



- Legend**
- Planning Boundary
 - Land Under The Control Of The Applicant Or The Person Who Owns The Land Which Is The Subject Of The Application.
 - ▨ TDR Over-run
 - ▨ TDR Over-sail

- Notes:**
1. For planning purposes only. Not for construction.
 2. Existing verges requiring temporary load bearing work shall be fully reinstated to their original condition following delivery of turbines.
 3. All third party public & private infrastructure including pavements, street infrastructure, drainage and services shall be adequately protected throughout the proposed works and reinstated to their original condition following delivery of the turbines.
 4. Existing public road drainage patterns shall be maintained at all time throughout the works.

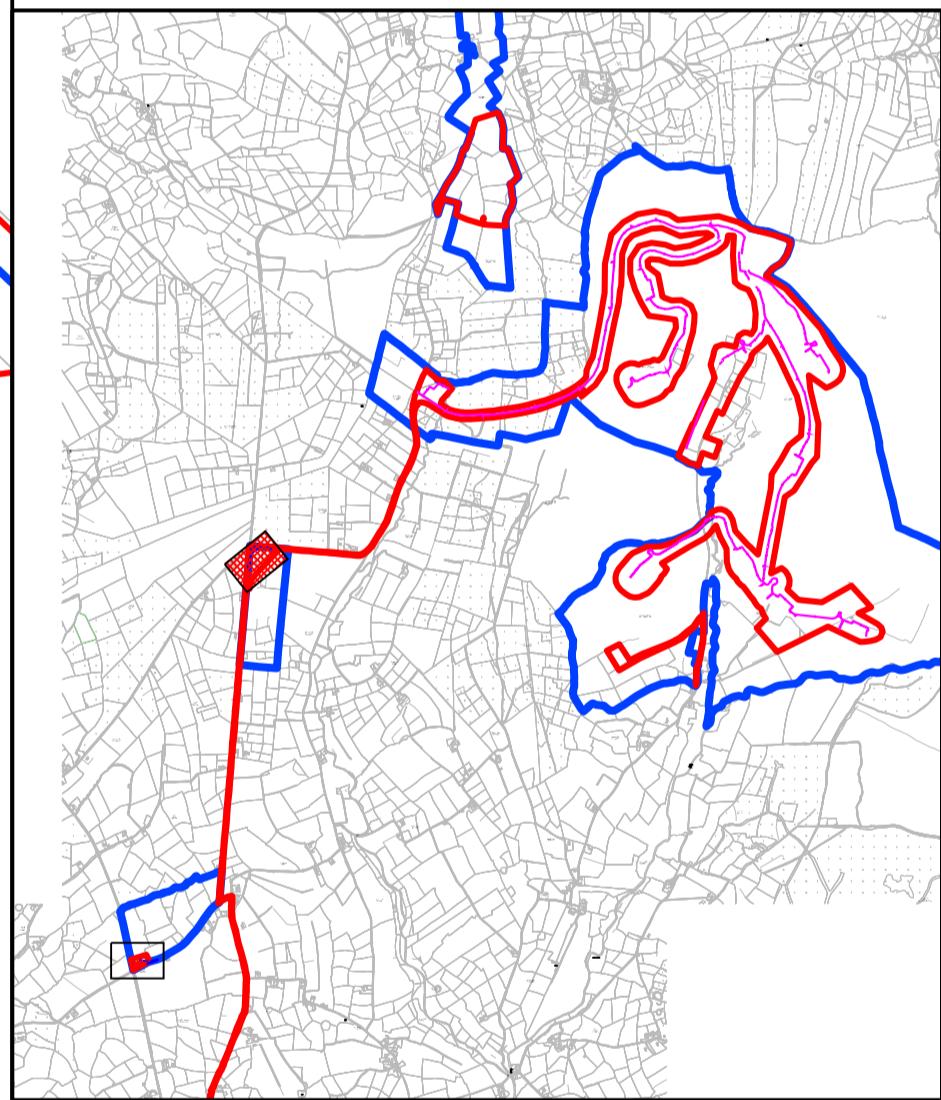

KEY PLAN
Scale 1:50000

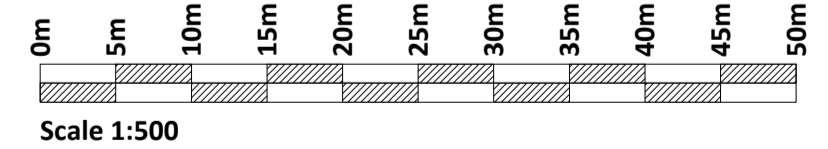

If Applicable : Ordnance Survey Ireland Licence No. CYAL50221678 © Ordnance Survey Ireland and Government of Ireland OSI 5692, 5693, 5763, 5764, 5834, 5835, 5905, 5906, 5969, 5969-C, 6025-A, 6025-B, 6025-C, 6026-C.



No part of this document may be reproduced or transmitted in any form or stored in any retrieval system of any nature without the written permission of Fehily Timoney & Company as copyright holder except as agreed for use on the project for which the document was originally issued. Do not scale. Use figured dimensions only. If in doubt - Ask!

Rev.	Description	App By	Date
A	ISSUE FOR PLANNING	RM	10.10.23

PROJECT		CLIENT		
COUMNAGAPPUL WINDFARM EIAR		EMPOWER		
SHEET		Date	Project number	Scale (@ A1-)
TDR ACCOMODATION WORKS - BRYAN'S CROSS ROADS		10.10.23	P2360	1:500
		Drawn by	Drawing Number	Rev
		NS	P2360-0400-0001	A
		Checked by		
		RM		

O:\ACAD\2020\P2360\P2360-0400-0001

Monday 23 October 2023