


PLAN OF SILT TRAP IN DRAINAGE DITCH WITH DIFFUSE OUTFALL

Scale 1:50

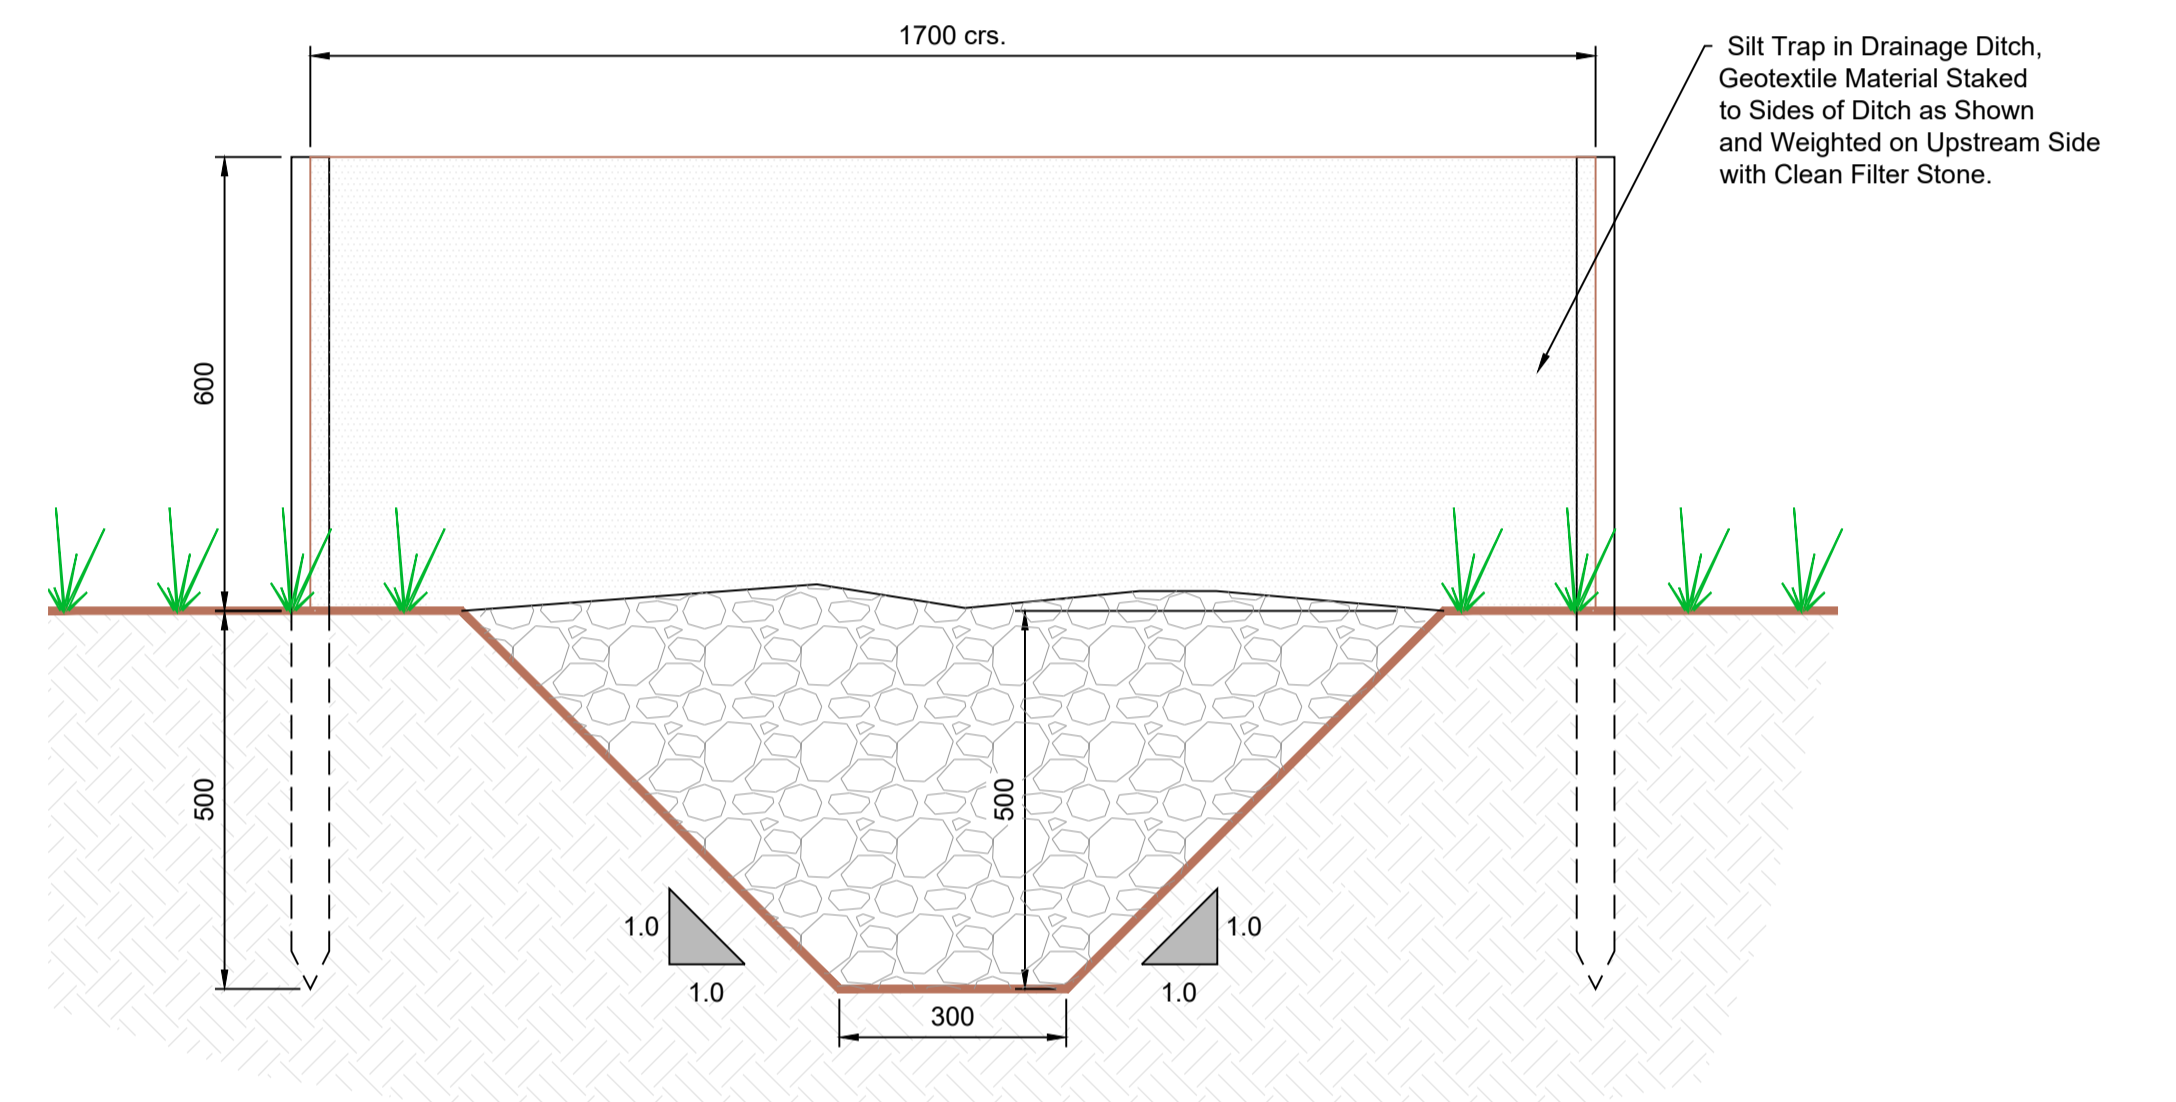

SILT TRAP IN DRAINAGE DITCH

Scale 1:10

If Applicable : Ordnance Survey Ireland Licence No. CYAL50221678 © Ordnance Survey Ireland and Government of Ireland

Rev.	Description	App By	Date
A	ISSUE FOR PLANNING	RM	10.10.23

PROJECT	COUMNAGAPPUL WINDFARM EIAR			CLIENT	EMPOWER		
SHEET	SILT TRAP DETAILS IN DRAINAGE DITCH			Date	10.10.23	Project number	P2360
				Drawn by	NS	Drawing Number	P2360-0501-0003
				Checked by	RM		
						Scale (@ A1-)	As Shown
						Rev	A