



SECTION A-A Scale 1:25

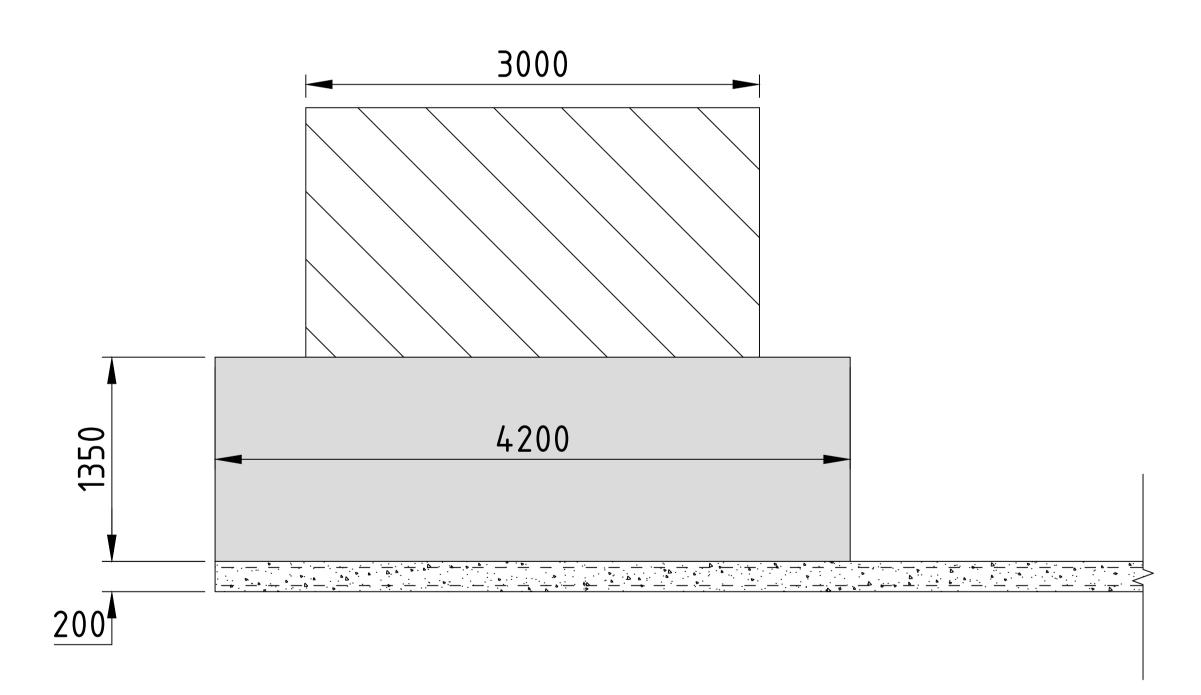

**ELEVATION VIEW 1** 

Scale 1:25

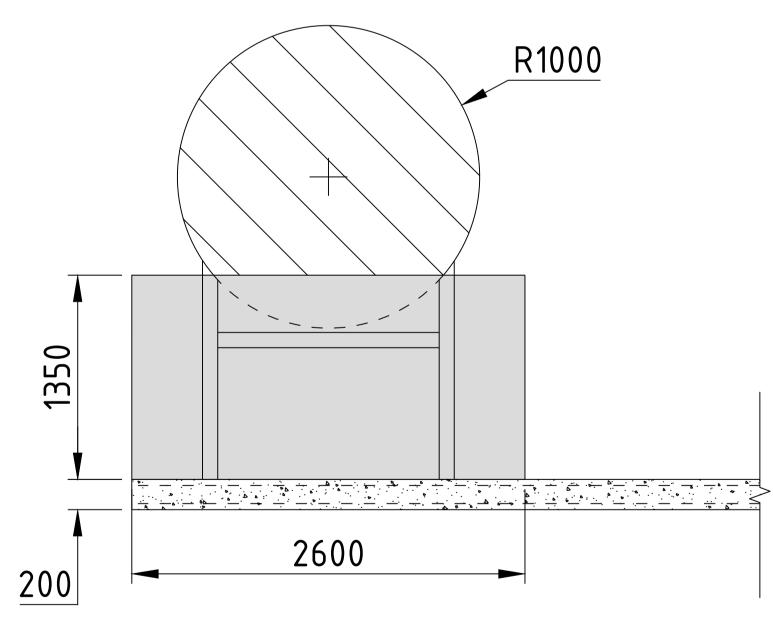

**ELEVATION VIEW 2** 

Scale 1:25

If Applicable : Ordnance Survey Ireland Licence No. CYAL50221678 © Ordnance Survey Ireland and Government of Ireland



Rev.	Description	Арр Ву	Date
Α	ISSUE FOR PLANNING	RM	10.10.23

	PROJECT	CLIENT					
	COUMNAGAPPUL WINDFARM EIAR		EMPOWER				
	SHEET	Date	10.10.23	Project number P2360 Scale (@ A1-) 1:25			
	BUNDED FUEL AREA DETAILS		NS	Drawing Number	Rev		
			RM	P2360-0501-0005	A		

O:\ACAD\2020\P2360\P2360-0501-0005

Scale 1:25

No part of this document may be reproduced or transmitted in any form or stored in any retrieval system of any nature without the written permission of Fehily Timoney & Company as copyright holder except as agreed for use on the project for which the document was originally issued. Do not scale. Use figured dimensions only. If in doubt - Ask!