



Note 1  
Diffuse Outfall will be Provided at Suitable Locations Determined on Site

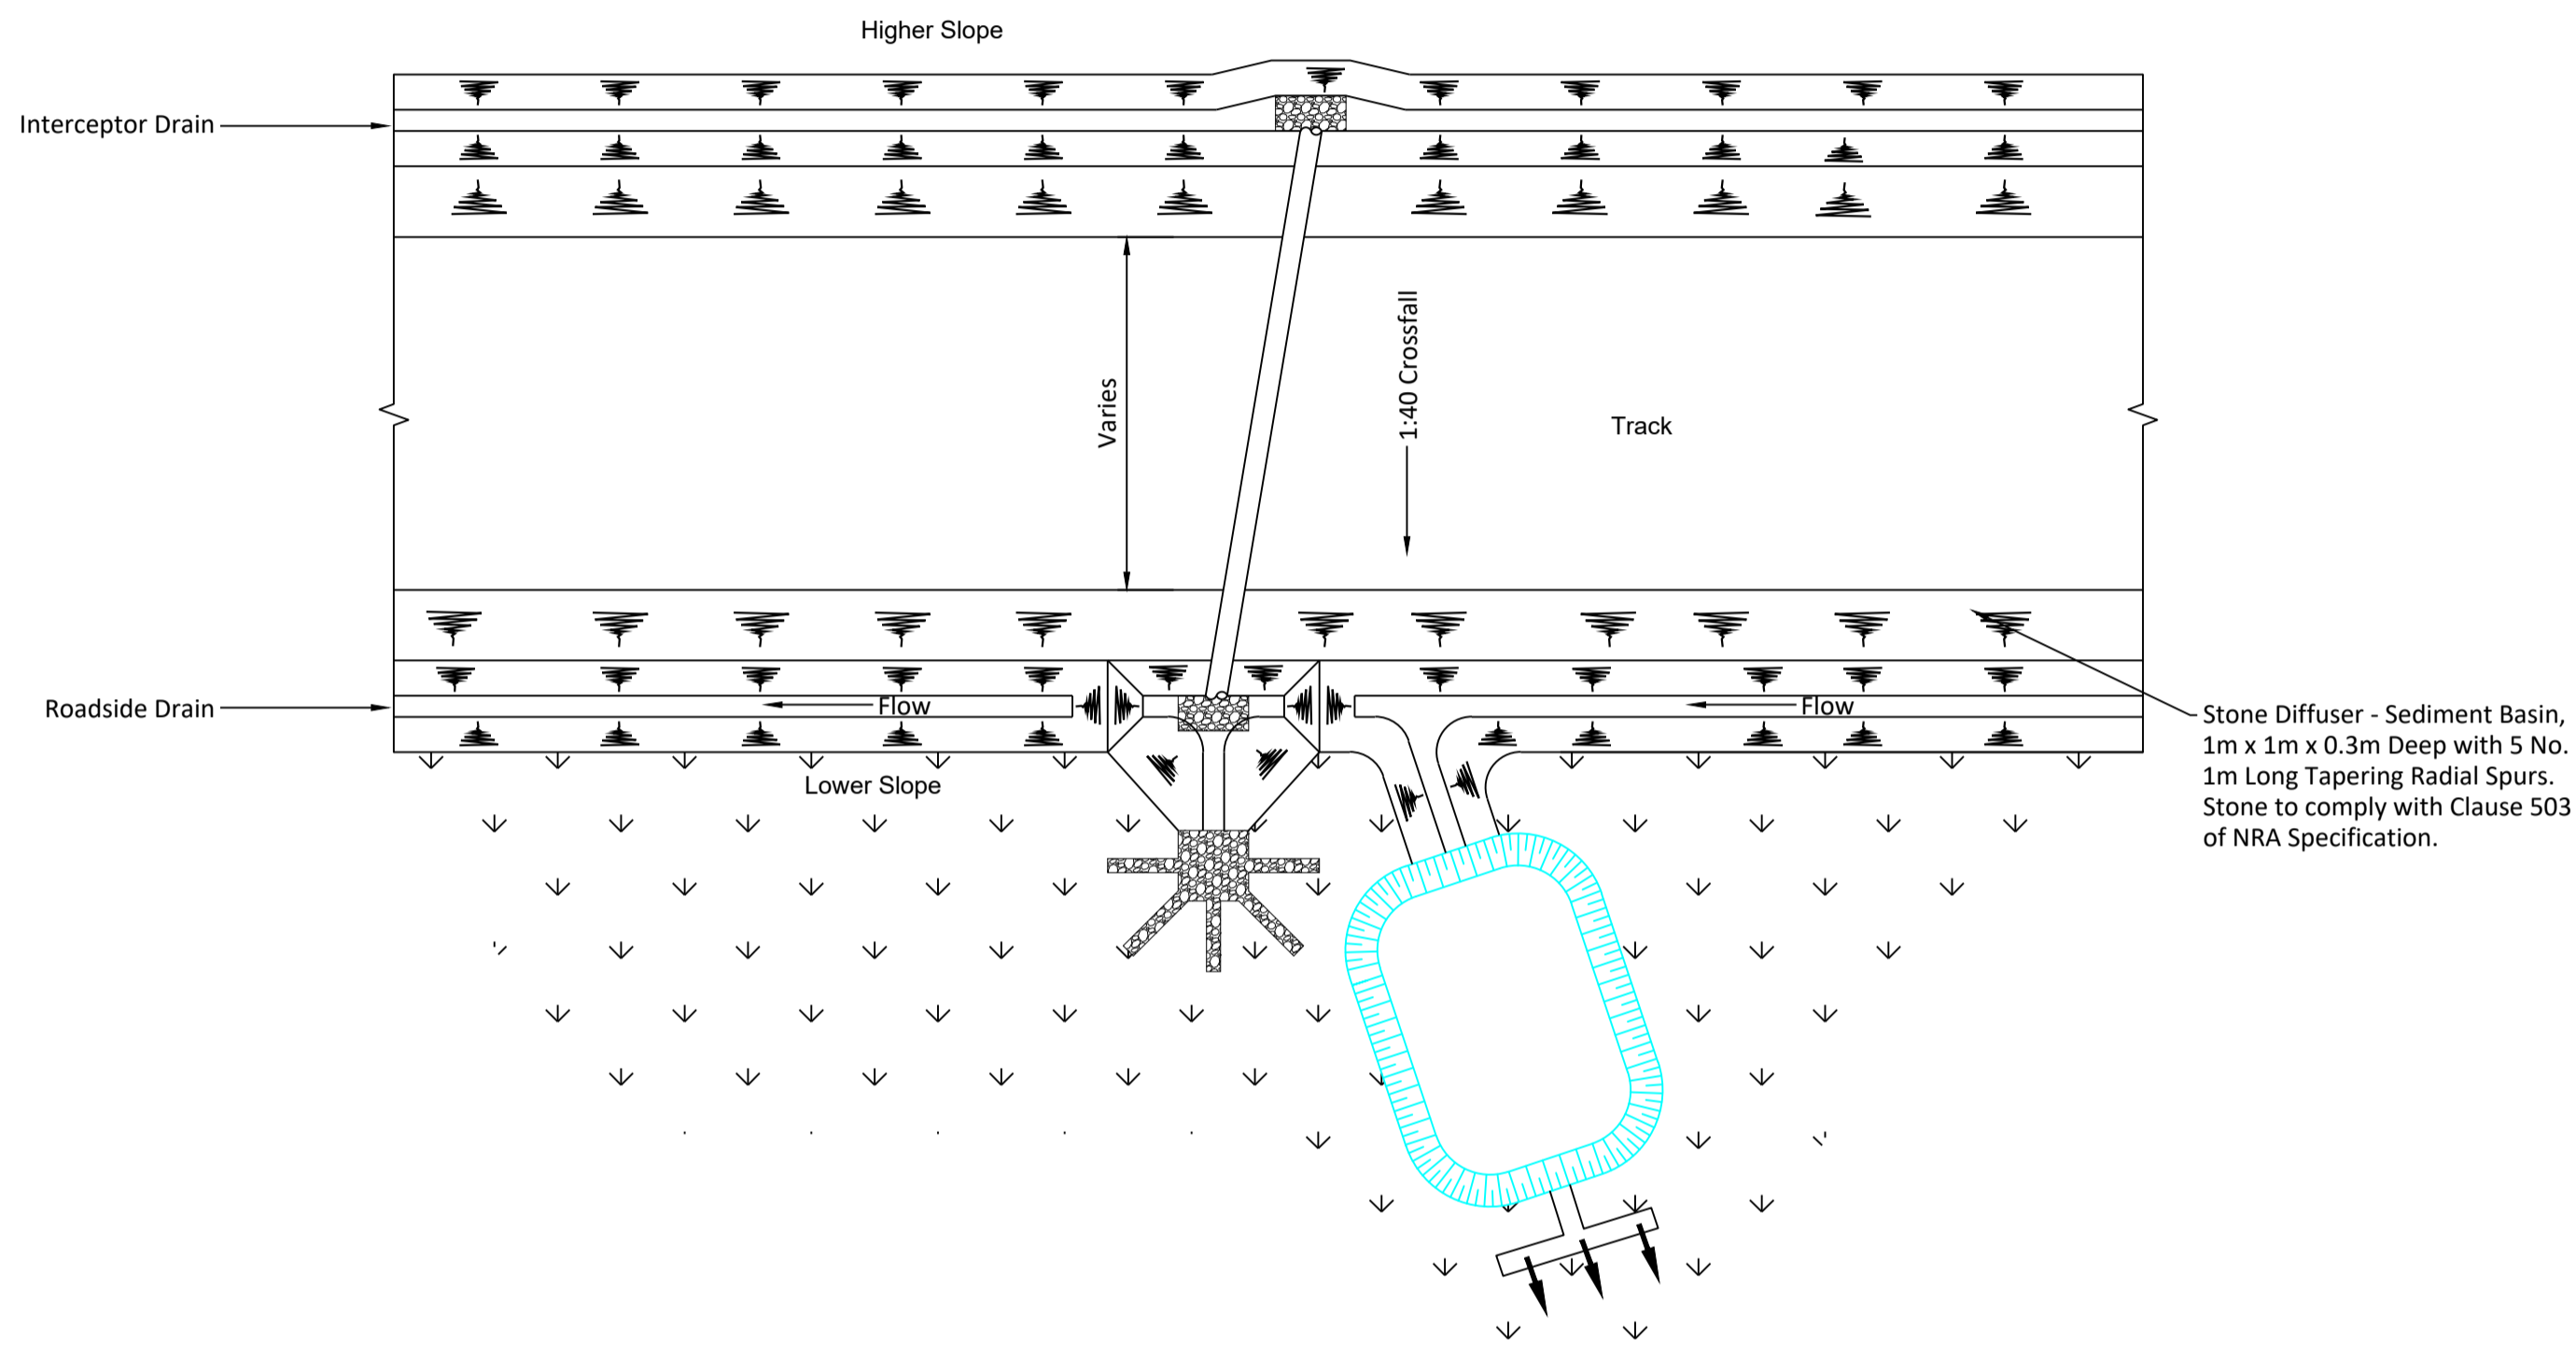

**PLAN OF ACCESS TRACK CROSS DRAIN WITH DIFFUSE OUTFALL DRAINAGE DETAILS (SEE NOTE 1)**  
Scale 1:100

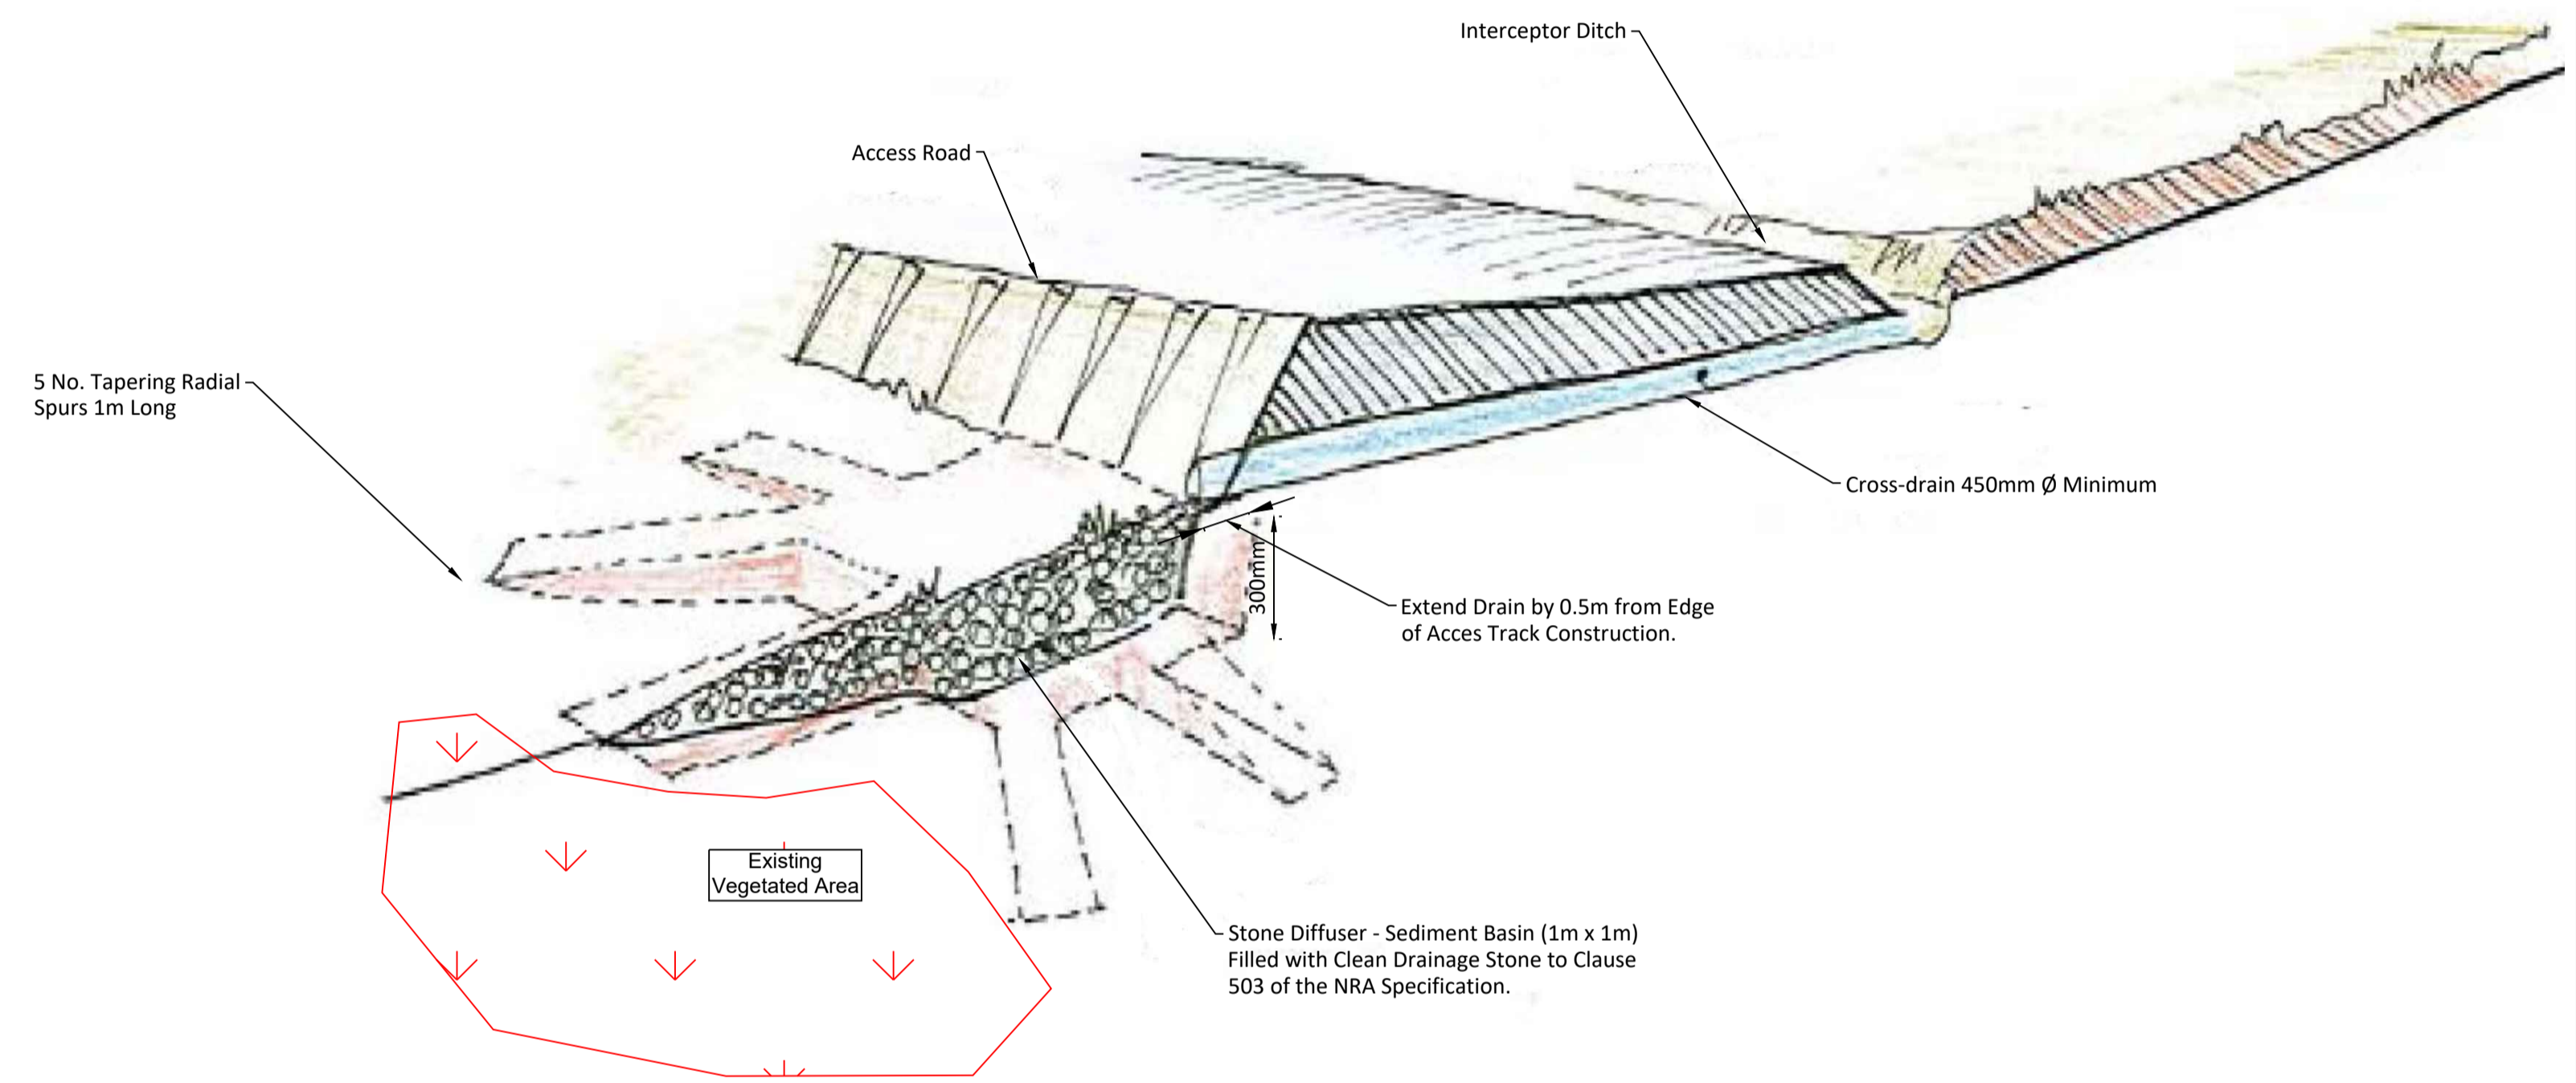

**CROSS DRAIN WITH DIFFUSE OUTFALL DRAINAGE DETAIL (SEE NOTE 1)**  
Scale 1:25

If Applicable : Ordnance Survey Ireland Licence No. CYAL50221678 © Ordnance Survey Ireland and Government of Ireland

Rev.	Description	App By	Date
A	ISSUE FOR PLANNING	RM	10.10.23

PROJECT	CLIENT			
<b>COUMNAGAPPUL WINDFARM EIAR</b>	<b>EMPOWER</b>			
<b>SHEET</b> <b>CROSS DRAIN WITH DIFFUSE OUTFALL DETAILS</b>	Date	10.10.23	Project number	P2360
	Drawn by	NS	Drawing Number	<b>P2360-0501-0008</b>
	Checked by	RM	Rev	
Scale (@ A1-)		As Shown		