

Map Series:
1:5,000 Prime Data Raster

Reference No.'s
4211,4212,4213,4214,4215,4268,4269,4270,4271
4272,4273,4274,4326,4327,4328,4329,4330,4331
4332,4384,4385,4386,4387,4388,4389,4390,4422
4423,4424,4425,4426,4427,4428,4564,4565

Ordnance Survey Ireland Licence No.
CYAL50261649

Copyright:
© Suirbhéireacht Ordnáis Éireann, 2023
© Ordnance Survey Ireland, 2023



- NOTES: -
- No structural bridge surveys have been carried out and the proposal is subject to detailed design.
 - Bridge crossing designs will be submitted to Clare Co. Council for review.
 - Drawings are in compliance with ESNB specification requirements for shallow formation, bridge crossings, etc.
 - HDD launch and reception pits locations to be determined following site investigations.

- LEGEND: -
- 110kV Underground Cable Design Route
 - Planning Boundary shown thus
 - Existing Regional/Public Road vergeway
 - Existing Centre of Regional/Public Road
 - Existing Edge of Regional/Public Road
 - Existing River Network denoted as
 - Temporary Compound Drilling Area


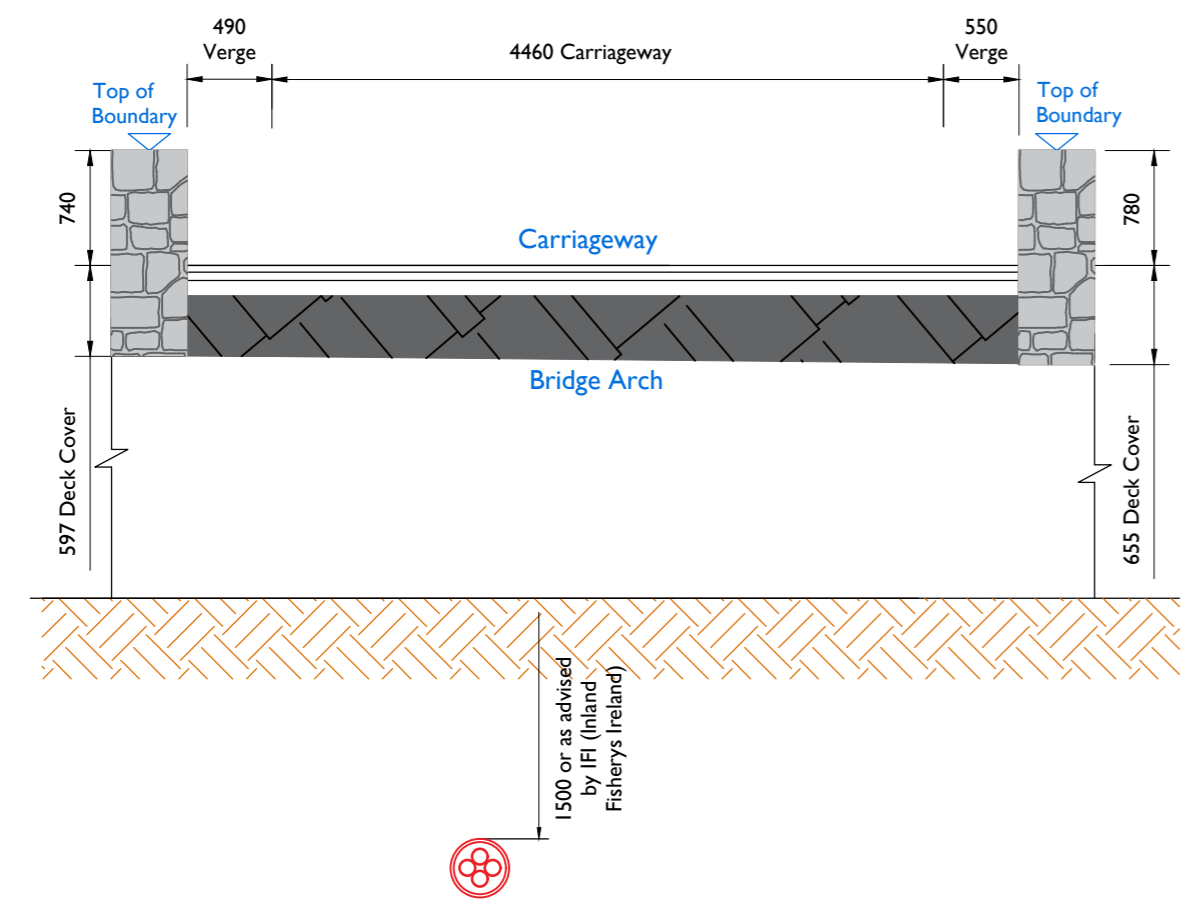


Photo No 3

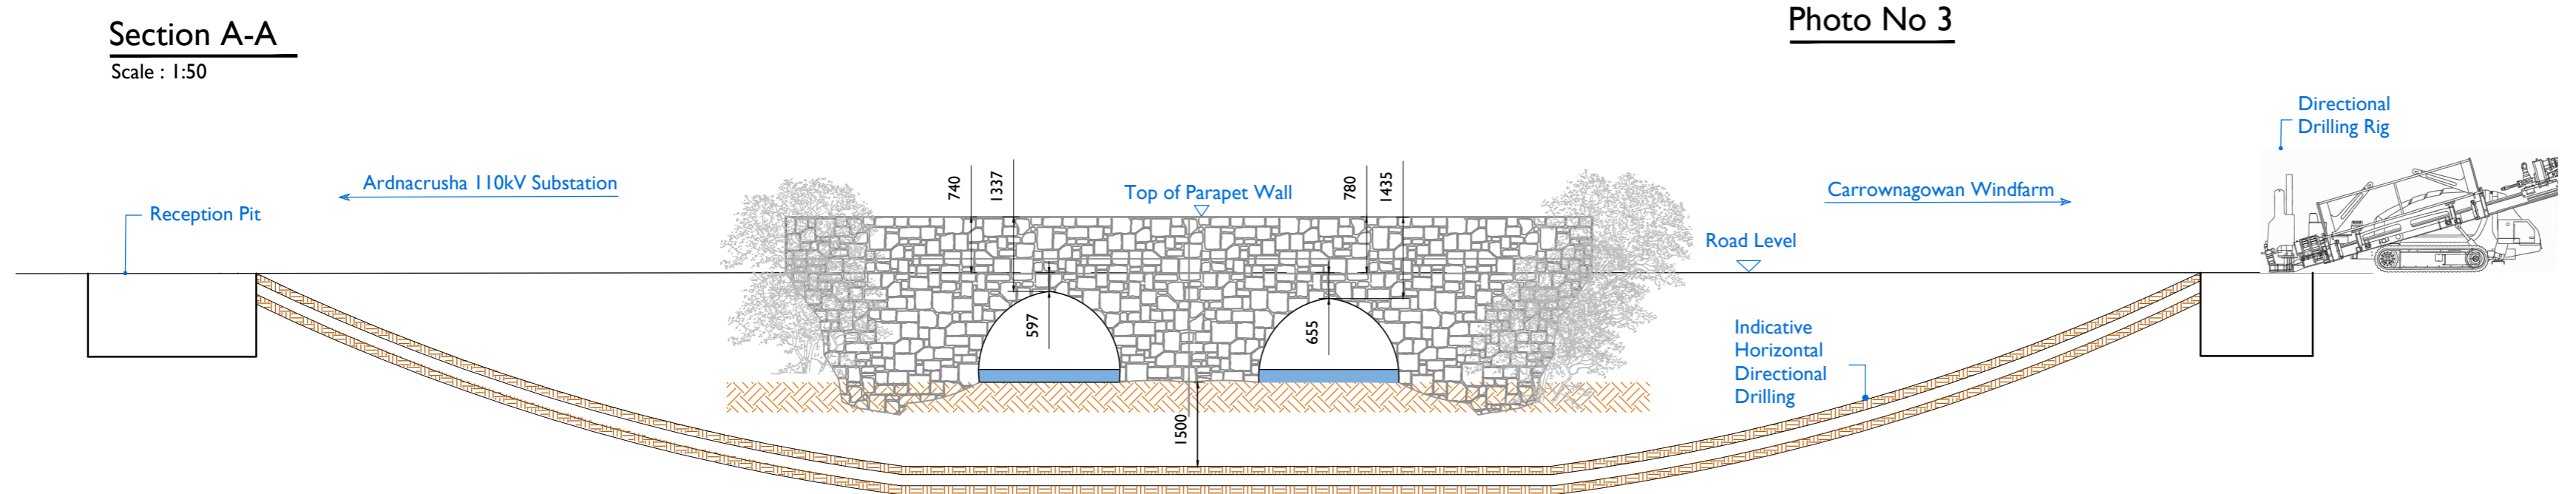

ISSUE/REVISION

I/R	DATE	DESCRIPTION
P05	07.07.23	Issued for Planning
P04	09.06.23	Issued for Planning
P03	02.12.22	Issued for Planning
P02	30.11.22	Issued for Planning
01	29.11.19	Issued for Planning
00	04.03.19	Issued for Information