



**Photo No. 6**

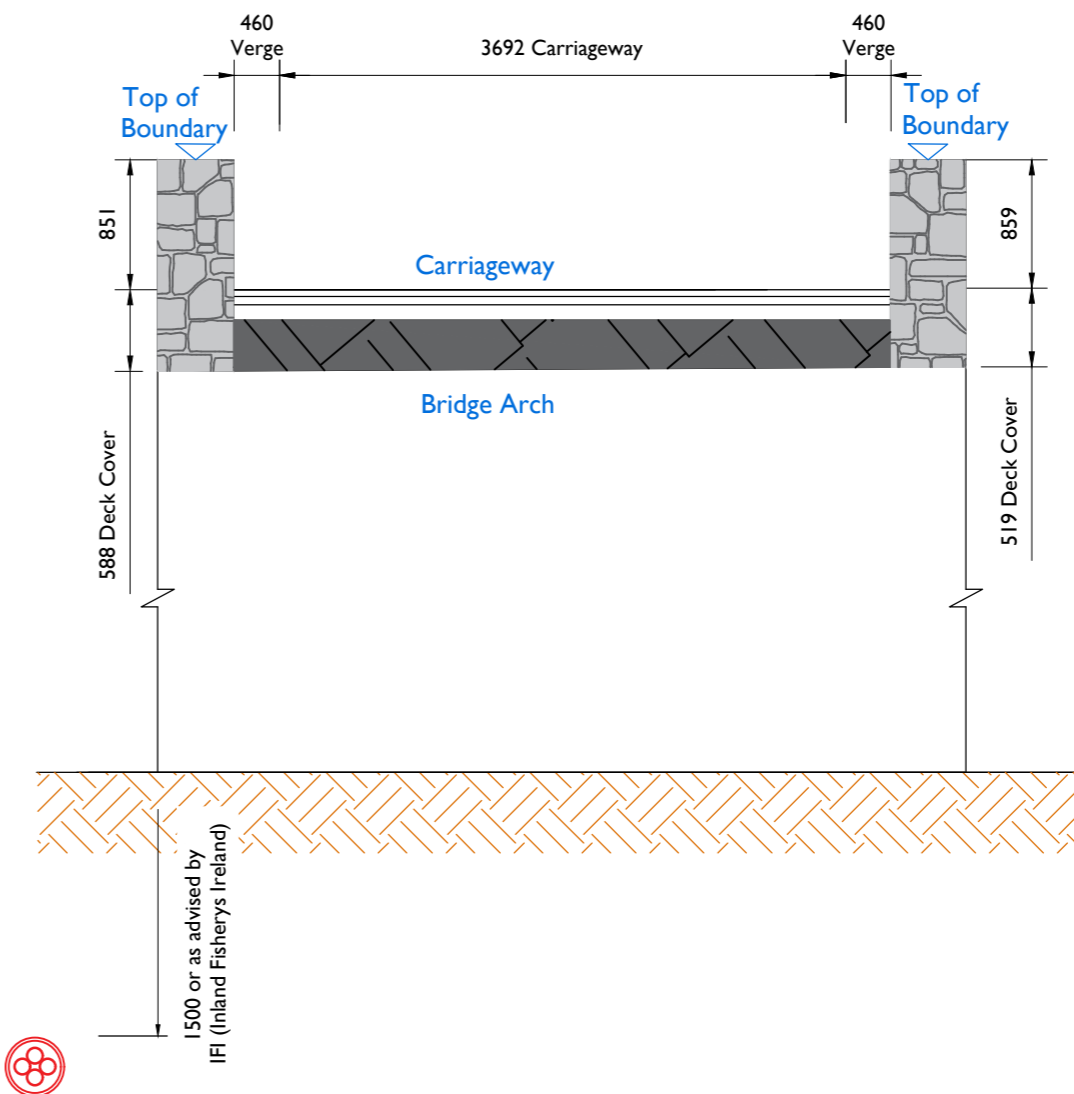

**Section A-A**  
Scale : 1:50

**Plan View Bridge No 6**  
Scale : 1:500

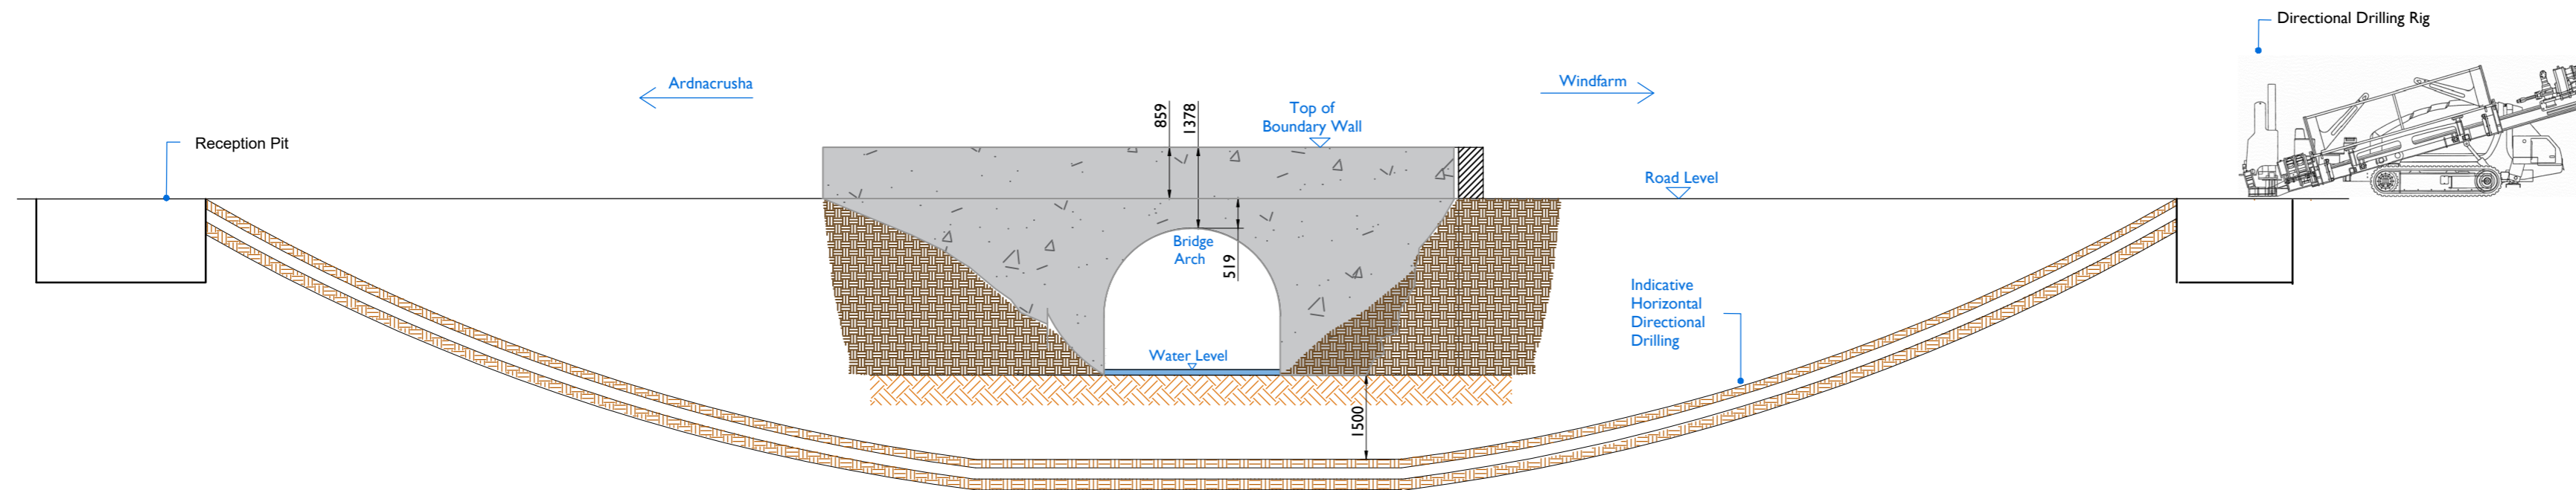

**Section B-B**  
Scale : 1:100

**PROJECT**

**Carrowanagowan Windfarm**  
**110kV Grid Connection**

**CLIENT**

**FuturaEnergy Ireland**

**CONSULTANTS**



**NOTES: -**

- No structural bridge surveys have been carried out and the proposal is subject to detailed design.
- Bridge crossing designs will be submitted to Clare Co. Council for review.
- Drawings are in compliance with ESNB specification requirements for shallow formation, bridge crossings, etc.
- HDD launch and reception pits locations to be determined following site investigations.

**LEGEND: -**

- 110kV Underground Cable Design Route -----
- Red Line Boundary shown thus -----
- Existing Regional/Public Road vergeway -----
- Existing Centre of Regional/Public Road -----
- Existing Edge of Regional/Public Road -----
- Existing River Network denoted as -----
- Existing Wall Boundary denoted as -----
- Temporary Compound Drilling Area / / / /

**ISSUE/REVISION**

NO	DATE	DESCRIPTION
P05	07.07.23	Issued for Planning
P04	09.06.23	Issued for Planning
P03	02.12.22	Issued for Planning
P02	30.11.22	Issued for Planning
01	29.11.19	Issued for Planning
00	04.03.19	Issued for Information
I/R	DATE	DESCRIPTION

**PROJECT NUMBER**

05-641

**SHEET TITLE**

Bridge 6 - Proposed Crossing Details

**SHEET NUMBER**

05641-DR-236