


Map Series:  
1:5,000 Prime Data Raster

Reference No.'s  
4211,4212,4213,4214,4215,4268,4269,4270,4271  
4272,4273,4274,4326,4327,4328,4329,4330,4331  
4332,4384,4385,4386,4387,4388,4389,4390,4422  
4423,4424,4425,4426,4427,4428,4564,4565

Ordnance Survey Ireland Licence No.  
CYAL50261649

Copyright:  
© Suirbhéireacht Ordnáis Éireann, 2023  
© Ordnance Survey Ireland, 2023

**Plan View Bridge No 9**  
Scale : 1:250

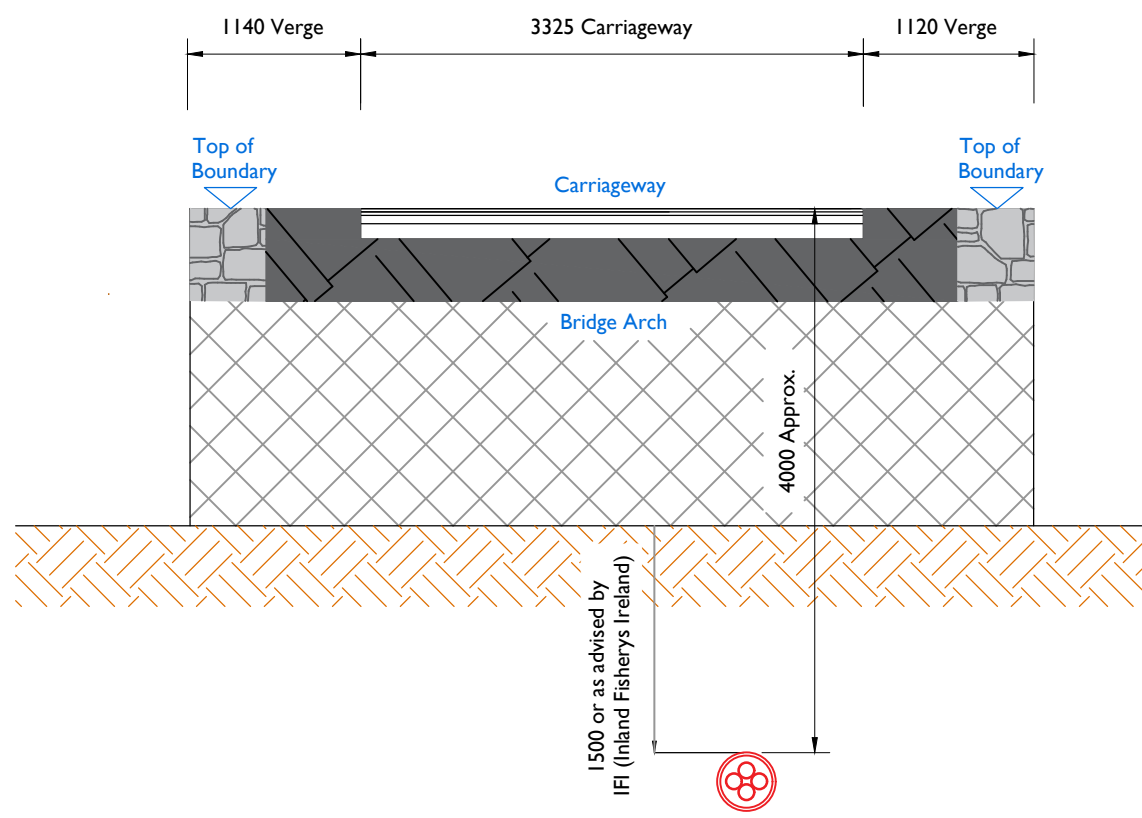


**Section A-A**  
Scale : 1:50



**Photo No. 9 A**



**Photo No. 9 B**

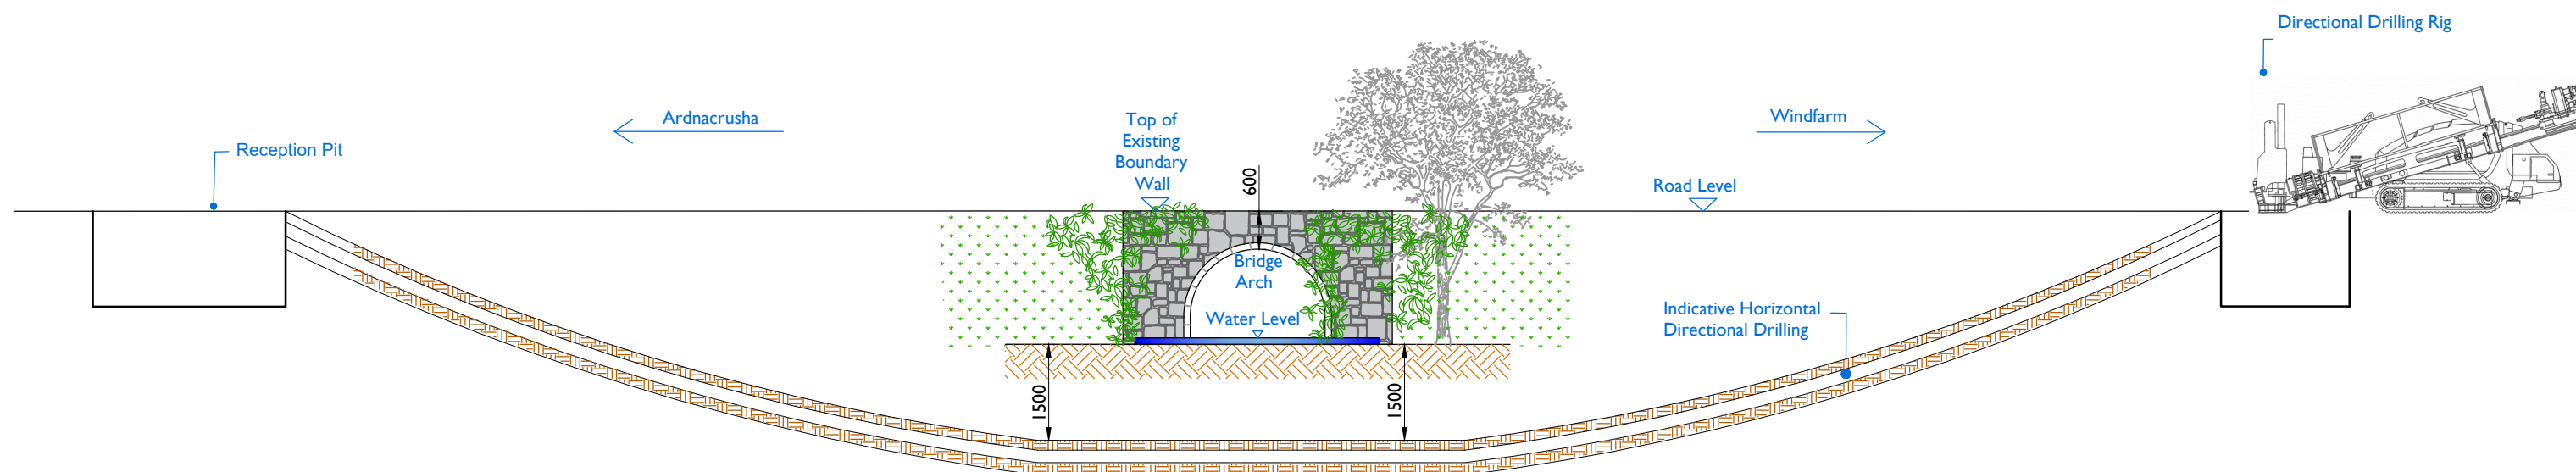

**Section B-B**  
Scale : 1:100

**PROJECT**

**Carrowanagowan Windfarm**  
**110kV Grid Connection**

**CLIENT**

**FuturaEnergy** Ireland

**CONSULTANTS**

**MWP**

**NOTES: -**

- No structural bridge surveys have been carried out and the proposal is subject to detailed design.
- Bridge crossing designs will be submitted to Clare Co. Council for review.
- Drawings are in compliance with ESN specification requirements for shallow formation, bridge crossings, etc.
- HDD launch and reception pits locations to be determined following site investigations.

**LEGEND: -**

- 110kV Underground Cable Design Route
- Red Line Boundary shown thus
- Existing Regional/Public Road vergeway denoted as
- Existing Centre of Regional/Public Road denoted as
- Existing Edge of Regional/Public Road denoted as
- Existing River Network denoted as
- Temporary Compound Drilling Area

**ISSUE/REVISION**

| PO# | DATE     | DESCRIPTION            |
|-----|----------|------------------------|
| P05 | 07.07.23 | Issued for Planning    |
| P04 | 09.06.23 | Issued for Planning    |
| P03 | 02.12.22 | Issued for Planning    |
| P02 | 30.11.22 | Issued for Planning    |
| 01  | 29.11.19 | Issued for Planning    |
| 00  | 04.03.19 | Issued for Information |
| I/R | DATE     | DESCRIPTION            |

**PROJECT NUMBER**

05-641

**SHEET TITLE**

Bridge 9 - Proposed Crossing Details

**SHEET NUMBER**

05641-DR-239