


ISSUE/REVISION

I/R	DATE	DESCRIPTION
B	22/11/2023	FOR PLANNING
A	02/11/2023	FOR COMMENT


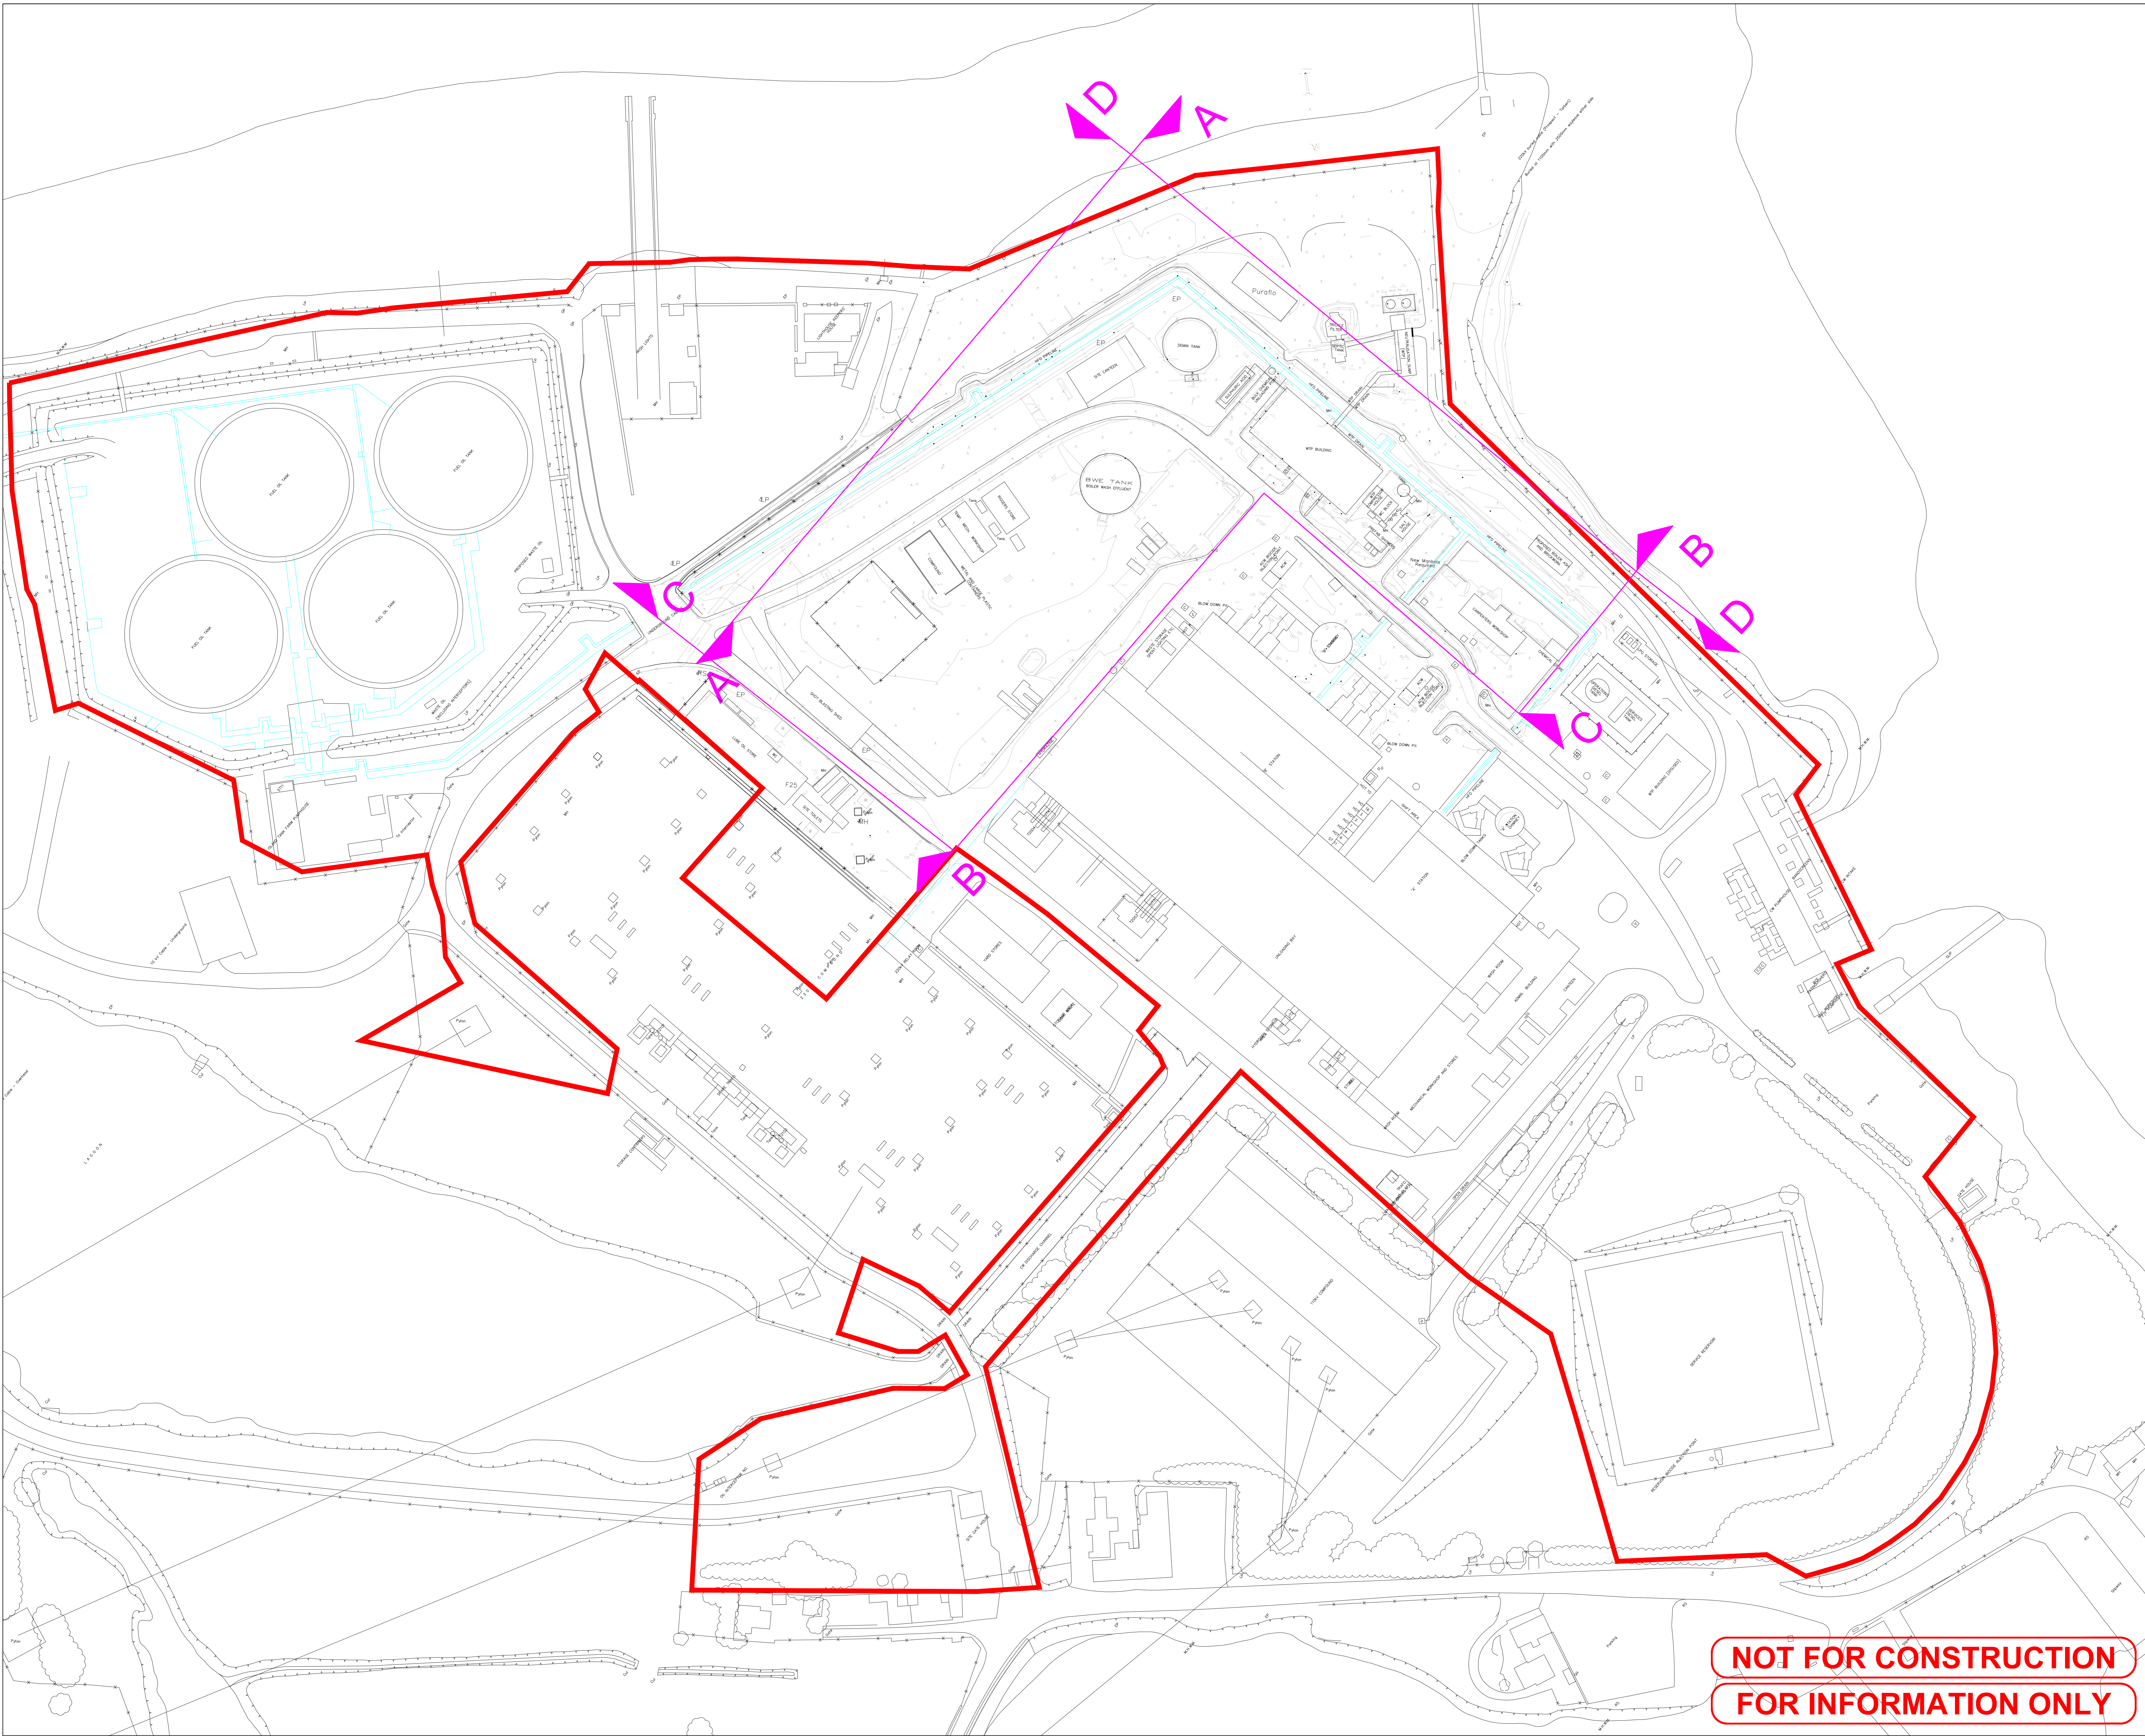


NOT FOR CONSTRUCTION
FOR INFORMATION ONLY


This drawing has been prepared for the use of AECOM's client. It may not be used, modified, reproduced or relied upon by third parties, except as agreed by AECOM or as required by law. AECOM accepts no responsibility, and denies any liability, whatsoever, to any party that uses or relies on this drawing without AECOM's express written consent. All measurements must be obtained from the stated dimensions.

ELEVATION A-A

SCALE 1:200

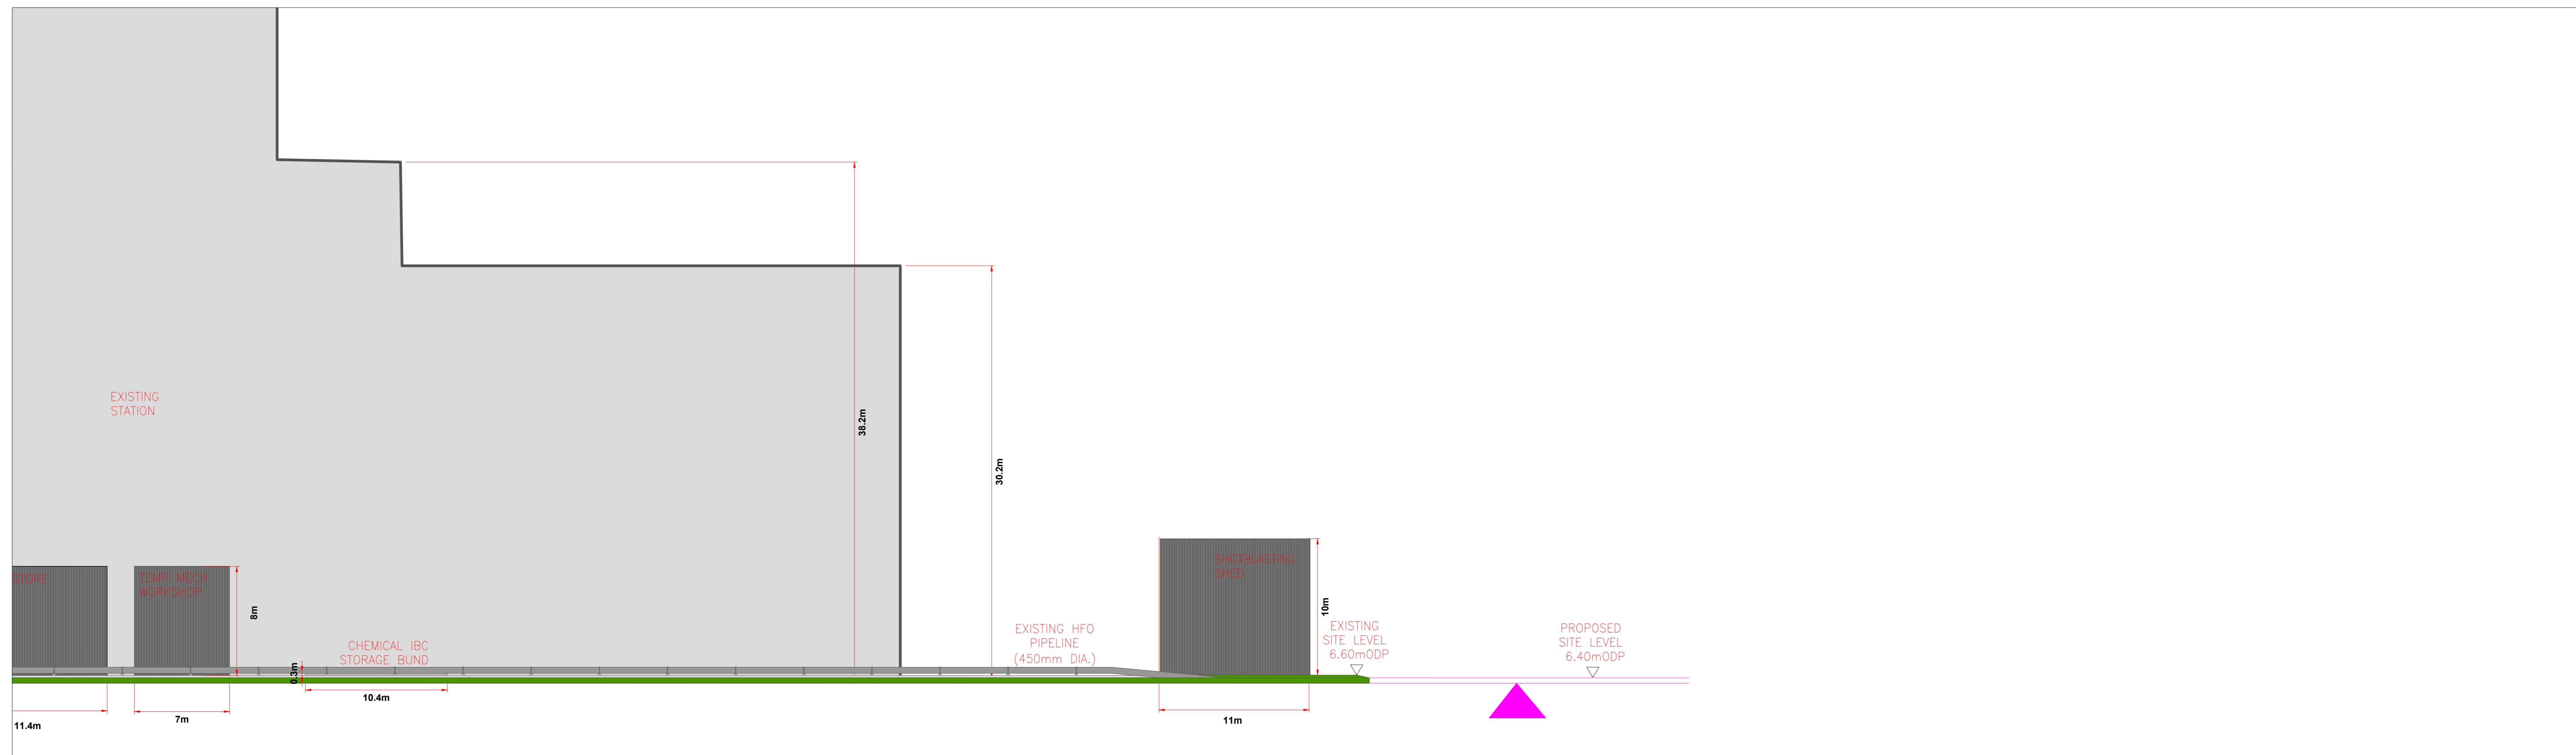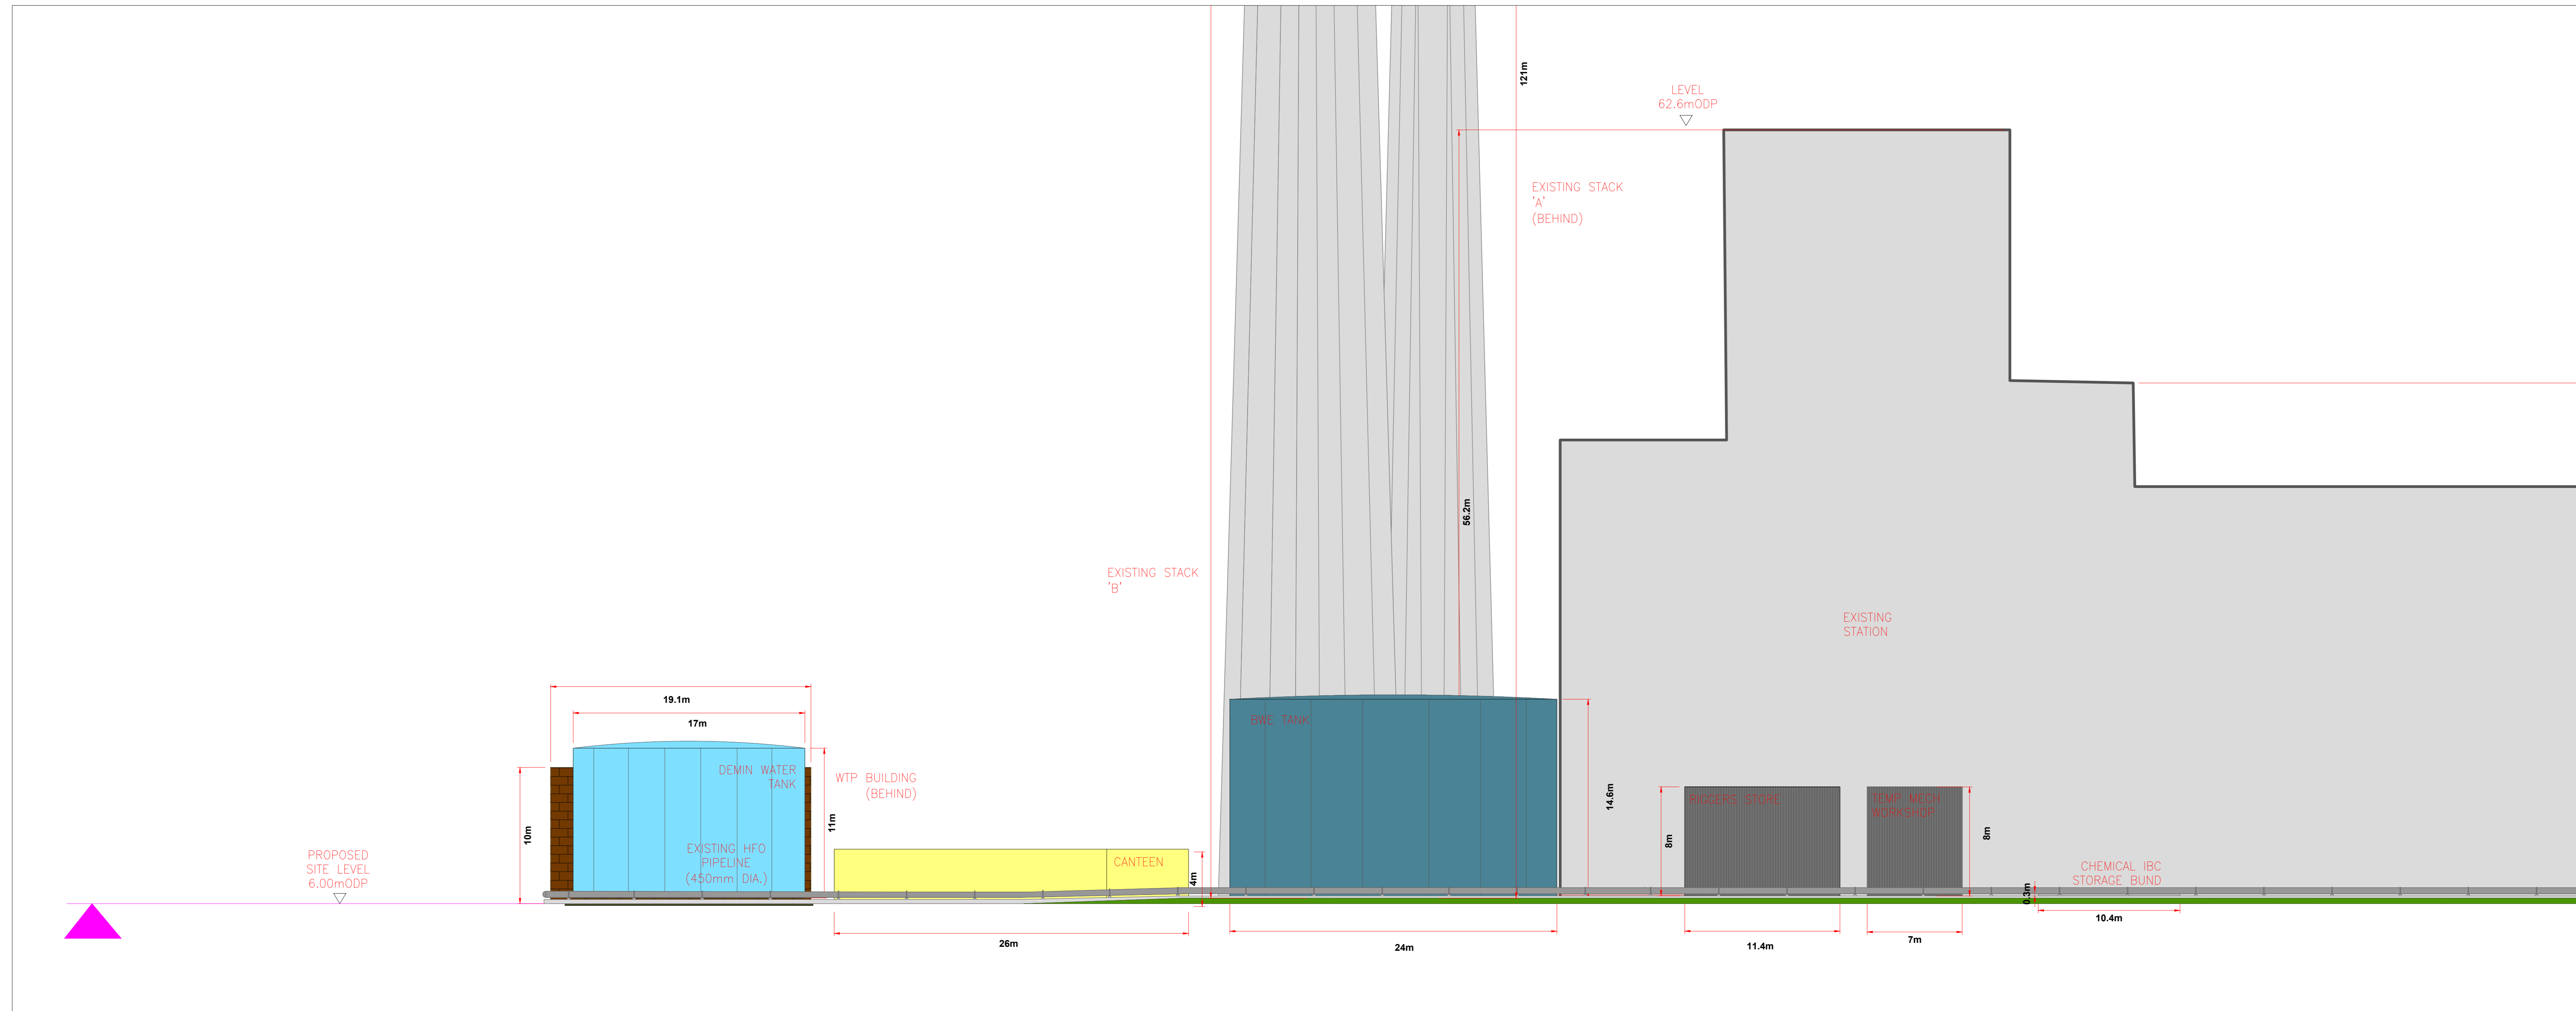

- NOTES**
1. PROPOSED ELEVATIONS ARE RELATIVE TO ORDNANCE DATUM POOLBEG
 2. TO BE PRINTED AT A0
 3. ELEVATION SECTIONS SHOW SIGNIFICANT EXISTING BUILDINGS ONLY.

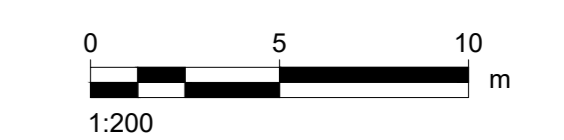

DRAWN BY
 CONOR COONEY

ISSUE/REVISION		
I/R	DATE	DESCRIPTION
B	22/11/2023	FOR PLANNING
A	02/11/2023	FOR COMMENT


PROJECT NUMBER
 60695232

SHEET TITLE
 Existing Site Elevations
 Elevation A-A
 Sheet 3 of 9

SHEET NUMBER
 60695232-TBT-DR-002A

This drawing has been prepared for the use of AECOM's client. It may not be used, modified, reproduced or relied upon by third parties, except as required by AECOM or as required by law. AECOM accepts no responsibility, and denies any liability, whatsoever, to any party that uses or relies on this drawing without AECOM's express written consent. Do not scale this document. All measurements must be obtained from the stated dimensions.

1. PROPOSED ELEVATIONS ARE RELATIVE TO ORDNANCE DATUM POOLBEG
2. TO BE PRINTED AT A0
3. ELEVATION SECTIONS SHOW SIGNIFICANT EXISTING BUILDINGS ONLY.

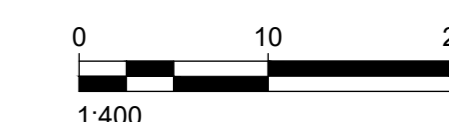

CONOR COONEY

I/R	DATE	DESCRIPTION
B	22/11/2023	FOR PLANNING
A	02/11/2023	FOR COMMENT


60695232

Existing Site Elevations
Elevation B-B
Sheet 4 of 9

60695232-TBT-DR-002A

ELEVATION B-B



SCALE 1:400

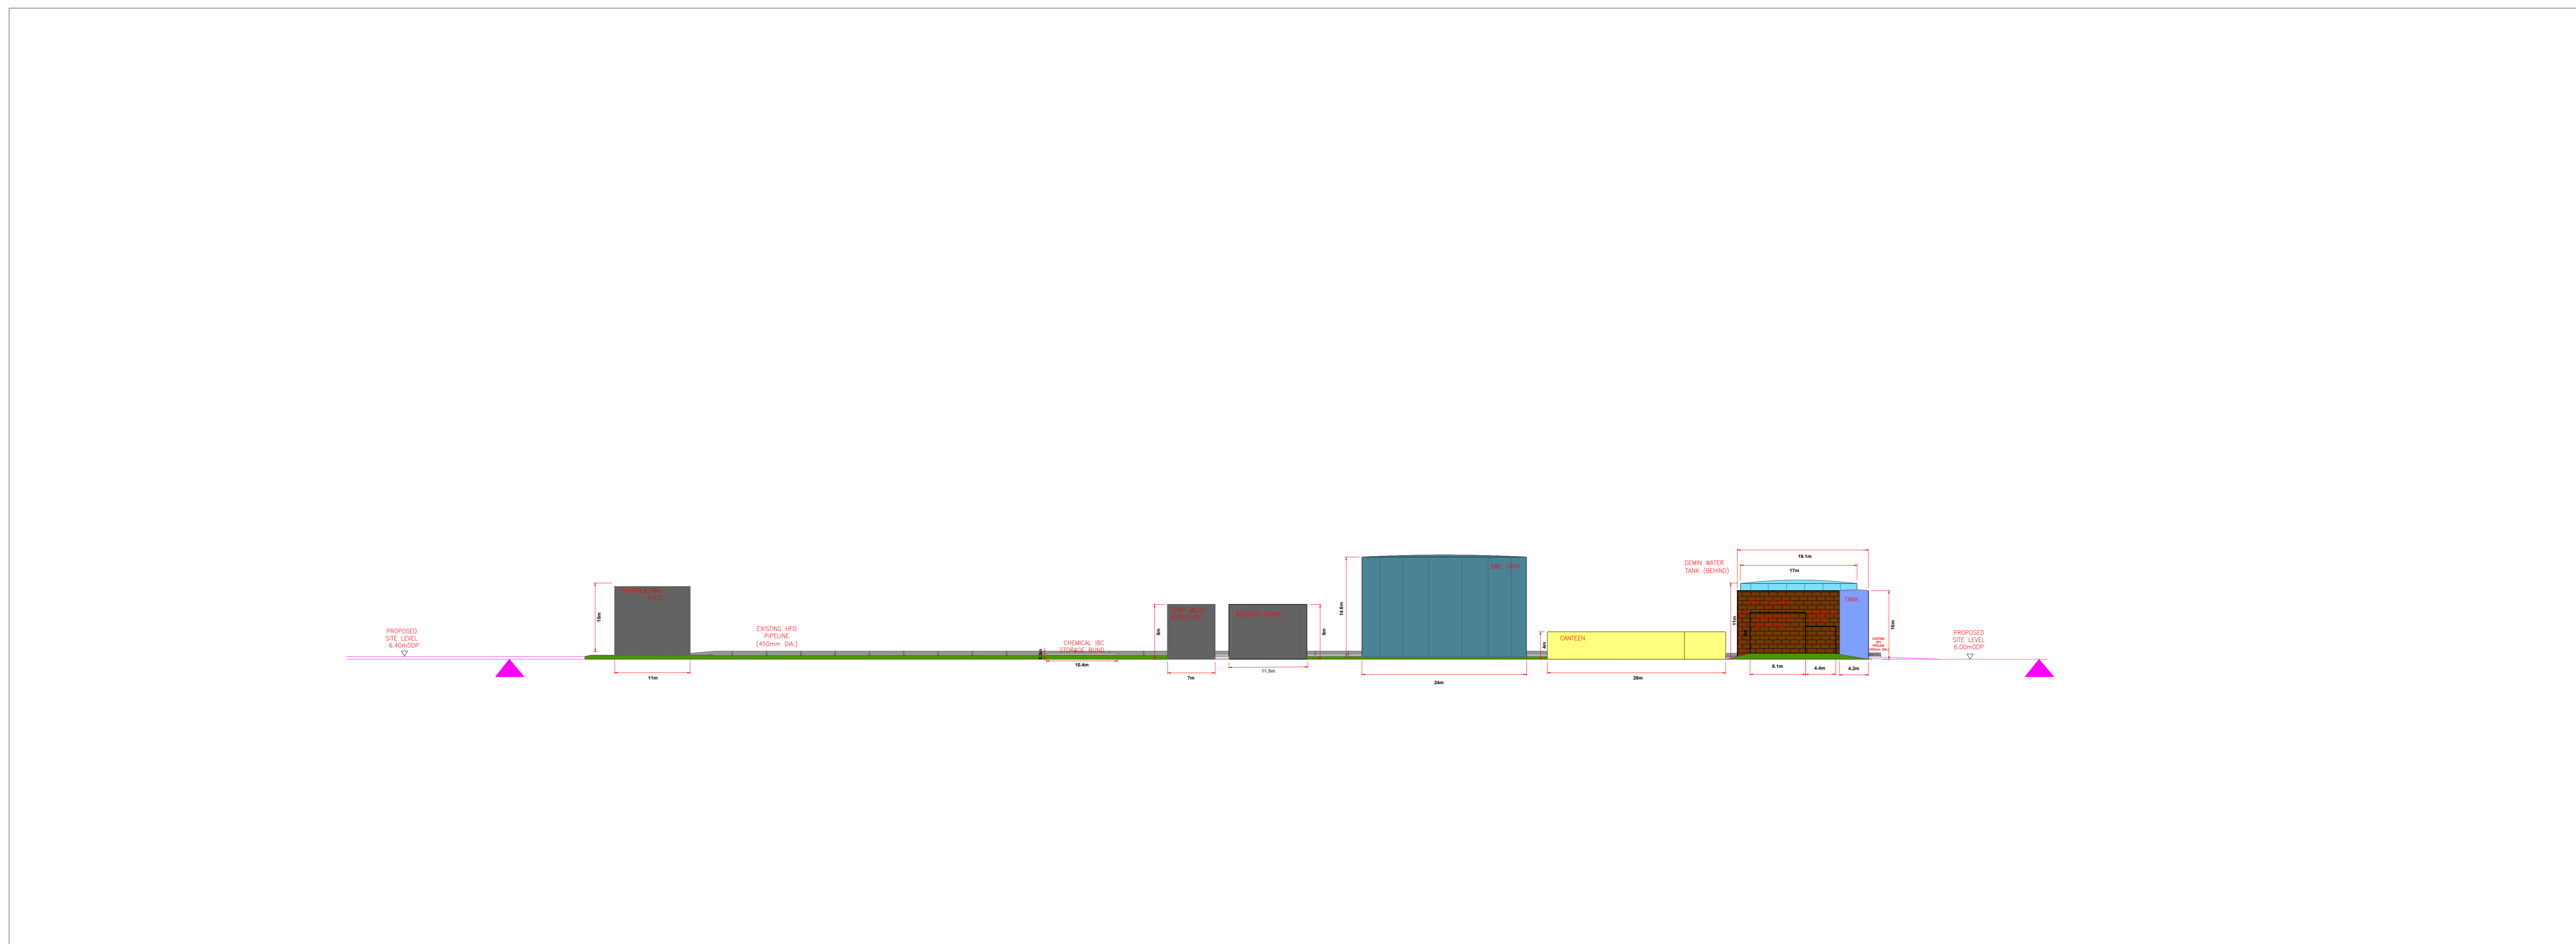

This drawing has been prepared for the use of AECOM's client. It may not be used, modified, reproduced or relied upon by third parties, except as agreed by AECOM or as required by law. AECOM accepts no responsibility, and denies any liability, whatsoever, to any party that uses or relies on this drawing without AECOM's express written consent. Do not scale this document. All measurements must be obtained from the stated dimensions.

ELEVATION B-B

SCALE 1:200

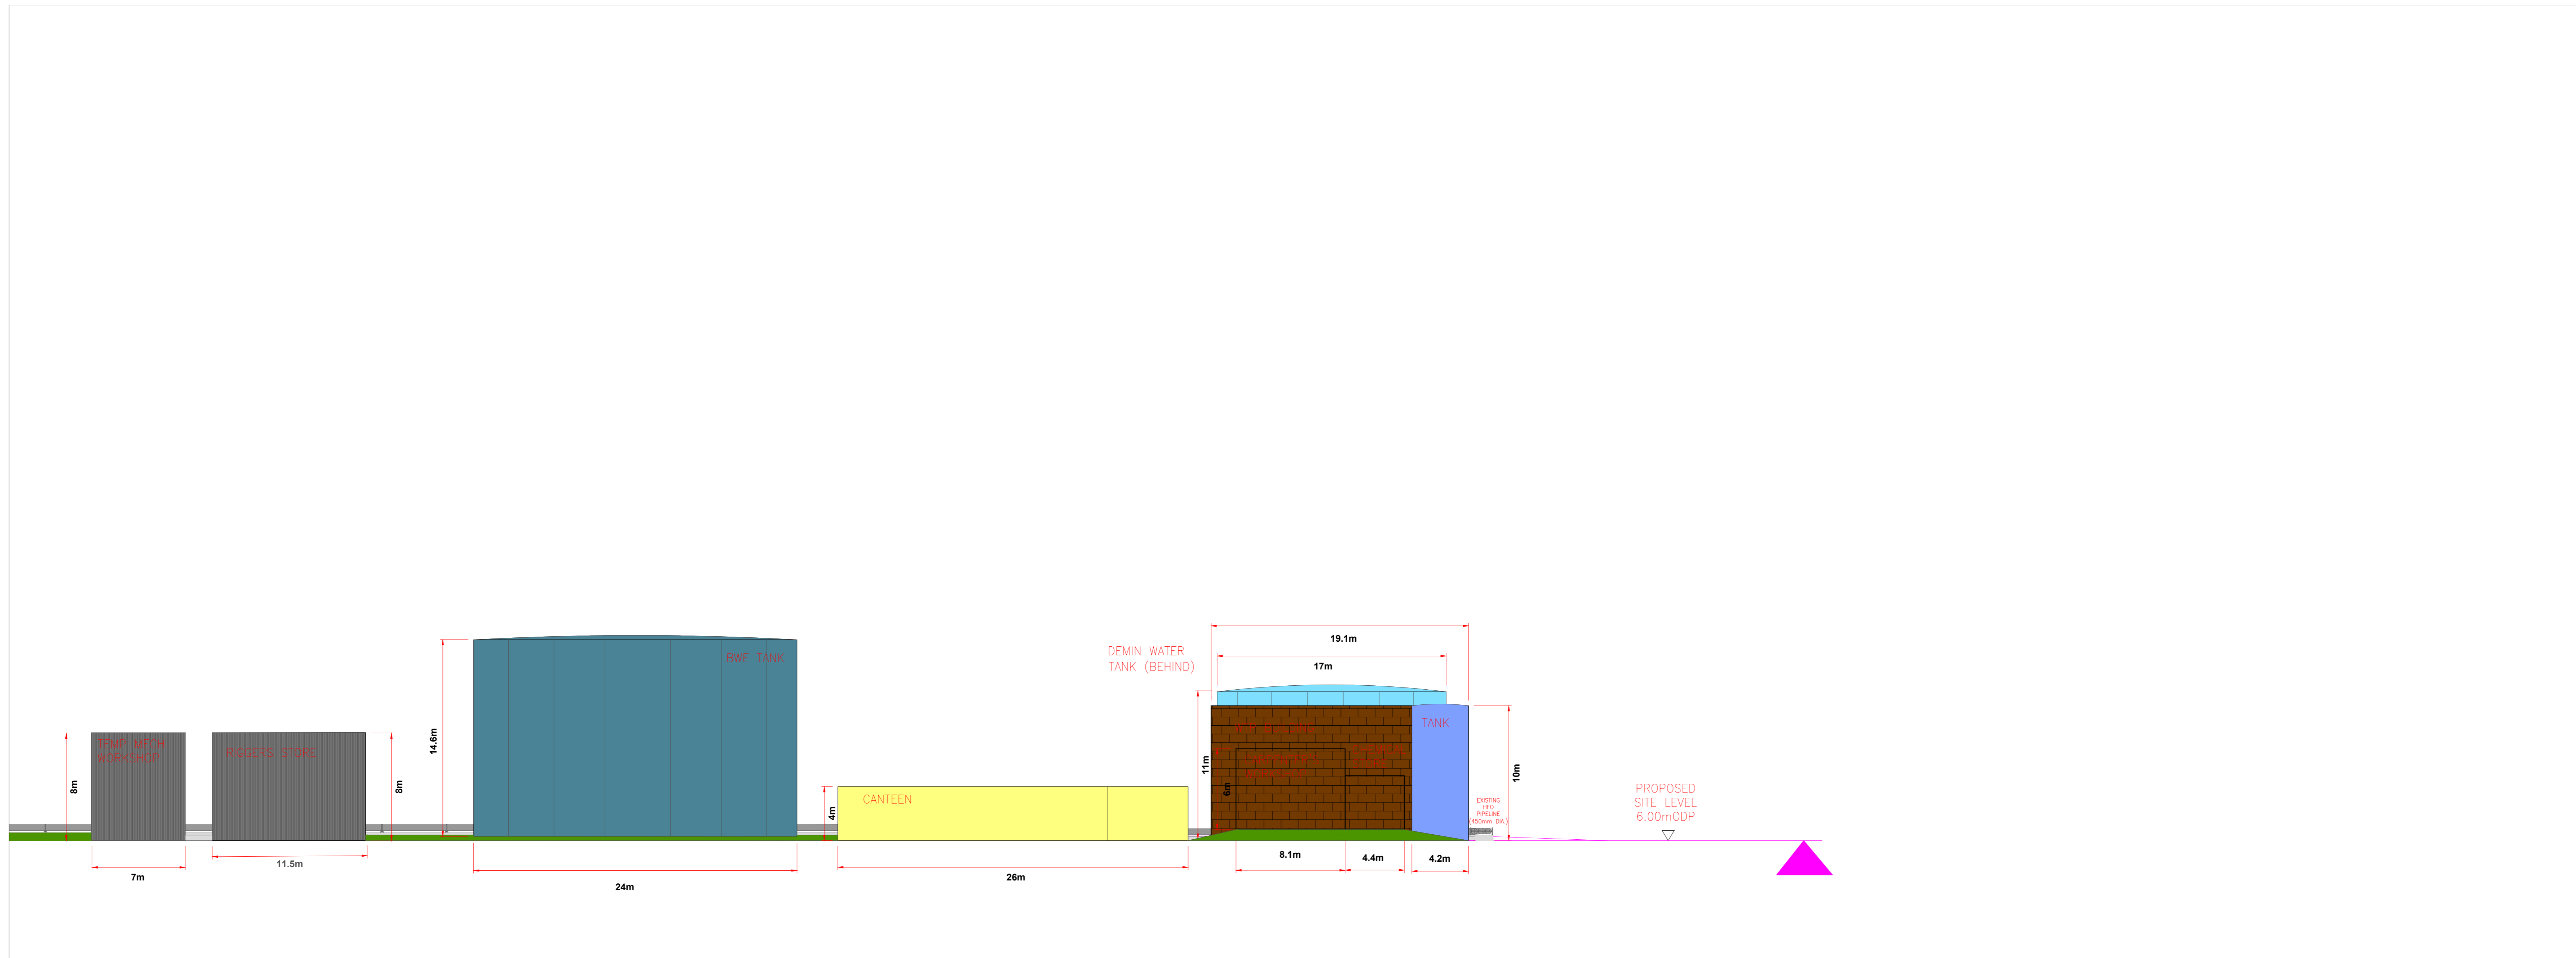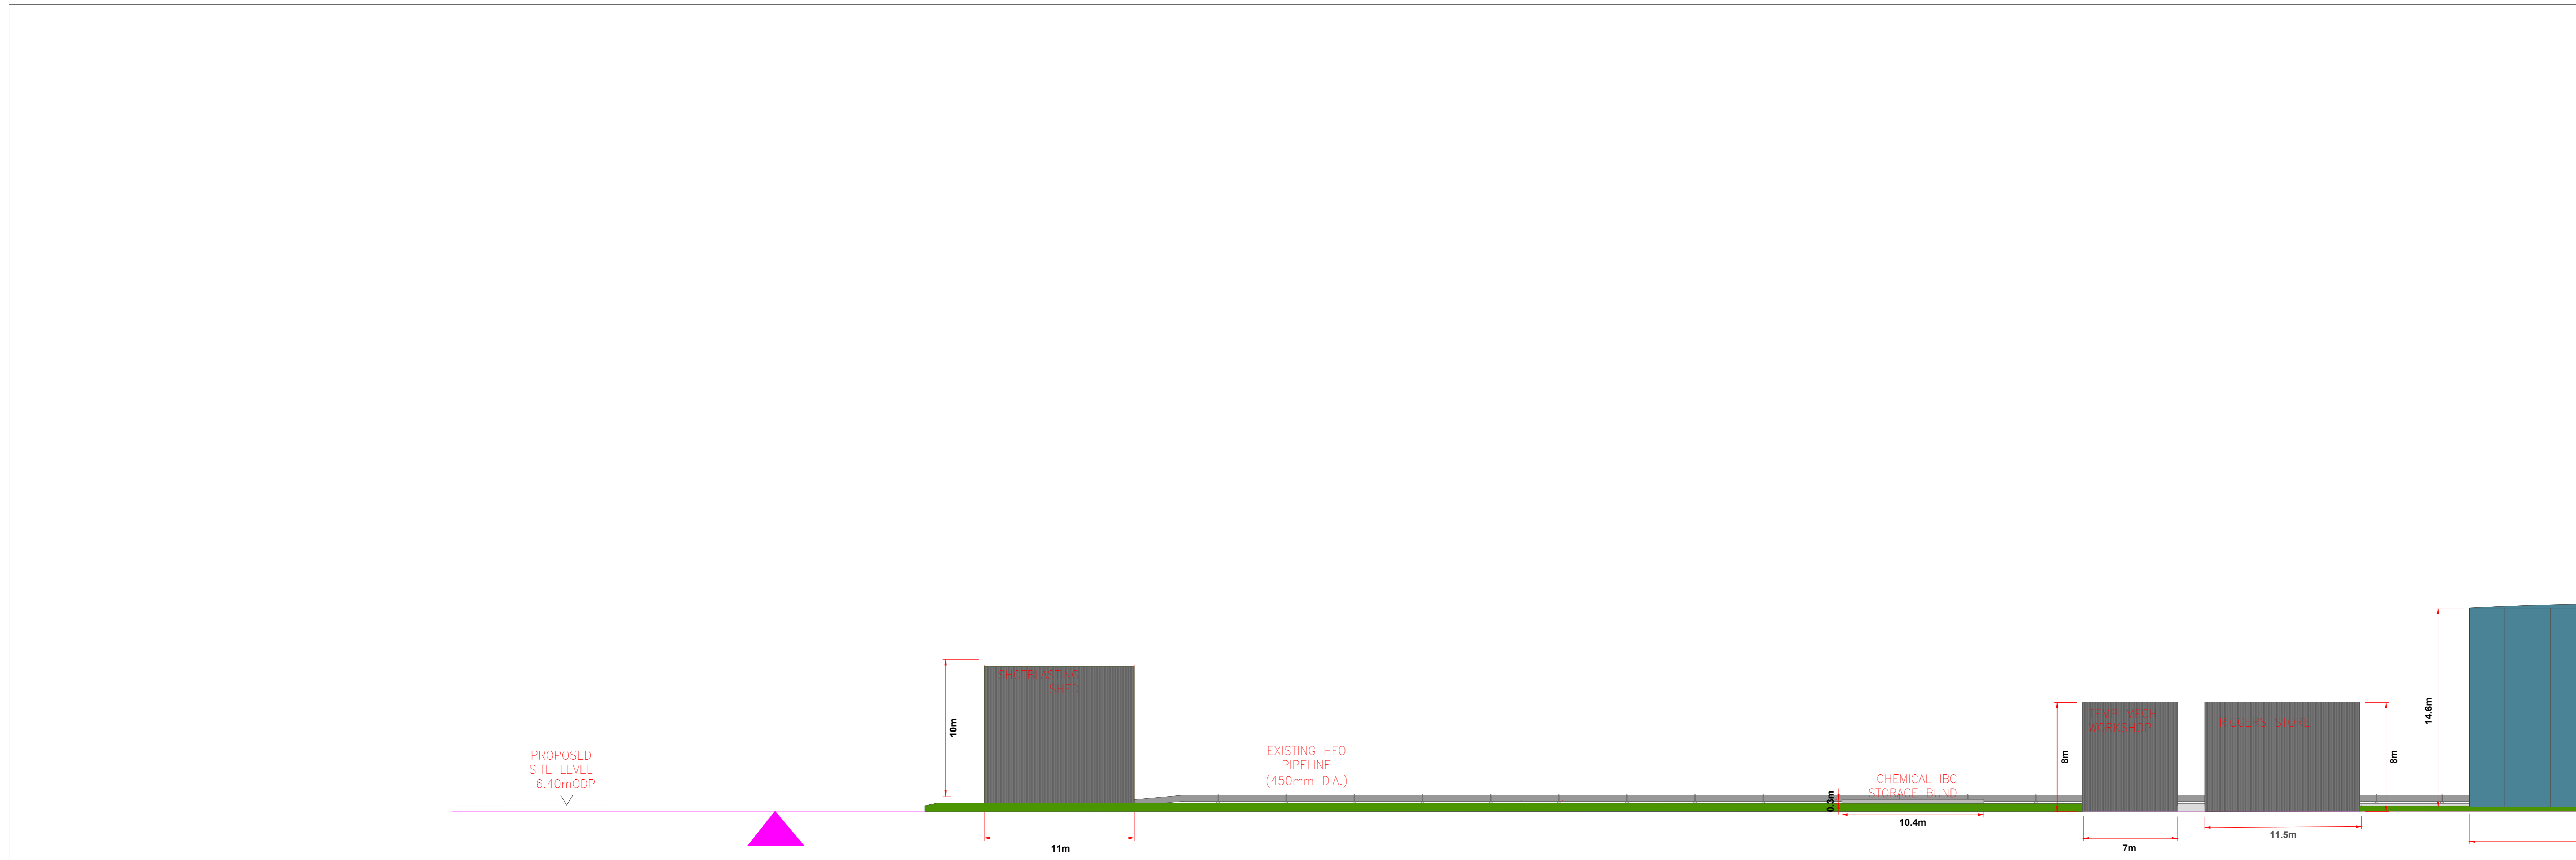


PROJECT
 TARBERT NEXT
 GENERATION POWER
 STATION

CLIENT
 SSE GENERATION
 IRELAND LTD

CONSULTANT
 AECOM
 2ND FLOOR, 177 BOTHWELL STREET
 GLASGOW G2 7ER
 +44 (0) 141 202 0500
 www.AECOM.com

LEGEND

- NOTES**
1. PROPOSED ELEVATIONS ARE RELATIVE TO ORDNANCE DATUM POOLBEG
 2. TO BE PRINTED AT A0
 3. ELEVATION SECTIONS SHOW SIGNIFICANT EXISTING BUILDINGS ONLY.

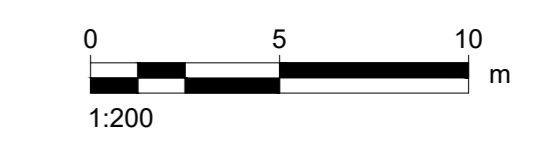

DRAWN BY
 CONOR COONEY

ISSUE/REVISION

I/R	DATE	DESCRIPTION
B	22/11/2023	FOR PLANNING
A	02/11/2023	FOR COMMENT


PROJECT NUMBER
 60695232

SHEET TITLE
 Existing Site Elevations
 Elevation B-B
 Sheet 5 of 9

SHEET NUMBER
 60695232-TBT-DR-002A

This drawing has been prepared for the use of AECOM's client. It may not be used, modified, reproduced or relied upon by third parties, except as agreed by AECOM or as required by law. AECOM accepts no responsibility, and denies any liability, whatsoever, to any party that uses or relies on this drawing without AECOM's express written consent. Do not scale this document. All measurements must be obtained from the stated dimensions.

1. PROPOSED ELEVATIONS ARE RELATIVE TO ORDNANCE DATUM POOLBEG
2. TO BE PRINTED AT A0
3. ELEVATION SECTIONS SHOW SIGNIFICANT EXISTING BUILDINGS ONLY.

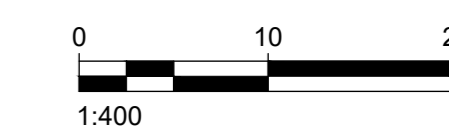

CONOR COONEY

I/R	DATE	DESCRIPTION
B	22/11/2023	FOR PLANNING
A	02/11/2023	FOR COMMENT


60695232

Existing Site Elevations
Elevation C-C
Sheet 6 of 9

60695232-TBT-DR-002A

ELEVATION C-C



SCALE 1:400

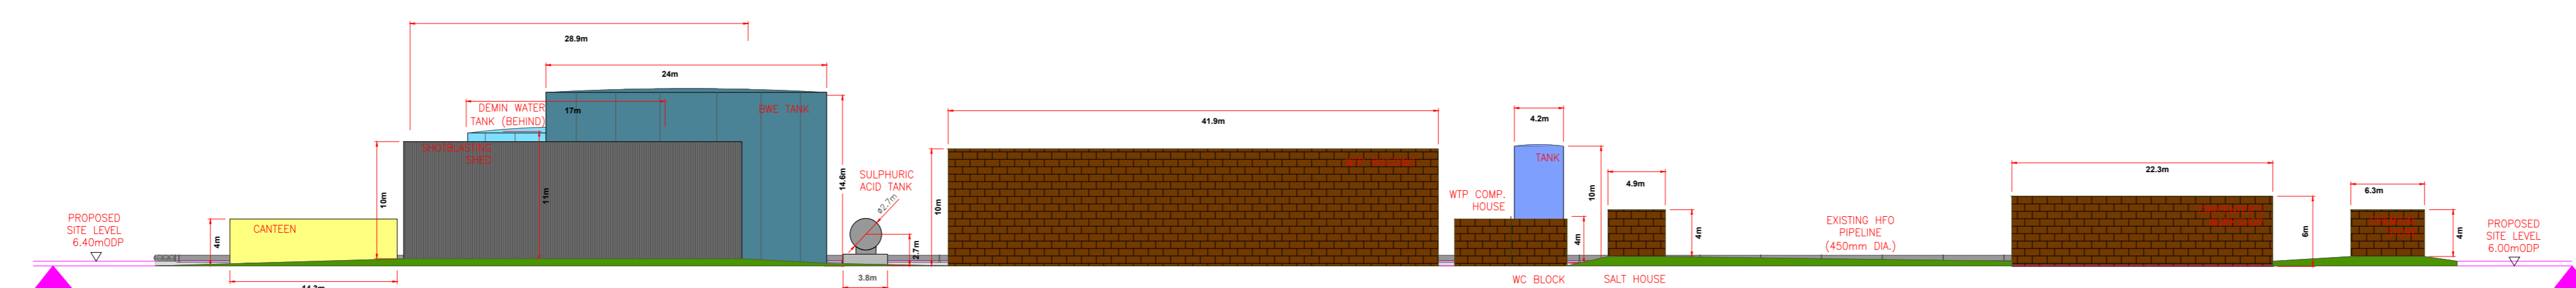

This drawing has been prepared for the use of AECOM's client. It may not be used, modified, reproduced or relied upon by third parties, except as agreed by AECOM or as required by law. AECOM accepts no responsibility, and denies any liability, whatsoever, to any party that uses or relies on this drawing without AECOM's express written consent. Do not scale this document. All measurements must be obtained from the stated dimensions.

ELEVATION C-C

SCALE 1:200

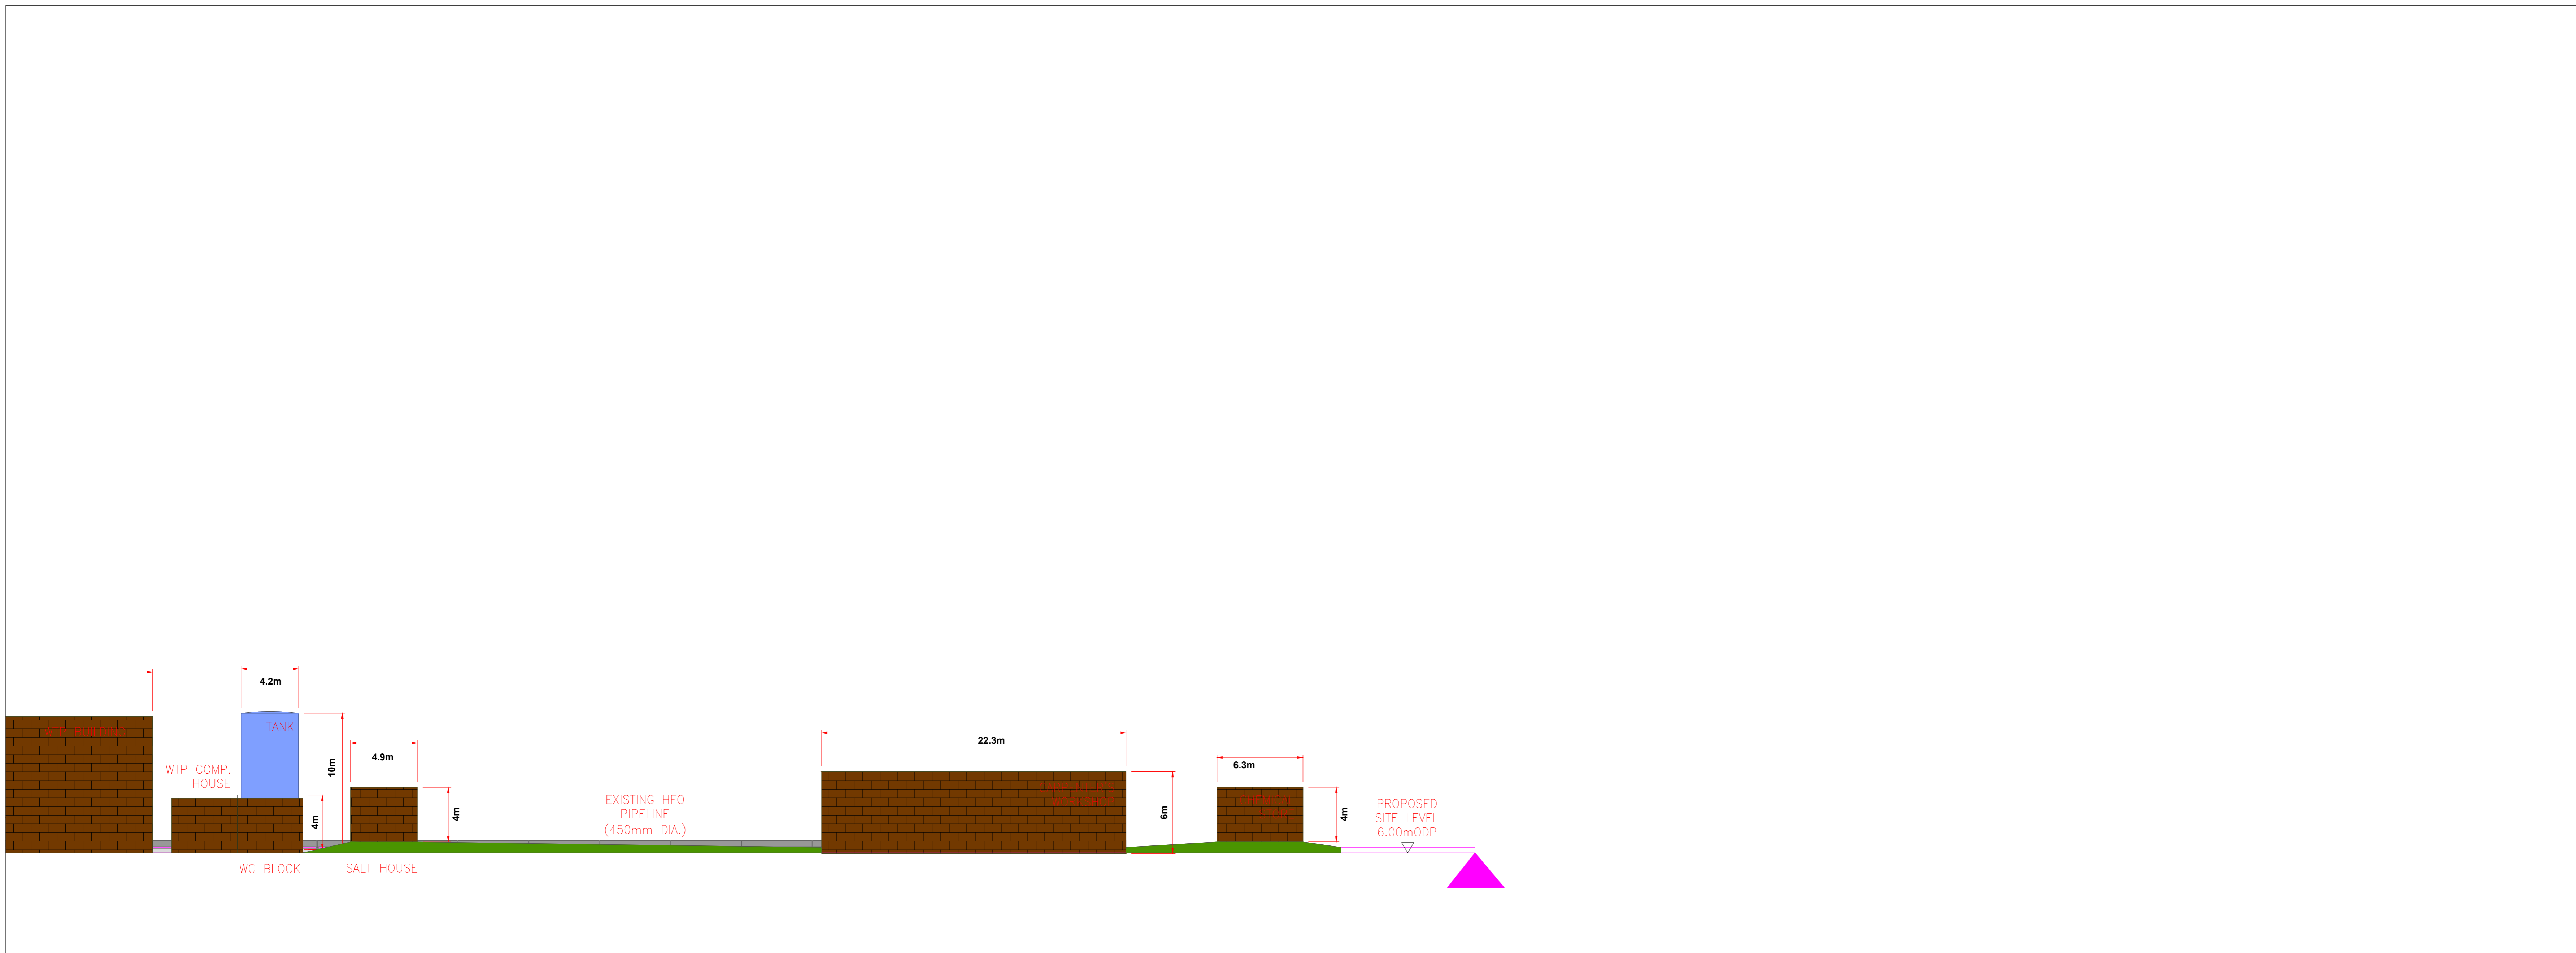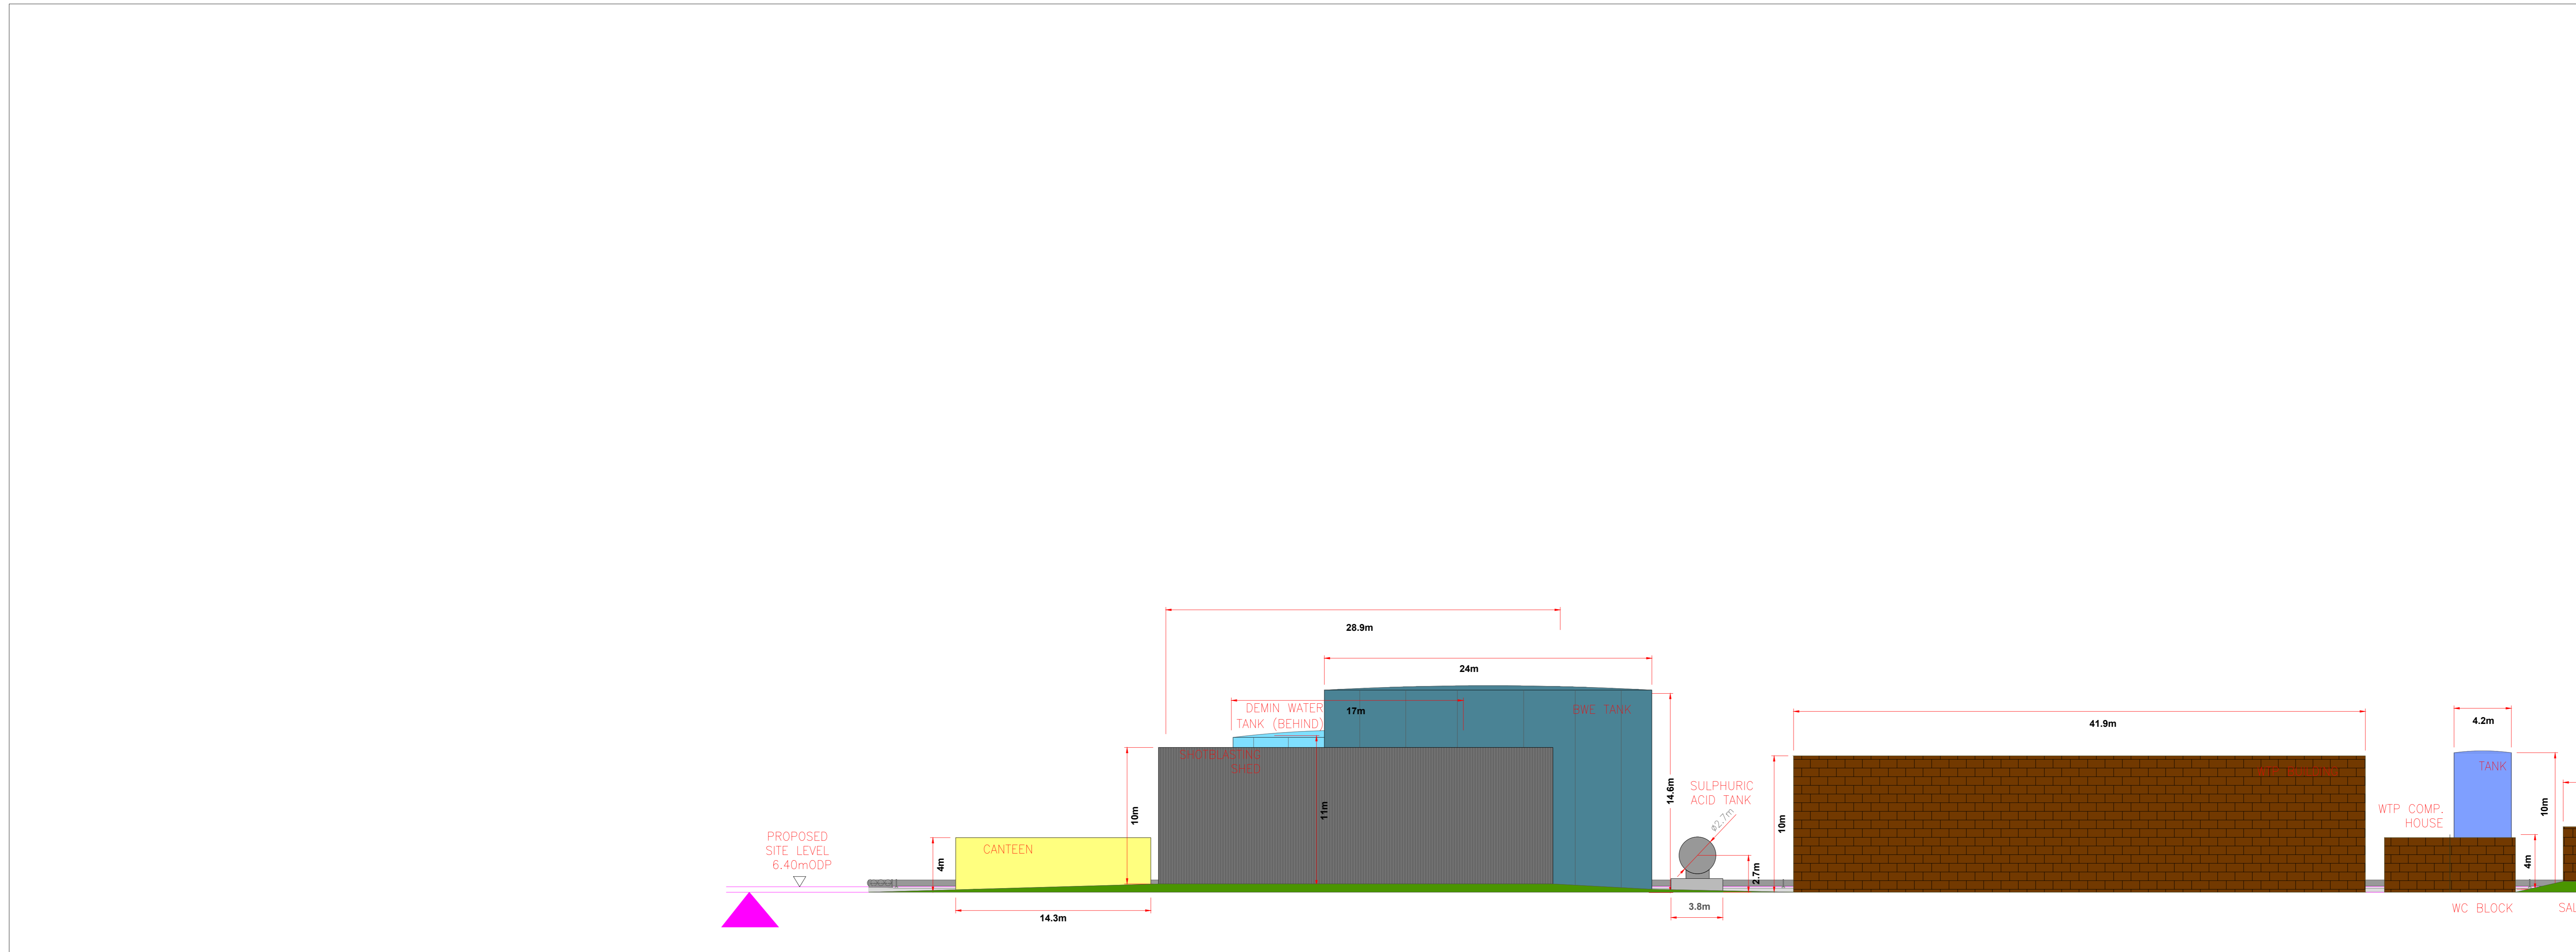


PROJECT
**TARBERT NEXT
 GENERATION POWER
 STATION**

CLIENT
**SSE GENERATION
 IRELAND LTD**

CONSULTANT
 AECOM
 2ND FLOOR, 177 BOTHWELL STREET
 GLASGOW G2 7ER
 +44 (0) 141 202 0500
 www.AECOM.com

LEGEND

- NOTES**
1. PROPOSED ELEVATIONS ARE RELATIVE TO ORDNANCE DATUM POOLBEG
 2. TO BE PRINTED AT A0
 3. ELEVATION SECTIONS SHOW SIGNIFICANT EXISTING BUILDINGS ONLY.

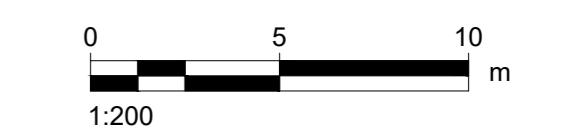

DRAWN BY
 CONOR COONEY

ISSUE/REVISION

I/R	DATE	DESCRIPTION
B	22/11/2023	FOR PLANNING
A	02/11/2023	FOR COMMENT


PROJECT NUMBER
 60695232

SHEET TITLE
 Existing Site Elevations
 Elevation C-C
 Sheet 7 of 9

SHEET NUMBER
 60695232-TBT-DR-002A

This drawing has been prepared for the use of AECOM's client. It may not be used, modified, reproduced or relied upon by third parties, except as agreed by AECOM or as required by law. AECOM accepts no responsibility, and denies any liability, whatsoever, to any party that uses or relies on this drawing without AECOM's express written consent. Do not scale this document. All measurements must be obtained from the stated dimensions.

1. PROPOSED ELEVATIONS ARE RELATIVE TO ORDNANCE DATUM POOLBEG
2. TO BE PRINTED AT A0
3. ELEVATION SECTIONS SHOW SIGNIFICANT EXISTING BUILDINGS ONLY.

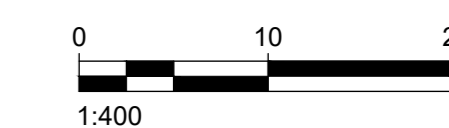

CONOR COONEY

I/R	DATE	DESCRIPTION
B	22/11/2023	FOR PLANNING
A	02/11/2023	FOR COMMENT


60695232

Existing Site Elevations
Elevation D-D
Sheet 8 of 9

60695232-TBT-DR-002A

ELEVATION D-D



SCALE 1:400

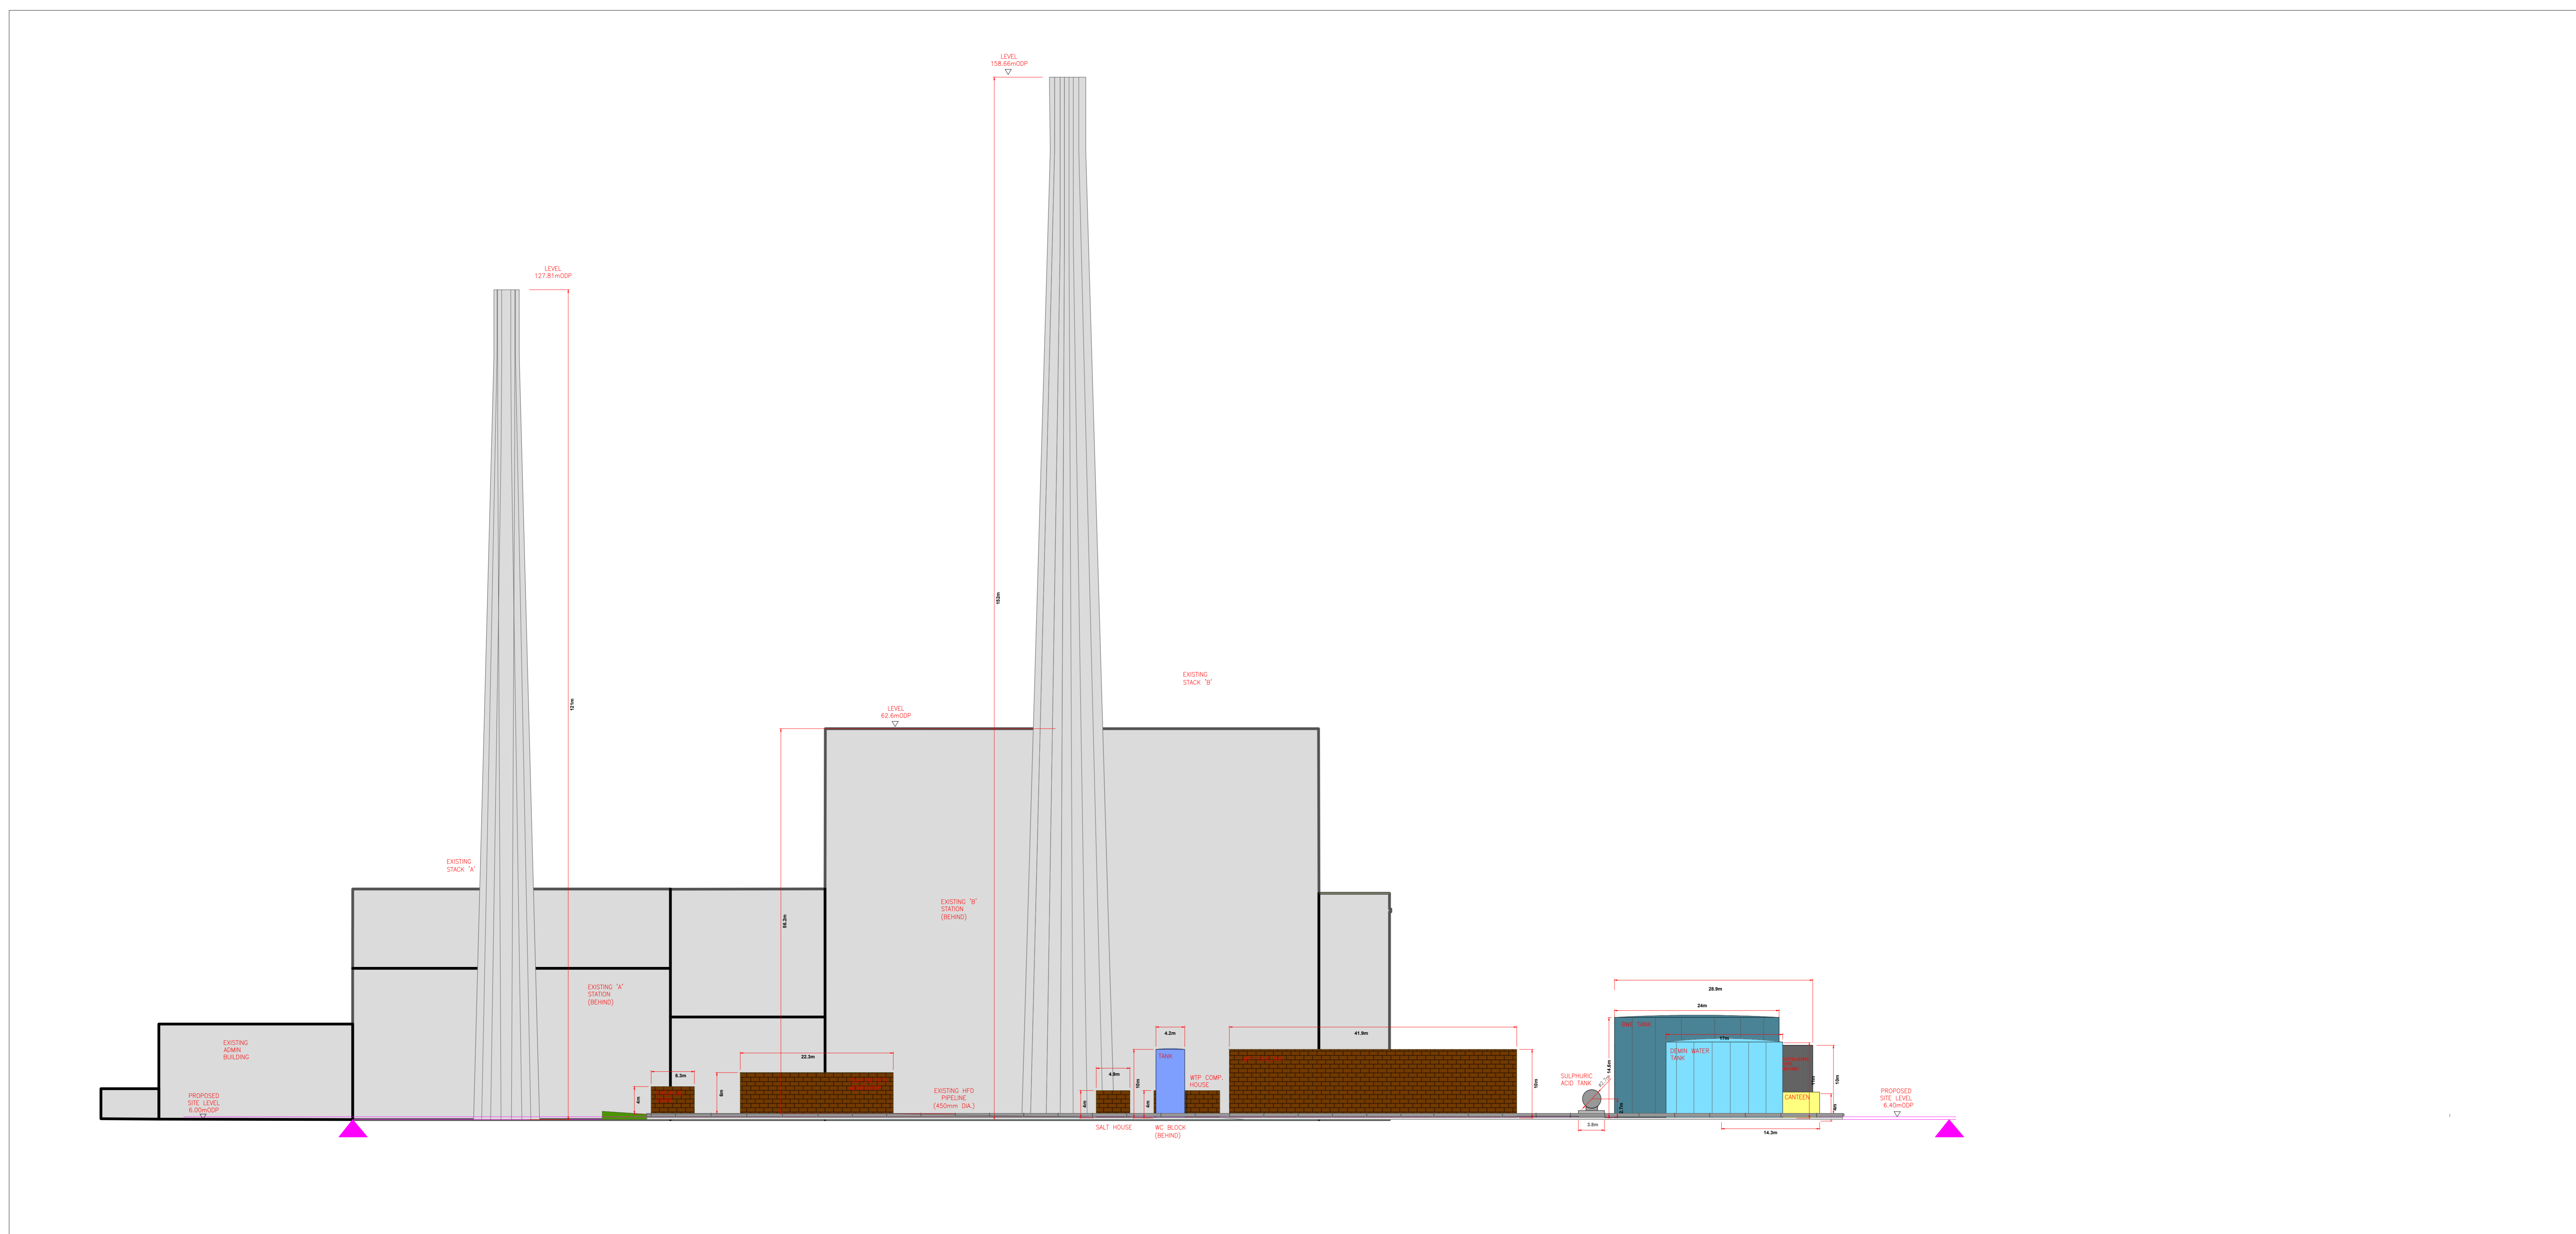

This drawing has been prepared for the use of AECOM's client. It may not be used, modified, reproduced or relied upon by third parties, except as agreed by AECOM or as required by law. AECOM accepts no responsibility, and denies any liability, whatsoever, to any party that uses or relies on this drawing without AECOM's express written consent. Do not scale this document. All measurements must be obtained from the stated dimensions.

ELEVATION D-D

SCALE 1:200

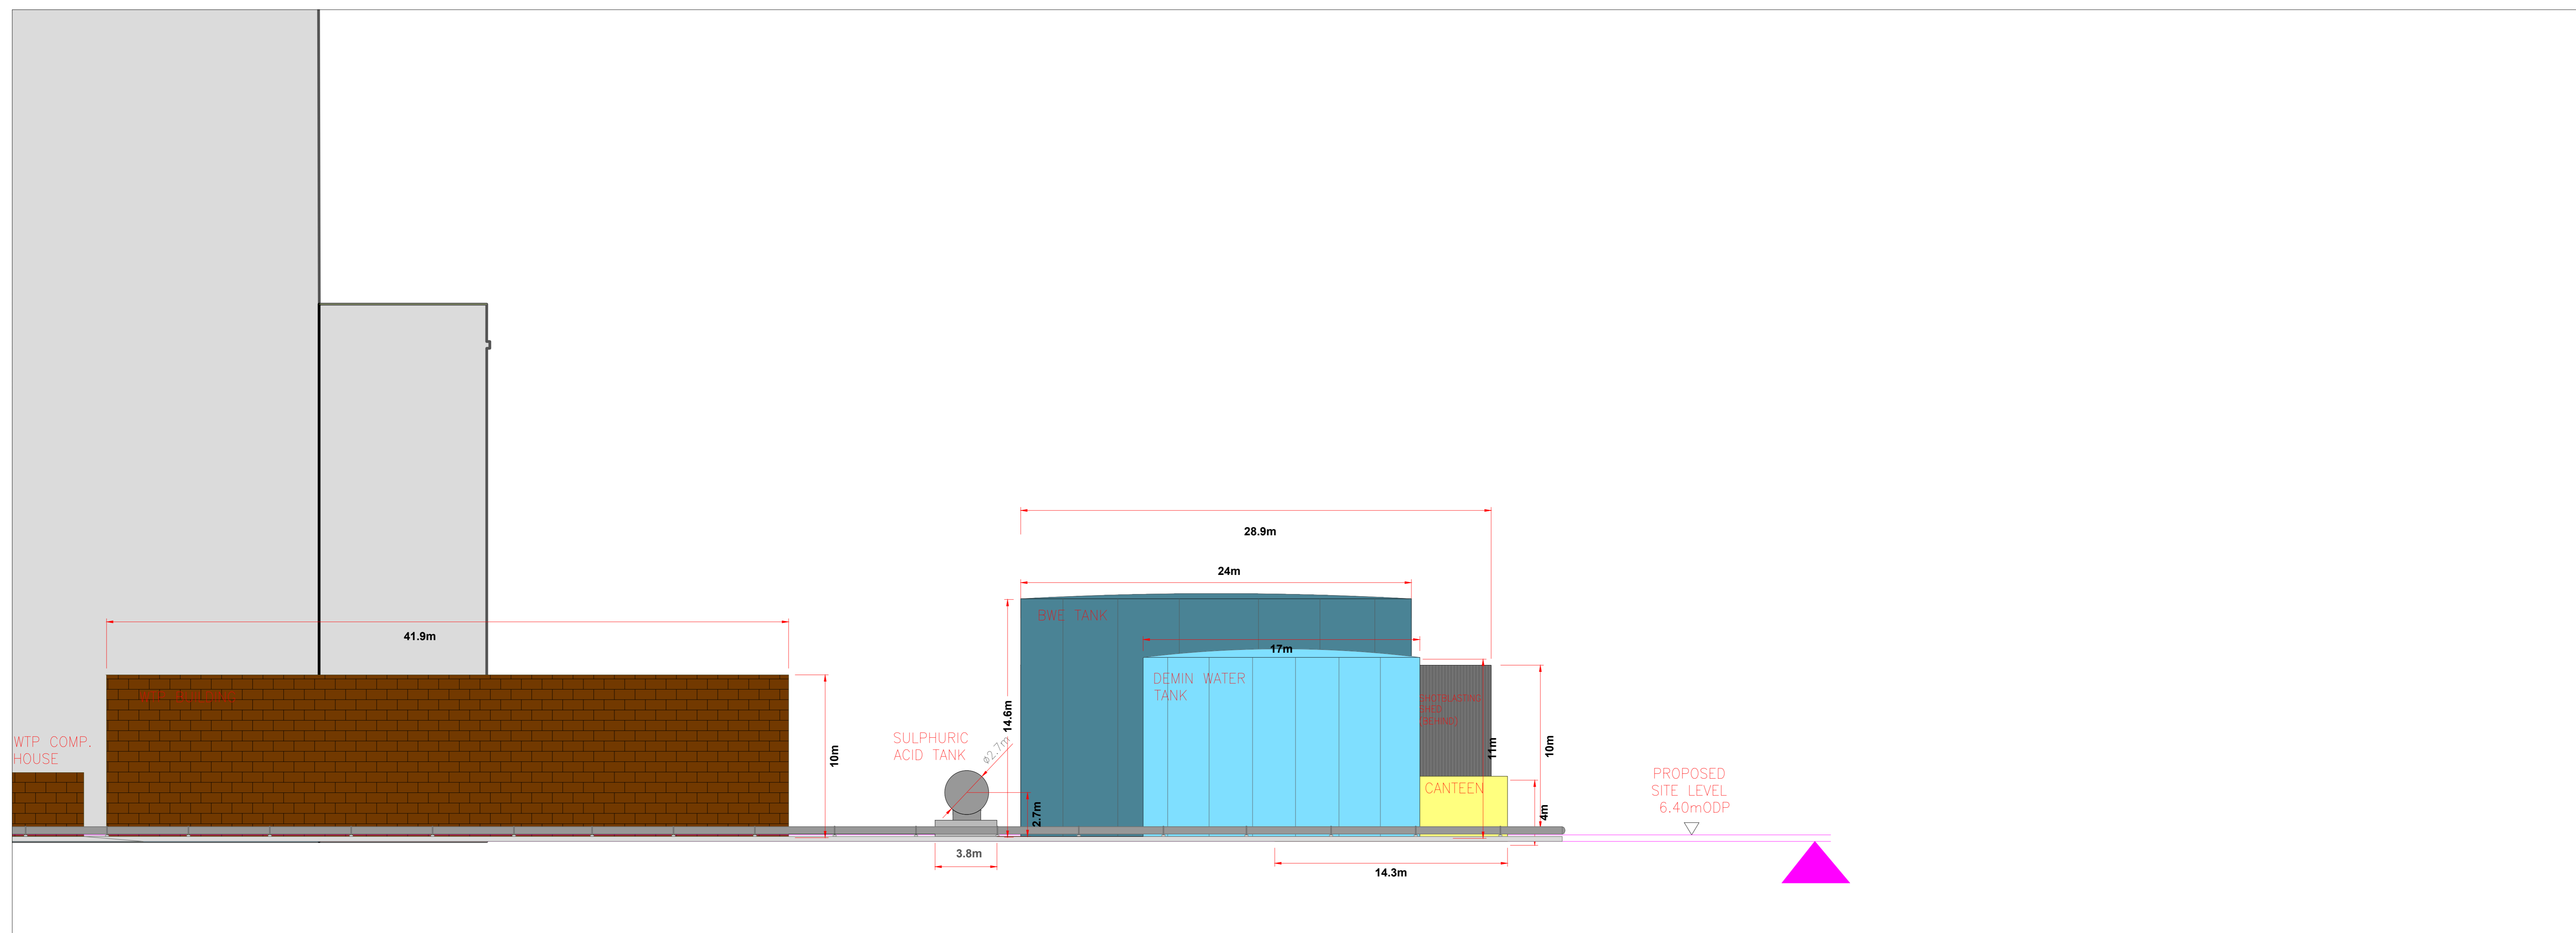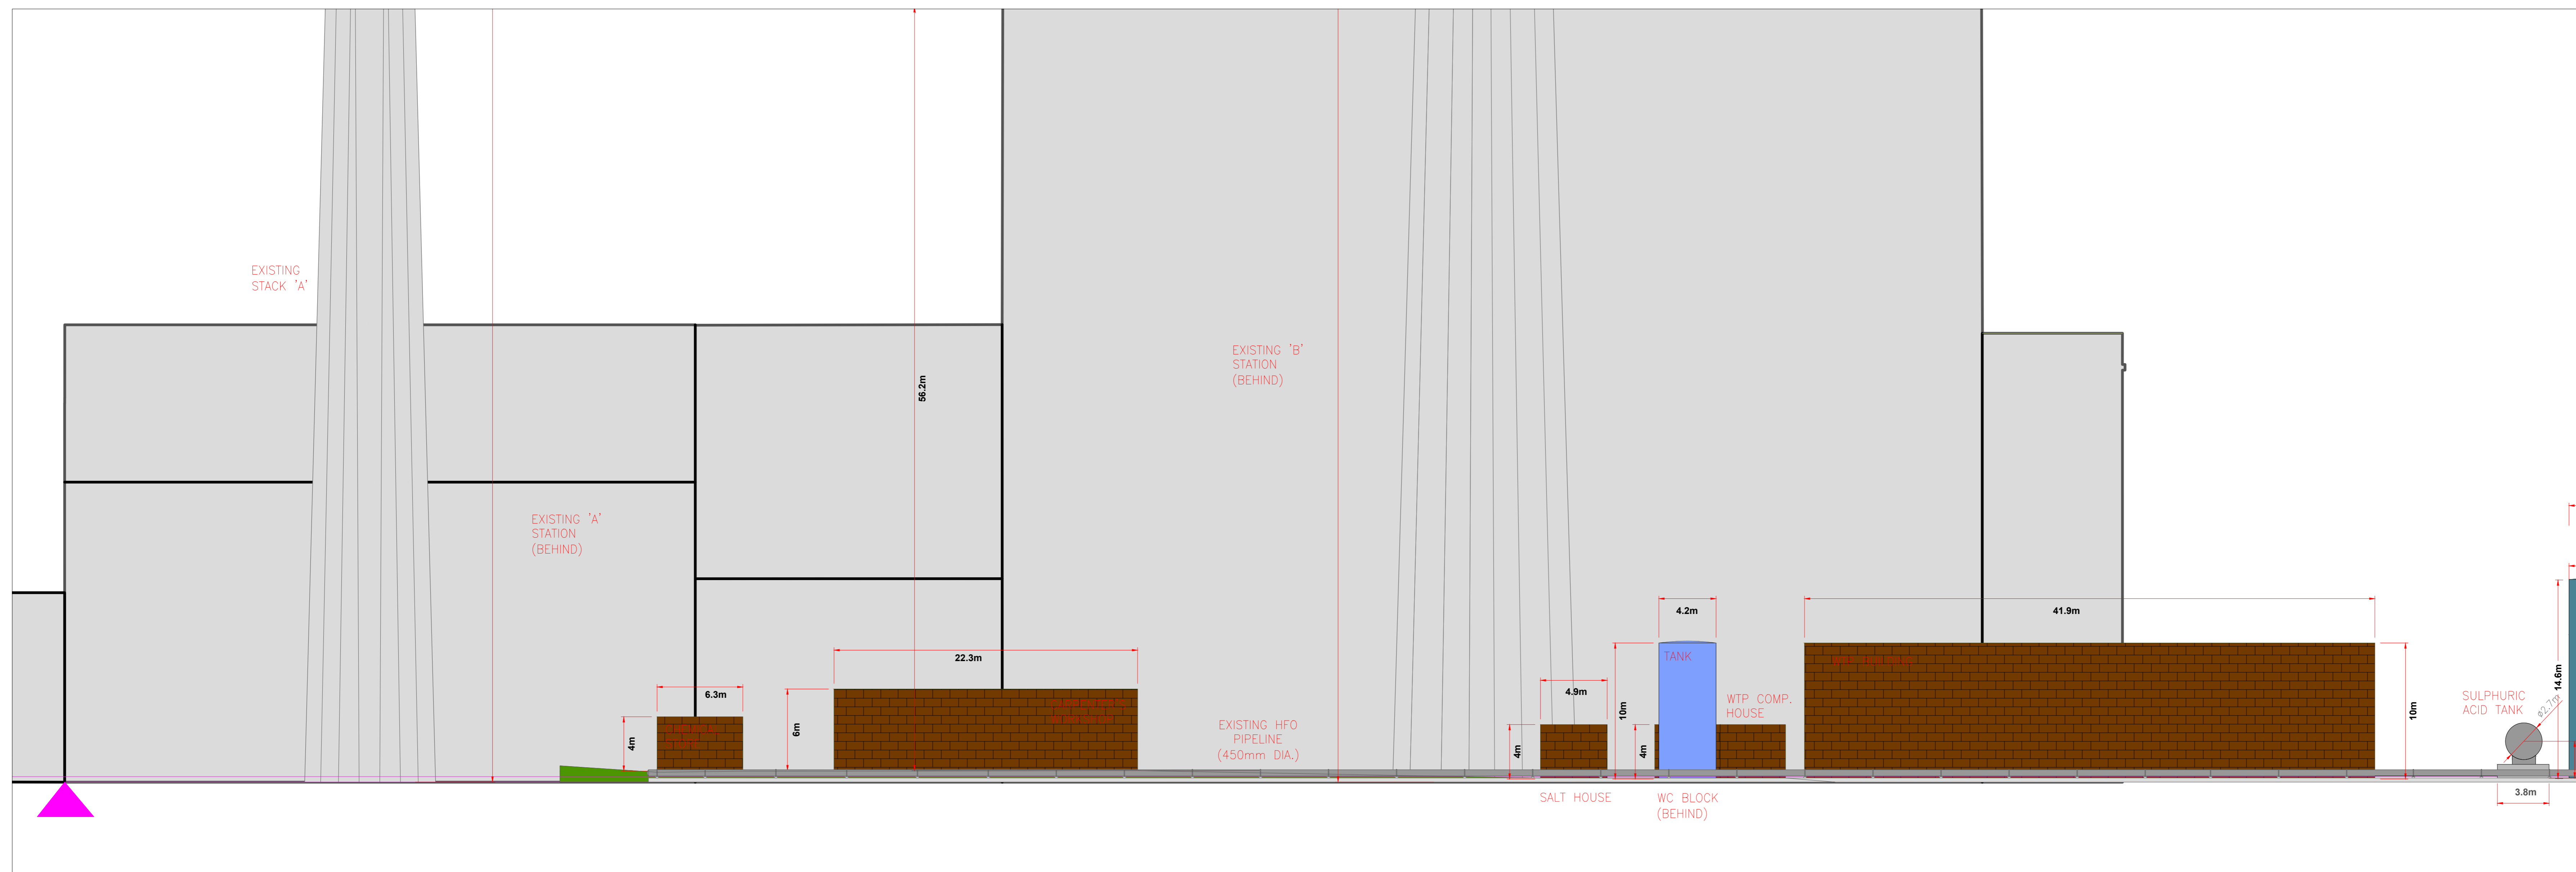


PROJECT
TARBERT NEXT
GENERATION POWER
STATION

CLIENT
SSE GENERATION
IRELAND LTD

CONSULTANT
 AECOM
 2ND FLOOR, 177 BOTHWELL STREET
 GLASGOW G2 7ER
 +44 (0) 141 202 0500
 www.AECOM.com

LEGEND

- NOTES**
1. PROPOSED ELEVATIONS ARE RELATIVE TO ORDNANCE DATUM POOLBEG
 2. TO BE PRINTED AT A0
 3. ELEVATION SECTIONS SHOW SIGNIFICANT EXISTING BUILDINGS ONLY.

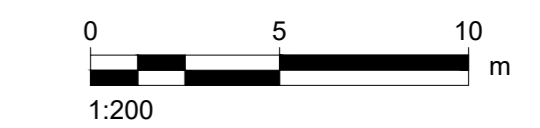

DRAWN BY
 CONOR COONEY

ISSUE/REVISION

I/R	DATE	DESCRIPTION
B	22/11/2023	FOR PLANNING
A	02/11/2023	FOR COMMENT

PROJECT NUMBER
 60695232

SHEET TITLE
 Existing Site Elevations
 Elevation D-D
 Sheet 9 of 9

SHEET NUMBER
 60695232-TBT-DR-002A

This drawing has been prepared for the use of AECOM's client. It may not be used, modified, reproduced or relied upon by third parties, except as agreed by AECOM or as required by law. AECOM accepts no responsibility, and denies any liability, whatsoever, to any party that uses or relies on this drawing without AECOM's express written consent. Do not scale this document. All measurements must be obtained from the stated dimensions.