
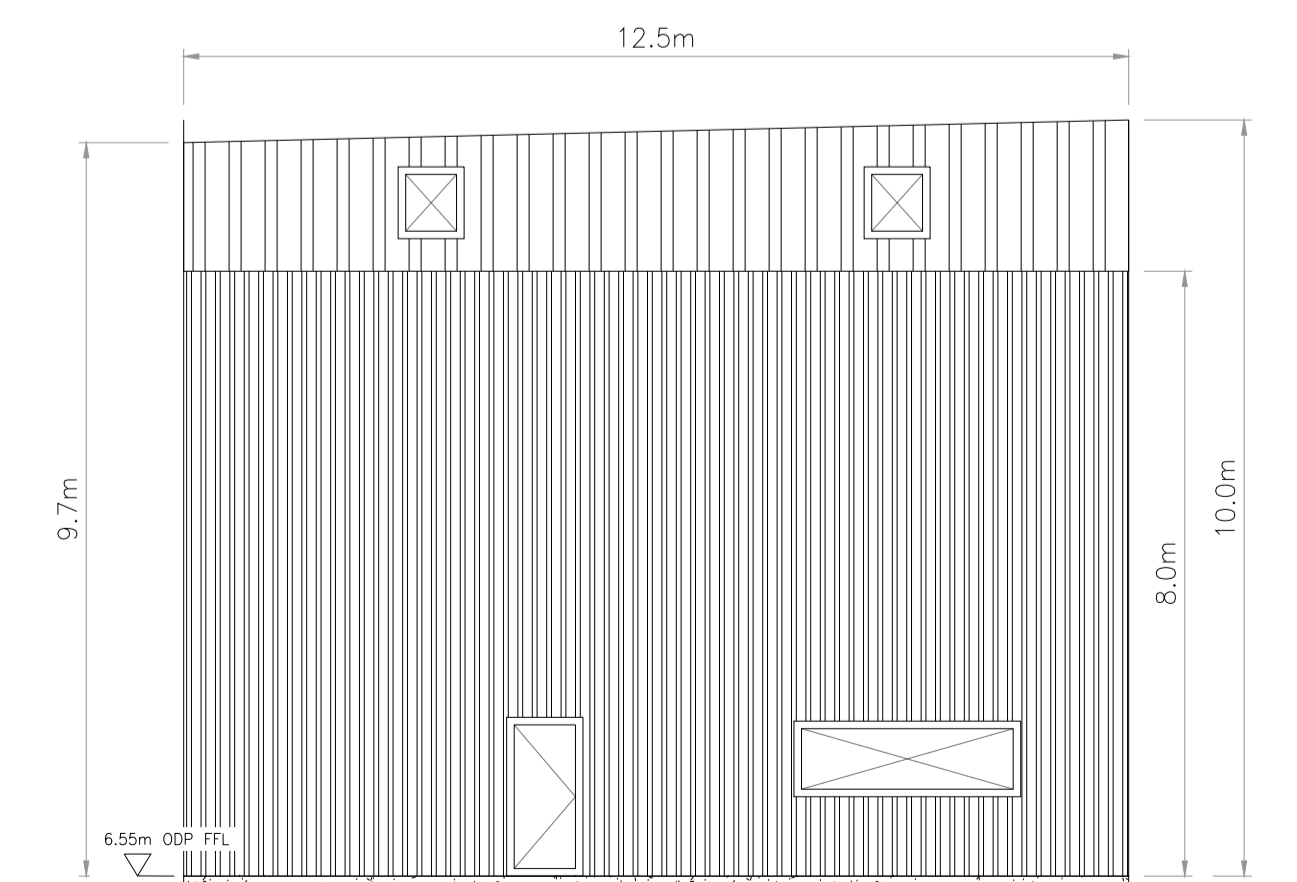
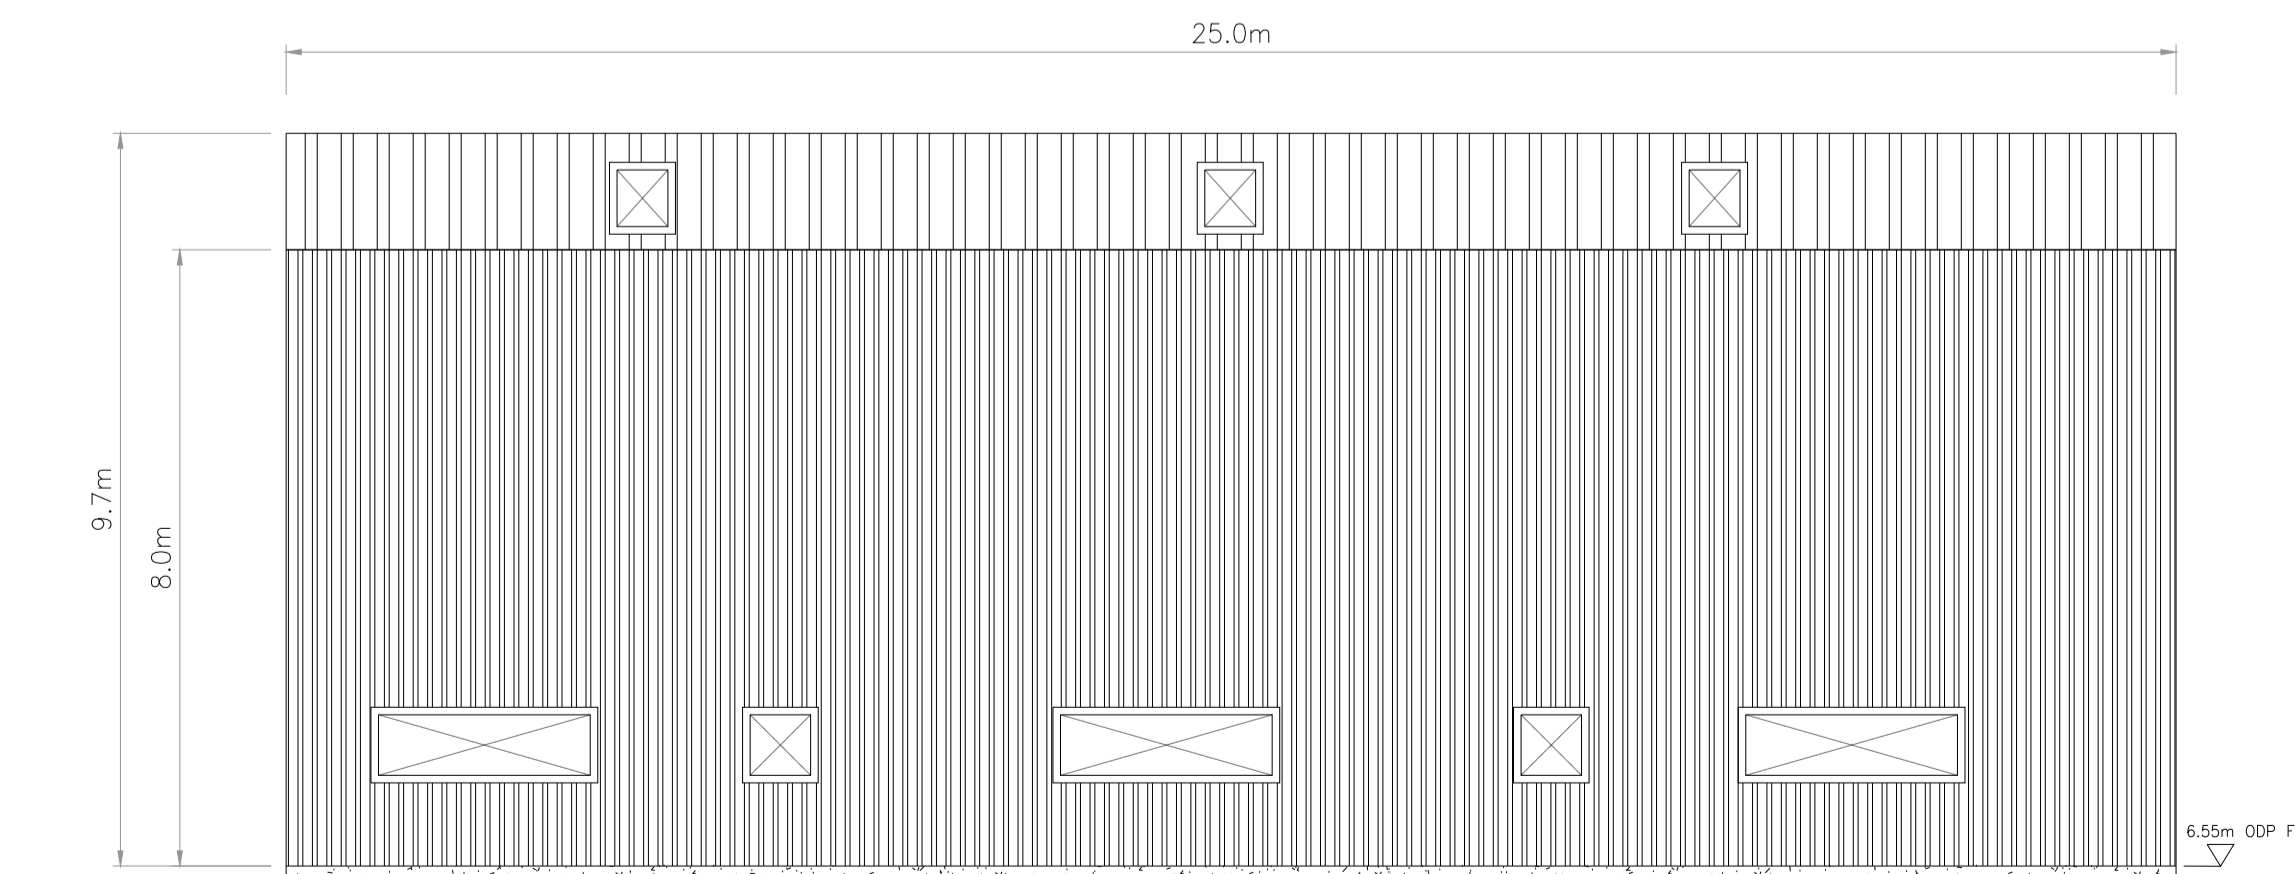
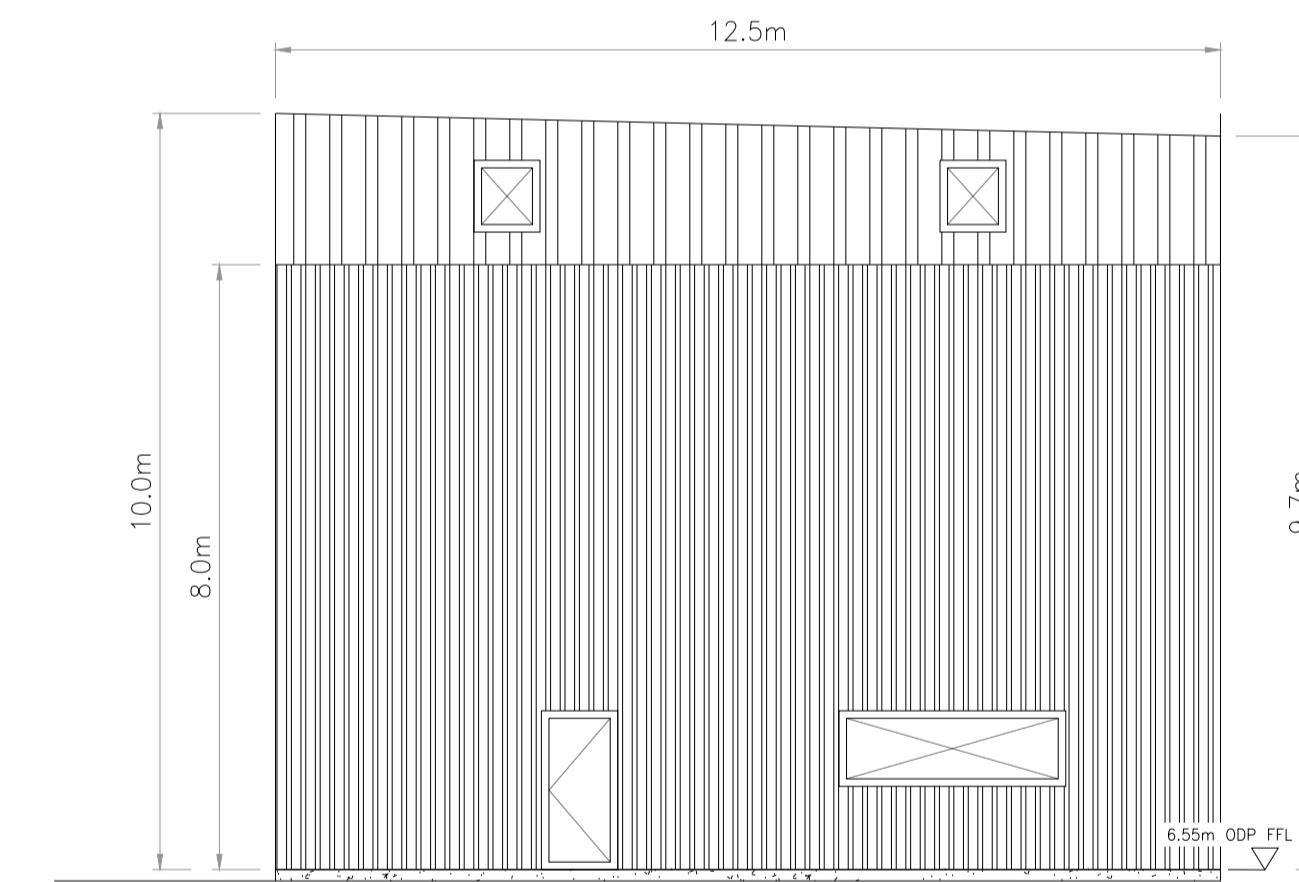
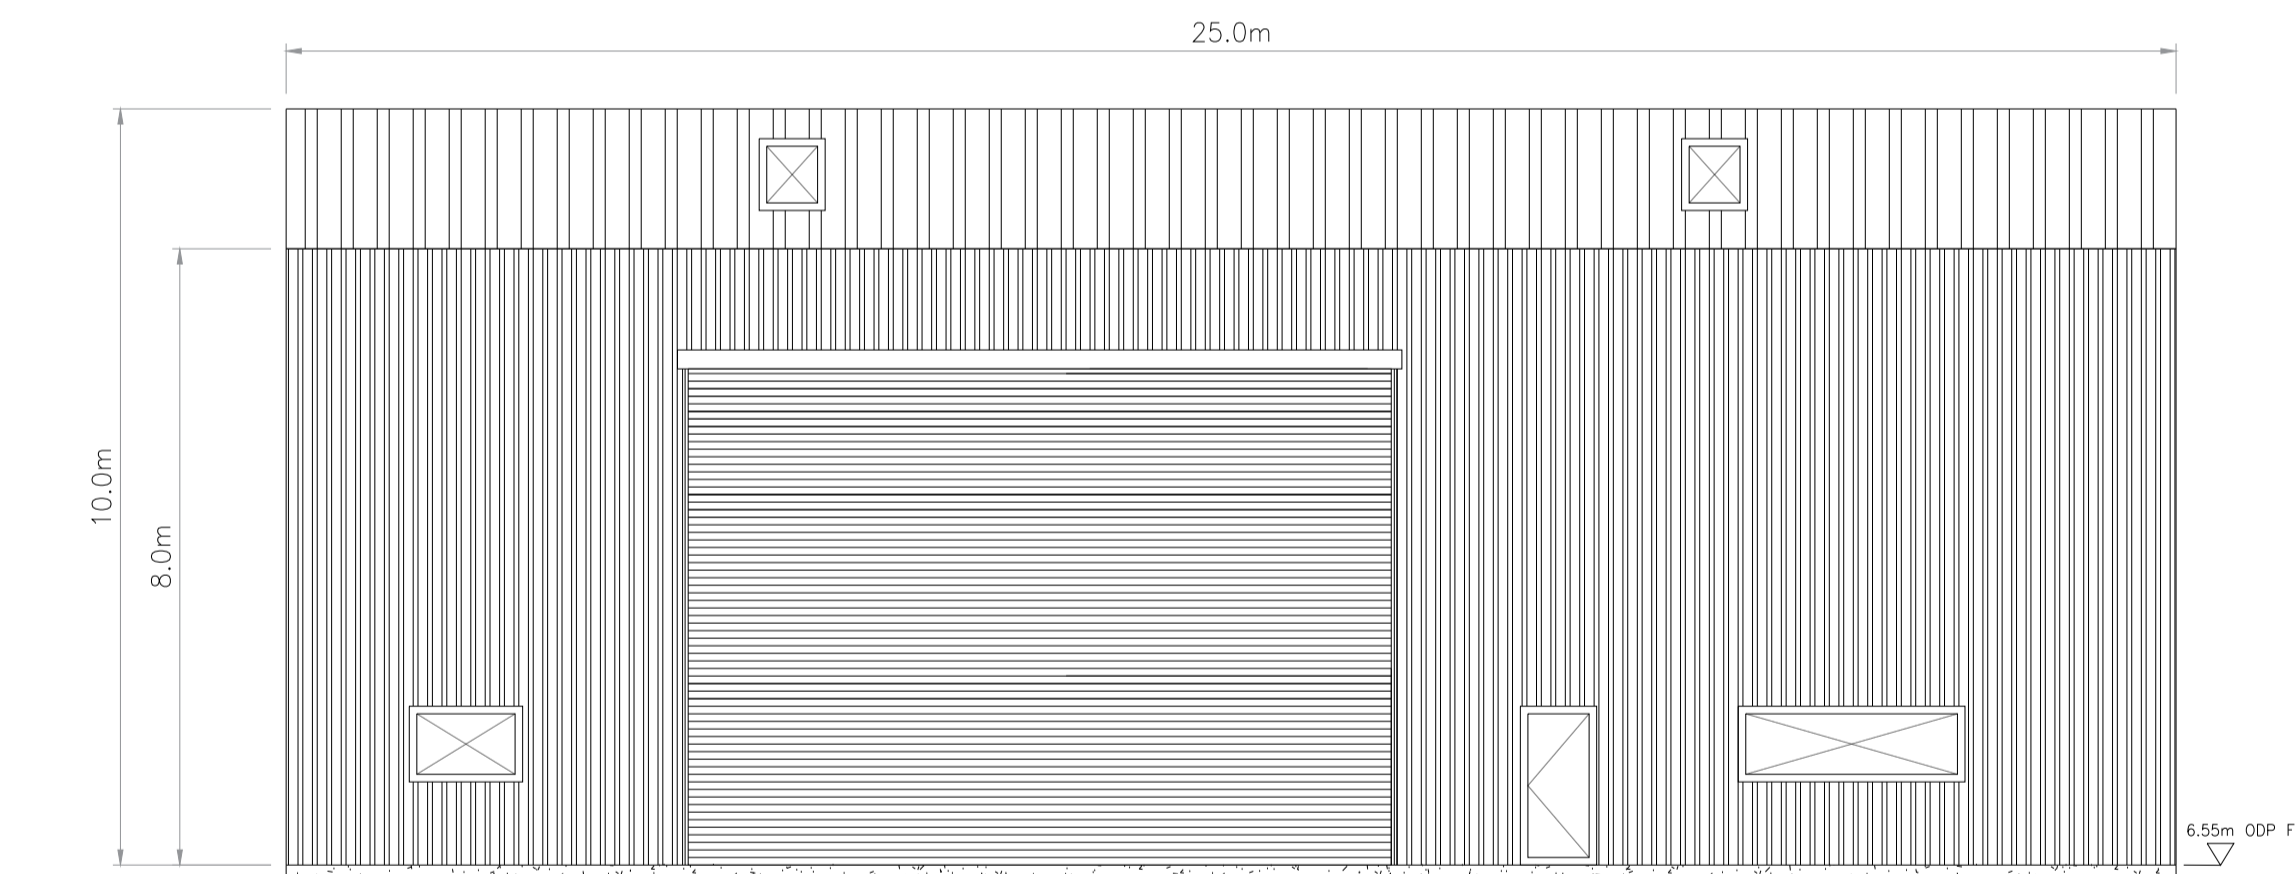
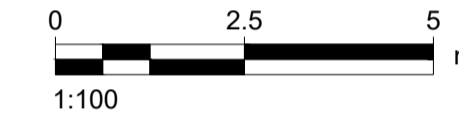
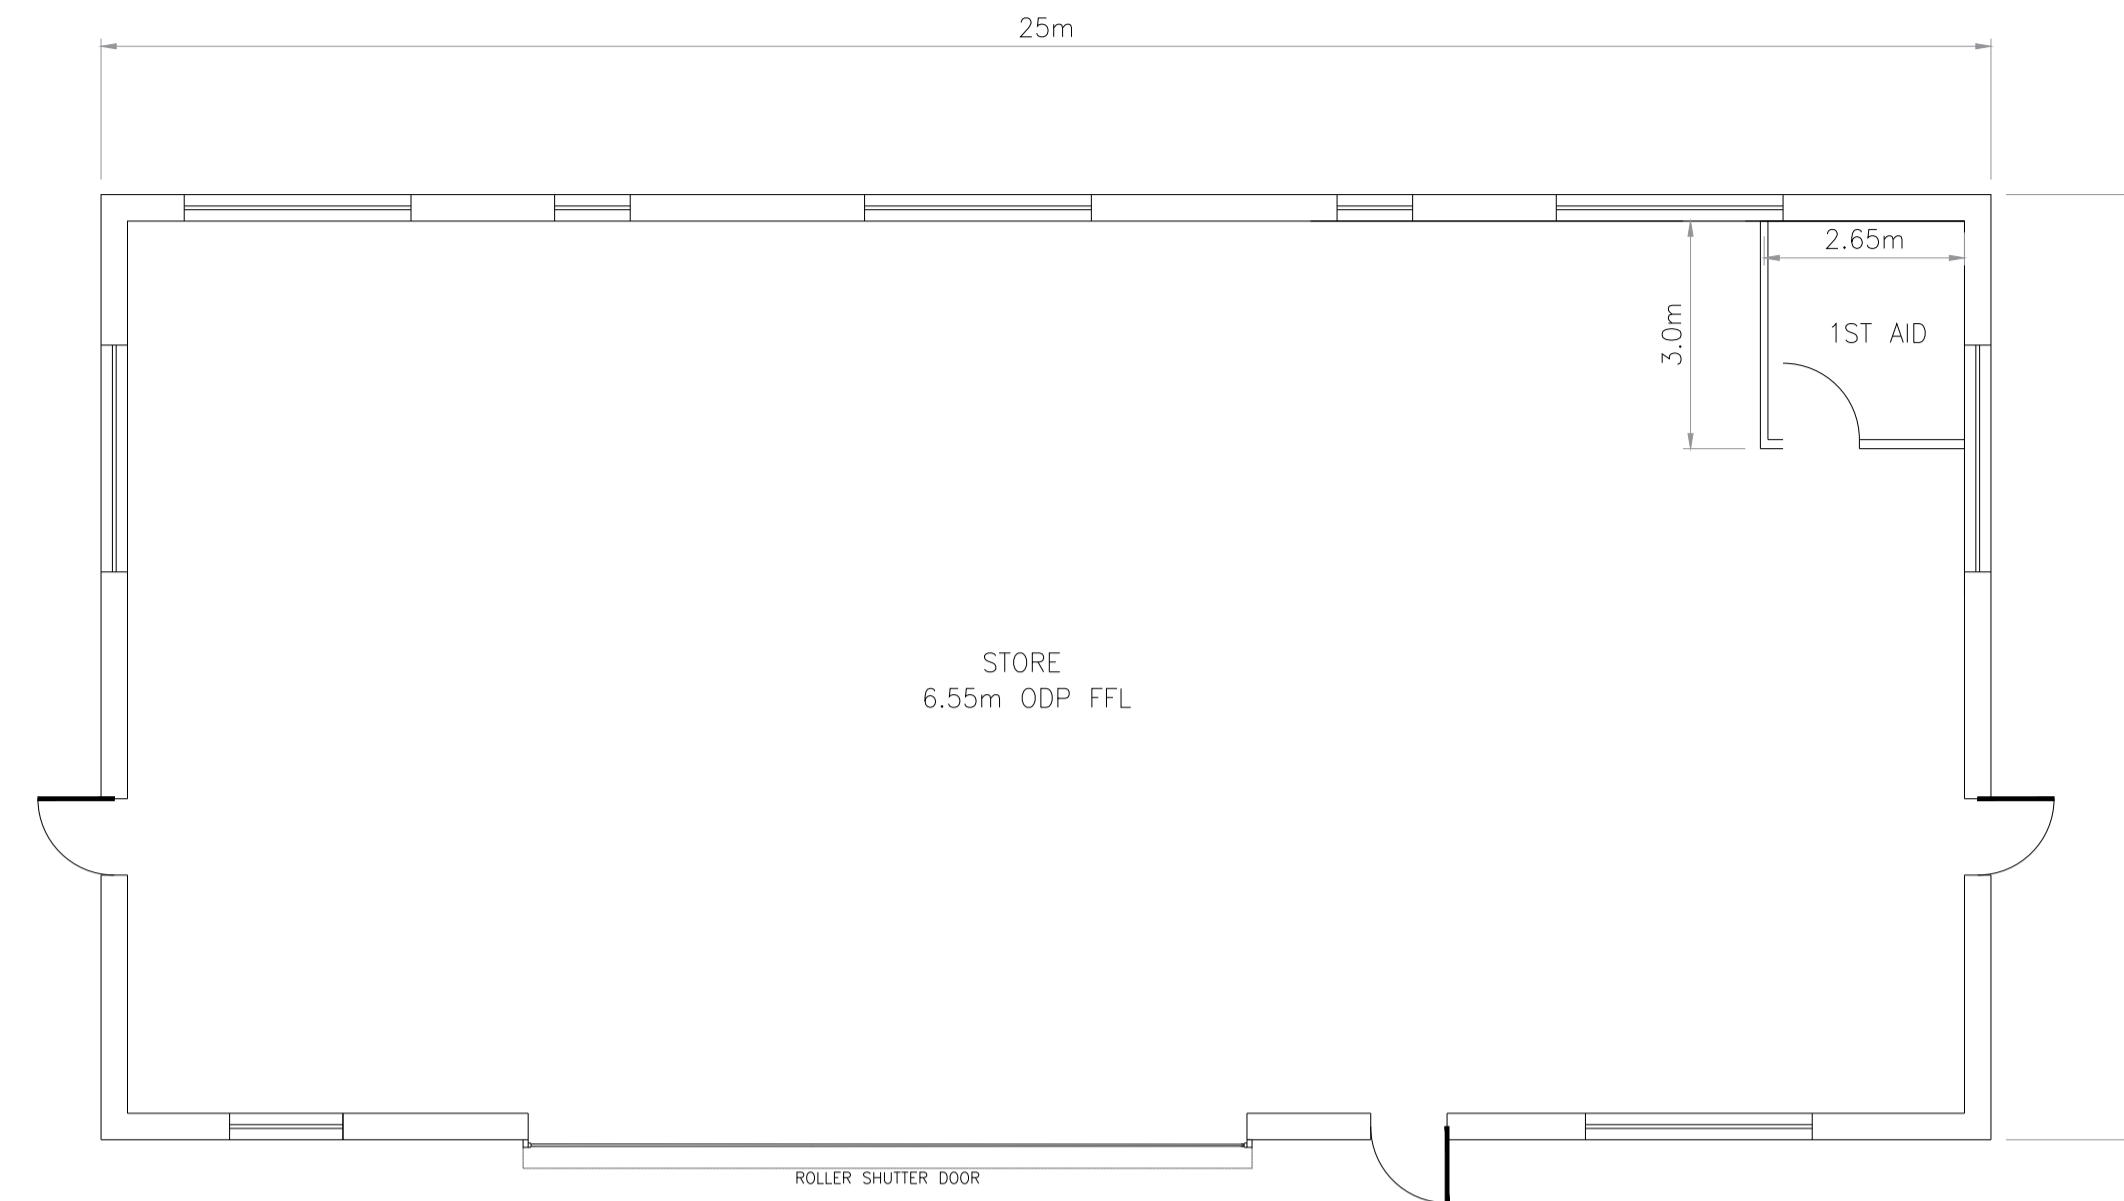
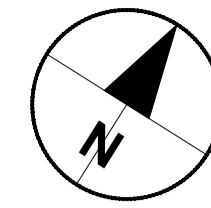


PROJECT

TARBERT NEXT  
GENERATION POWER  
STATION

CLIENT

SSE GENERATION  
IRELAND LIMITED

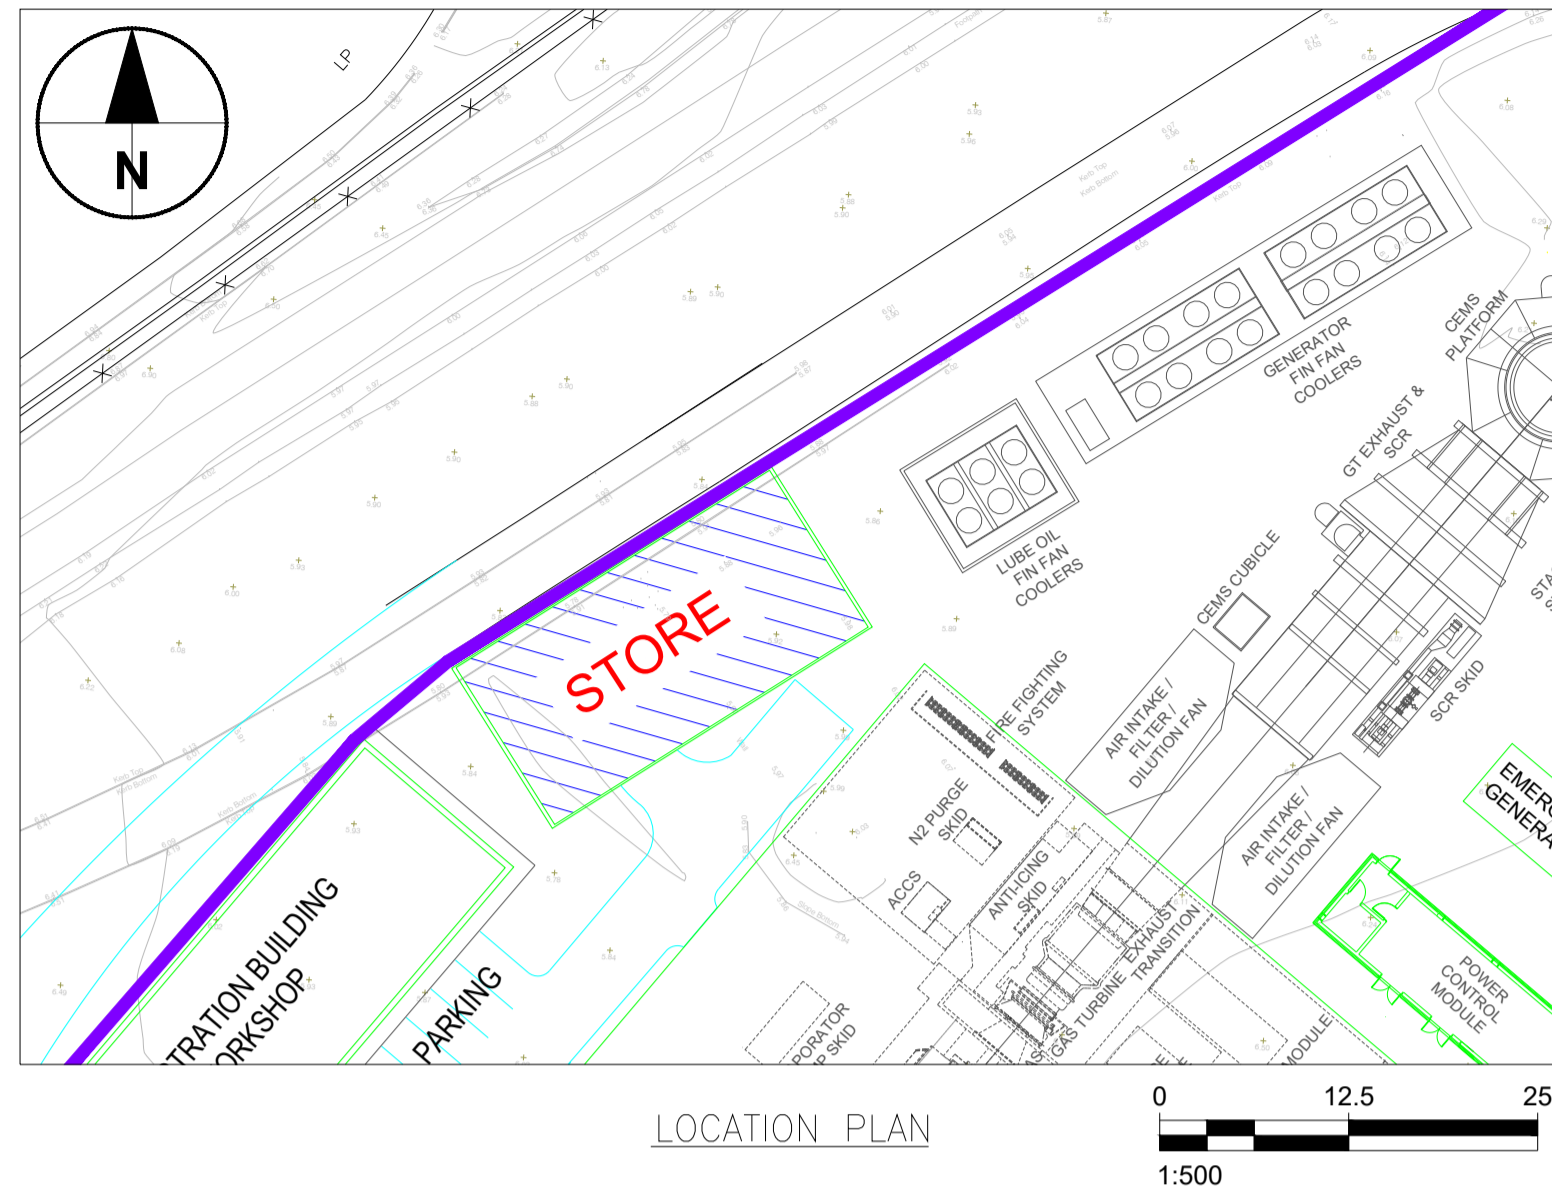

NOTES

- ALL ELEVATIONS ARE RELATIVE TO ORDNANCE DATUM POOLBEG
- INTERNAL BUILDING LAYOUT IS SUBJECT TO CHANGE AT DETAILED DESIGN PHASE
- TO BE PRINTED AT A1
- REFER TO PROPOSED SITE ELEVATIONS FOR CONTIGUOUS DETAIL

DRAWN BY

CONOR COONEY

ISSUE/REVISION

NO	DATE	DESCRIPTION
B	10/11/2023	FOR PLANNING
A	03/10/2023	FOR COMMENT
I/R		

PROJECT NUMBER

60695232

SHEET TITLE

PROPOSED STORE  
PLAN & ELEVATIONS  
SHEET 1 OF 2

SHEET NUMBER

60695232-TBT-DR-010

This drawing has been prepared for the use of AECOM's client. It may not be used, modified, reproduced or relied upon by third parties, except as agreed by AECOM or as required by law. AECOM accepts no responsibility, and denies any liability, whatsoever, to any party that uses or relies on this drawing without AECOM's express written consent. Do not scale this document. All measurements must be obtained from the stated dimensions.

**NOTES**

- ALL ELEVATIONS ARE RELATIVE TO ORDNANCE DATUM POOLBEG
- TO BE PRINTED AT A1

**DRAWN BY**

CONOR COONEY

**ISSUE/REVISION**

I/R	DATE	DESCRIPTION
B	10/11/2023	FOR PLANNING
A	03/10/2023	FOR COMMENT

**PROJECT NUMBER**

60695232


**SHEET TITLE**

PROPOSED STORE  
 SECTIONS  
 SHEET 2 OF 2



**SHEET NUMBER**

60695232-TBT-DR-010

This drawing has been prepared for the use of AECOM's client. It may not be used, modified, reproduced or relied upon by third parties, except as agreed by AECOM or as required by law. AECOM accepts no responsibility, and denies any liability, whatsoever, to any party that uses or relies on this drawing without AECOM's express written consent. Do not scale this document. All measurements must be obtained from the stated dimensions.


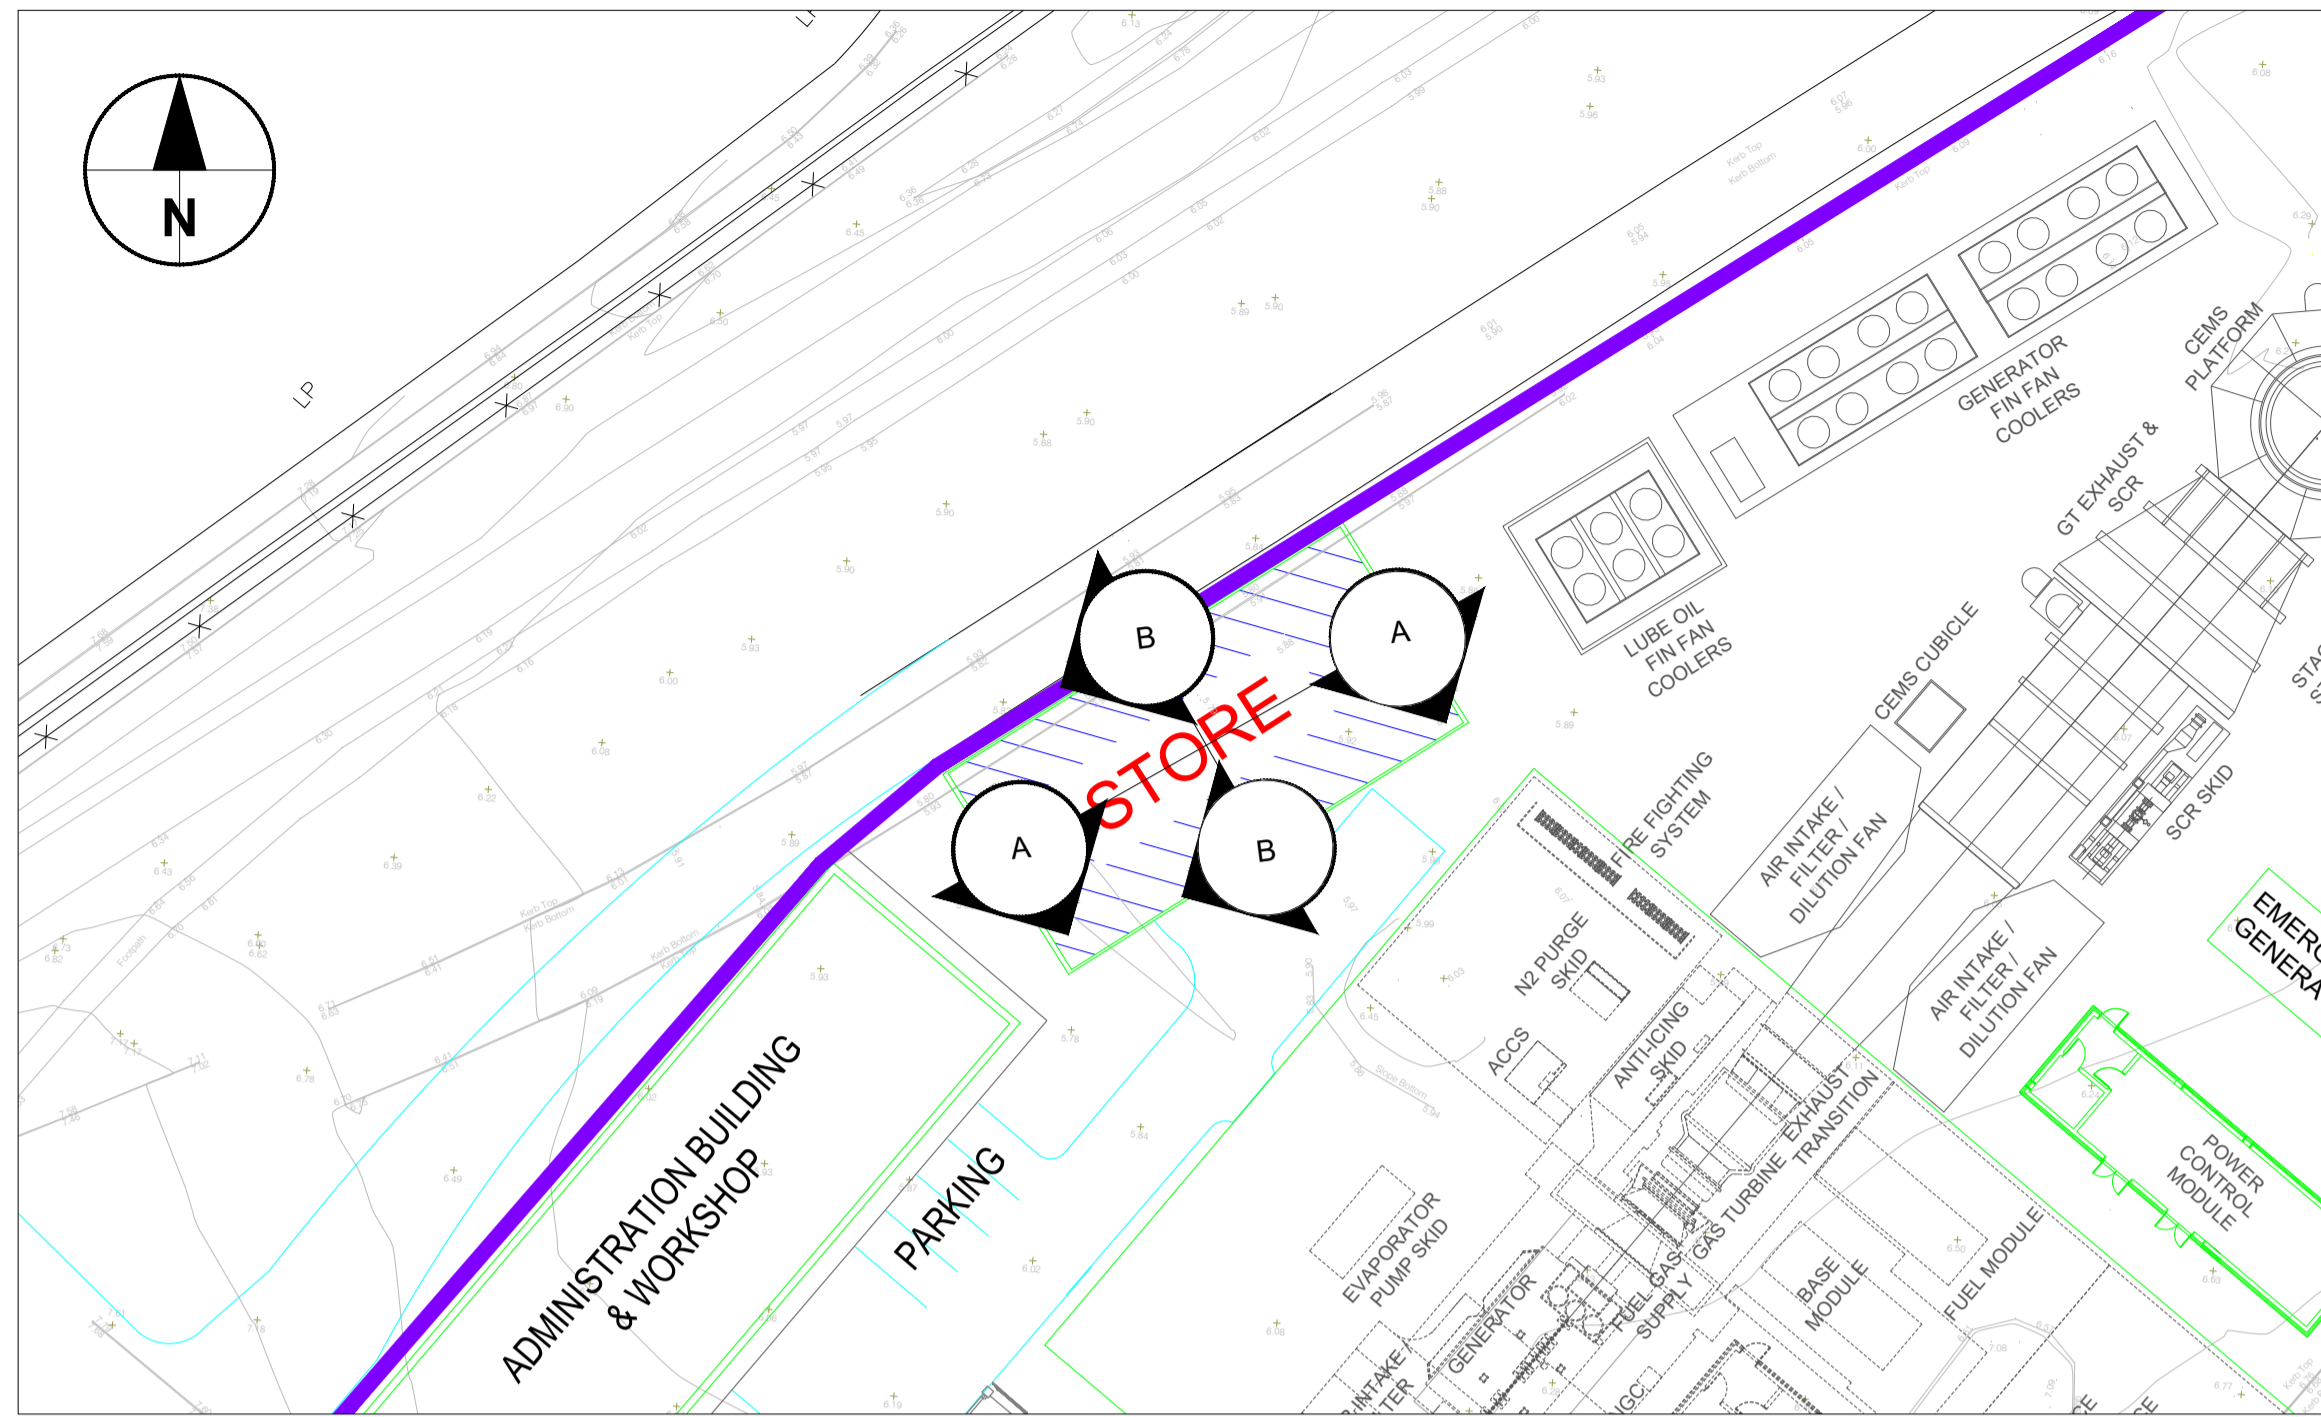


**KEY PLAN**

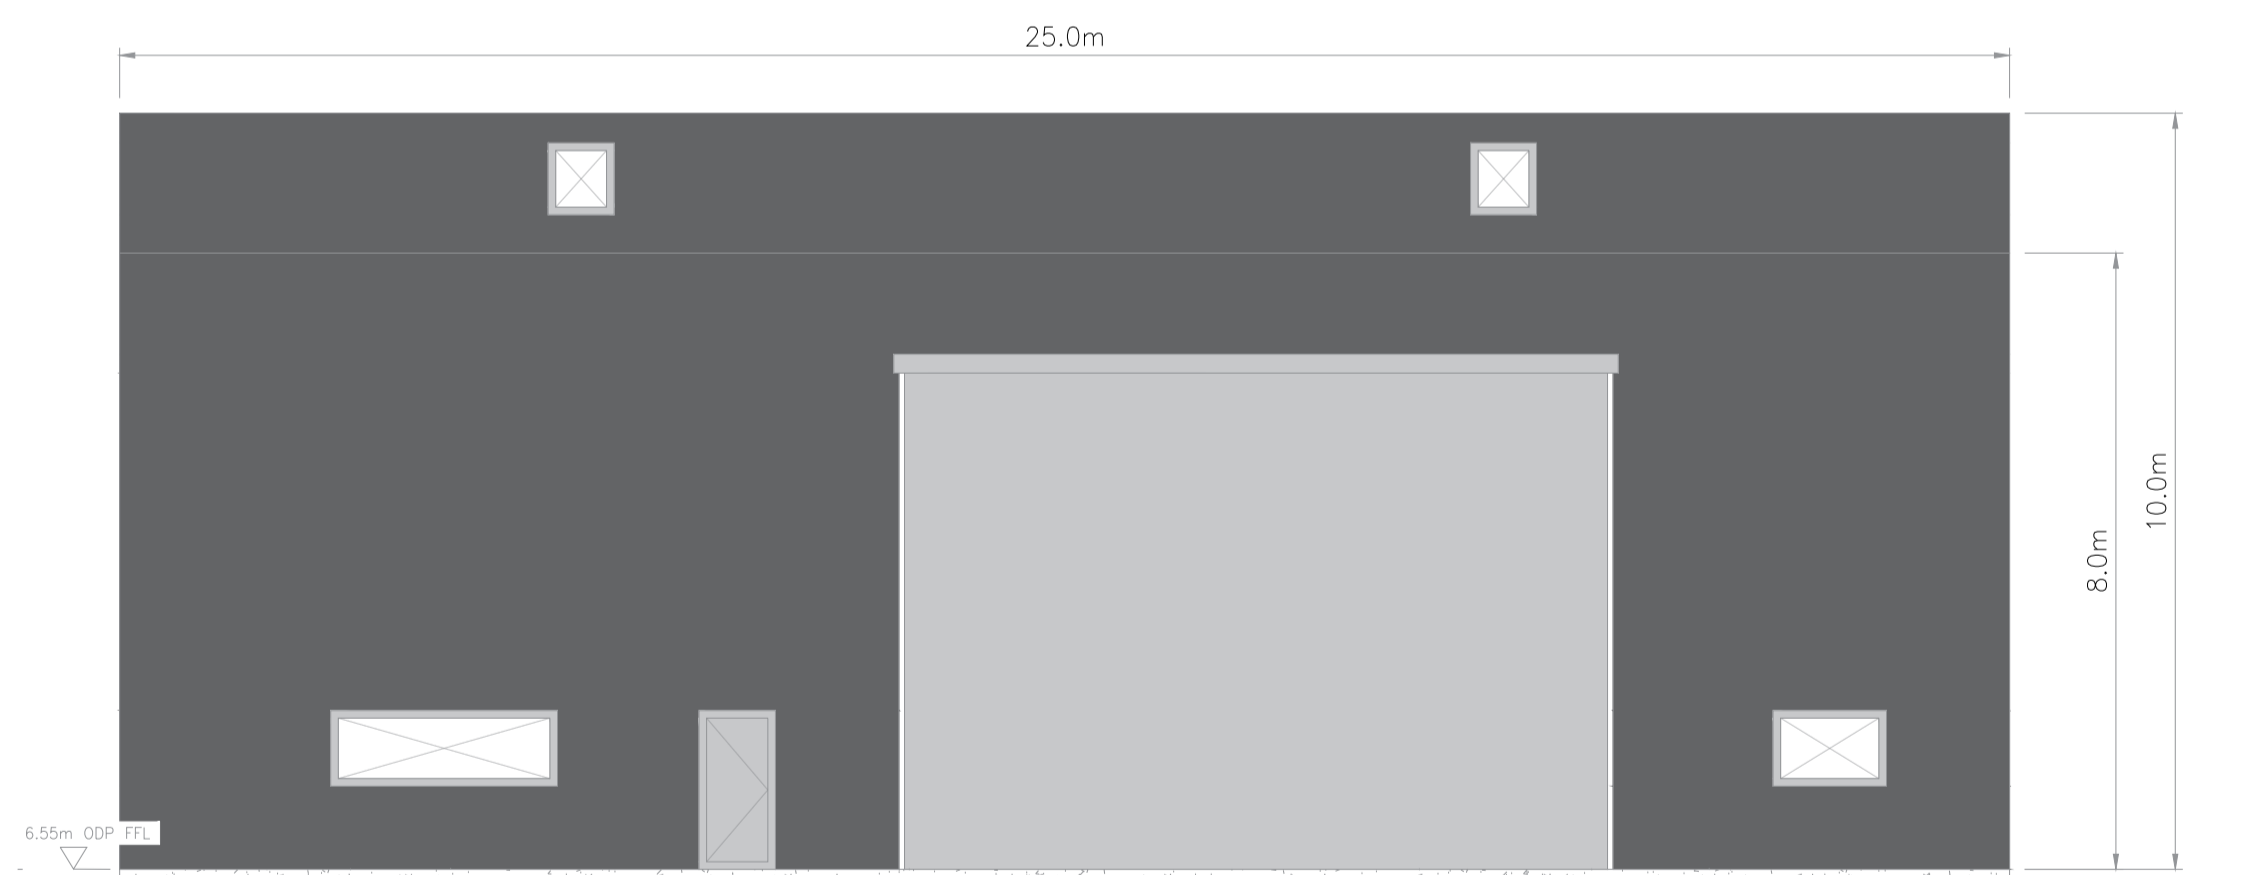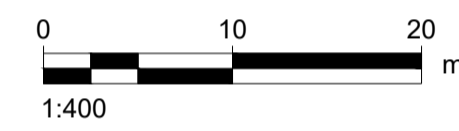

**A-A NORTH SECTION**

1:100

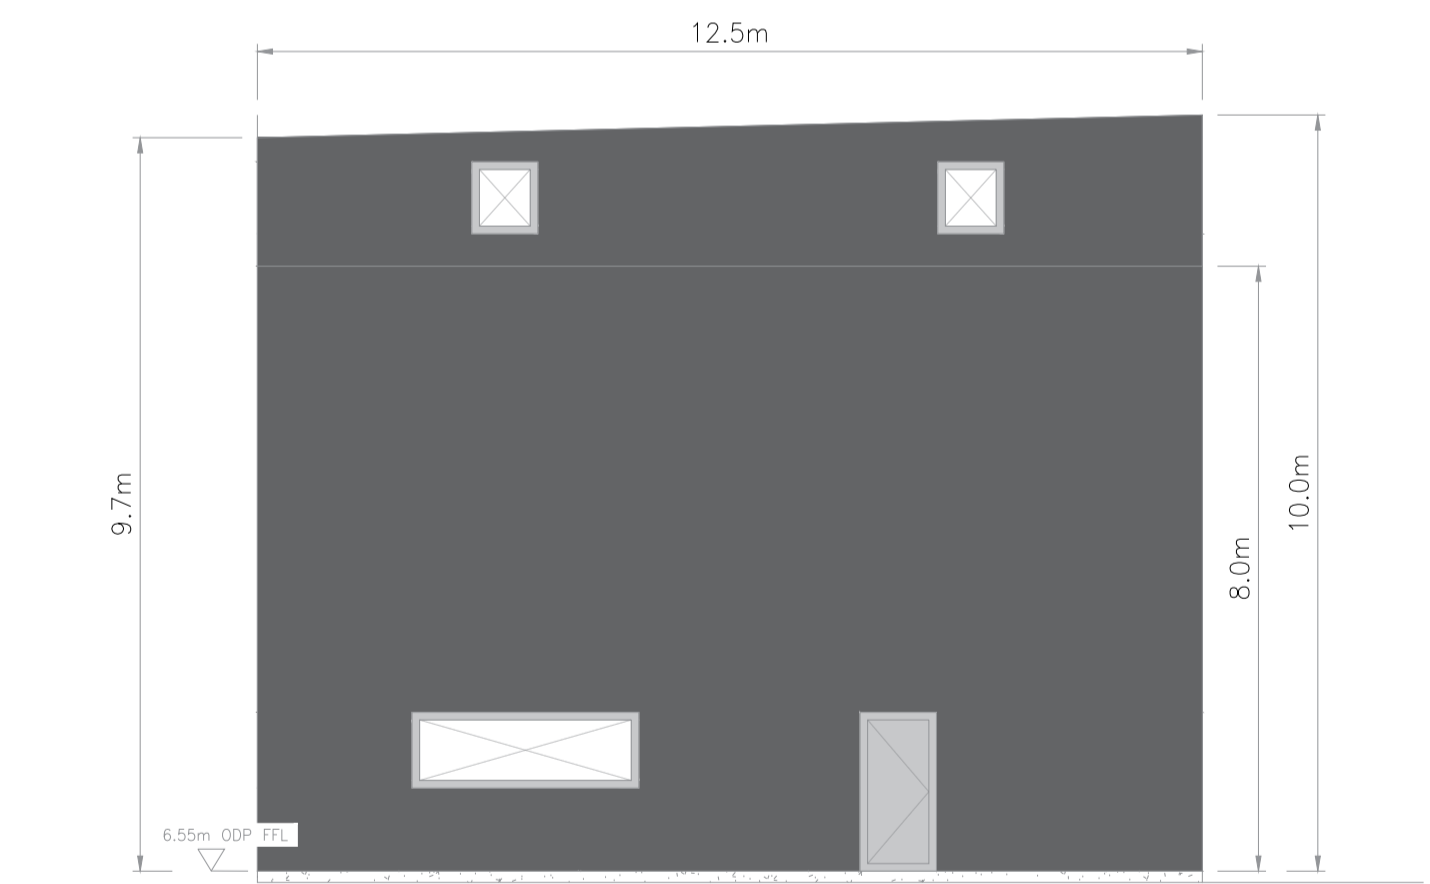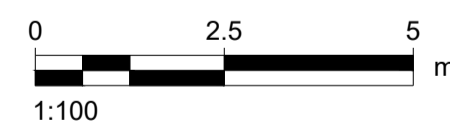

**B-B EAST SECTION**

1:100

