

AECOM

PROJEC

TARBERT NEXT
GENERATION POWER
STATION

CLIENT

SSE GENERATION IRELAND LIMITED

IOTES

- ALL ELEVATIONS ARE RELATIVE TO ORDNANCE DATUM POOLBEG
- 2. INTERNAL BUILDING LAYOUT IS SUBJECT TO CHANGE AT DETAILED DESIGN PHASE
- 3. TO BE PRINTED AT A1
- 4. REFER TO PROPOSED SITE ELEVATIONS FOR CONTIGUOUS DETAIL

DRAWN BY

CONOR COONEY

ISSUE/REVISION

·			
	В	10/11/2023	FOR PLANNING
	Α	03/10/2023	FOR COMMENT
•	I/R	DATE	DESCRIPTION

PROJECT NUMBER


60695232


SHEET TITLE


PROPOSED DEMINERALISED WATER PLANT - PLAN & ELEVATIONS SHEET 1 OF 2

SHEET NUMBER

60695232-TBT-DR-011

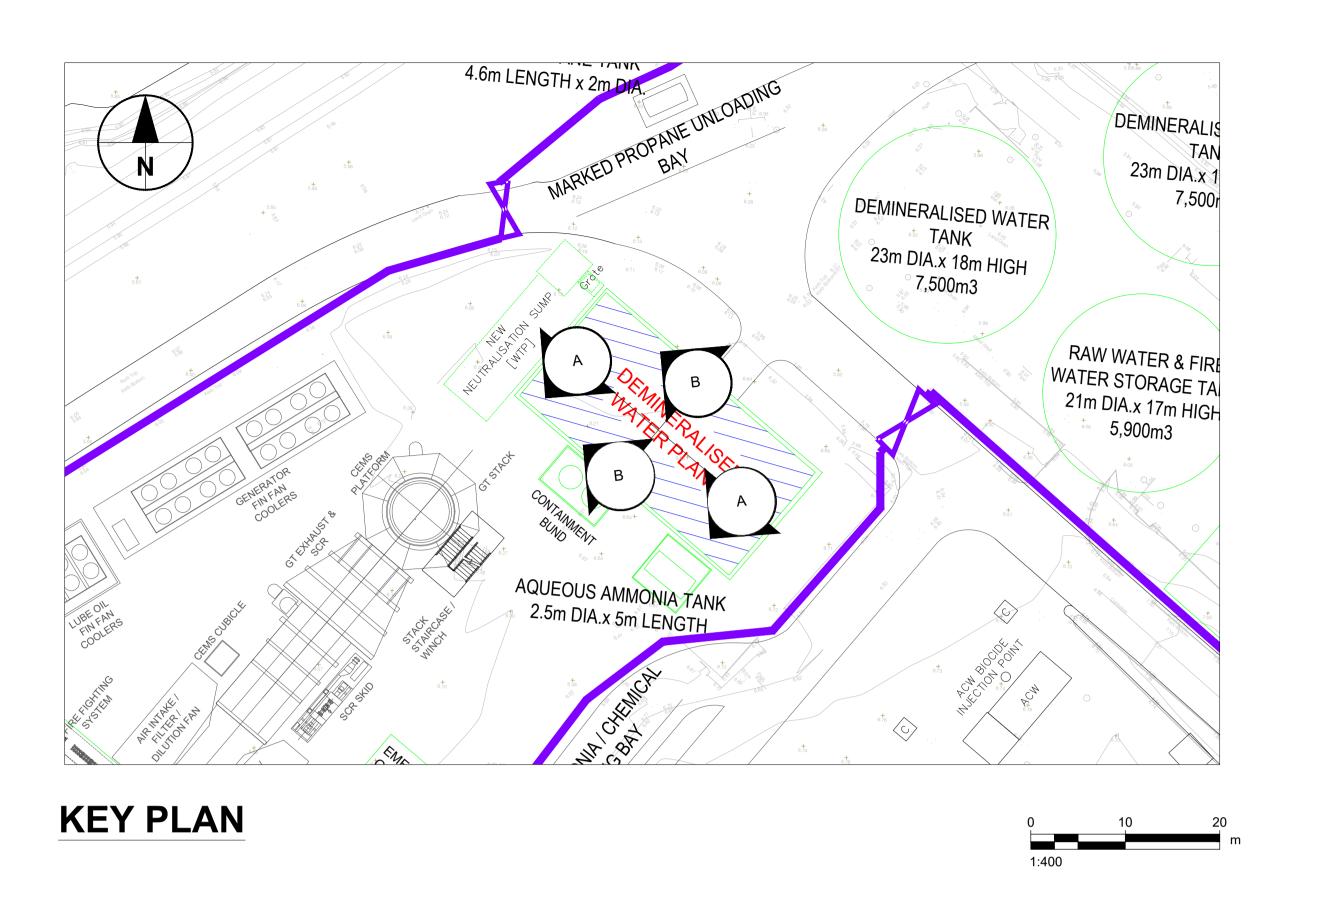

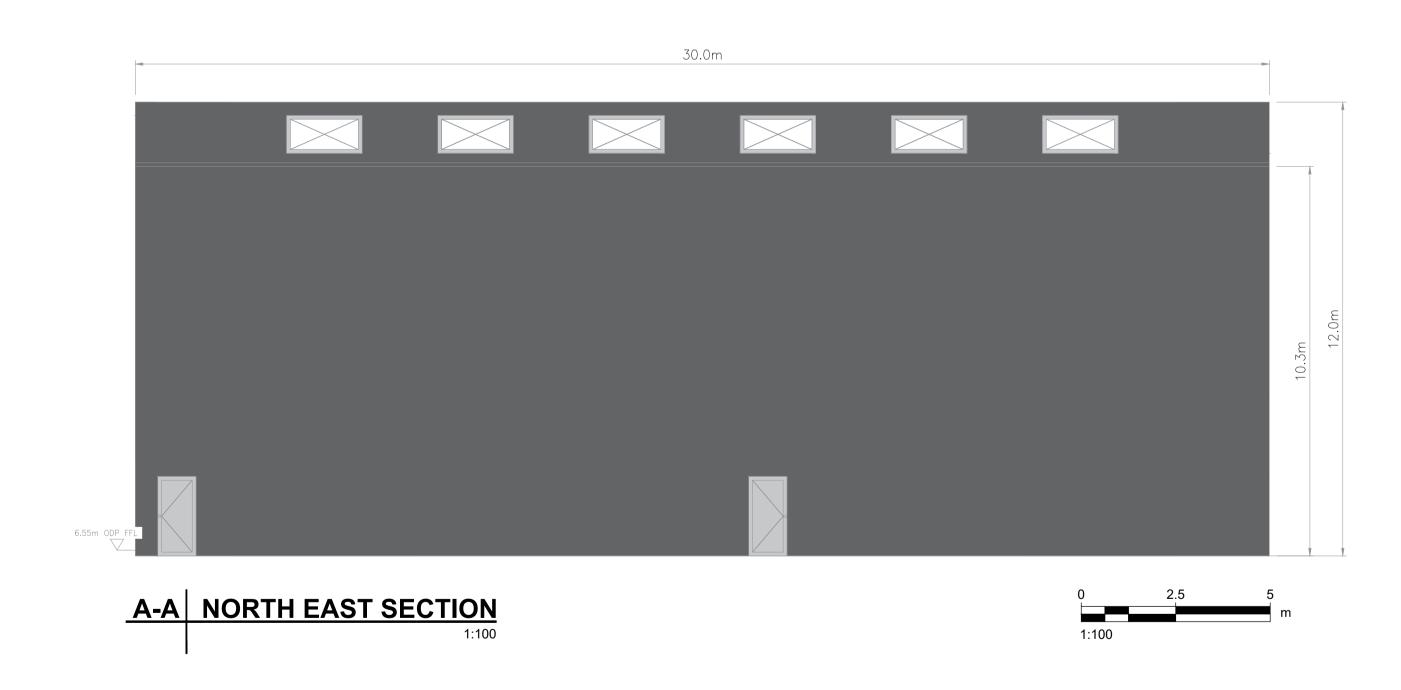

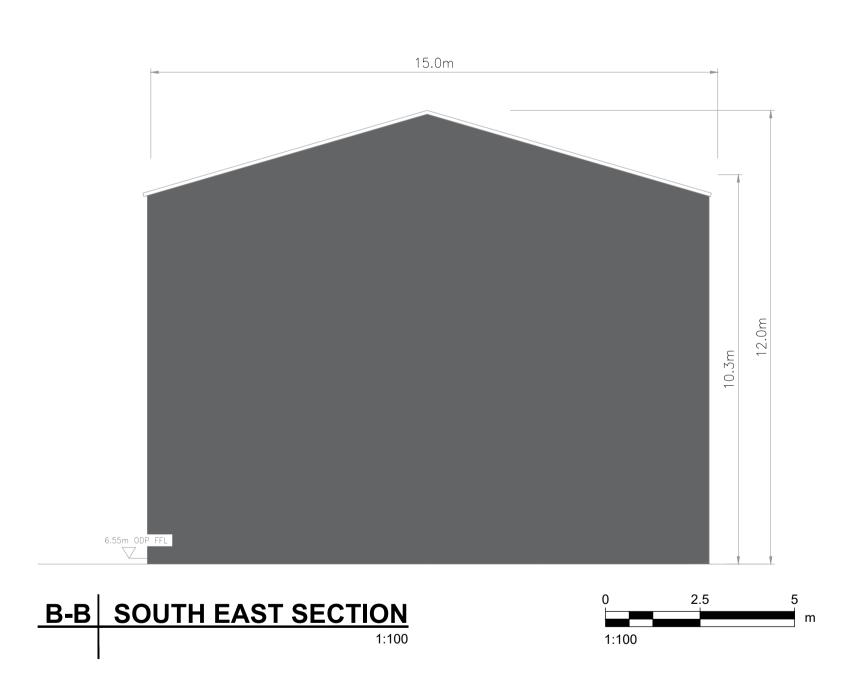

AECOM

PROJECT

TARBERT NEXT
GENERATION POWER
STATION

CLIENT

SSE GENERATION IRELAND LIMITED

NOTES

ALL ELEVATIONS ARE RELATIVE TO ORDNANCE DATUM POOLBEG

2. TO BE PRINTED AT A1

DRAWN BY

CONOR COONEY

ISSUE/REVISION

3	В	10/11/2023	FOR PLANNING	
	Α	03/10/2023	FOR COMMENT	
5	I/R	DATE	DESCRIPTION	

PROJECT NUMBER

60695232

SHEET TITLE

PROPOSED DEMINERALISED WATER PLANT - SECTIONS SHEET 2 OF 2

SHEET NUMBER

60695232-TBT-DR-011