


LEGEND

- Proposed Development Site
- Adjoining or adjacent land to the red line boundary under control of the Applicant
- Existing Wayleave / Right of Way
- Electrical Cable Easement
- X** Site Notice Location

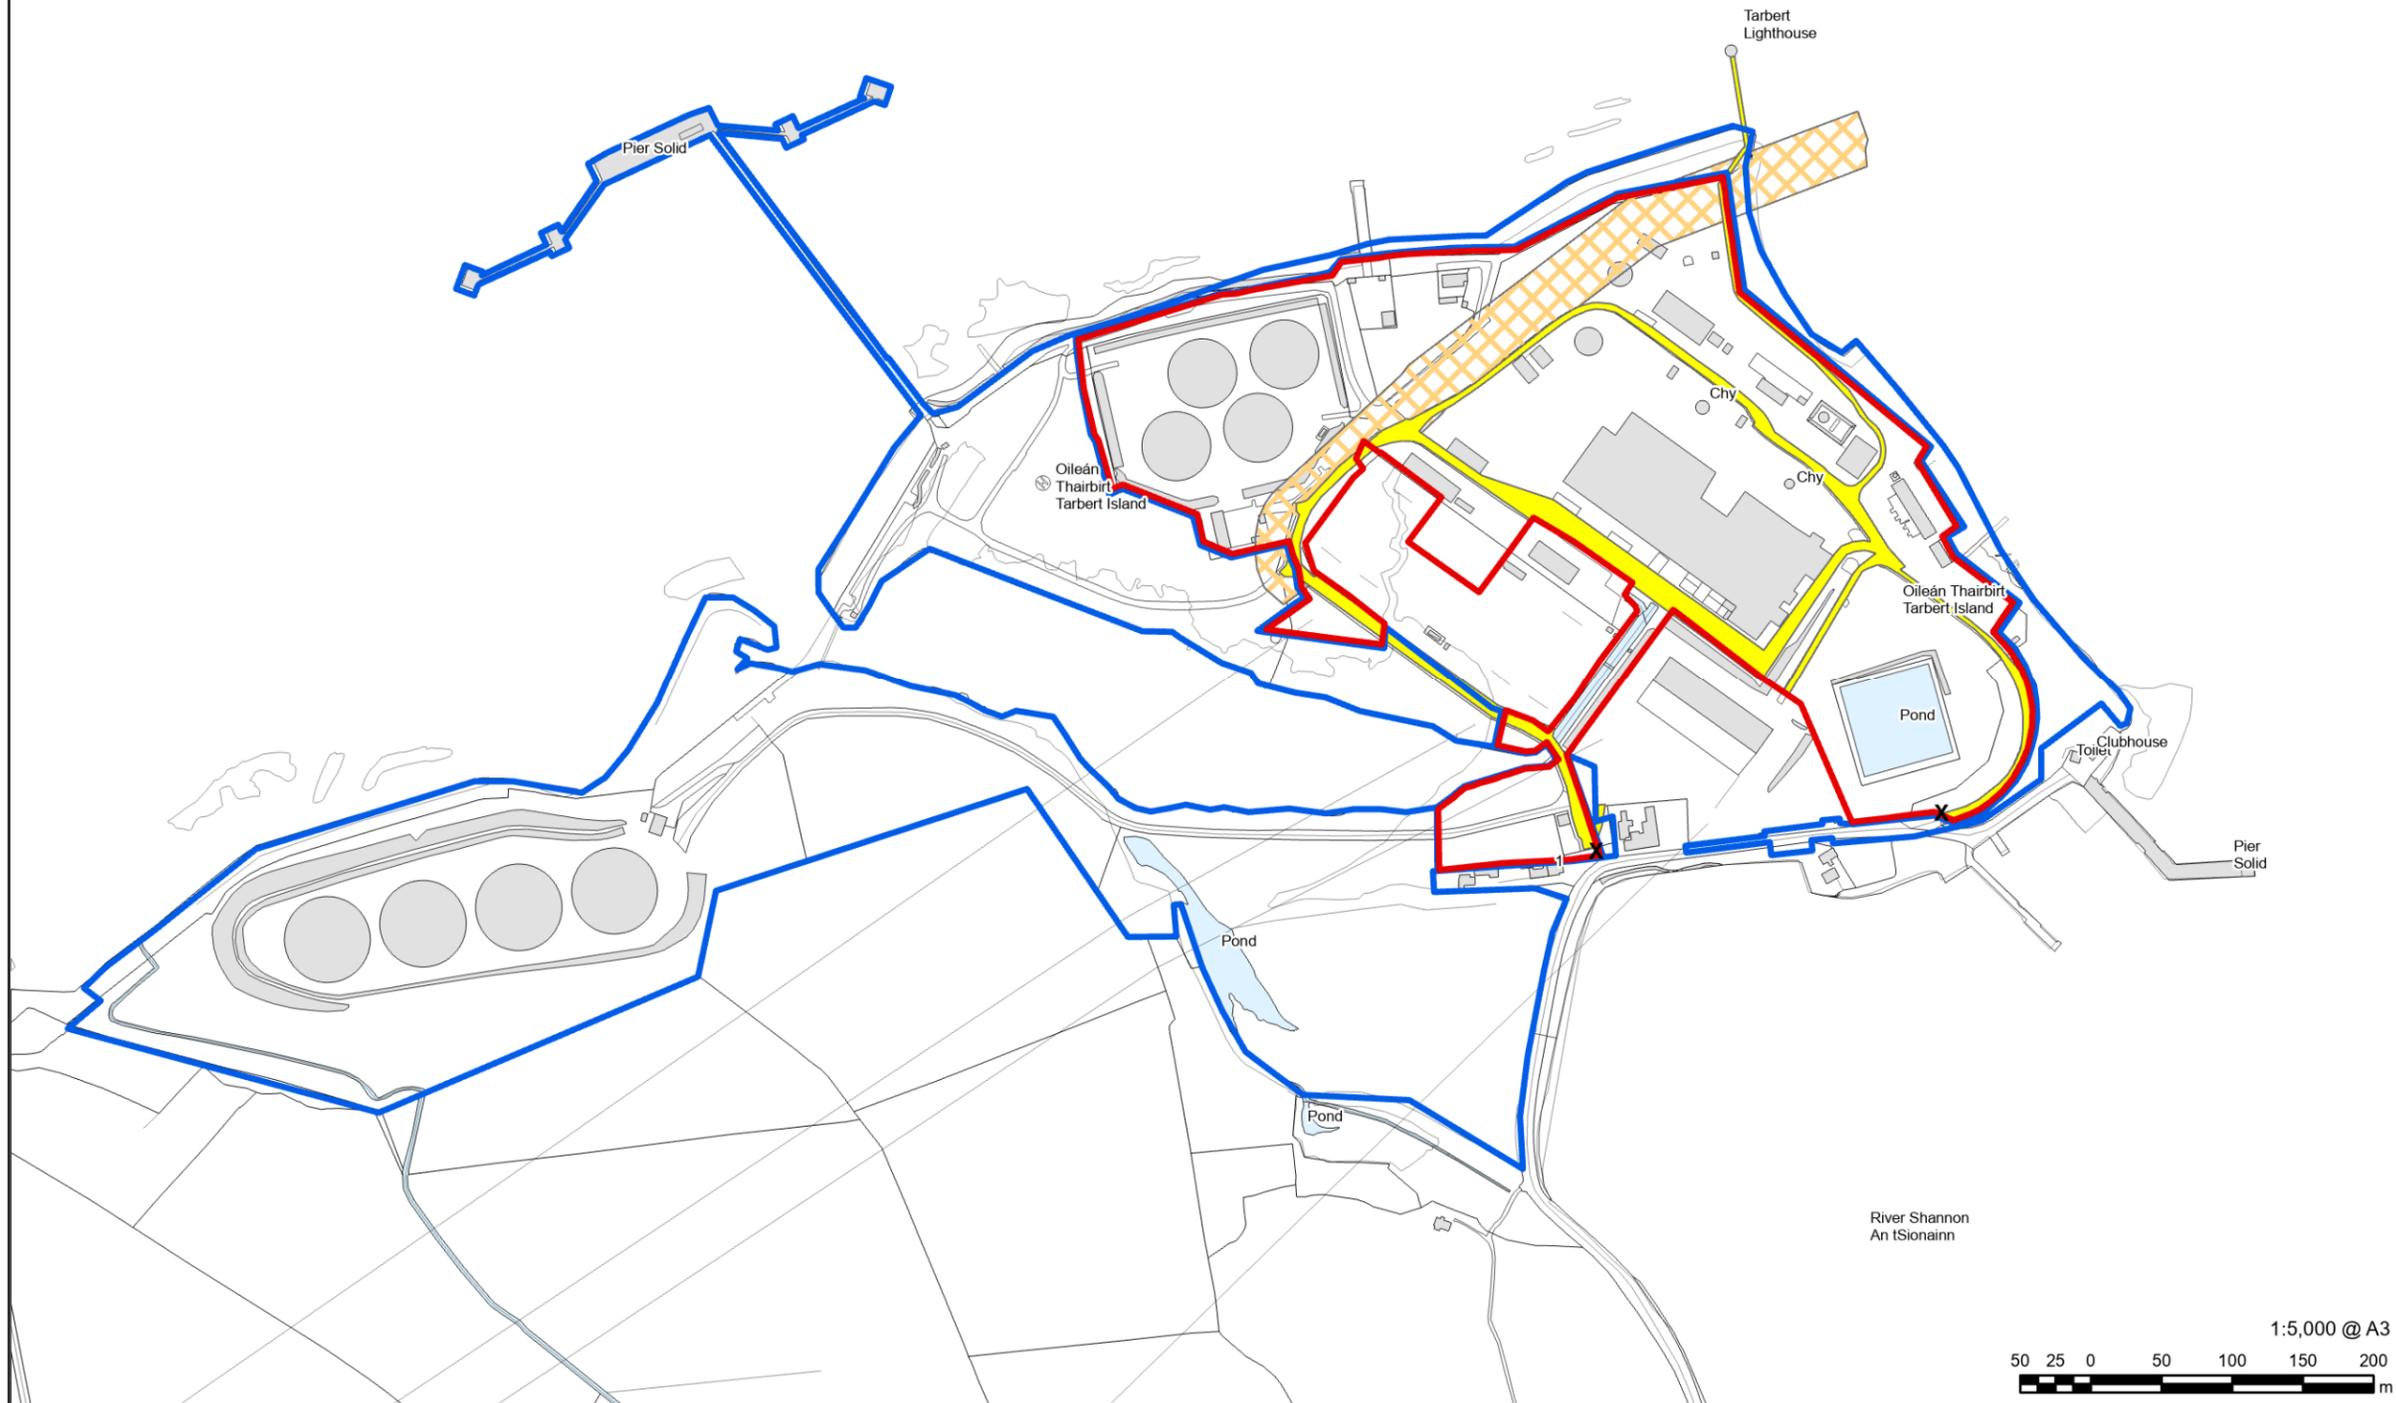

NOTES

Earthstar Geographics, Esri, HERE, Garmin, FAO, NOAA, USGS
Includes Tailte Éireann National Mapping Division data reproduced under licence number 11/23
Any unauthorised reproduction infringes National Mapping Division of Tailte Éireann copyright.
© National Mapping Division of Tailte Éireann, 2023 All rights reserved.
DRAWING COVERS OS MAP SHEETS 4854, 4853-B, 4853-D

ISSUE PURPOSE
FINAL

PROJECT NUMBER
60707258

FIGURE TITLE
Site Location Plan

FIGURE NUMBER
1.1

This drawing has been prepared for the use of AECOM's client. It may not be used, modified, reproduced or relied upon by third parties, except as agreed by AECOM or as required by law. AECOM accepts no responsibility, and denies any liability whatsoever, to any party that uses or relies on this drawing without AECOM's express written consent. Do not scale this document. All measurements must be obtained from the stated dimensions.