




Max Legal Rigid - Left Out
Scale 1:250

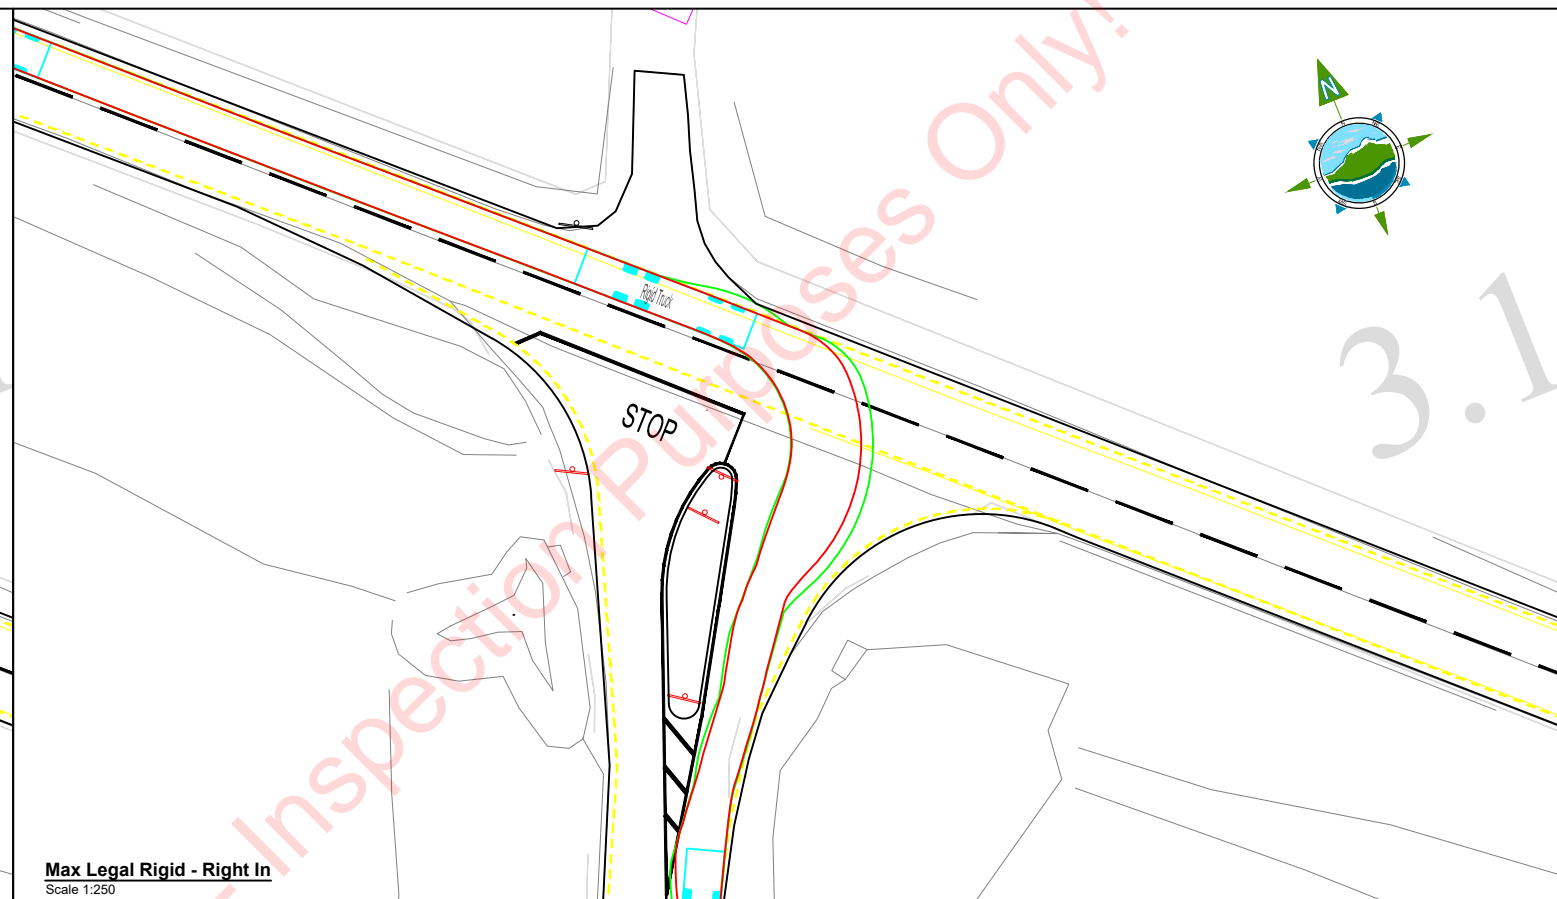


Max Legal Rigid - Right In
Scale 1:250

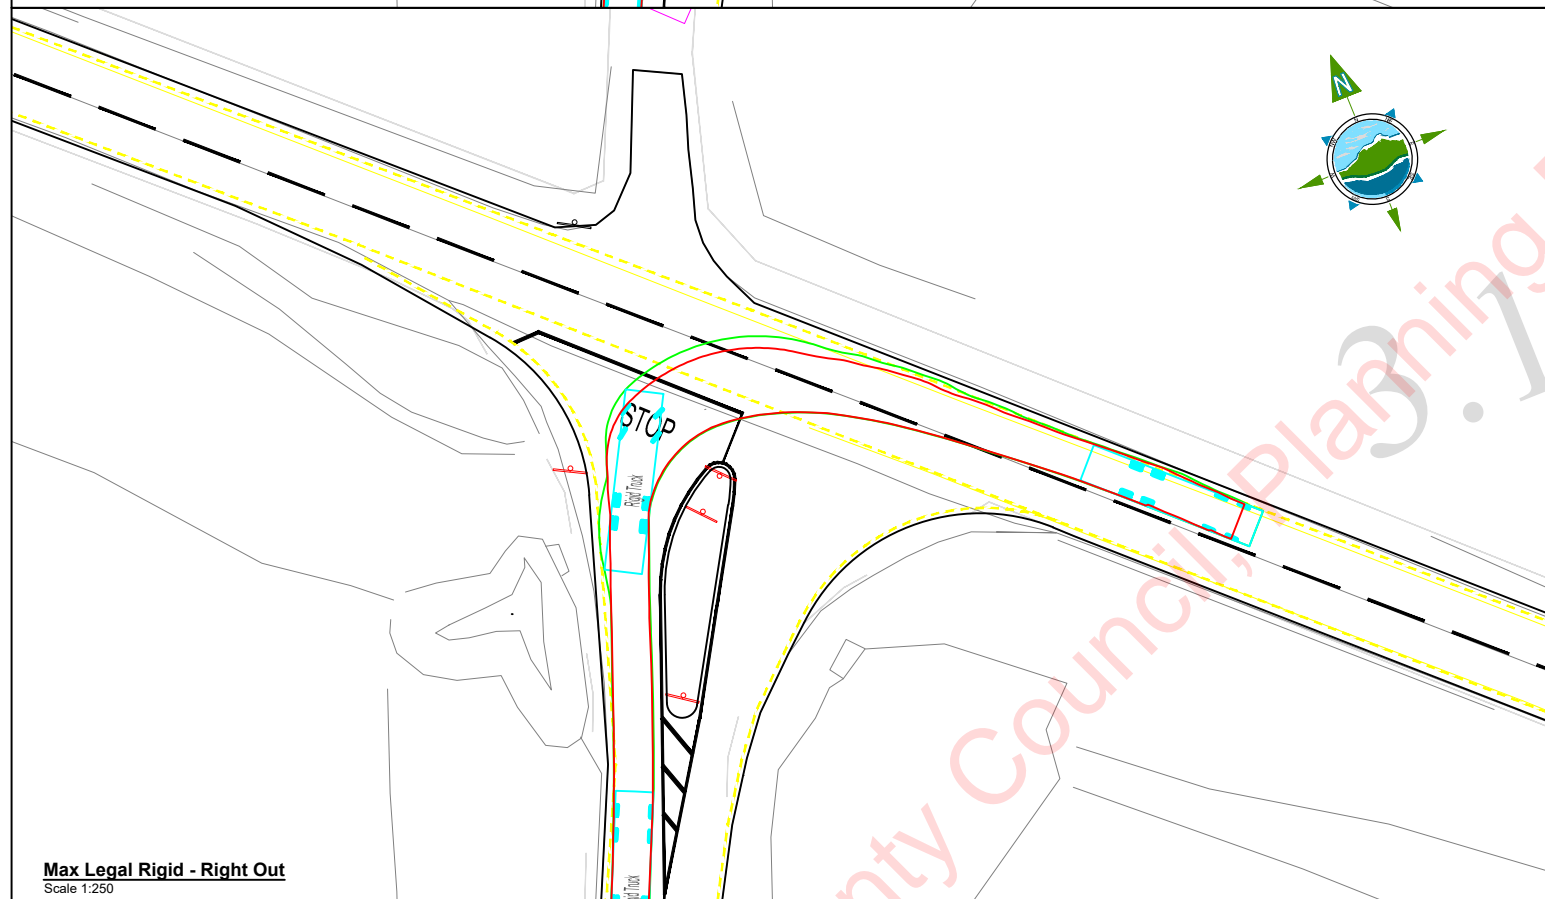


Max Legal Rigid - Right Out
Scale 1:250

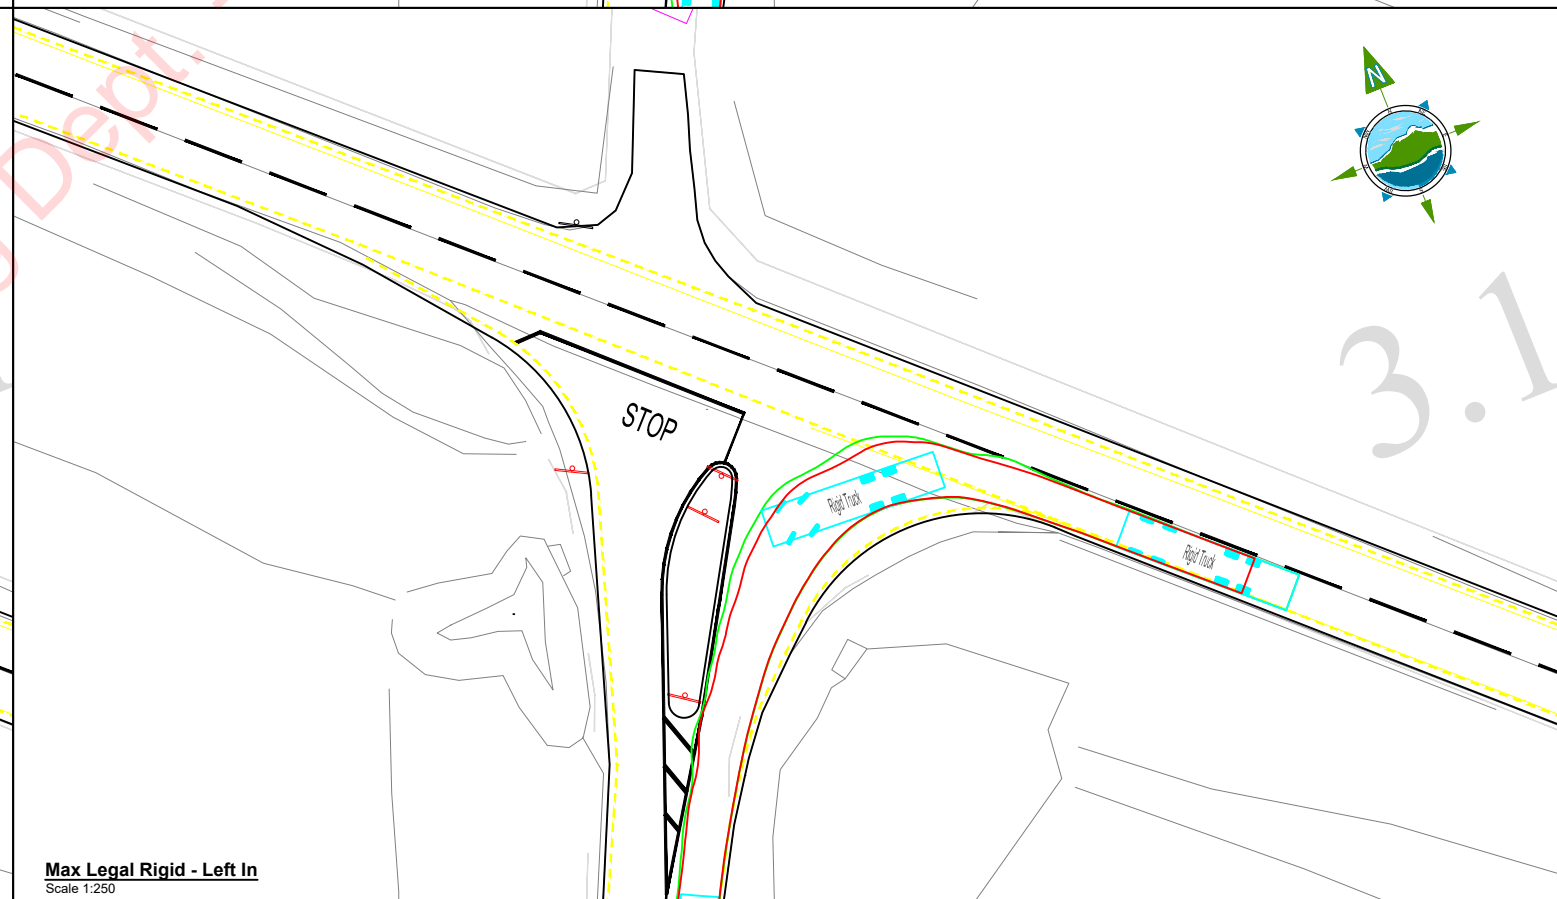

Max Legal Rigid - Left In
Scale 1:250

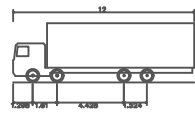

Rigid Truck
Overall Length 12,000m
Overall Width 2,500m
Overall Body Height 3,300m
Min Body Ground Clearance 0,412m
Track Width 2,47m
Lock-to-lock time 6,00s
Curb-to-curb Turning Radius 11,900m

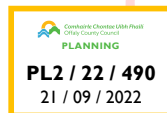

| Rev | Date | Description | By | Chkd. |
|-----|----------|-------------|-----|-------|
| A | 05.11.21 | Issue | K.D | LG |

Client: Kilmurray Precast Concrete Ltd.
Project: Kilmurray Quarry Request for Further Information
Title: Swept Path Analysis Rigid Truck

Prepared by: K.Duffy
Checked: L.Gaffney
Date: November 2021
Project Director: M. McDonnell
Drawing Status: Planning
Scale @ A1: 1:250 (1:500 @A3)

TOBIN CONSULTING ENGINEERS
TOBIN Consulting Engineers, Fairgreen House, Fairgreen Road, Co. Galway, Ireland
tel: +353 (0)941-565211
e-mail: info@tobin.ie
www.tobin.ie

TOBIN Consulting Engineers will not be liable for any use of this document for any purpose other than that for which it was originally prepared and provided. Except where specifically and explicitly agreed in writing by TOBIN Consulting Engineers, as copyright holder, no part of this document may be reproduced or transmitted in any form and this document shall not be relied upon by any third party for any purpose.

Drawing No.: **10884-2007**
Revision: **A**