




Max Legal Rigid - Left Out  
Scale 1:250

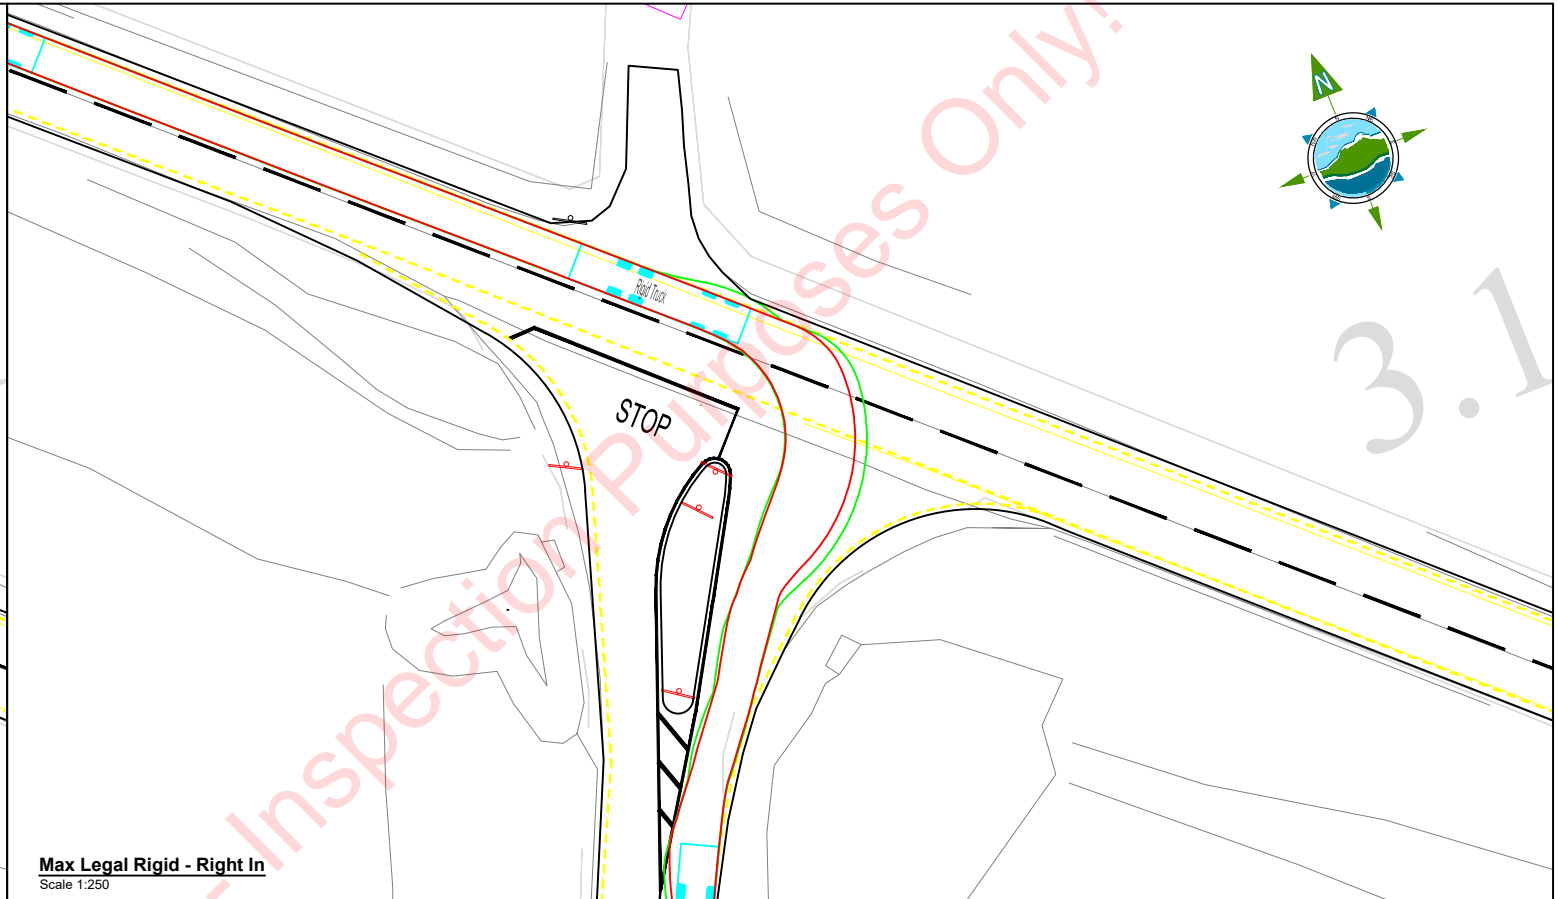


Max Legal Rigid - Right In  
Scale 1:250

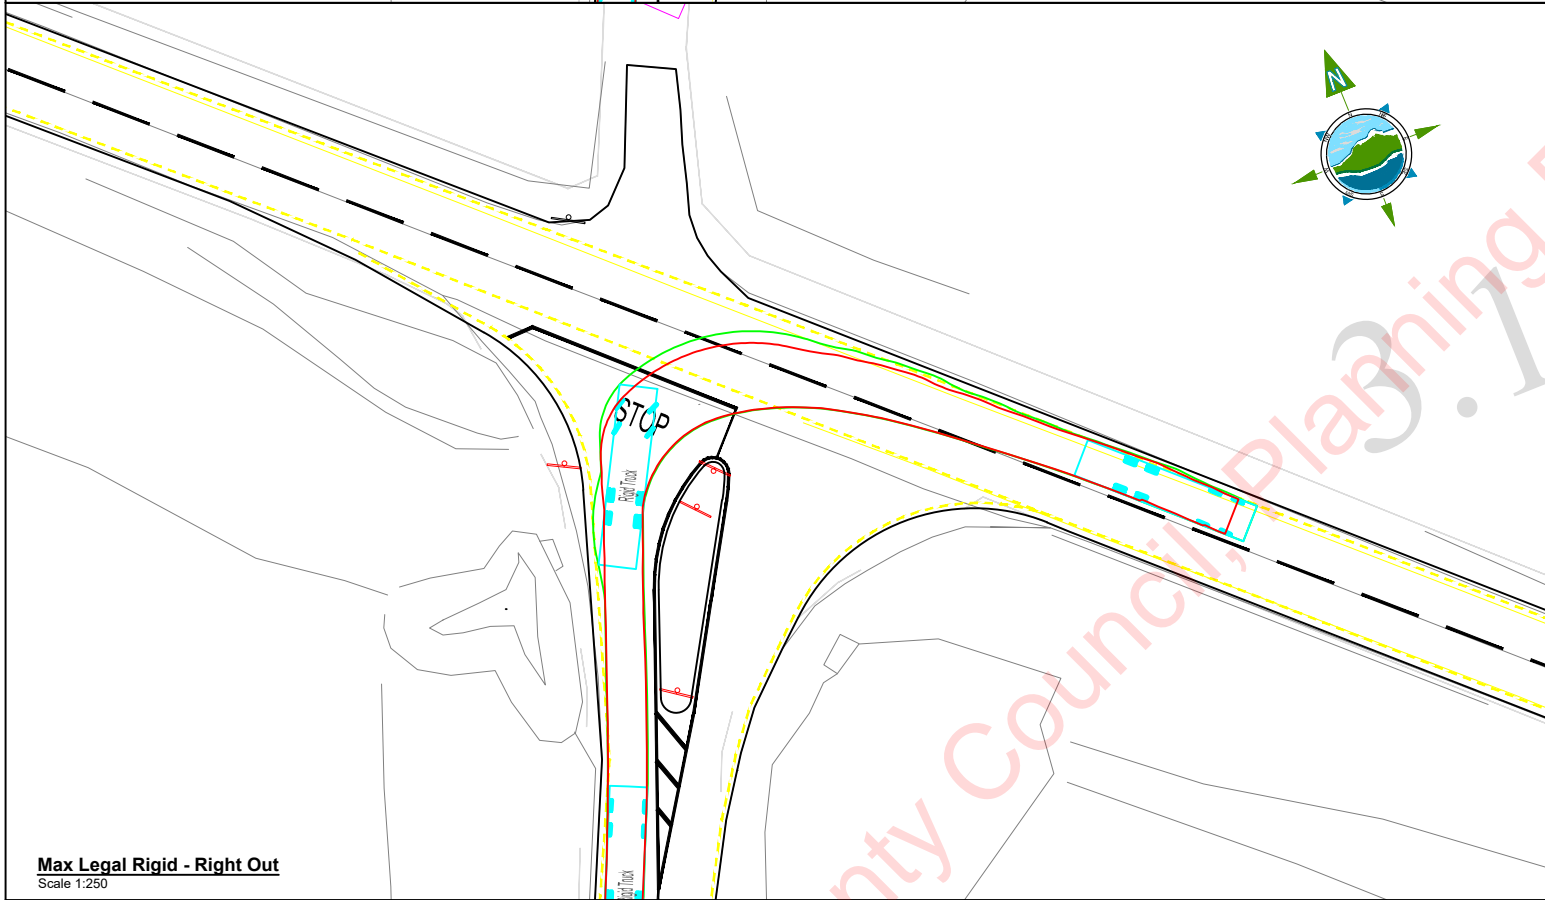


Max Legal Rigid - Right Out  
Scale 1:250

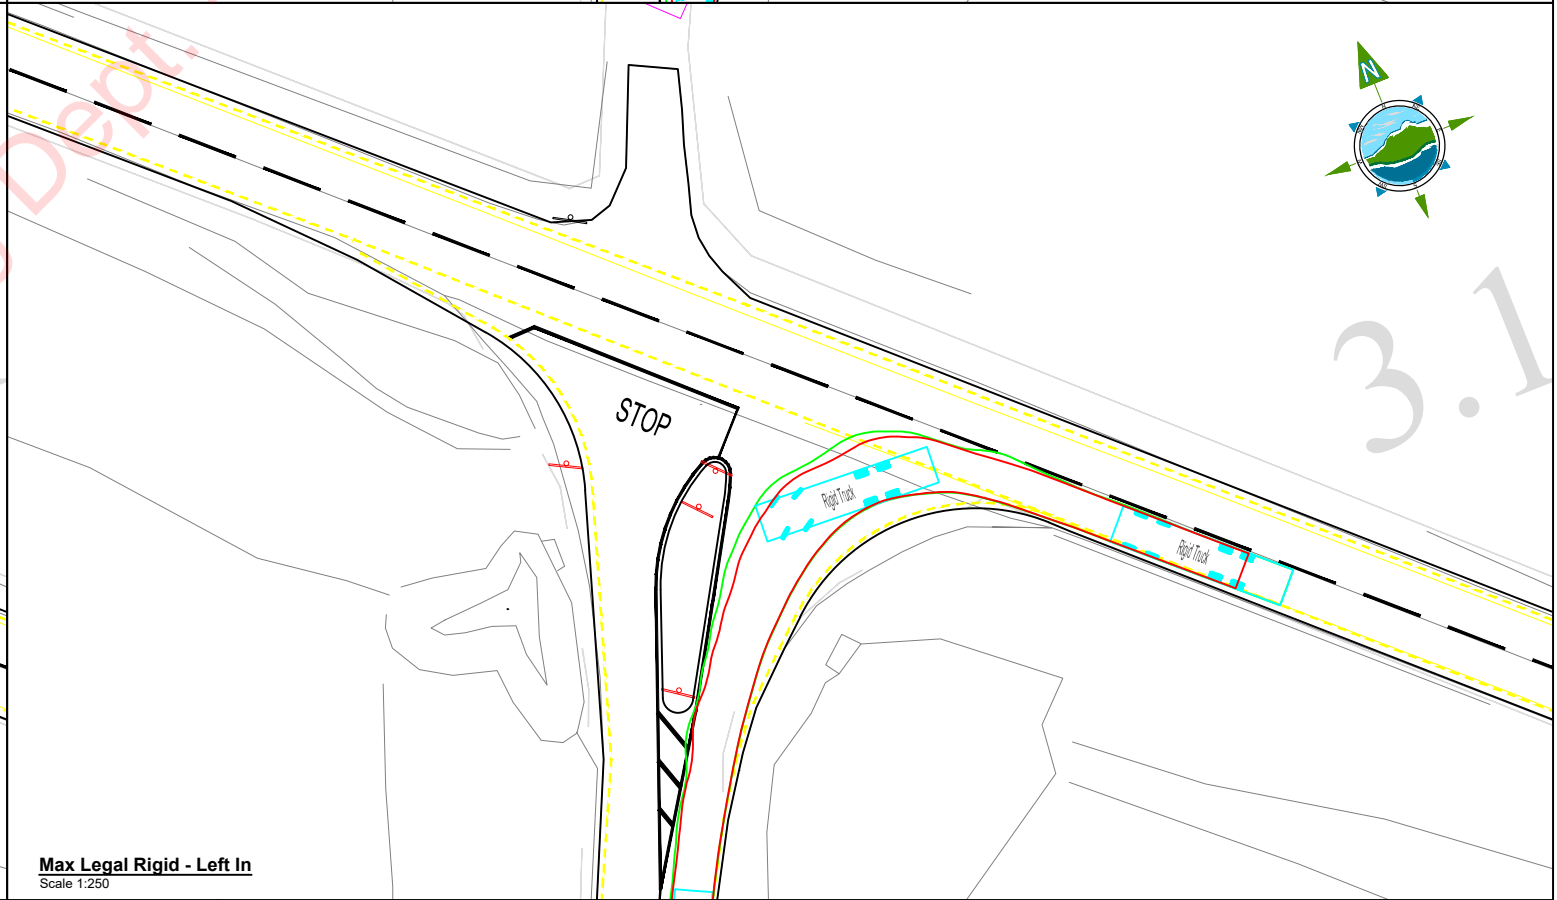

Max Legal Rigid - Left In  
Scale 1:250

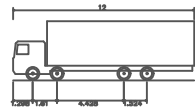

Rigid Truck  
Overall Length 12,000m  
Overall Width 2,500m  
Overall Body Height 3,300m  
Min Body Ground Clearance 0,412m  
Track Width 2,47m  
Lock-to-lock time 6,00s  
Curb-to-curb Turning Radius 11,900m

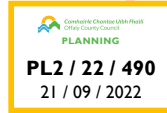

Rev	Date	Description	By	Chkd.
A	05.11.21	Issue	K.D	LG

Client: Kilmurray Precast Concrete Ltd.  
Project: Kilmurray Quarry Request for Further Information  
Title: Swept Path Analysis Rigid Truck

Prepared by: K.Duffy  
Checked: L.Gaffney  
Date: November 2021  
Project Director: M. McDonnell  
Drawing Status: Planning  
Scale @ A1: 1:250 (1:500 @A3)

**TOBIN** CONSULTING ENGINEERS  
TOBIN Consulting Engineers, Fairgreen House, Fairgreen Road, Co. Galway, Ireland  
tel: +353 (0)941-565211  
e-mail: info@tobin.ie  
www.tobin.ie

TOBIN Consulting Engineers will not be liable for any use of this document for any purpose other than that for which it was originally prepared and provided. Except where specifically and explicitly agreed in writing by TOBIN Consulting Engineers, as copyright holder, no part of this document may be reproduced or transmitted in any form and this document shall not be relied upon by any third party for any purpose.

Drawing No.: **10884-2007**  
Revision: **A**