


PROPOSED DERRYARKIN MATERIALS RECOVERY FACILITY

FLOOR AREAS:

SHEDS= 2,798m² / WORKSHOP=144m²/ ADMIN= 396 m²/ ESB ROOMS=24.5m² = TOTAL=3,362.5m²/ 36,194sq.ft

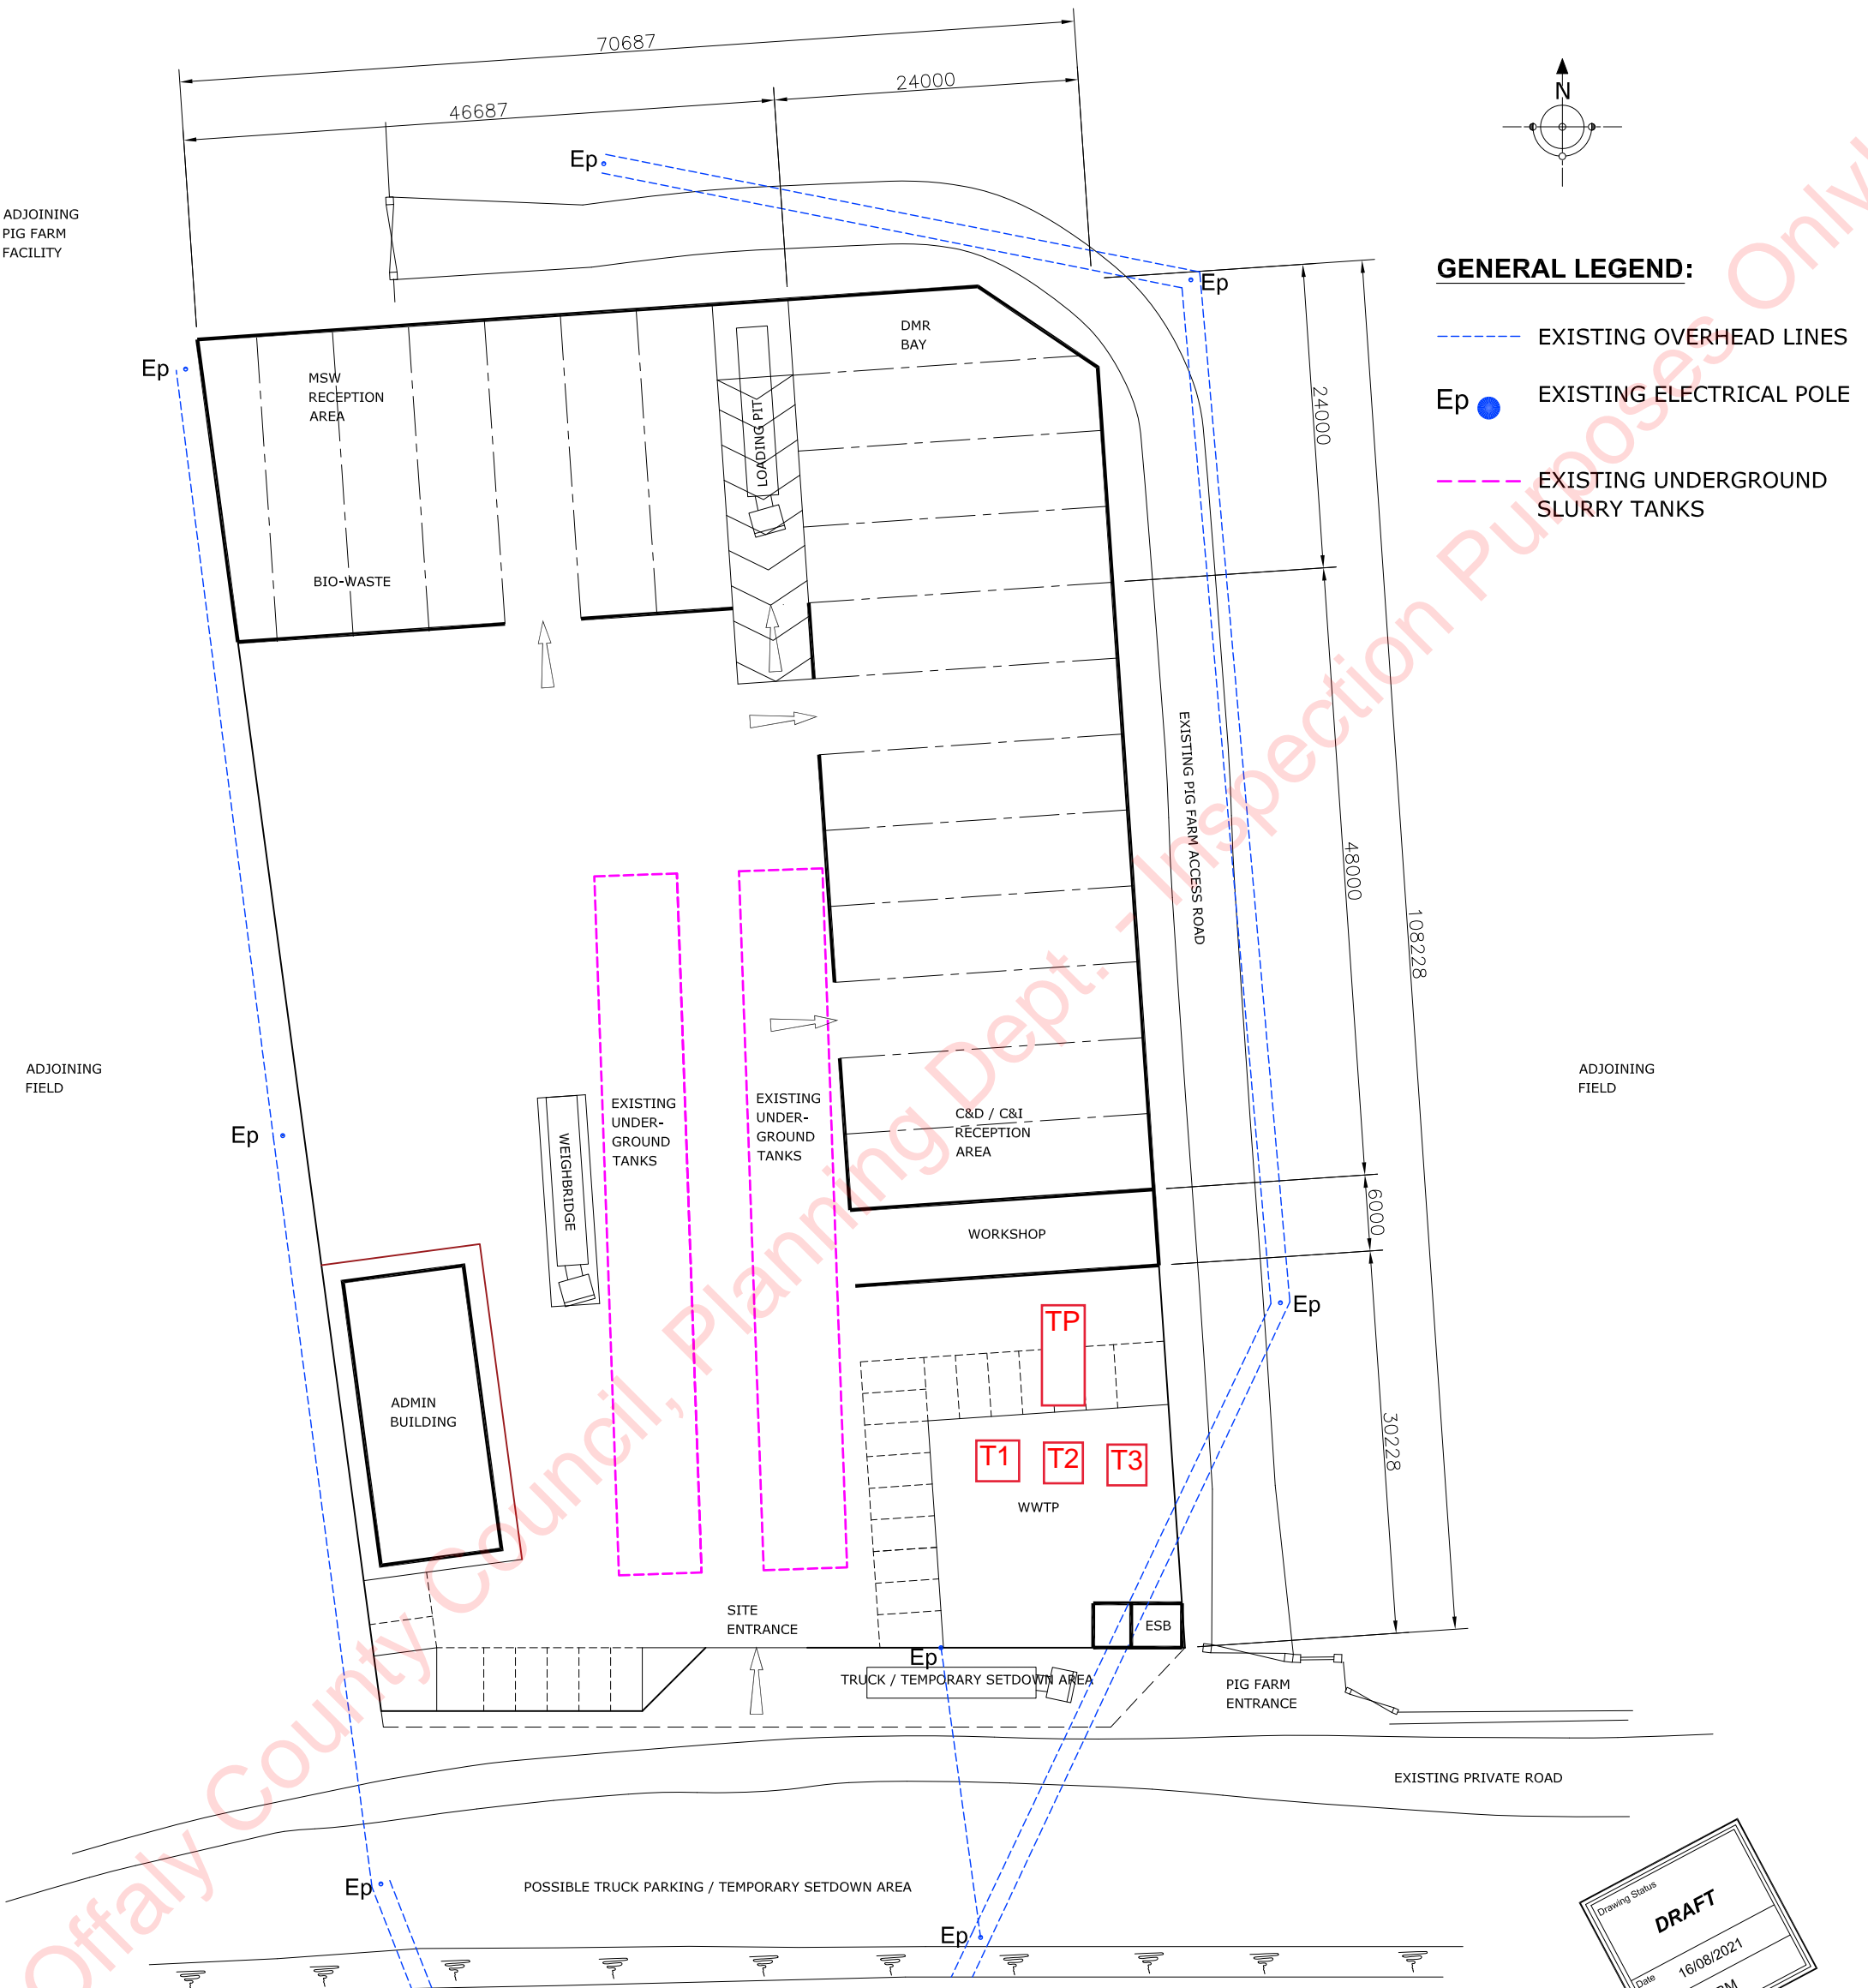

- GENERAL LEGEND:**
- EXISTING OVERHEAD LINES
 - Ep EXISTING ELECTRICAL POLE
 - EXISTING UNDERGROUND SLURRY TANKS

SITE LAYOUT PLAN FACILITY BOUNDARY OUTLINED IN RED

scale 1:500

PL2 / 22 / 490
21 / 09 / 2022

Drawing Status
DRAFT
Date 16/08/2021
Issued By EM

REVISIONS

TITLE	SITE LAYOUT PLAN	
JOB	MATERIAL RECOVERY FACILITY - DERRYARKIN	
DATE	16-08-21	DRN
SCALE	1:500	BM

CLIENT	OXIGEN ENVIRONMENTAL	
CAD FILE REF.	20-01	
NUMBER	20-01-SK03	REVISION

