




Max Legal Artic - Left Out
Scale 1:250

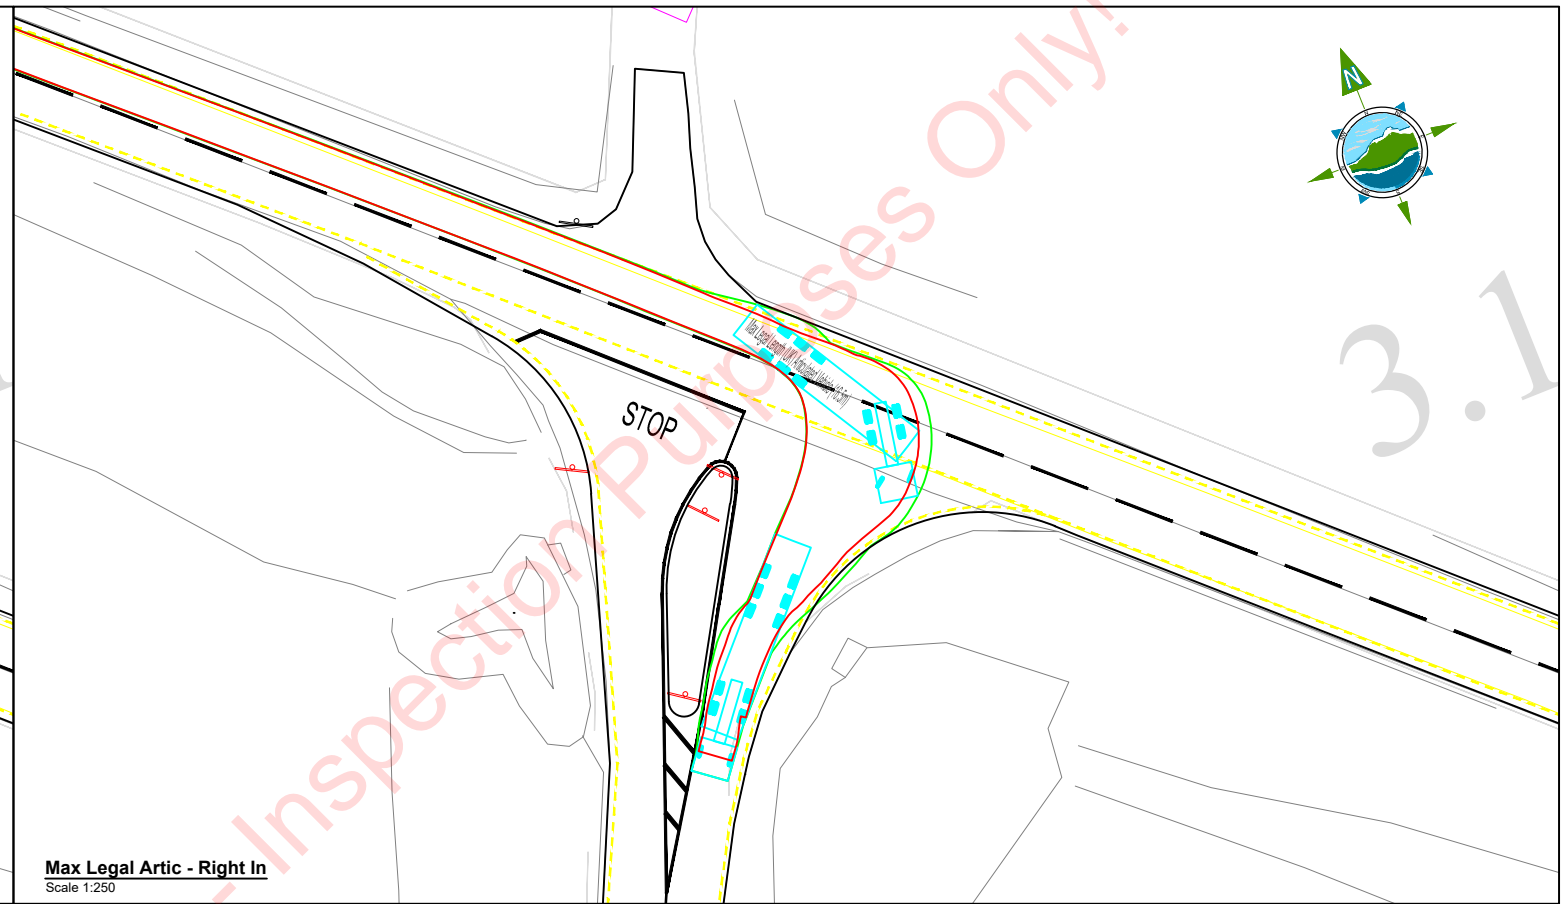


Max Legal Artic - Right In
Scale 1:250

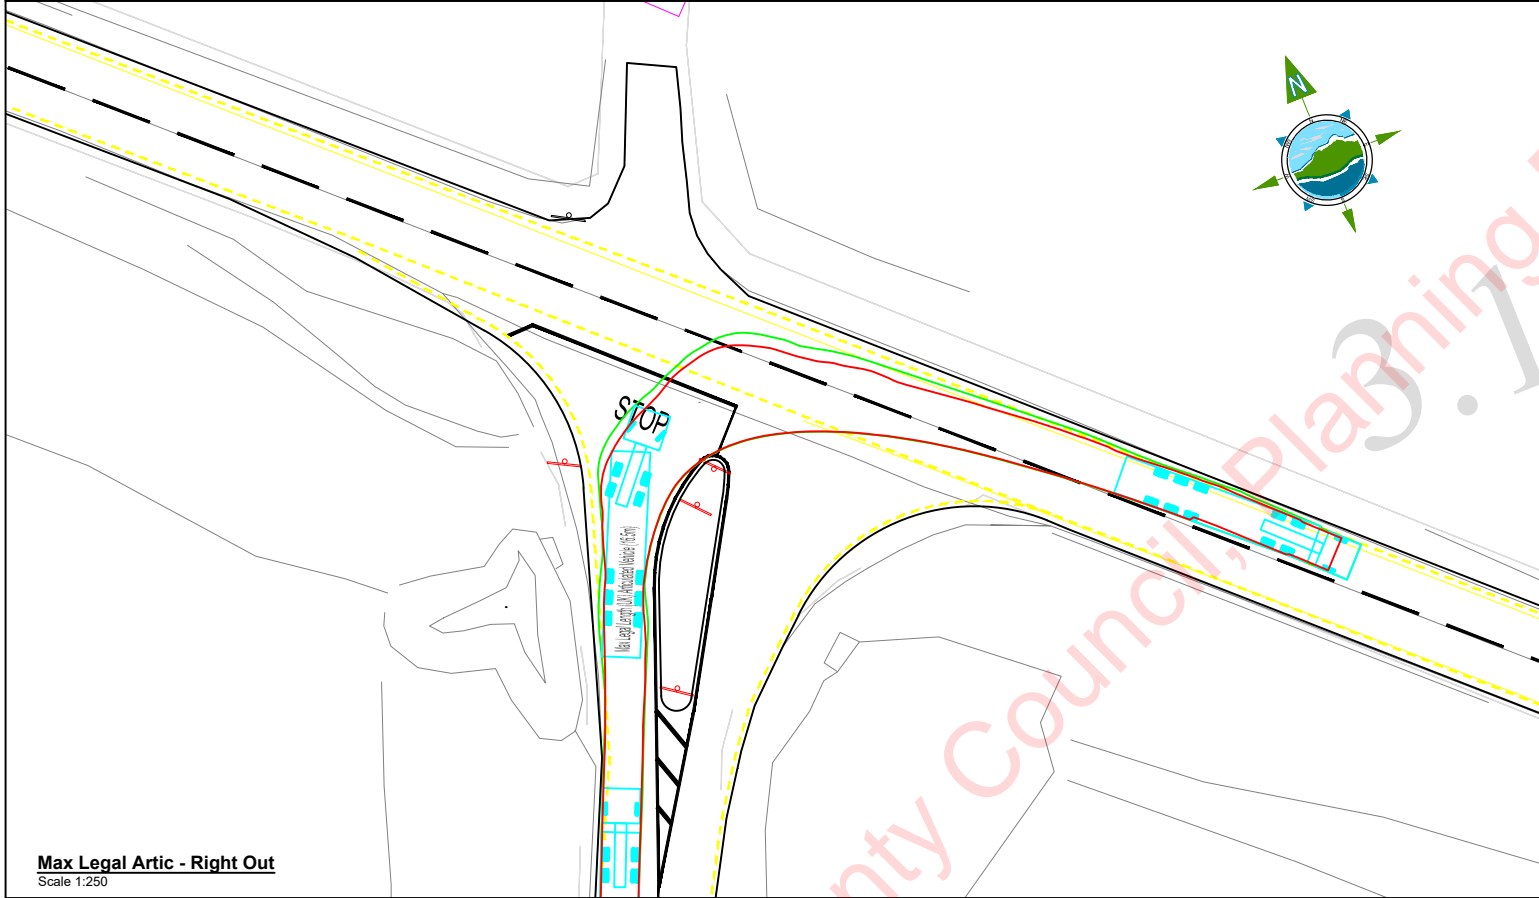


Max Legal Artic - Right Out
Scale 1:250

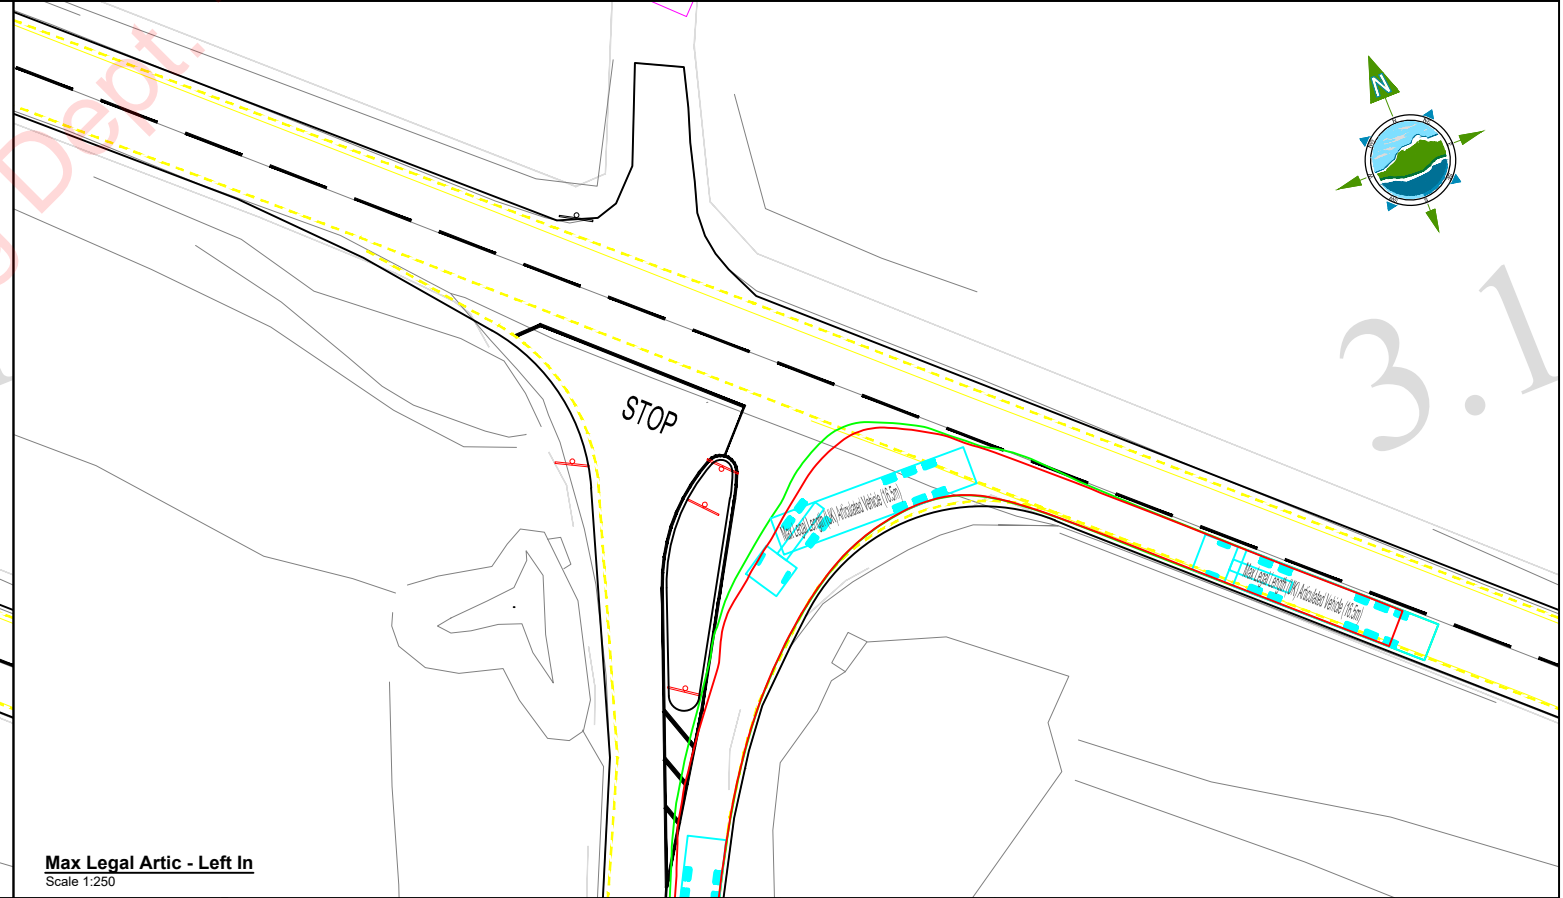

Max Legal Artic - Left In
Scale 1:250

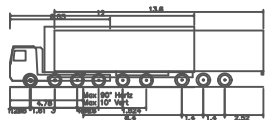

Max Legal Articulated Vehicle (16.5m)
 Overall Length 16.50m
 Overall Width 2.50m
 Min Body Ground Clearance 0.21m
 Max Ground Height 4.10m
 Lock-to-Lock Time 6.00s
 Curb-to-Curb Turning Radius 61.500m

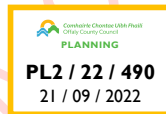

Rev	Date	Description	By	Chkd.
A	05.11.21	Issue	K.D	LG

Client:	Kilmurray Precast Concrete Ltd.
Project:	Kilmurray Quarry Request for Further Information
Title:	Swept Path Analysis Max. Legal Articulated Vehicle

Prepared by:	K. Duffy
Checked:	L. Gaffney
Date:	November 2021
Project Director:	M. McDonnell
Drawing Status:	Planning
Scale @ A1:	1:250 (1:500 @A3)

TOBIN
CONSULTING ENGINEERS

TOBIN Consulting Engineers,
Fairgreen House,
Fairgreen Road,
Co. Galway, Ireland
tel: +353 (0)941-565211
e-mail: info@tobin.ie
www.tobin.ie

TOBIN Consulting Engineers will not be liable for any use of this document for any purpose other than that for which it was originally prepared and provided. Except where specifically and explicitly agreed in writing by TOBIN Consulting Engineers, as copyright holder, no part of this document may be reproduced or transmitted in any form and this document shall not be relied upon by any third party for any purpose.

Drawing No.: **10884-2006**

Revision: **A**