

Land Holdings

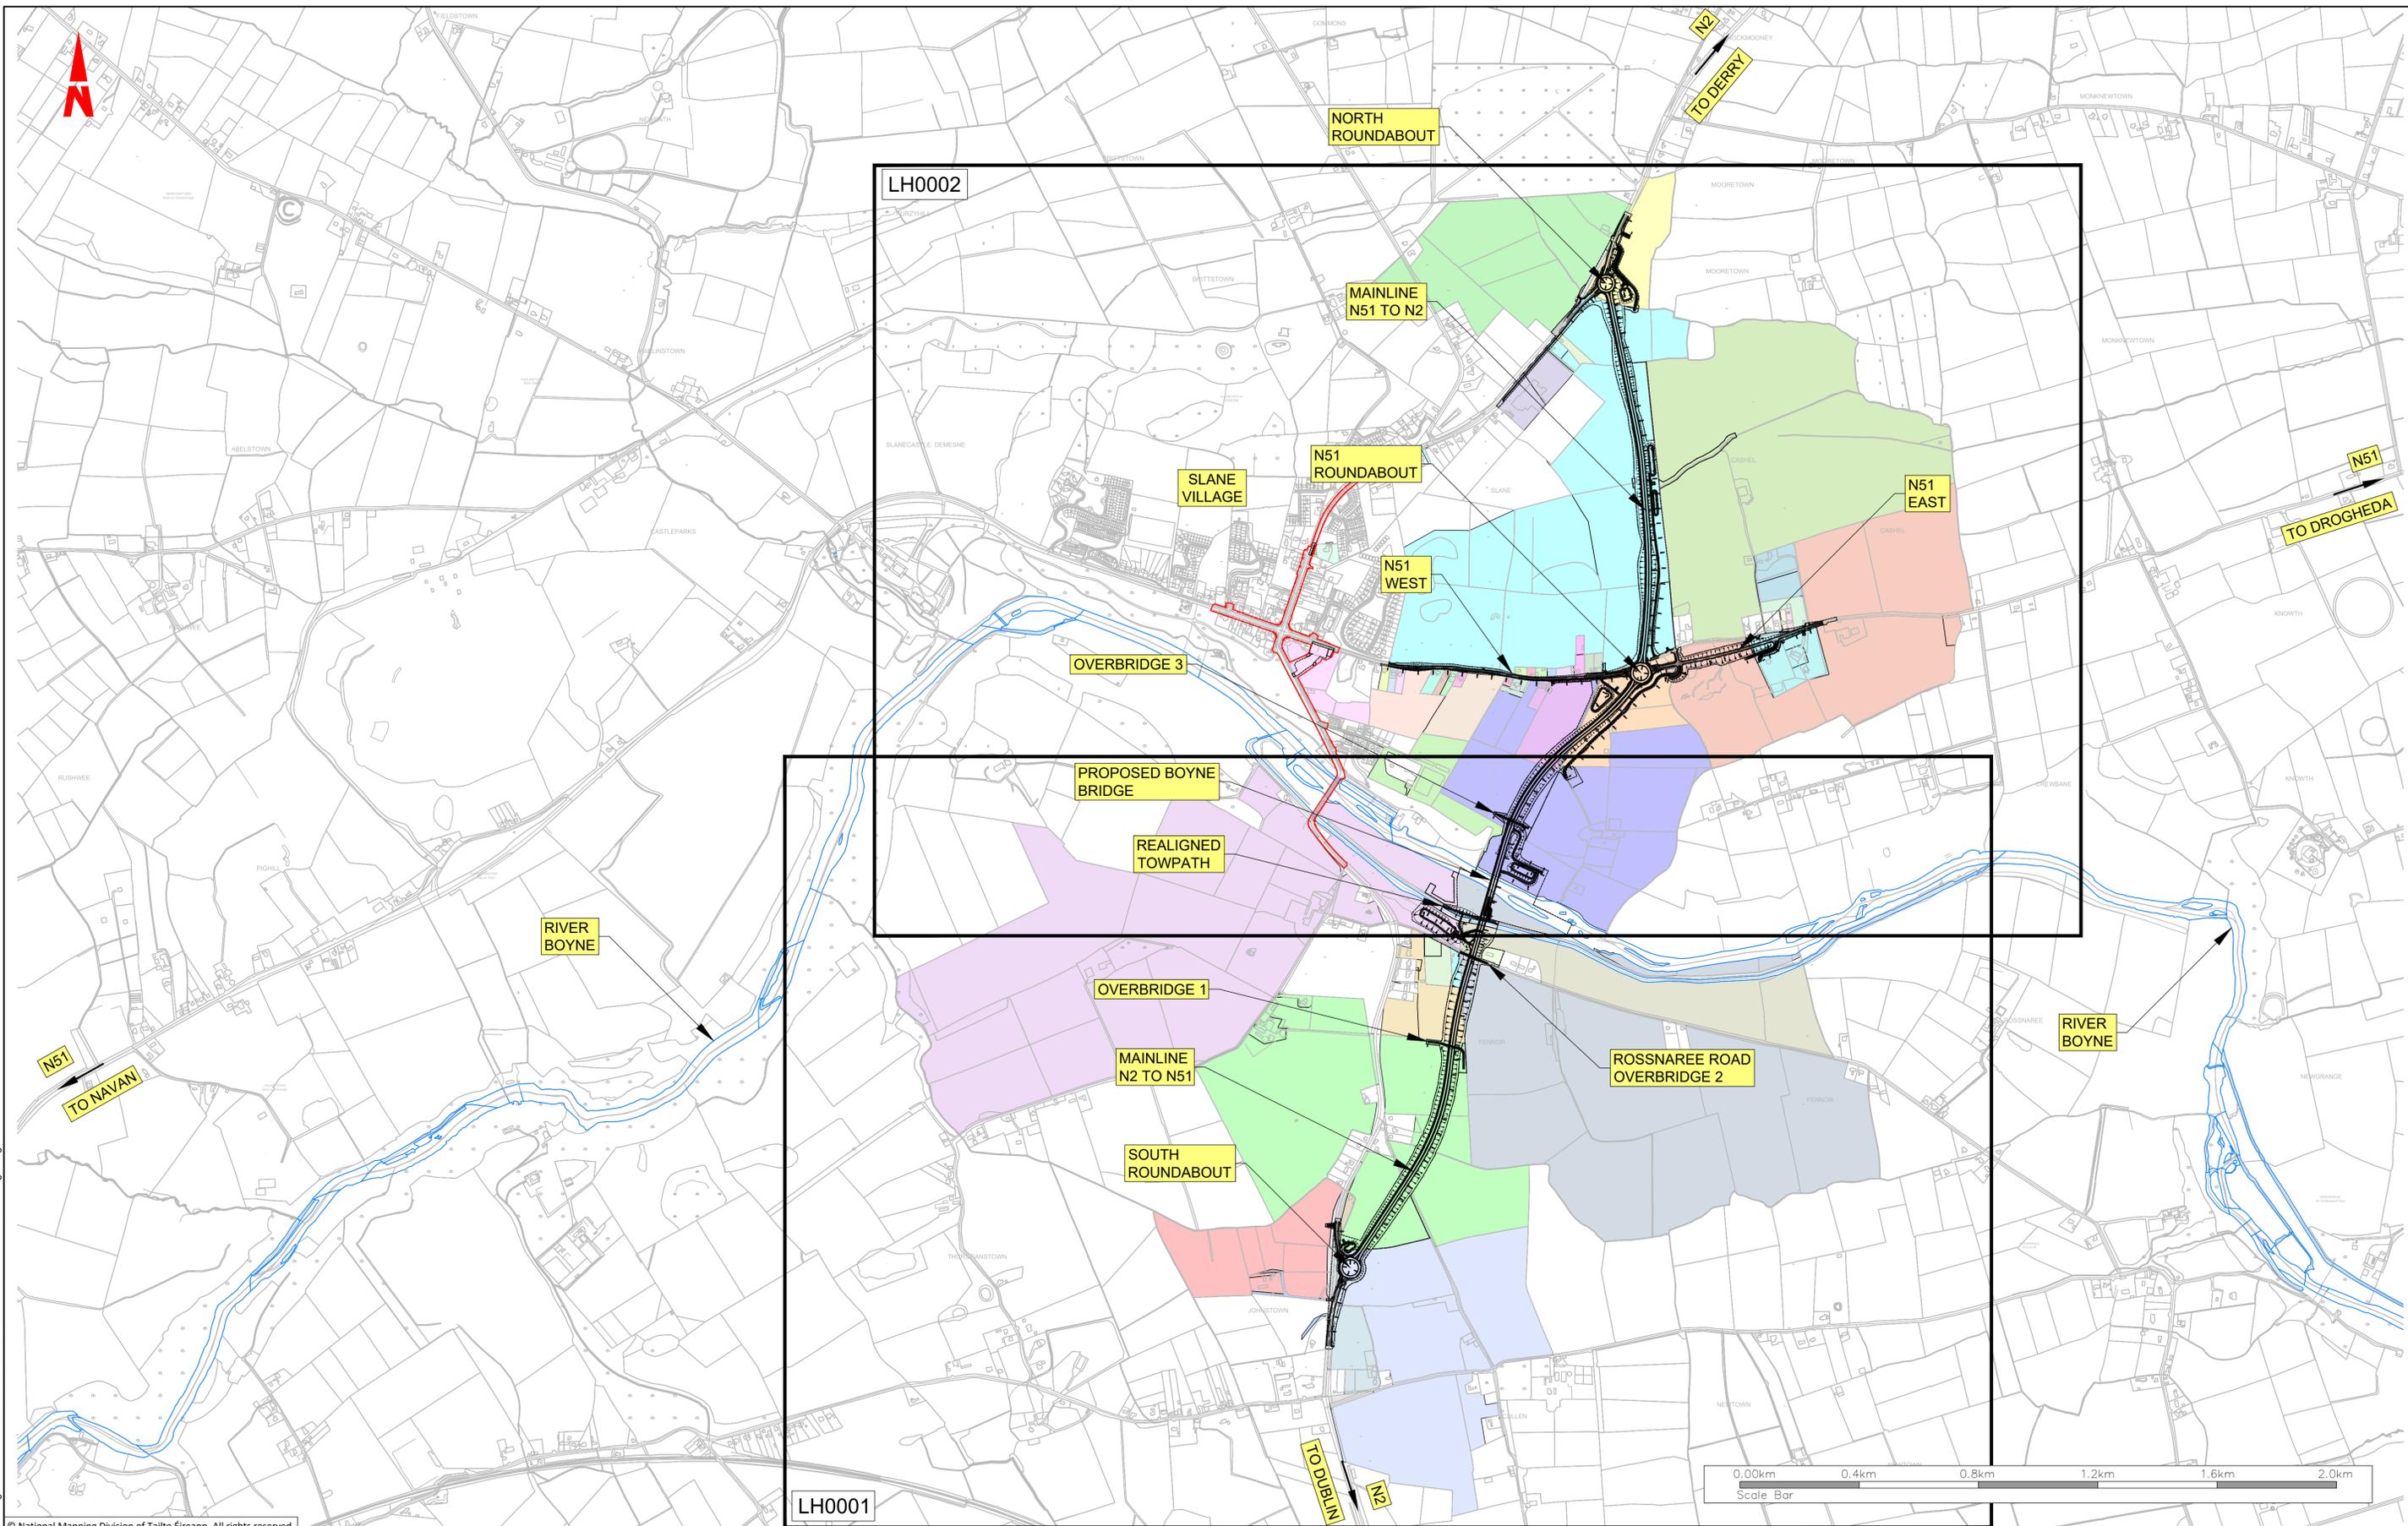

R:\MDT0806_N2_Slane Bypass\8_0 Drawings\DIGI\HMD\0806-RPS-01-N2-DR-C-LH0000-LH0002 Land Holdings.dwg

© National Mapping Division of Tailte Éireann. All rights reserved.
Licence number CYAL50320677/MeathCountyCouncil

Client

General Notes

(i) Hard copies, dwf and pdf will form a controlled issue of the drawing. All other formats (dwg etc.) are deemed to be an uncontrolled issue and any work carried out based on these files is at the recipients own risk. RPS will not accept any responsibility for any errors from the use of these files, either by human error by the recipient, listing of the un-dimensioned measurements, compatibility with the recipients software, and any errors arising when these files are used to aid the recipients drawing production, or setting out on site.

(ii) DO NOT SCALE, use figured dimensions only.

(iii) This drawing is the property of RPS, it is a project confidential classified document. It must not be copied used or its contents divulged without prior written consent. The needs and expectations of client and RPS must be considered when working with this drawing.

(iv) Information including topographical survey, geotechnical investigation and utility detail used in the design have been provided by others.

(v) All Levels refer to Ordnance Survey Datum, Malin Head.

C02	28/07/23	RPS	FINAL ISSUE	MM
C01	14/06/23	RPS	FINAL ISSUE	MM
Rev	Date	Drn Crk	Amendment / Issue	App

West Pier
Business Campus
Dun Laoghaire
Co Dublin

T +353 1 4882900
F +353 1 2835676
W www.rpsgroup.com/ireland
E ireland@rpsgroup.com

Scale 1:10,000 @ A1
1:20,000 @ A3

Created on 14/06/2021

Sheets 01 of 01

Project **N2 SLANE BYPASS AND PUBLIC REALM ENHANCEMENT SCHEME**


Title **LAND HOLDINGS INDEX PLAN OF SHEETS**

Drawing Number LH0000

Status A1

Rev C02

File Identifier MDT0806-RPS-01-N2-DR-C-LH0000-LH0002

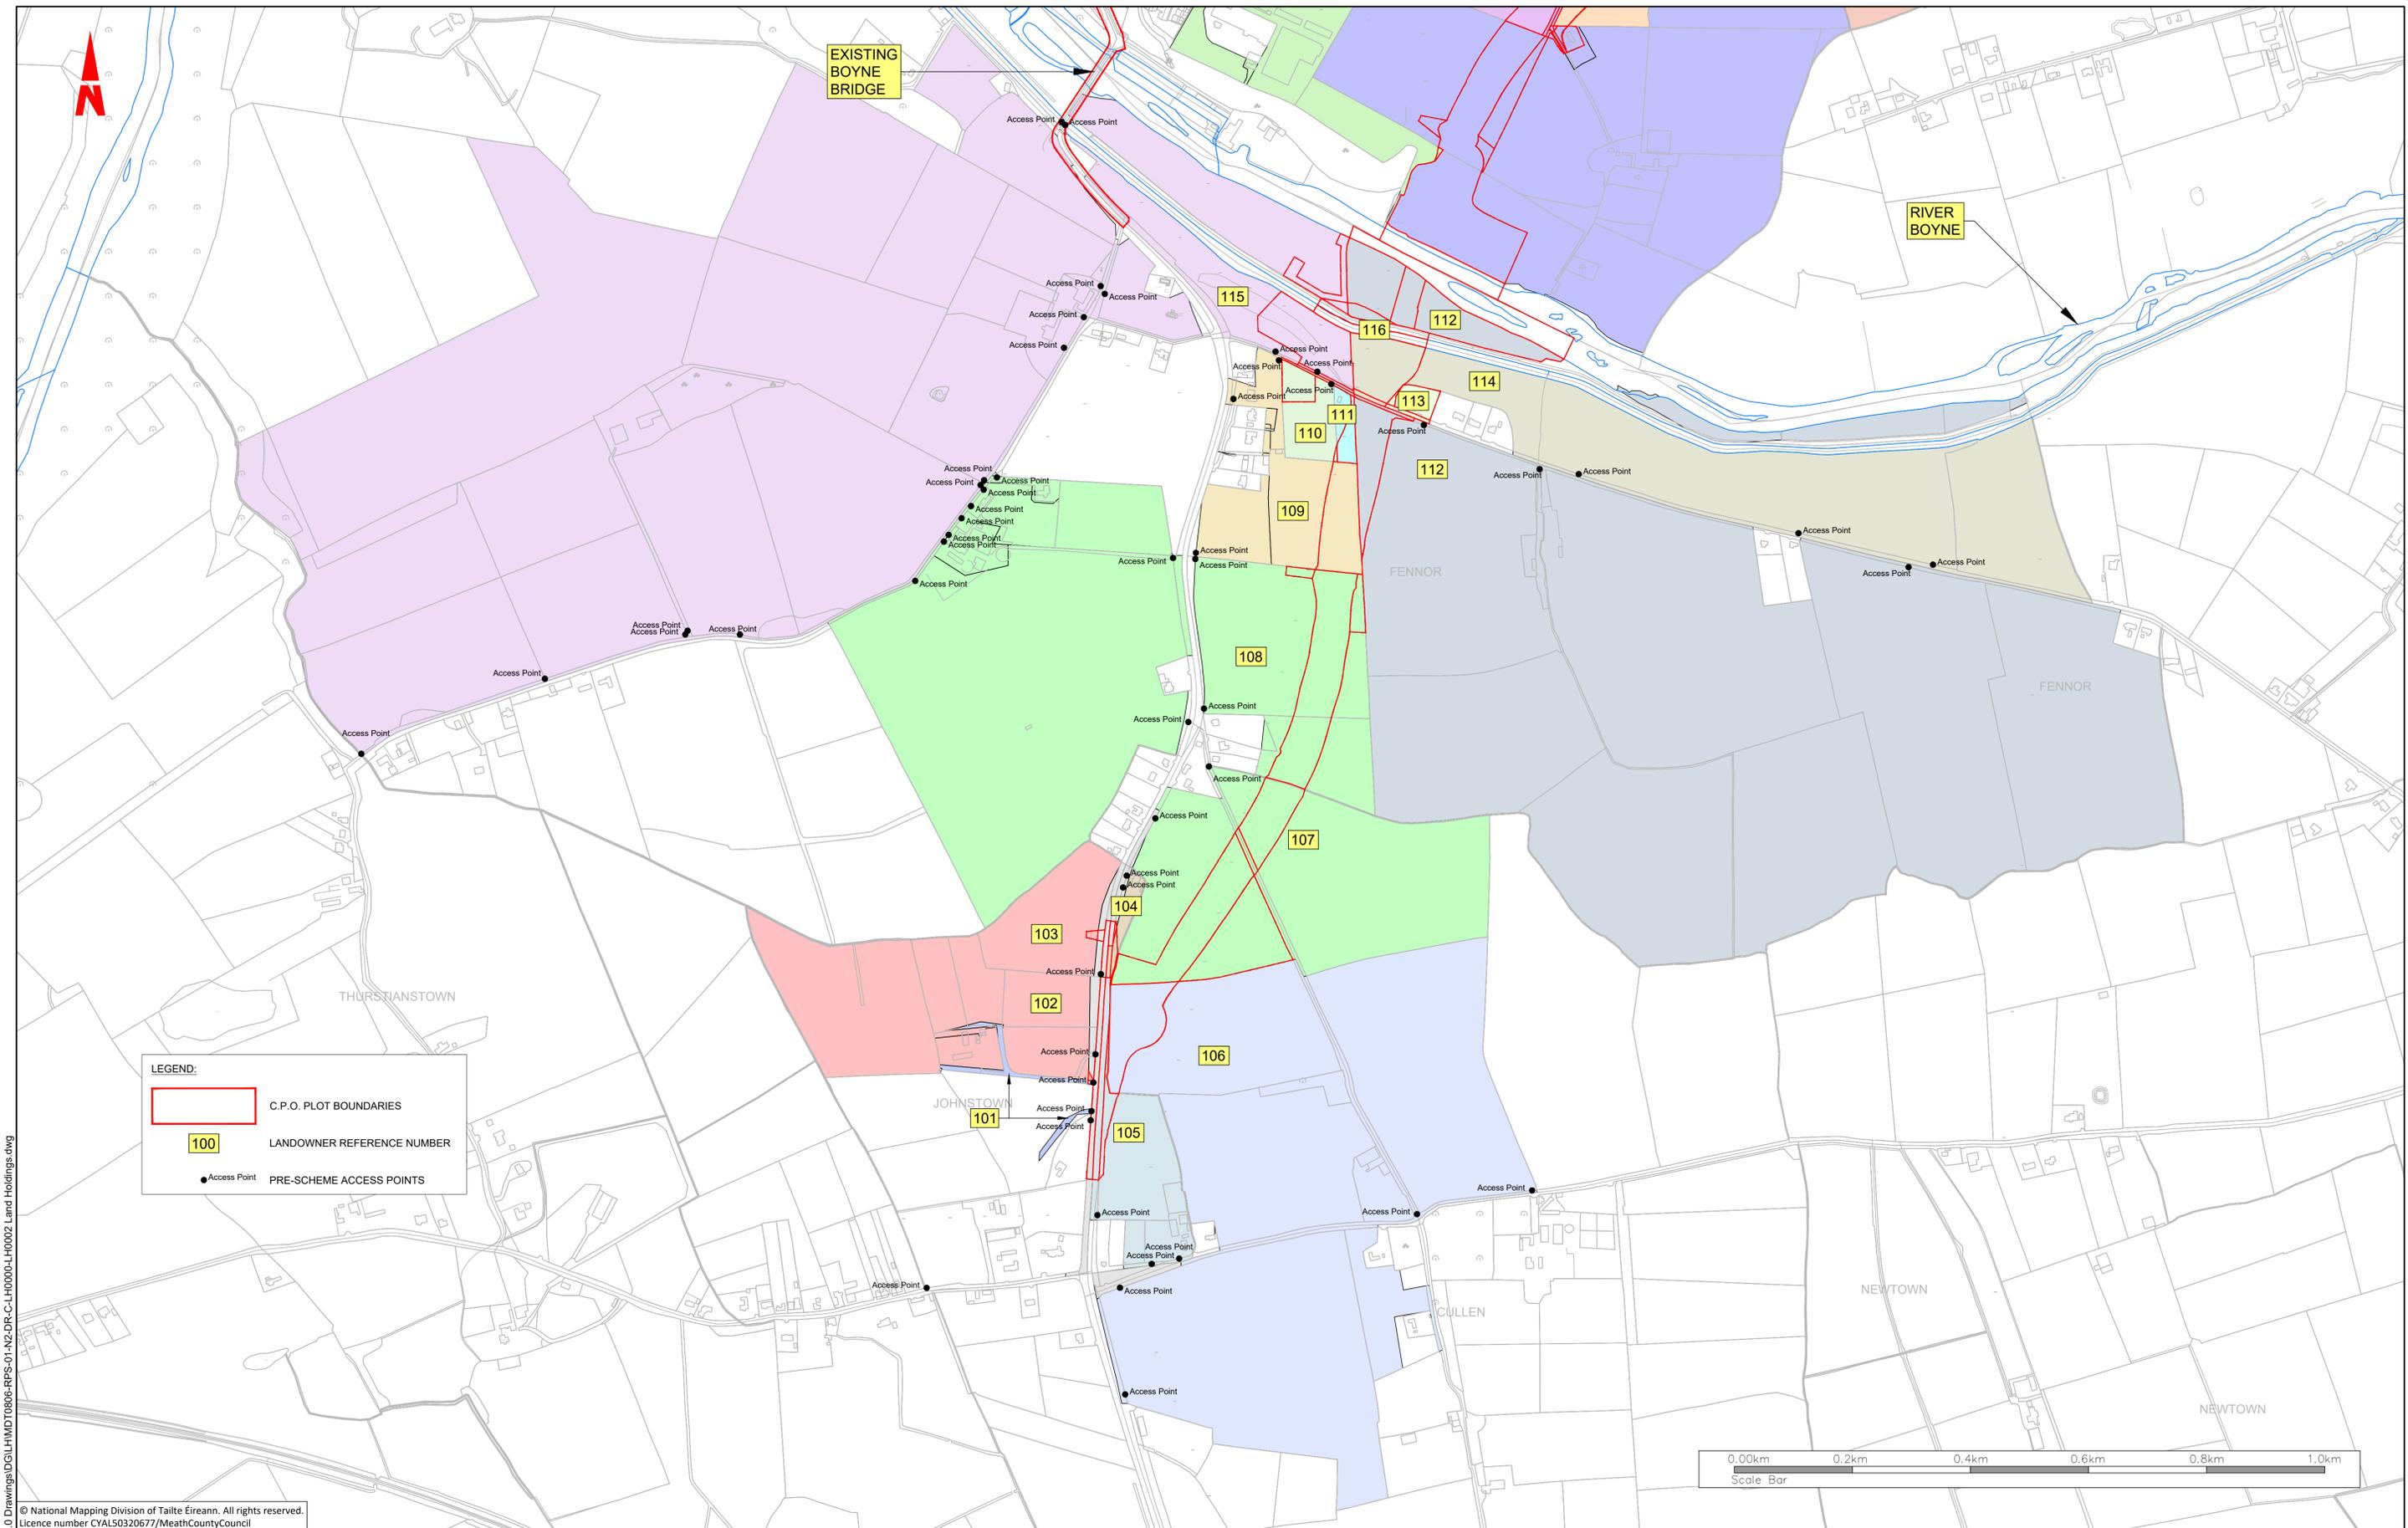

R:\MDT0806_N2_Slane Bypass\8_0 Drawings\DIGI\HMD\0806-RPS-01-N2-DR-C-LH0000-LH0002 Land Holdings.dwg

© National Mapping Division of Taitte Éireann. All rights reserved.
Licence number CYAL50320677/MeathCountyCouncil

Client

General Notes

(i) Hard copies, dwf and pdf will form a controlled issue of the drawing. All other formats (dwg etc.) are deemed to be an uncontrolled issue and any work carried out based on these files is at the recipient's own risk. RPS will not accept any responsibility for any errors from the use of these files, either by human error by the recipient, listing of the un-dimensioned measurements, compatibility with the recipient's software, and any errors arising when these files are used to aid the recipient's drawing production, or setting out on site.

(ii) DO NOT SCALE, use figured dimensions only.

(iii) This drawing is the property of RPS, it is a project confidential classified document. It must not be copied used or its contents divulged without prior written consent. The needs and expectations of client and RPS must be considered when working with this drawing.

(iv) Information including topographical survey, geotechnical investigation and utility detail used in the design have been provided by others.

(v) All Levels refer to Ordnance Survey Datum, Malin Head.

Rev	Date	Drawn	Checked	Amendment / Issue	App
C02	28/07/23	JBR	MD	FINAL ISSUE	MM
C01	14/06/23	JBR	MD	FINAL ISSUE	MM


West Pier
Business Campus
Dun Laoghaire
Co Dublin

T +353 1 4882900
F +353 1 2835676
W www.rpsgroup.com/ireland
E ireland@rpsgroup.com

Scale	1:5000 @ A1 1:10000 @ A3
Created on	14/06/2021
Sheets	01 of 02

Project			N2 SLANE BYPASS AND PUBLIC REALM ENHANCEMENT SCHEME		
Title			LAND HOLDINGS SHEET 1 OF 2		
Drawing Number	Status	Rev			
LH0001	A1	C02			



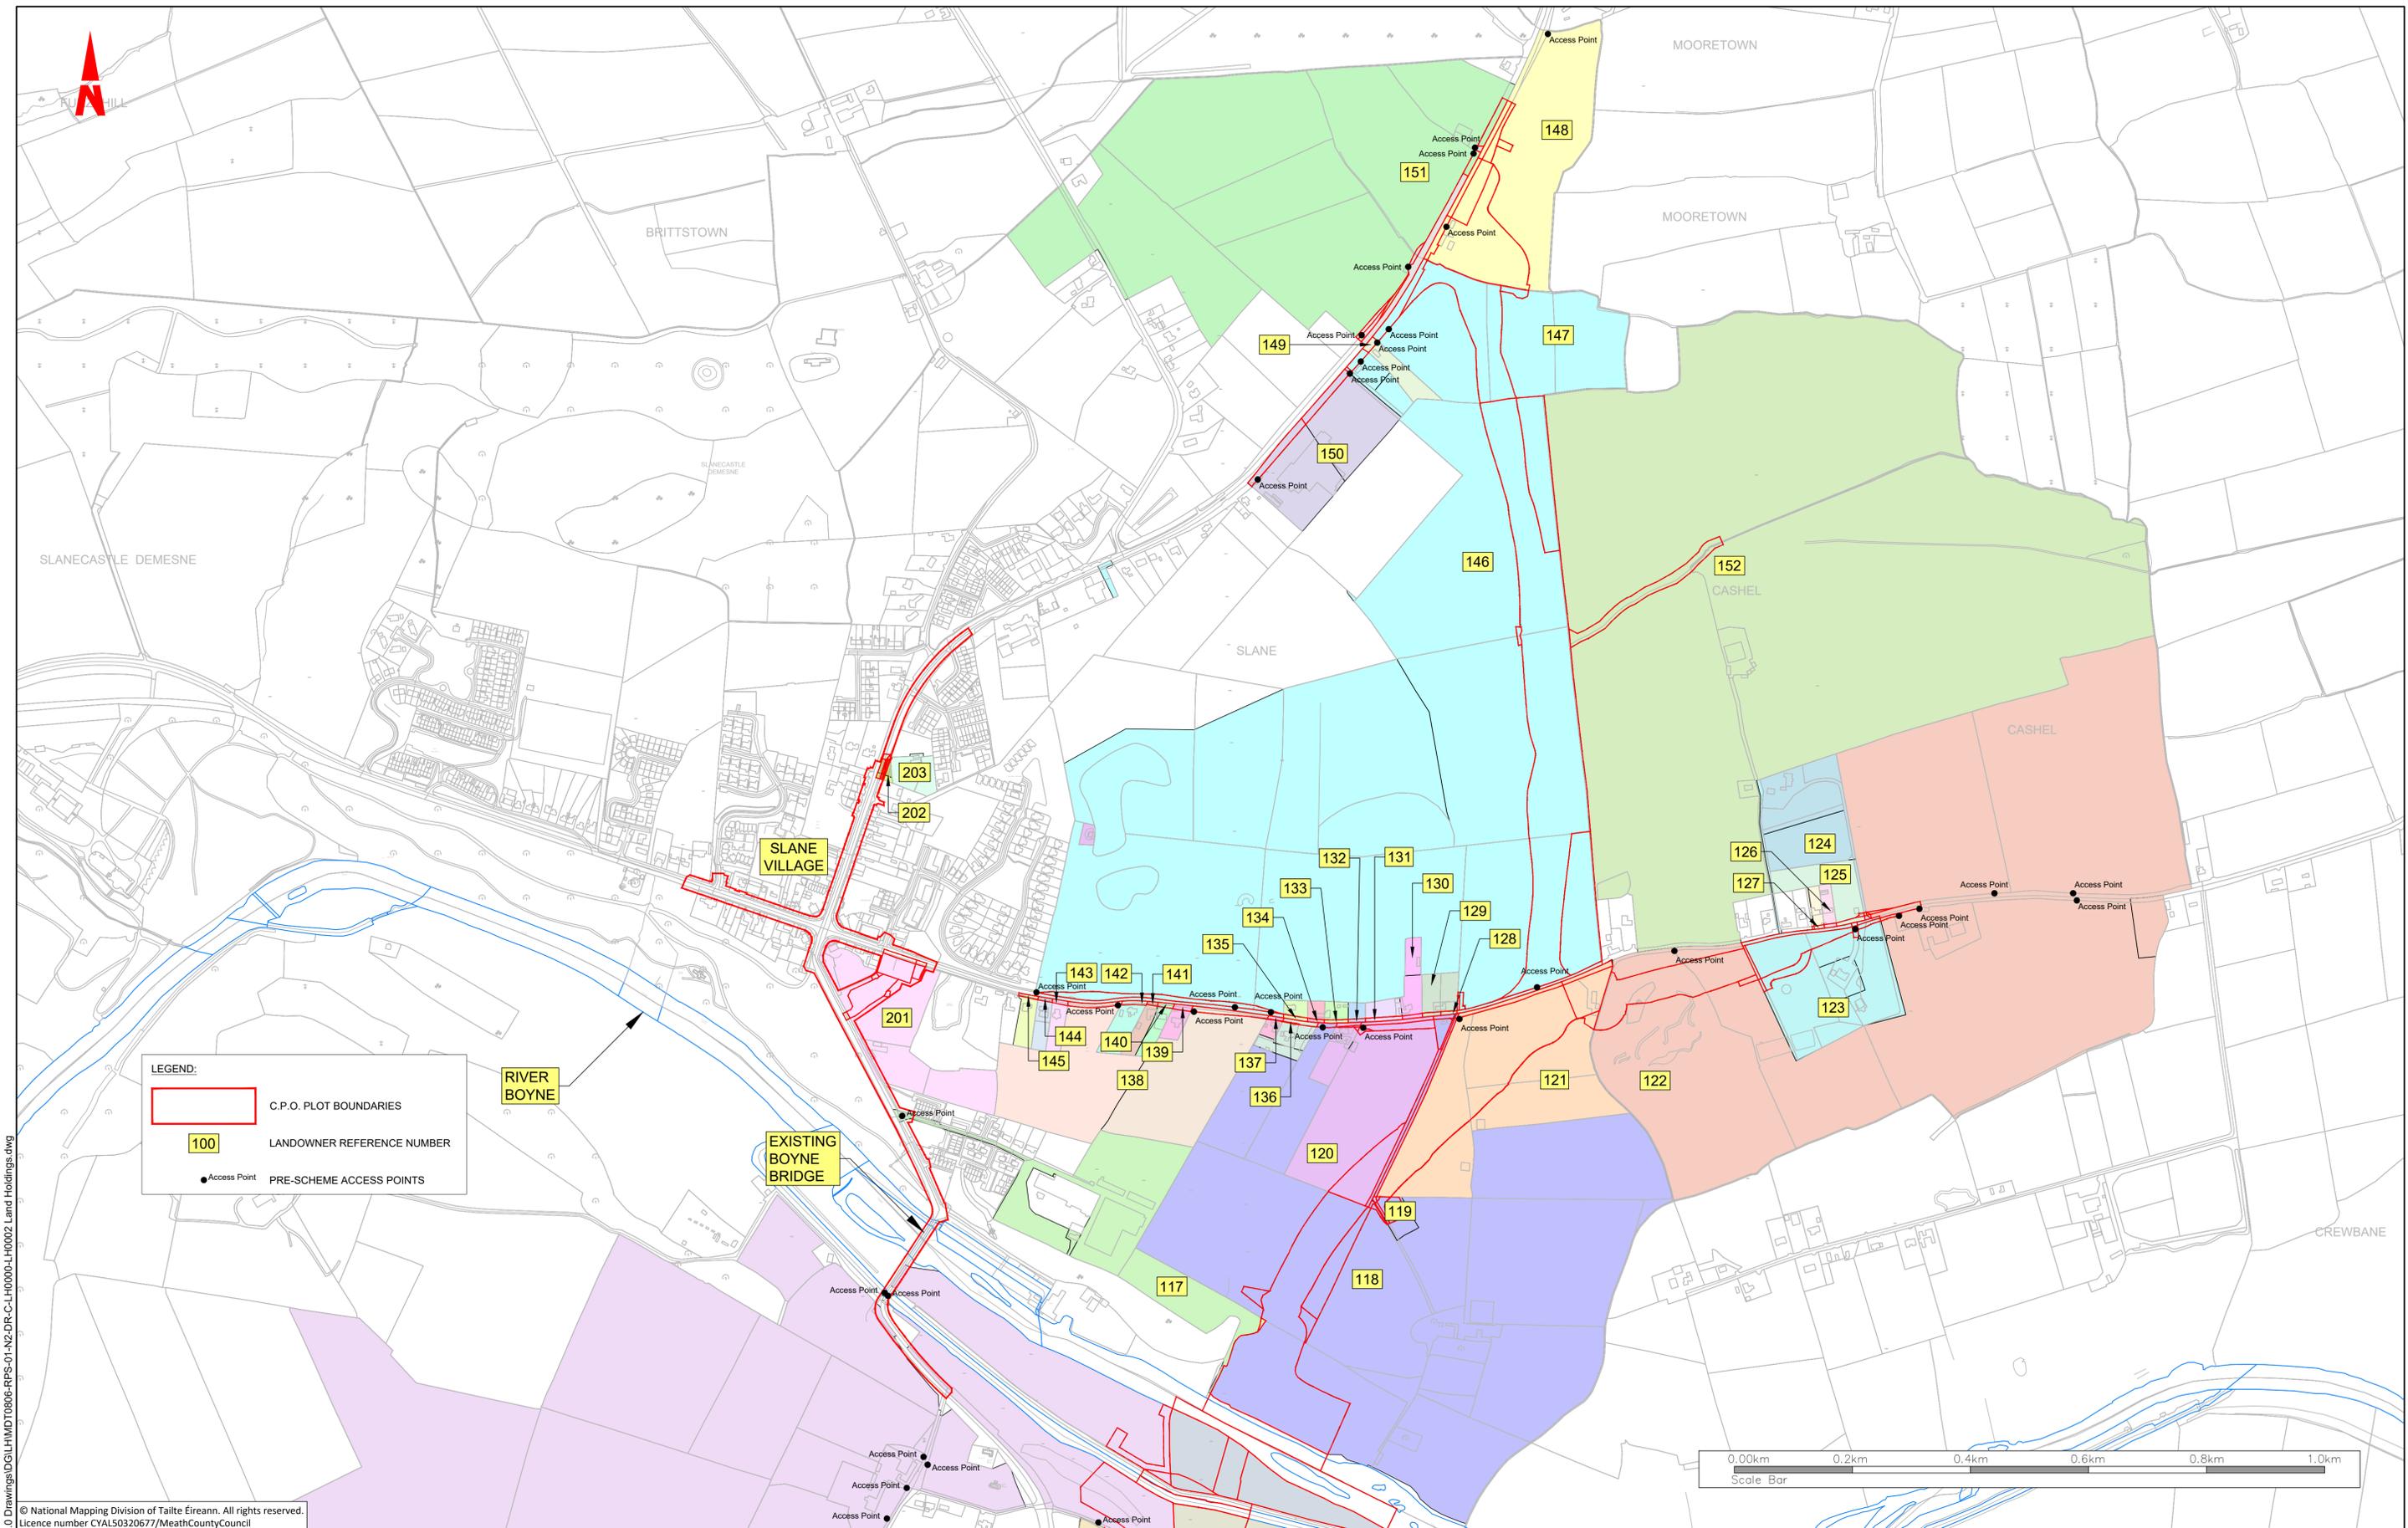

R:\MDT0806_N2_Slane Bypass\8_0 Drawings\DIGI\HMD\0806-RPS-01-N2-DR-C-LH0000-LH0002 Land Holdings.dwg

© National Mapping Division of Tailte Éireann. All rights reserved.
Licence number CYAL50320677/MeathCountyCouncil

--	--

General Notes

(i) Hard copies, dwf and pdf will form a controlled issue of the drawing. All other formats (dwg etc.) are deemed to be an uncontrolled issue and any work carried out based on these files is at the recipients own risk. RPS will not accept any responsibility for any errors from the use of these files, either by human error by the recipient, listing of the un-dimensioned measurements, compatibility with the recipients software, and any errors arising when these files are used to aid the recipients drawing production, or setting out on site.

(ii) DO NOT SCALE, use figured dimensions only.

(iii) This drawing is the property of RPS, it is a project confidential classified document. It must not be copied used or its contents divulged without prior written consent. The needs and expectations of client and RPS must be considered when working with this drawing.

(iv) Information including topographical survey, geotechnical investigation and utility detail used in the design have been provided by others.

(v) All Levels refer to Ordnance Survey Datum, Malin Head.

Rev	Date	Drawn By	Amendment / Issue	App
C02	28/07/23	JBR	FINAL ISSUE	MM
C01	14/06/23	JBR	FINAL ISSUE	MM

rps

West Pier
Business Campus
Dun Laoghaire
Co Dublin

T +353 1 4882900
F +353 1 2835676
W www.rpsgroup.com/ireland
E ireland@rpsgroup.com

Scale
1:5000 @ A1
1:10000 @ A3

Created on
14/06/2021

Sheets
02 of 02

Project
N2 SLANE BYPASS AND
PUBLIC REALM ENHANCEMENT SCHEME

Title
LAND HOLDINGS
SHEET 2 OF 2

Drawing Number
LH0002

Status
A1

Rev
C02

File Identifier
MDT0806-RPS-01-N2-DR-C-LH0000-LH0002