

General Arrangement

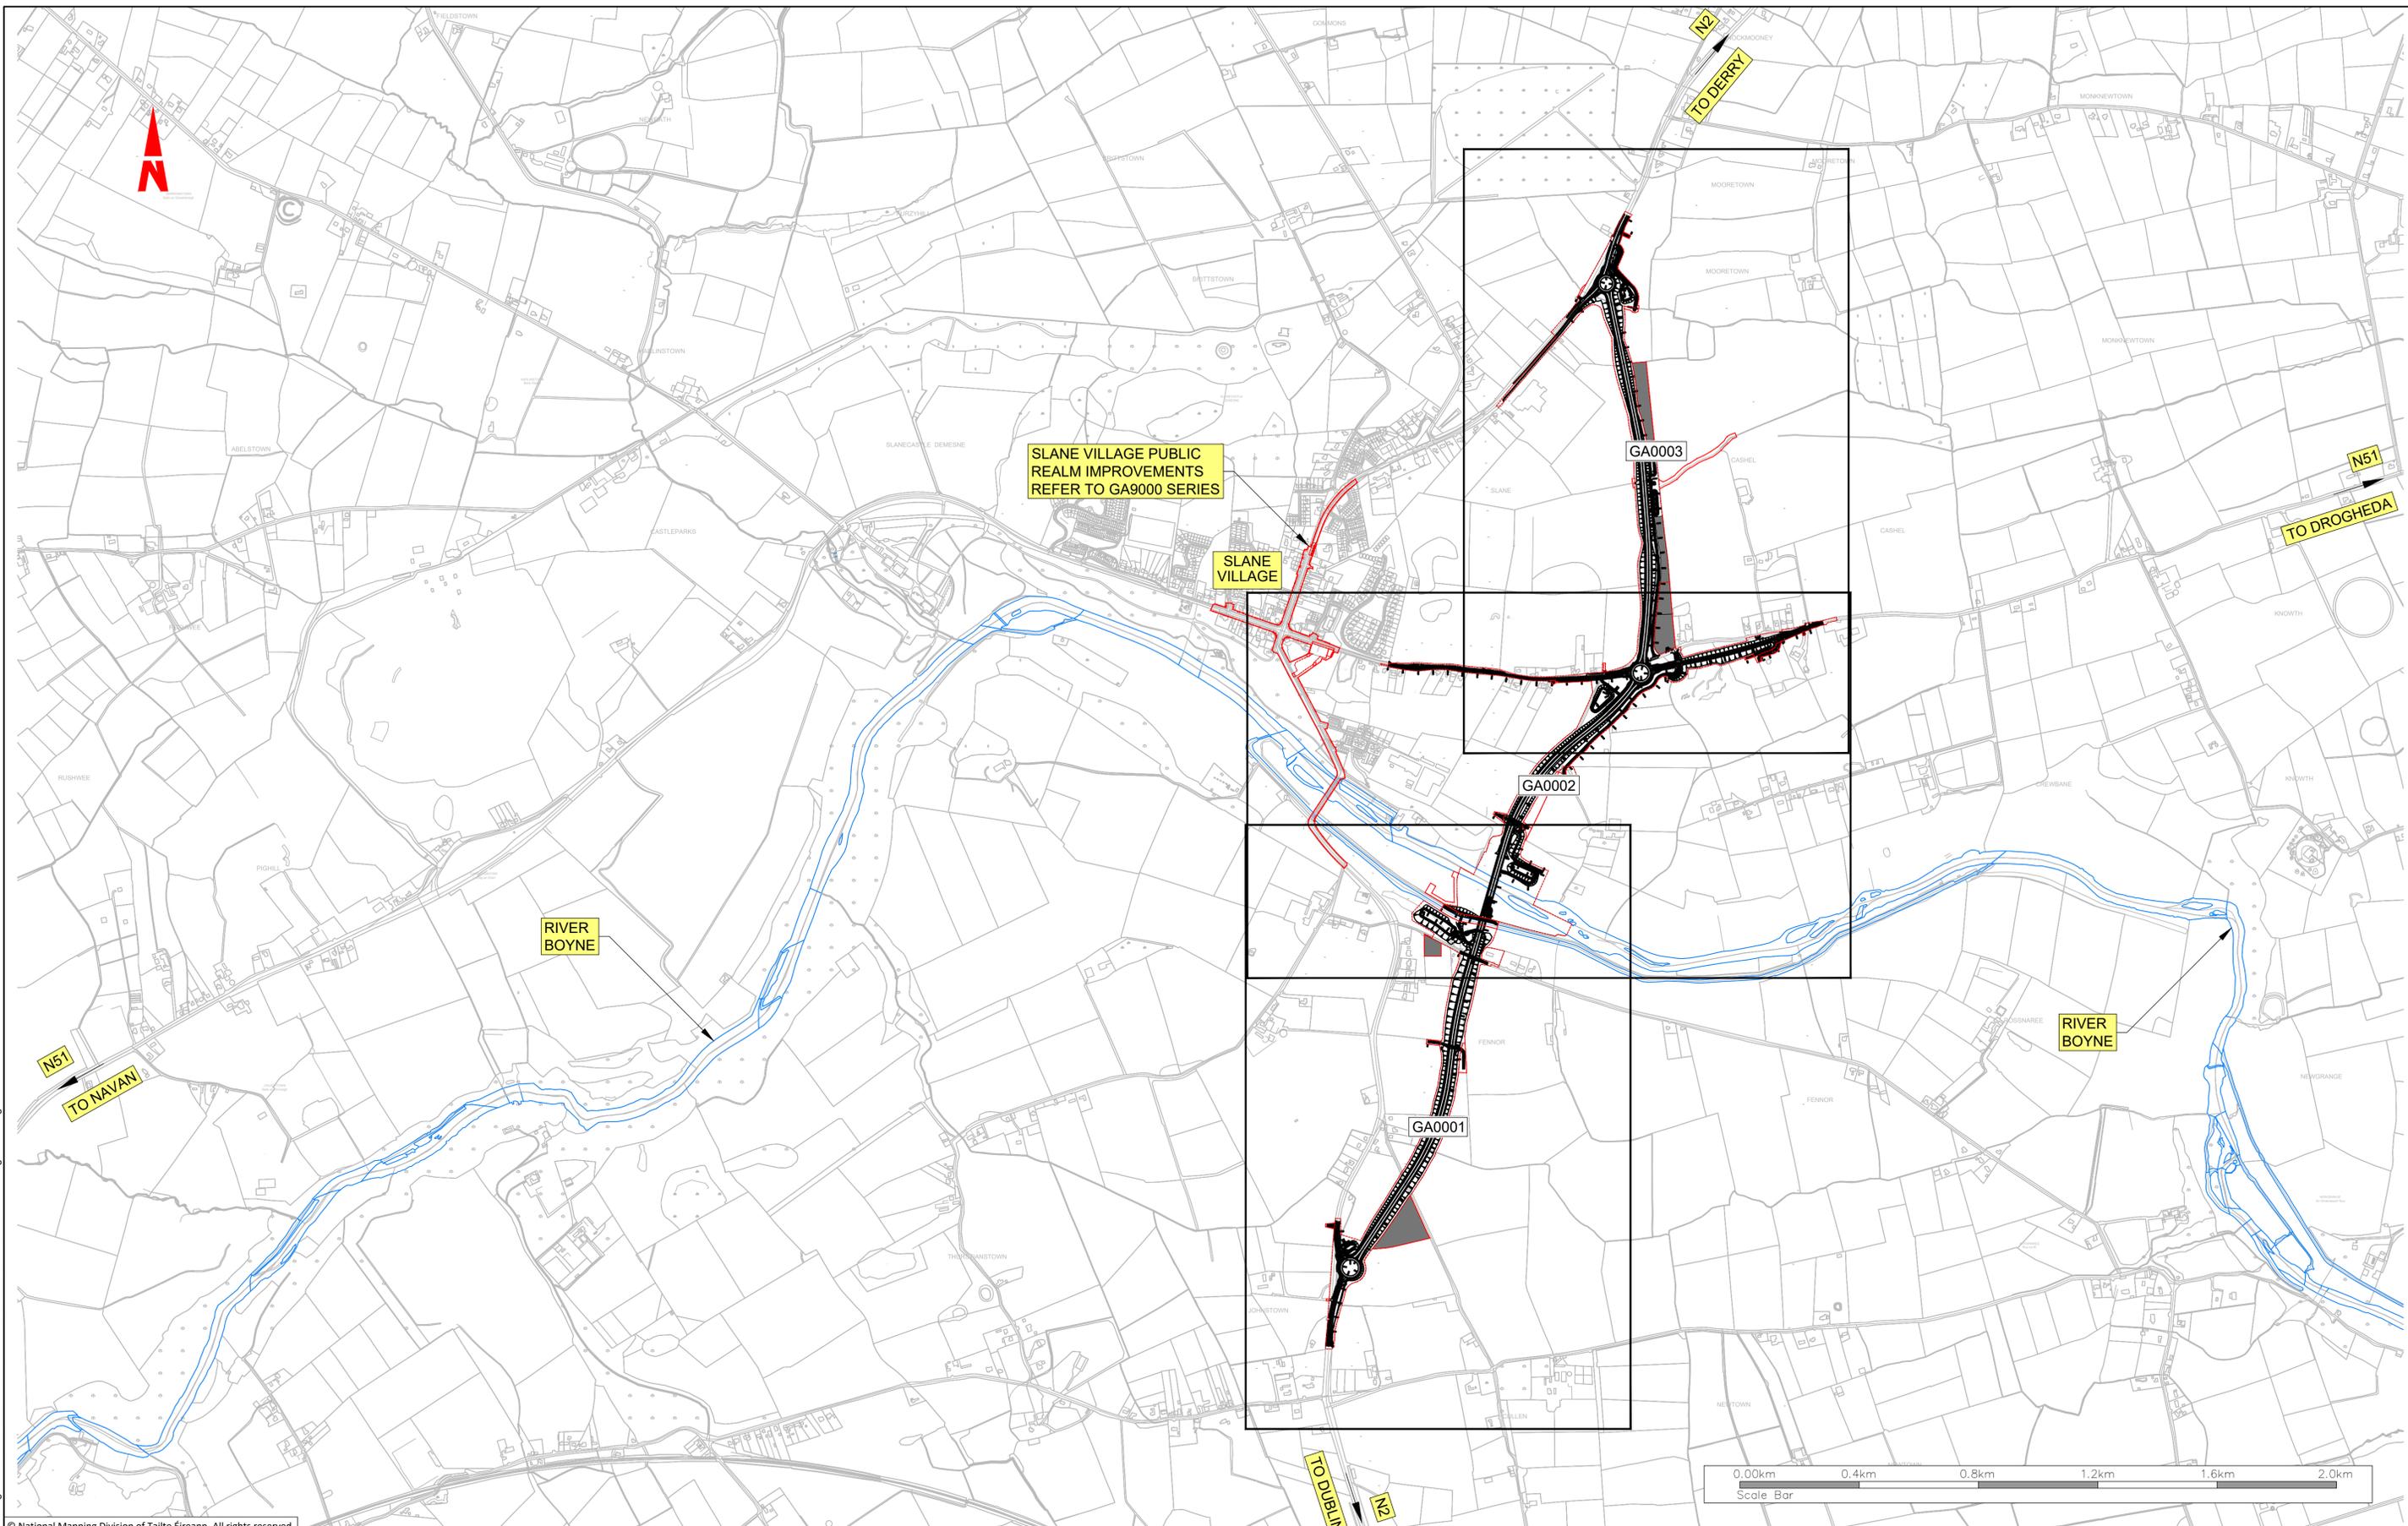

R:\MDT0806_N2_Slane Bypass\8_0 Drawings\01\GA\MDT0806-RPS-01-N2-DR-C-GA0000-GA0003 General Arrangement.dwg

© National Mapping Division of Tailte Éireann. All rights reserved.
Licence number CYAL50320677/MeathCountyCouncil

Client

General Notes

(i) Hard copies, dwf and pdf will form a controlled issue of the drawing. All other formats (dwg etc.) are deemed to be an uncontrolled issue and any work carried out based on these files is at the recipients own risk. RPS will not accept any responsibility for any errors from the use of these files, either by human error by the recipient, listing of the un-dimensioned measurements, compatibility with the recipients software, and any errors arising when these files are used to aid the recipients drawing production, or setting out on site.

(ii) DO NOT SCALE, use figured dimensions only.

(iii) This drawing is the property of RPS, it is a project confidential classified document. It must not be copied used or its contents divulged without prior written consent. The needs and expectations of client and RPS must be considered when working with this drawing.

(iv) Information including topographical survey, geotechnical investigation and utility detail used in the design have been provided by others.

(v) All Levels refer to Ordnance Survey Datum, Malin Head.

C01	12/06/23	APP TO	FINAL ISSUE	MM
Rev	Date	Drn Ck	Amendment / Issue	App


West Pier
Business Campus
Dun Laoghaire
Co Dublin

T +353 1 4882900
F +353 1 2835676
W www.rpsgroup.com/ireland
E ireland@rpsgroup.com

Scale	1:10,000 @ A1 1:20,000 @ A3
Created on	29/10/2020
Sheets	00 of 03

Project	N2 SLANE BYPASS AND PUBLIC REALM ENHANCEMENT SCHEME		
Title	GENERAL ARRANGEMENT INDEX PLAN OF SHEETS		
Drawing Number	GA0000	Status	A1
Rev	C01		

File Identifier
MDT0806-RPS-01-N2-DR-C-GA0000-GA0003

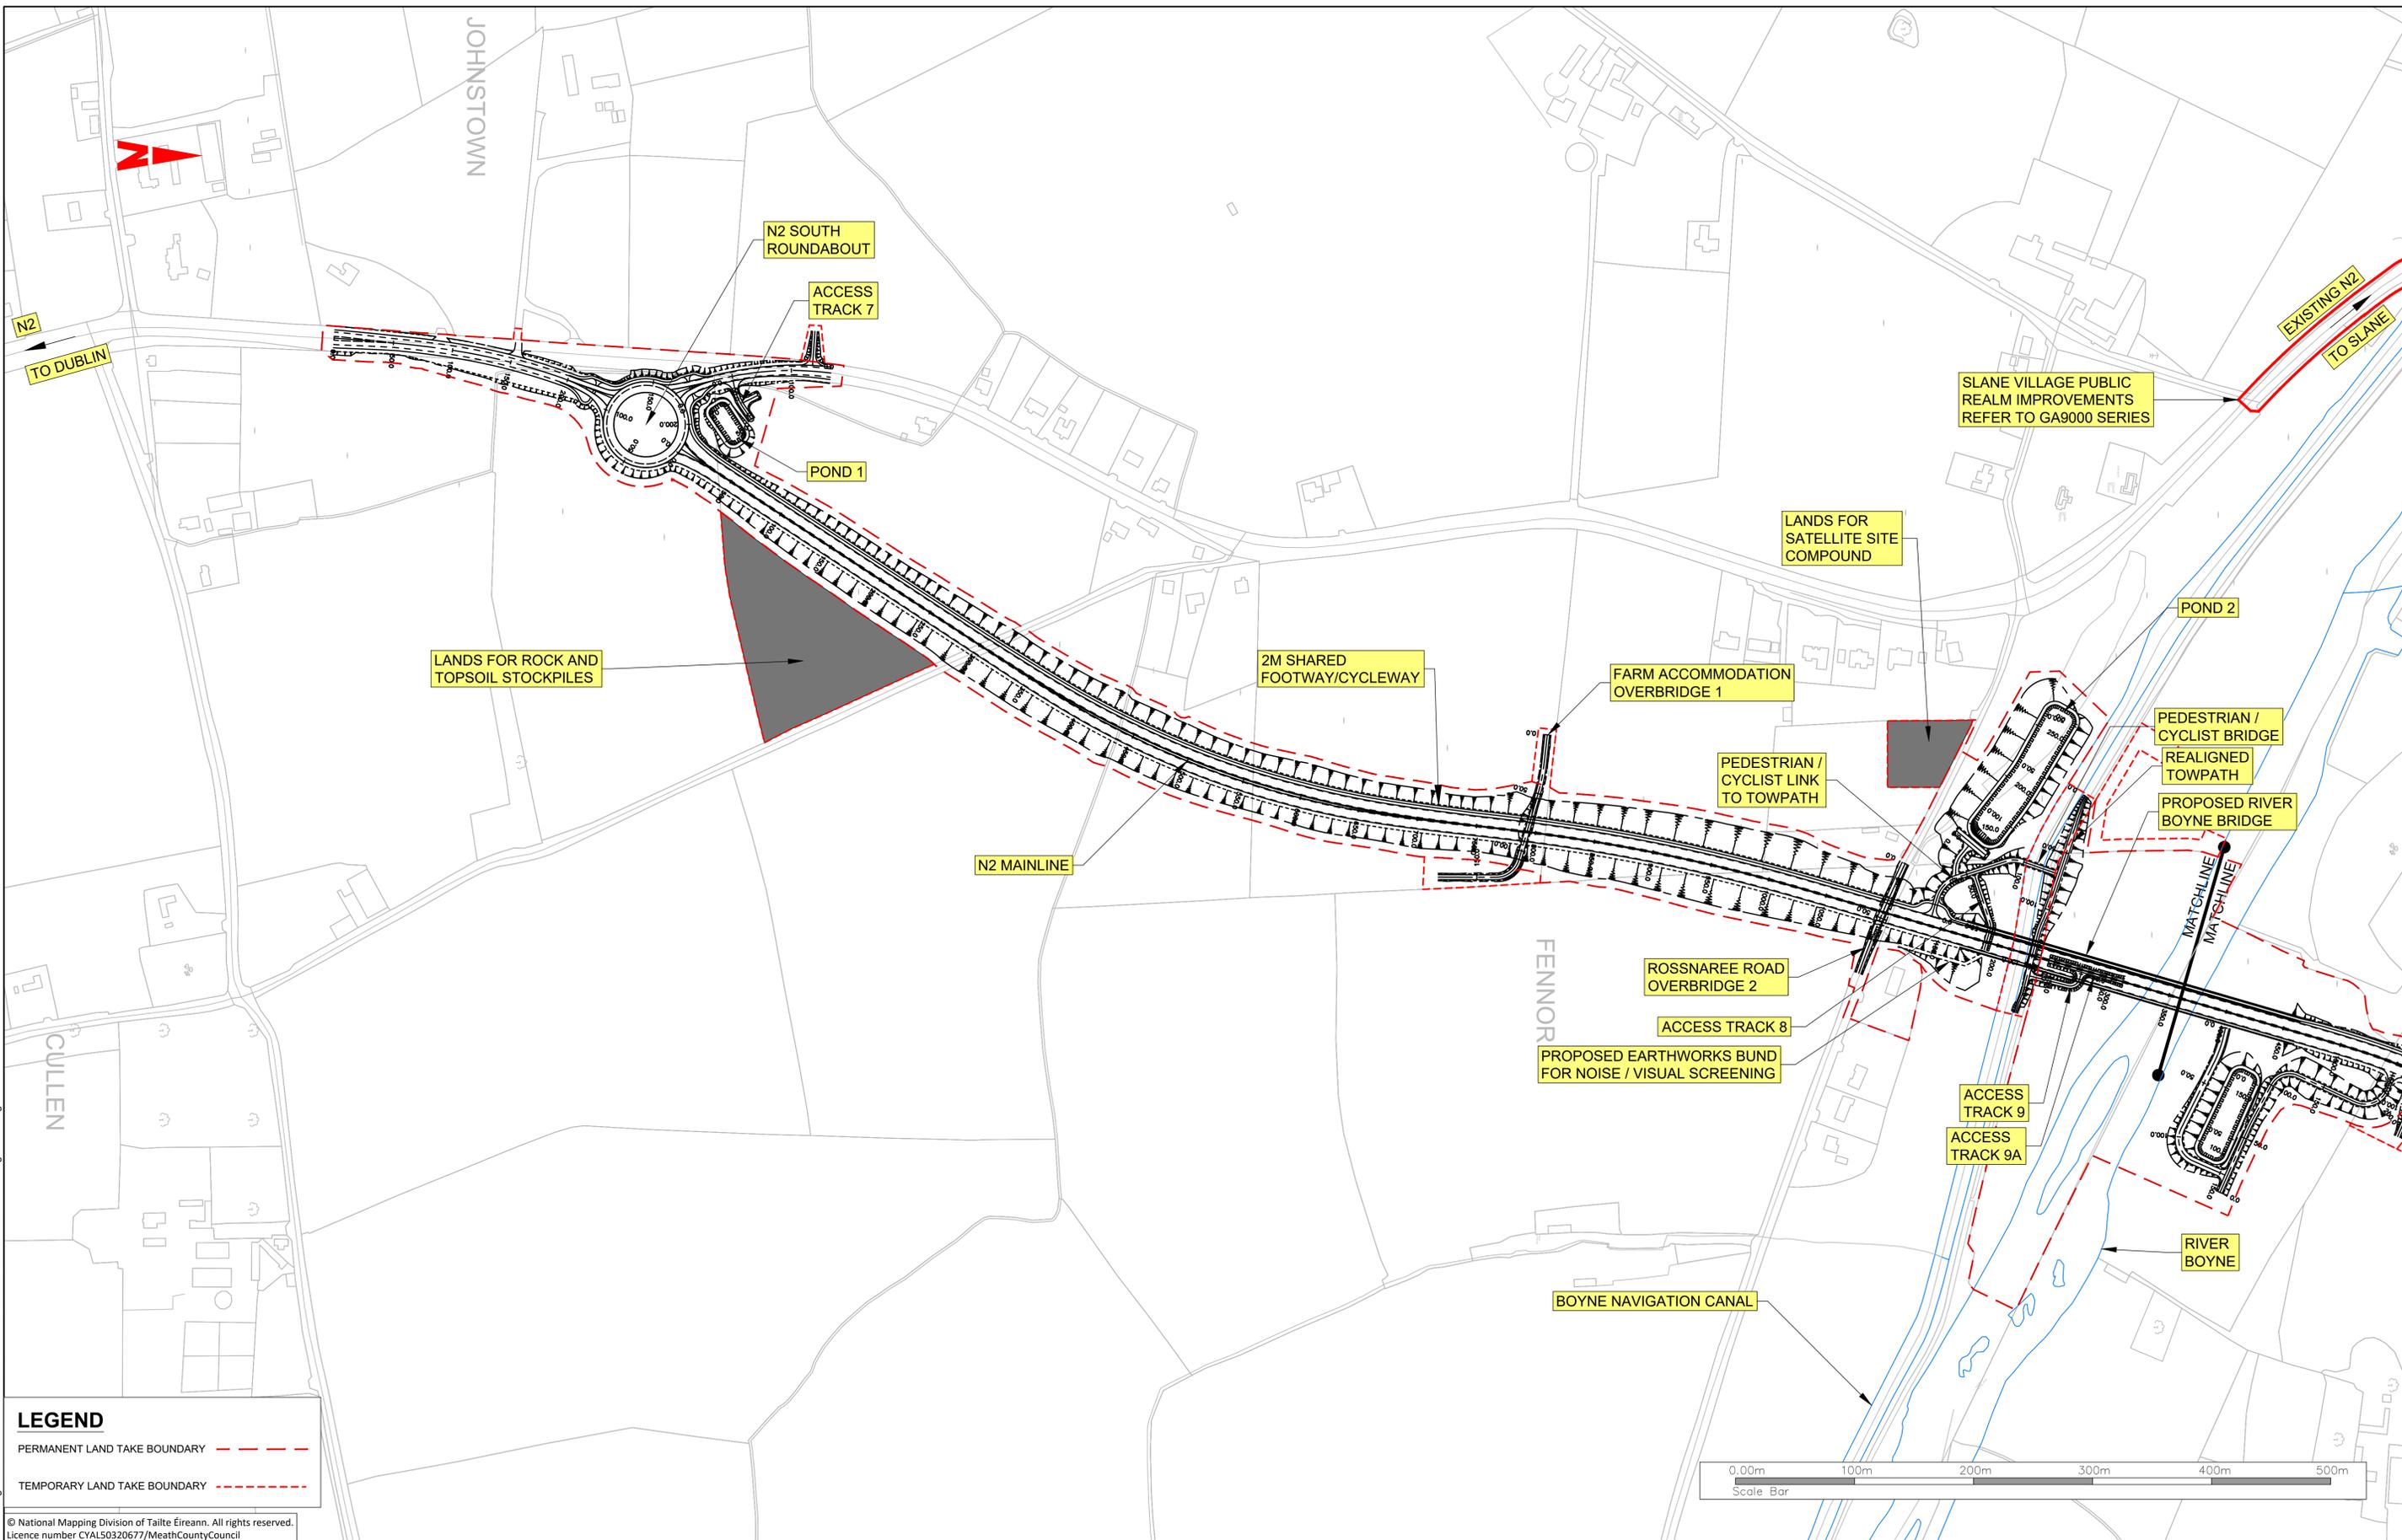

LEGEND

PERMANENT LAND TAKE BOUNDARY - - - - -

TEMPORARY LAND TAKE BOUNDARY - - - - -

© National Mapping Division of Tailte Éireann. All rights reserved.
Licence number CYAL50320677/MeathCountyCouncil

Client

General Notes

(i) Hard copies, dwf and pdf will form a controlled issue of the drawing. All other formats (dwg etc.) are deemed to be an uncontrolled issue and any work carried out based on these files is at the recipient's own risk. RPS will not accept any responsibility for any errors from the use of these files, either by human error by the recipient, listing of the un-dimensioned measurements, compatibility with the recipient's software, and any errors arising when these files are used to aid the recipient's drawing production, or setting out on site.

(ii) DO NOT SCALE, use figured dimensions only.

(iii) This drawing is the property of RPS, it is a project confidential classified document. It must not be copied used or its contents divulged without prior written consent. The needs and expectations of client and RPS must be considered when working with this drawing.

(iv) Information including topographical survey, geotechnical investigation and utility detail used in the design have been provided by others.

(v) All Levels refer to Ordnance Survey Datum, Malin Head.

Rev	Date	Drawn By	Amendment / Issue	App
C01	12/06/23	MRD	FINAL ISSUE	MM

West Pier
Business Campus
Dun Laoghaire
Co Dublin

T +353 1 4882900
F +353 1 2835676
W www.rpsgroup.com/ireland
E ireland@rpsgroup.com

Scale: 1:2500 @ A1
1:5000 @ A3

Created on: 29/10/2020

Sheets: 01 of 03

Project: **N2 SLANE BYPASS AND PUBLIC REALM ENHANCEMENT SCHEME**


Title: **GENERAL ARRANGEMENT SHEET 1 OF 3**

Drawing Number: GA0001

Status: A1

Rev: C01

R:\MDT0806_N2_Slane Bypass\8_0 Drawings\01\GA\MDT0806-RPS-01-N2-DR-C-GA0000-GA0003 General Arrangement.dwg

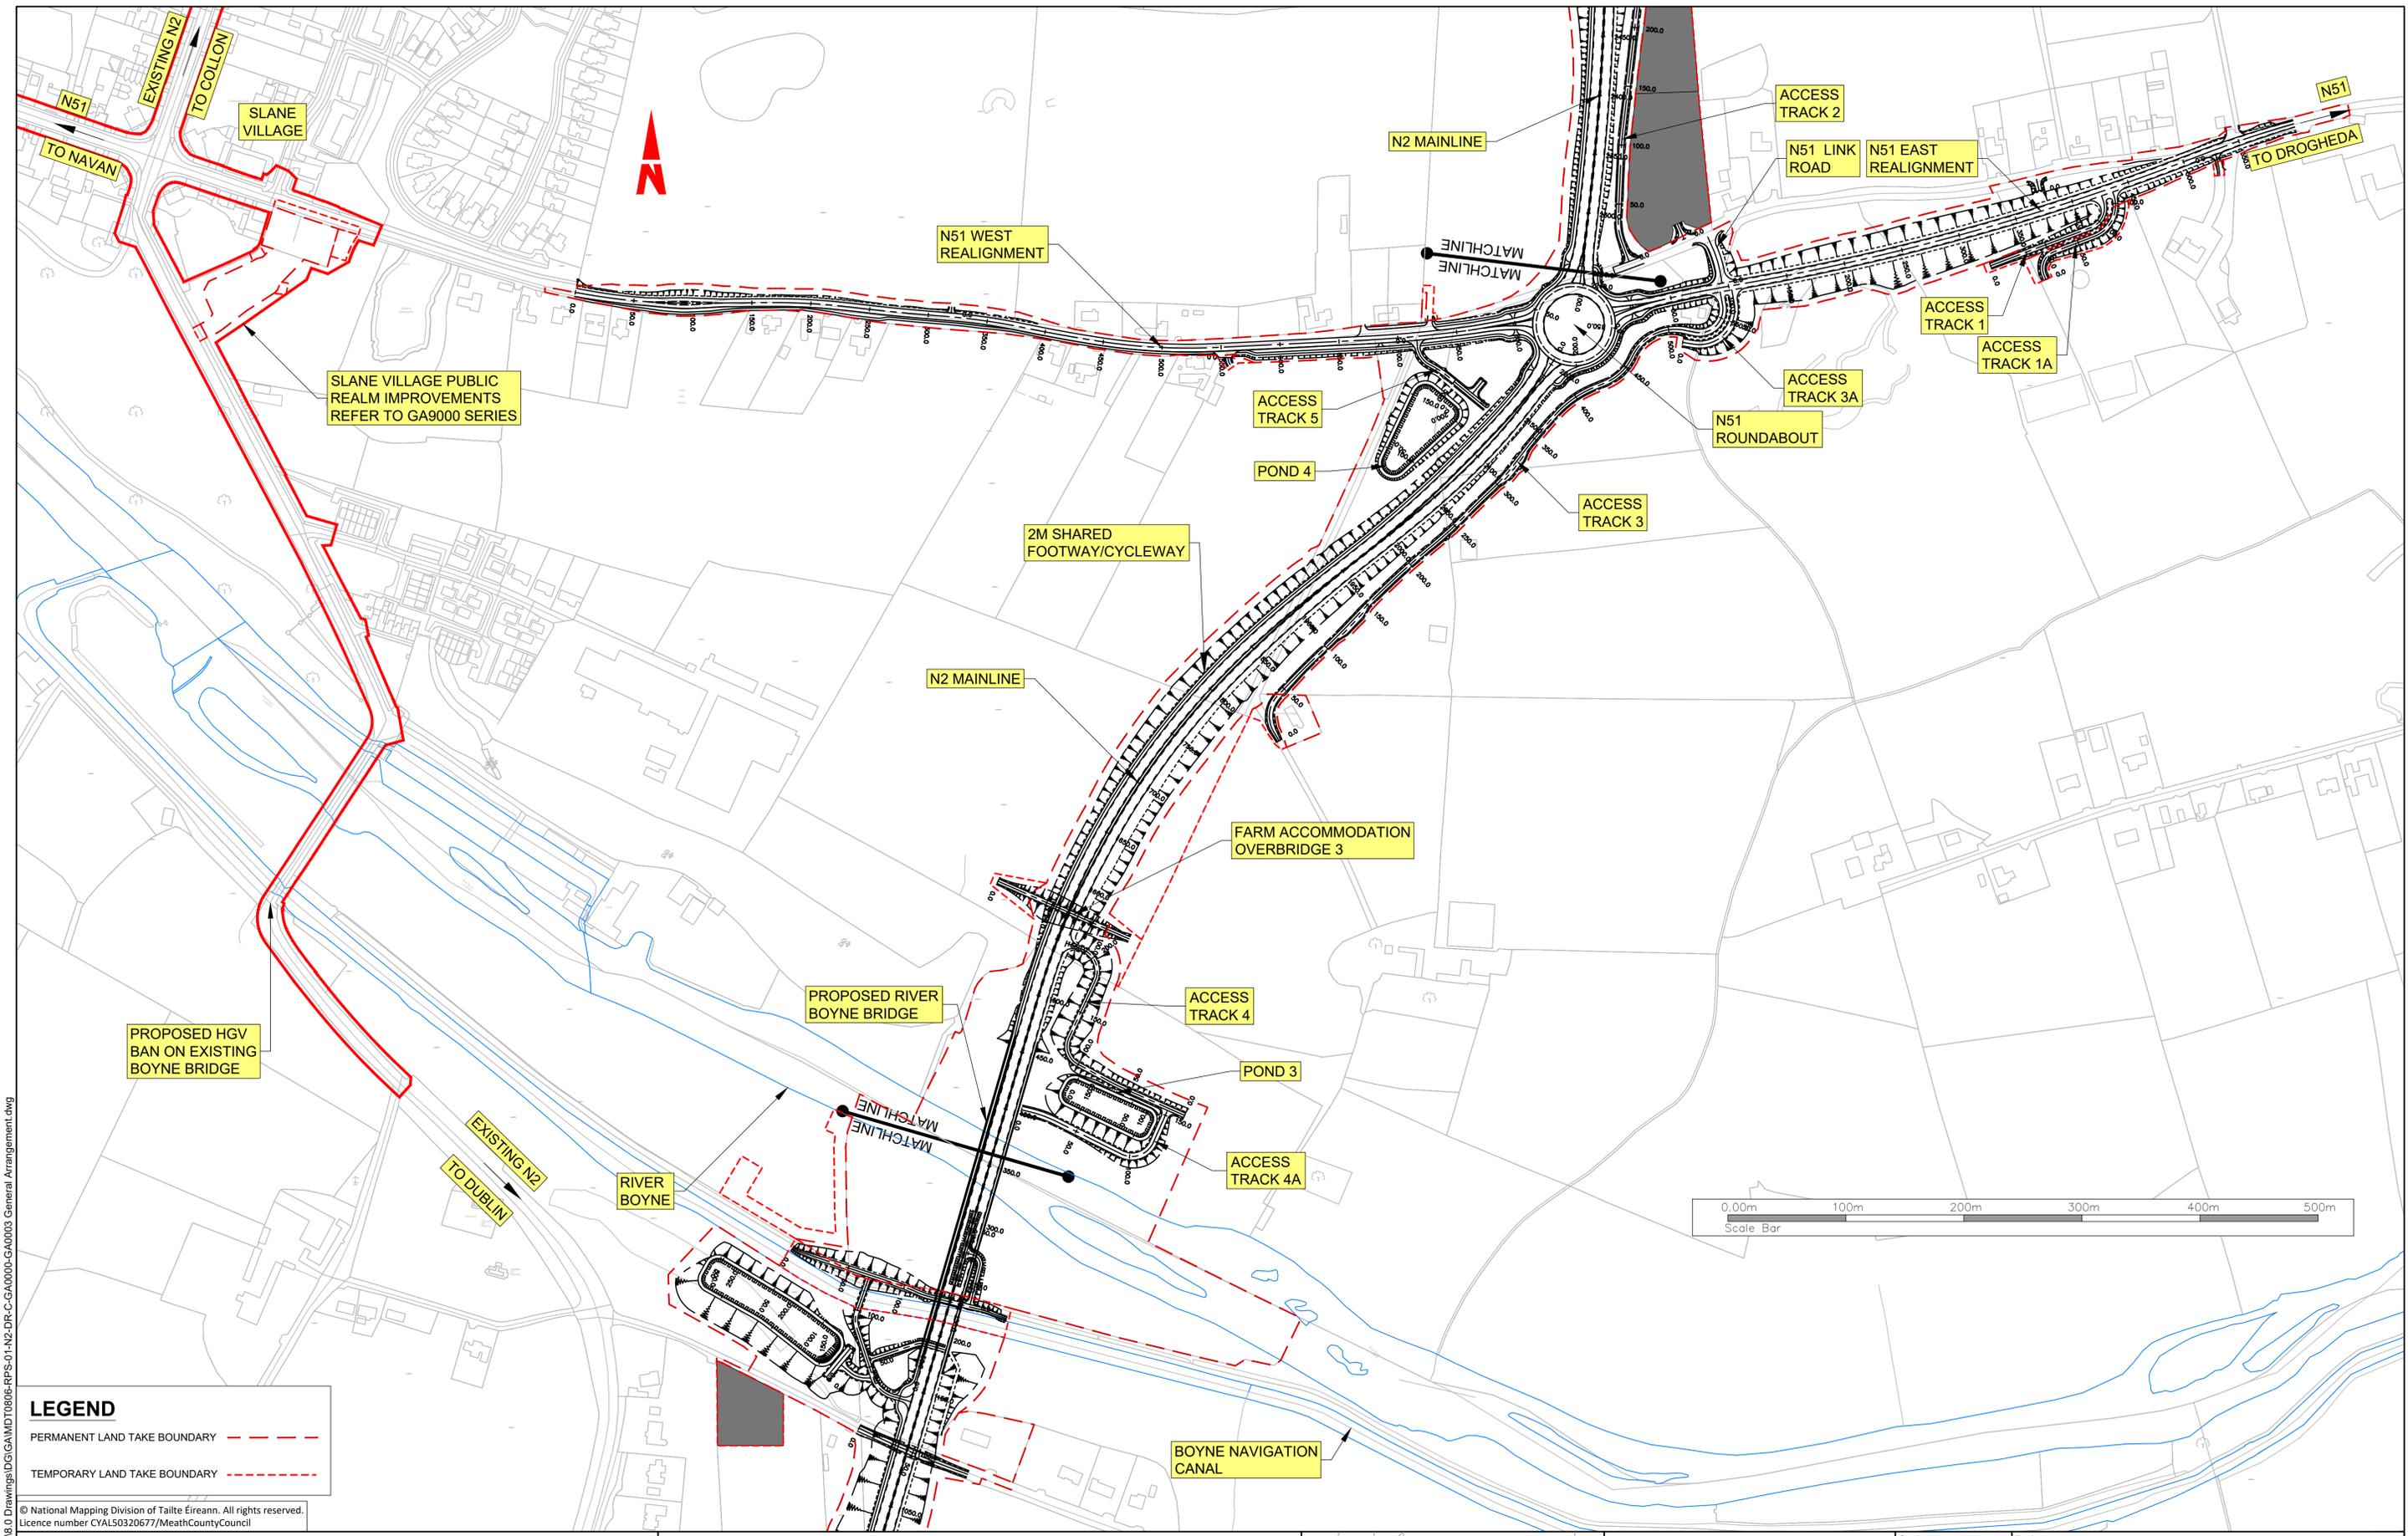

LEGEND

PERMANENT LAND TAKE BOUNDARY - - - - -

TEMPORARY LAND TAKE BOUNDARY - - - - -

© National Mapping Division of Tailte Éireann. All rights reserved.
Licence number CYAL50320677/MeathCountyCouncil

Client

comhairle chontae na mi
meath county council

General Notes

(i) Hard copies, dwf and pdf will form a controlled issue of the drawing. All other formats (dwg etc.) are deemed to be an uncontrolled issue and any work carried out based on these files is at the recipients own risk. RPS will not accept any responsibility for any errors from the use of these files, either by human error by the recipient, listing of the un-dimensioned measurements, compatibility with the recipients software, and any errors arising when these files are used to aid the recipients drawing production, or setting out on site.

(ii) DO NOT SCALE, use figured dimensions only.

(iii) This drawing is the property of RPS, it is a project confidential classified document. It must not be copied used or its contents divulged without prior written consent. The needs and expectations of client and RPS must be considered when working with this drawing.

(iv) Information including topographical survey, geotechnical investigation and utility detail used in the design have been provided by others.

(v) All Levels refer to Ordnance Survey Datum, Malin Head.

Rev	Date	Drawn By	Amendment / Issue	App
C01	12/06/23	MRD	FINAL ISSUE	MM

West Pier
Business Campus
Dun Laoghaire
Co Dublin

T +353 1 4882900
F +353 1 2835676
W www.rpsgroup.com/ireland
E ireland@rpsgroup.com


Scale	1:2500 @ A1 1:5000 @ A3
Created on	29/10/2020
Sheets	02 of 03

Project **N2 SLANE BYPASS AND PUBLIC REALM ENHANCEMENT SCHEME**

Title **GENERAL ARRANGEMENT SHEET 2 OF 3**

Drawing Number	Status	Rev
GA0002	A1	C01

R:\MDT0806_N2_Slane Bypass\8_0 Drawings\01\GA\MDT0806-RPS-01-N2-DR-C-GA0000-GA0003 General Arrangement.dwg

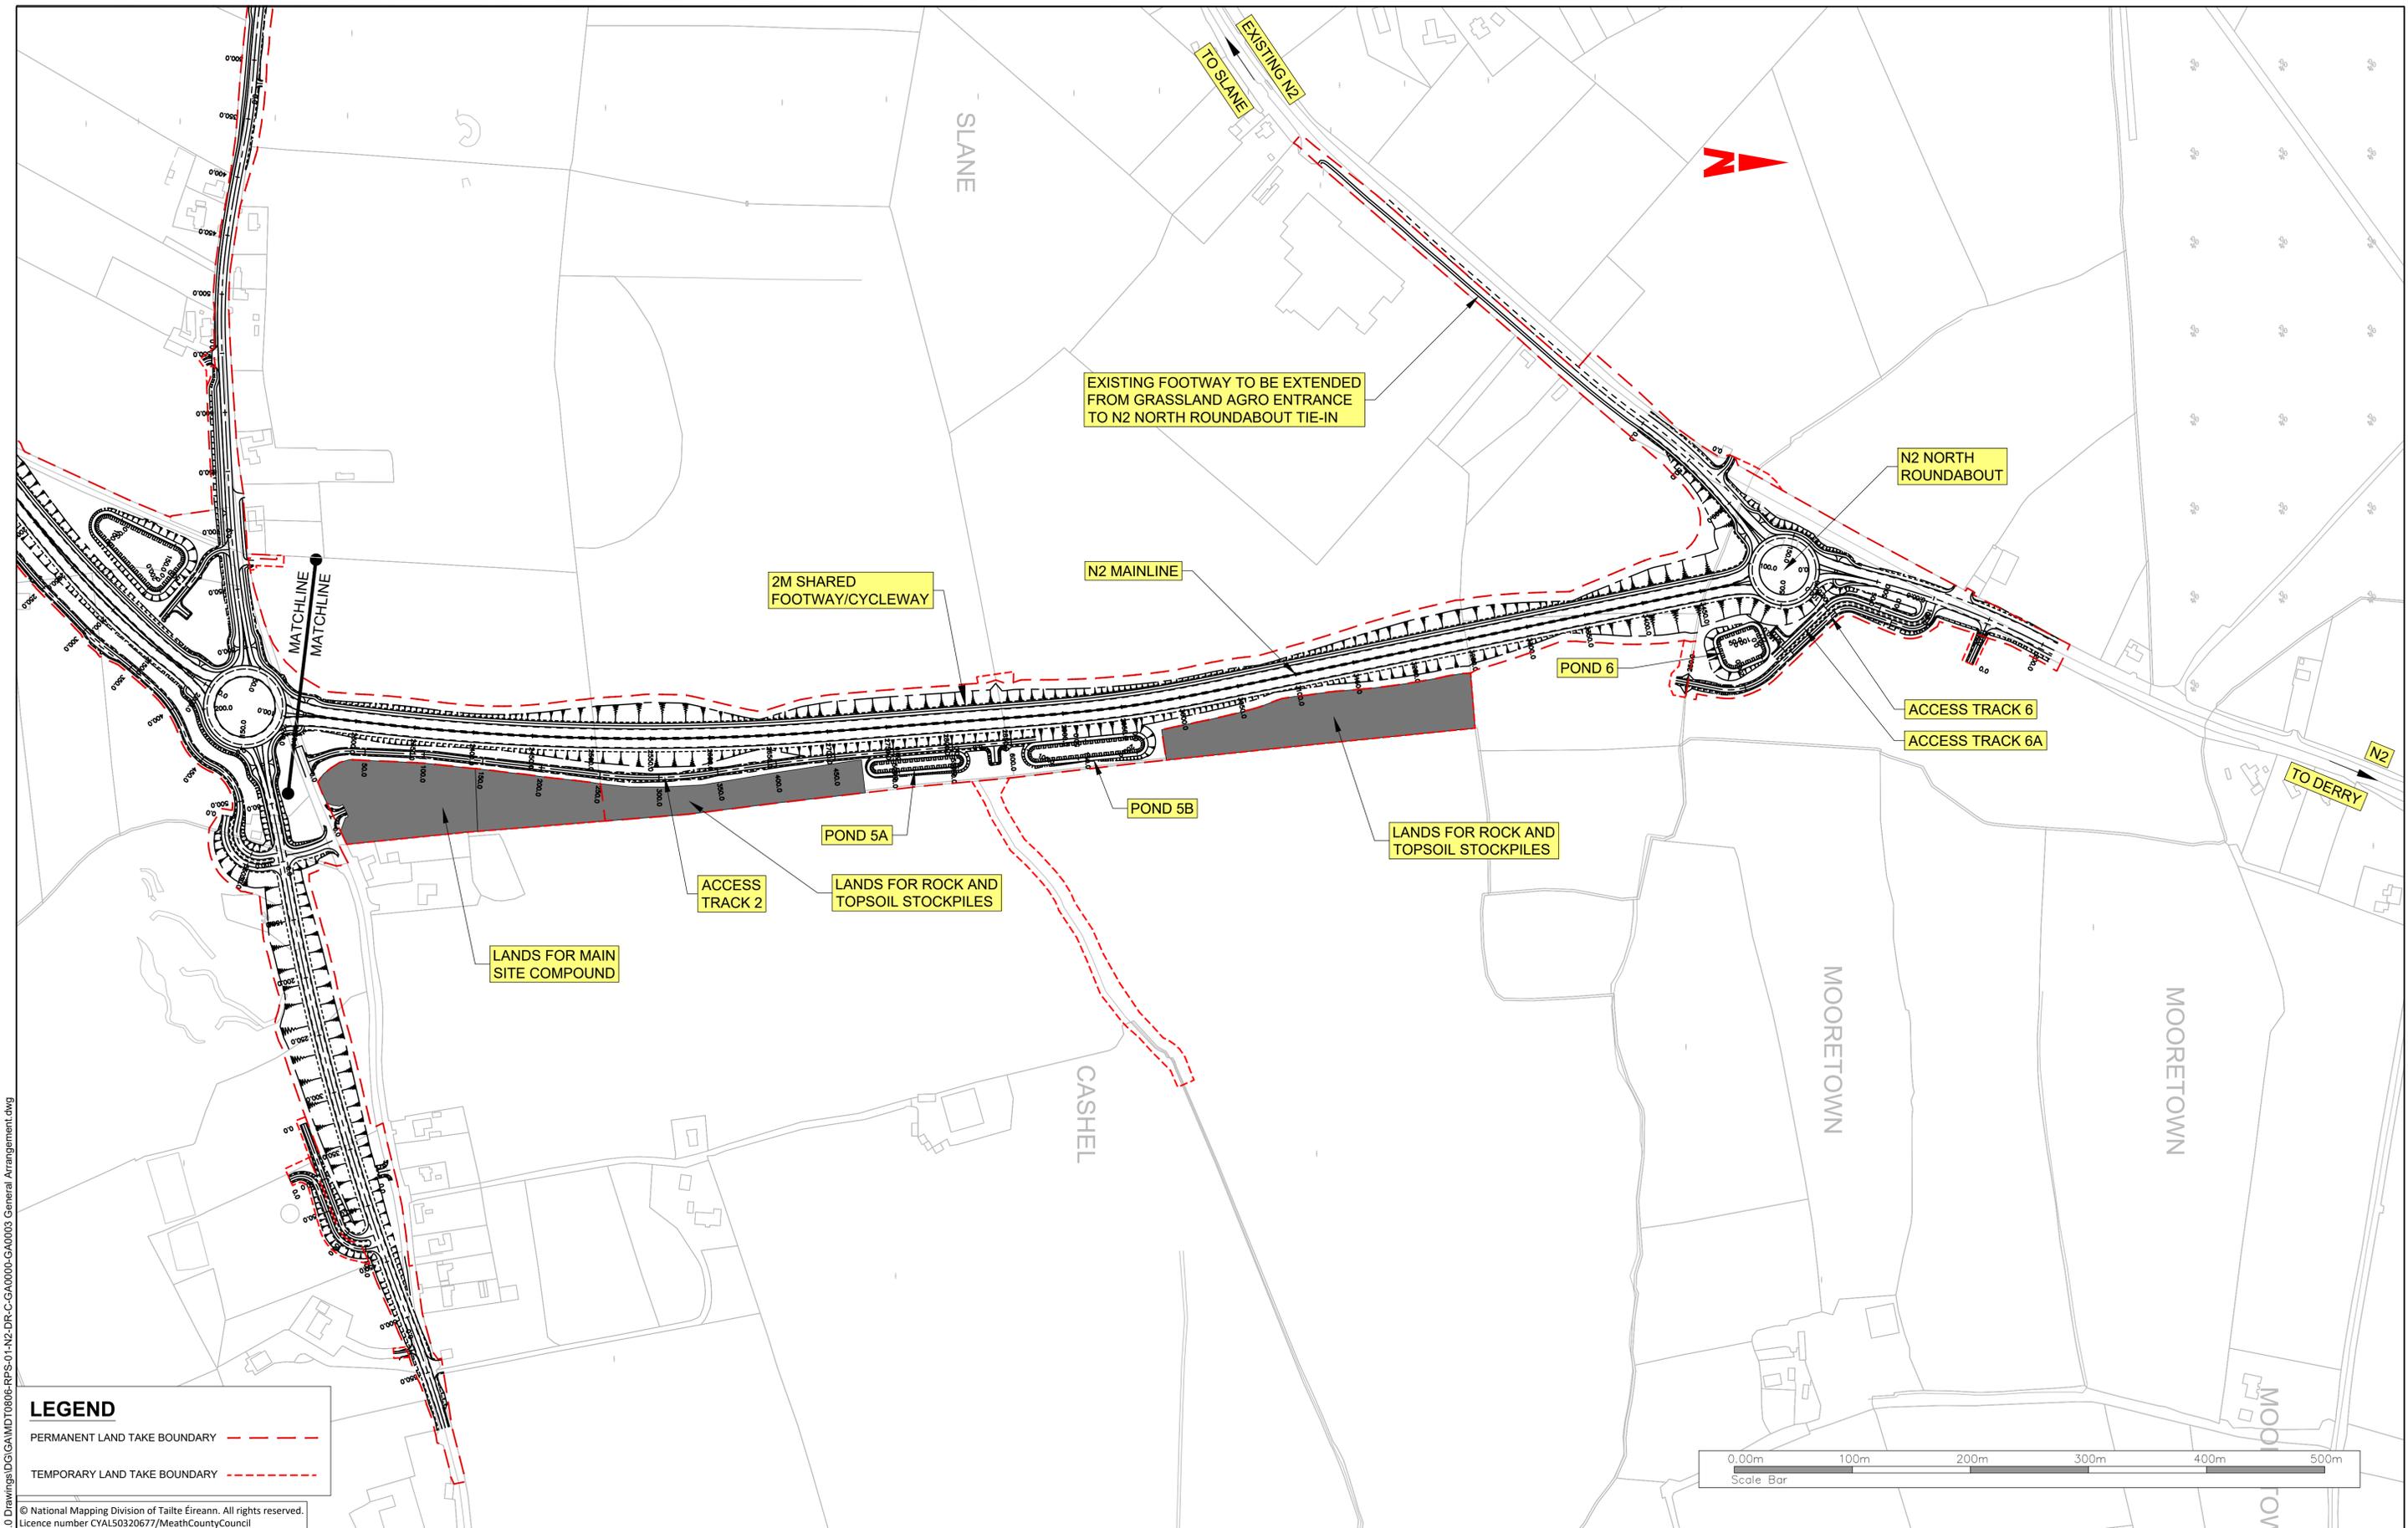

LEGEND

PERMANENT LAND TAKE BOUNDARY	---
TEMPORARY LAND TAKE BOUNDARY	- - - -

© National Mapping Division of Tailte Éireann. All rights reserved.
Licence number CYAL50320677/MeathCountyCouncil

Client

comhairle chontae na mi
meath county council

General Notes

(i) Hard copies, dwf and pdf will form a controlled issue of the drawing. All other formats (dwg etc.) are deemed to be an uncontrolled issue and any work carried out based on these files is at the recipients own risk. RPS will not accept any responsibility for any errors from the use of these files, either by human error by the recipient, listing of the un-dimensioned measurements, compatibility with the recipients software, and any errors arising when these files are used to aid the recipients drawing production, or setting out on site.

(ii) DO NOT SCALE, use figured dimensions only.

(iii) This drawing is the property of RPS, it is a project confidential classified document. It must not be copied used or its contents divulged without prior written consent. The needs and expectations of client and RPS must be considered when working with this drawing.

(iv) Information including topographical survey, geotechnical investigation and utility detail used in the design have been provided by others.

(v) All Levels refer to Ordnance Survey Datum, Malin Head.

Rev	Date	Drawn By	Amendment / Issue	App
C01	12/06/23	MW	FINAL ISSUE	MW


West Pier
Business Campus
Dun Laoghaire
Co Dublin

T +353 1 4882900
F +353 1 2835676
W www.rpsgroup.com/ireland
E ireland@rpsgroup.com

Scale	1:2500 @ A1 1:5000 @ A3
Created on	29/10/2020
Sheets	03 of 03






Project			N2 SLANE BYPASS AND PUBLIC REALM ENHANCEMENT SCHEME		
Title			GENERAL ARRANGEMENT SHEET 3 OF 3		
Drawing Number	Status	Rev			
GA0003	A1	C01			

R:\MDT0806_N2_Slane Bypass\8_0 Drawings\01\GA\MDT0806-RPS-01-N2-DR-C-GA0000-GA0003 General Arrangement.dwg

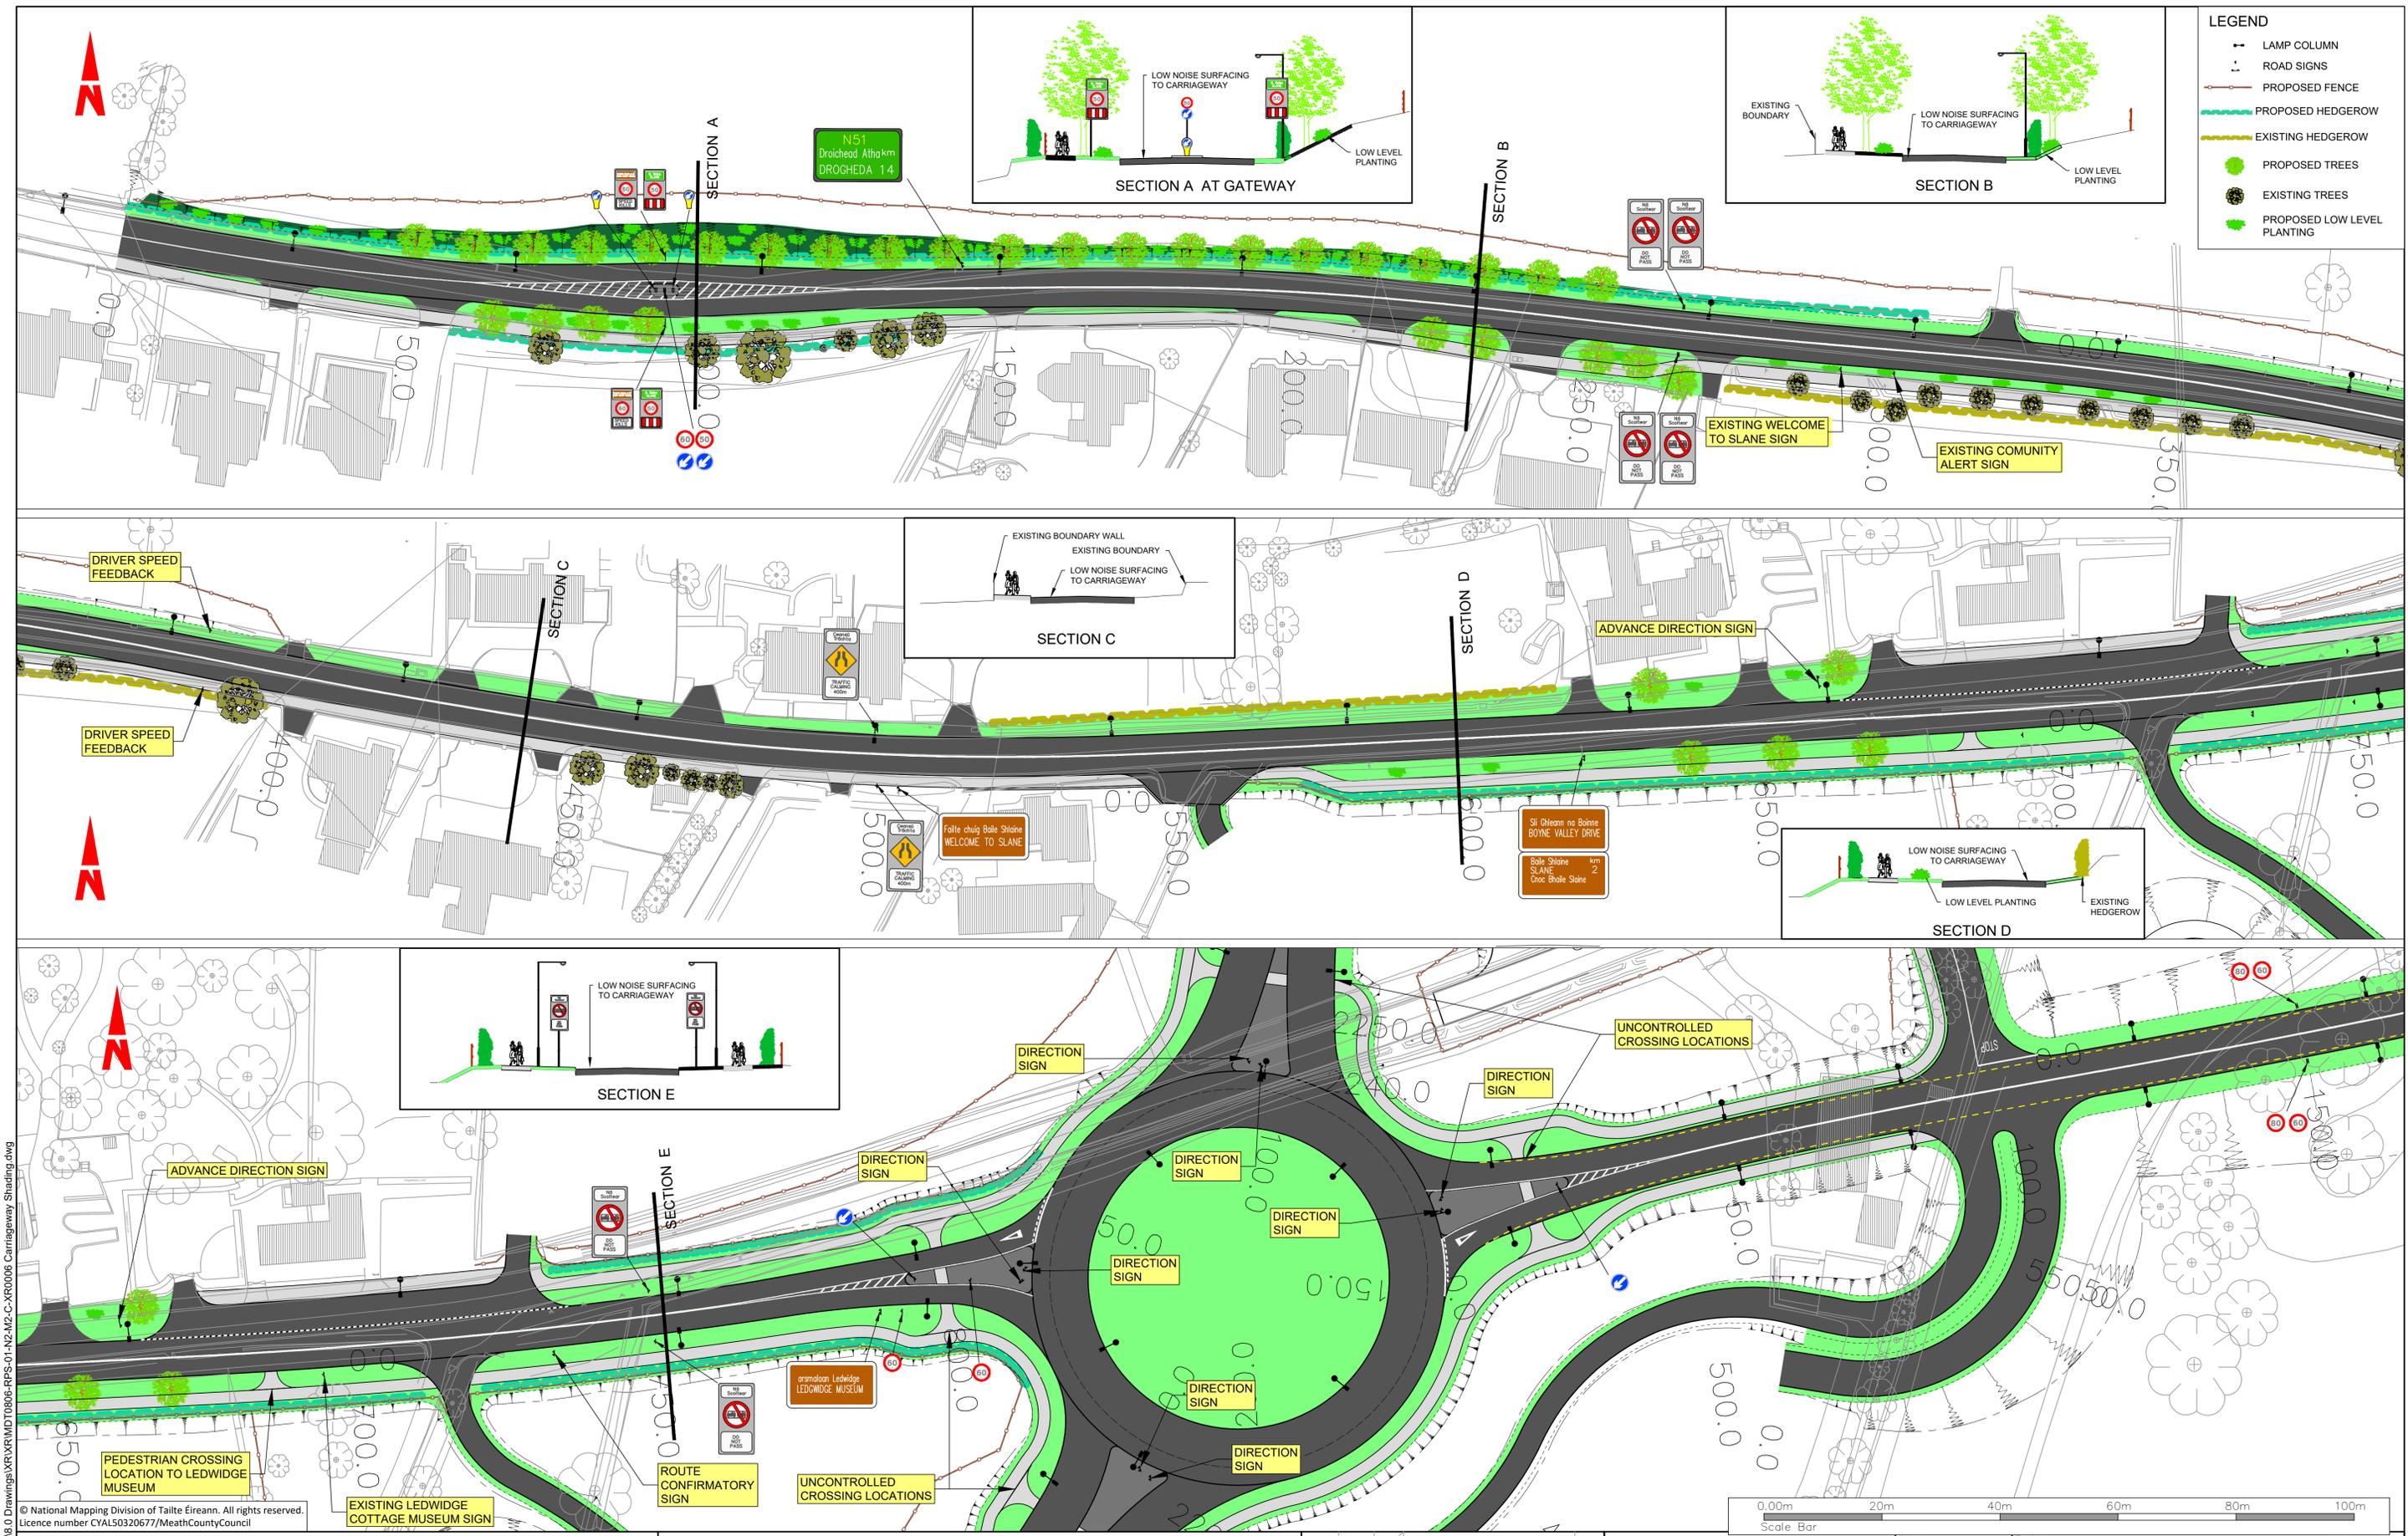

LEGEND

- LAMP COLUMN
- ROAD SIGNS
- PROPOSED FENCE
- PROPOSED HEDGEROW
- EXISTING HEDGEROW
- PROPOSED TREES
- EXISTING TREES
- PROPOSED LOW LEVEL PLANTING

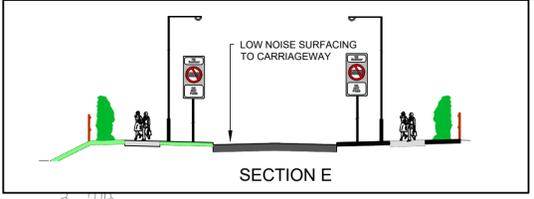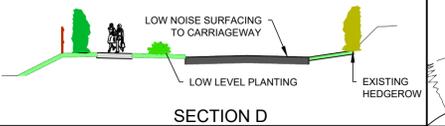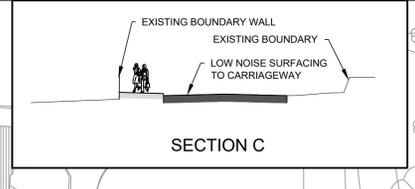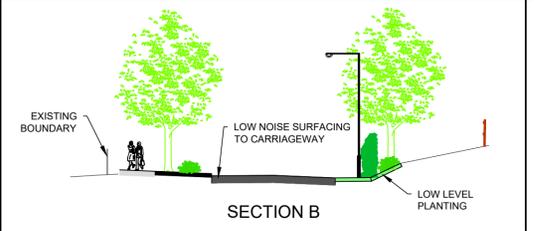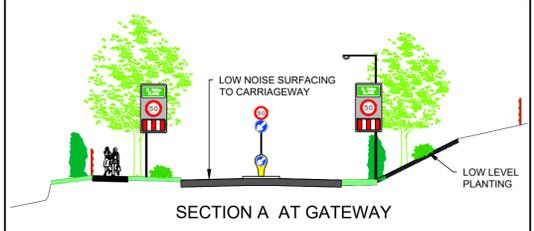

R:\MDT0806_N2_Slane Bypass\8_0 Drawings\KRP\MDT0806-RPS-01-N2-M2-C-XR0006_Carriageway Shading.dwg

© National Mapping Division of Taoite Éireann. All rights reserved.
Licence number CYAL50320677/MeathCountyCouncil

Client

comhairle chontae na mí
meath county council

General Notes

(i) Hard copies, dwf and pdf will form a controlled issue of the drawing. All other formats (dwg etc.) are deemed to be an uncontrolled issue and any work carried out based on these files is at the recipient's own risk. RPS will not accept any responsibility for any errors from the use of these files, either by human error by the recipient, listing of the un-dimensioned measurements, compatibility with the recipient's software, and any errors arising when these files are used to aid the recipient's drawing production, or setting out on site.

(ii) DO NOT SCALE, use figured dimensions only.

(iii) This drawing is the property of RPS, it is a project confidential classified document. It must not be copied used or its contents divulged without prior written consent. The needs and expectations of client and RPS must be considered when working with this drawing.

(iv) Information including topographical survey, geotechnical investigation and utility detail used in the design have been provided by others.

(v) All Levels refer to Ordnance Survey Datum, Malin Head.

Rev	Date	Drawn	Checked	Amendment / Issue	App
C01	12/06/23	JP	MB	FINAL ISSUE	MM

rps

West Pier
Business Campus
Dun Laoghaire
Co Dublin

T +353 1 4882900
F +353 1 2835676
W www.rpsgroup.com/ireland
E ireland@rpsgroup.com

Scale	1:500 @ A1 1:1000 @ A3
Created on	12/03/21
Sheets	01 of 01


Project **N2 SLANE BYPASS AND PUBLIC REALM ENHANCEMENT SCHEME**

Title **GENERAL ARRANGEMENT N51 WEST ARRANGEMENT**

Drawing Number **GA2201**

Status **A1**

Rev **C01**

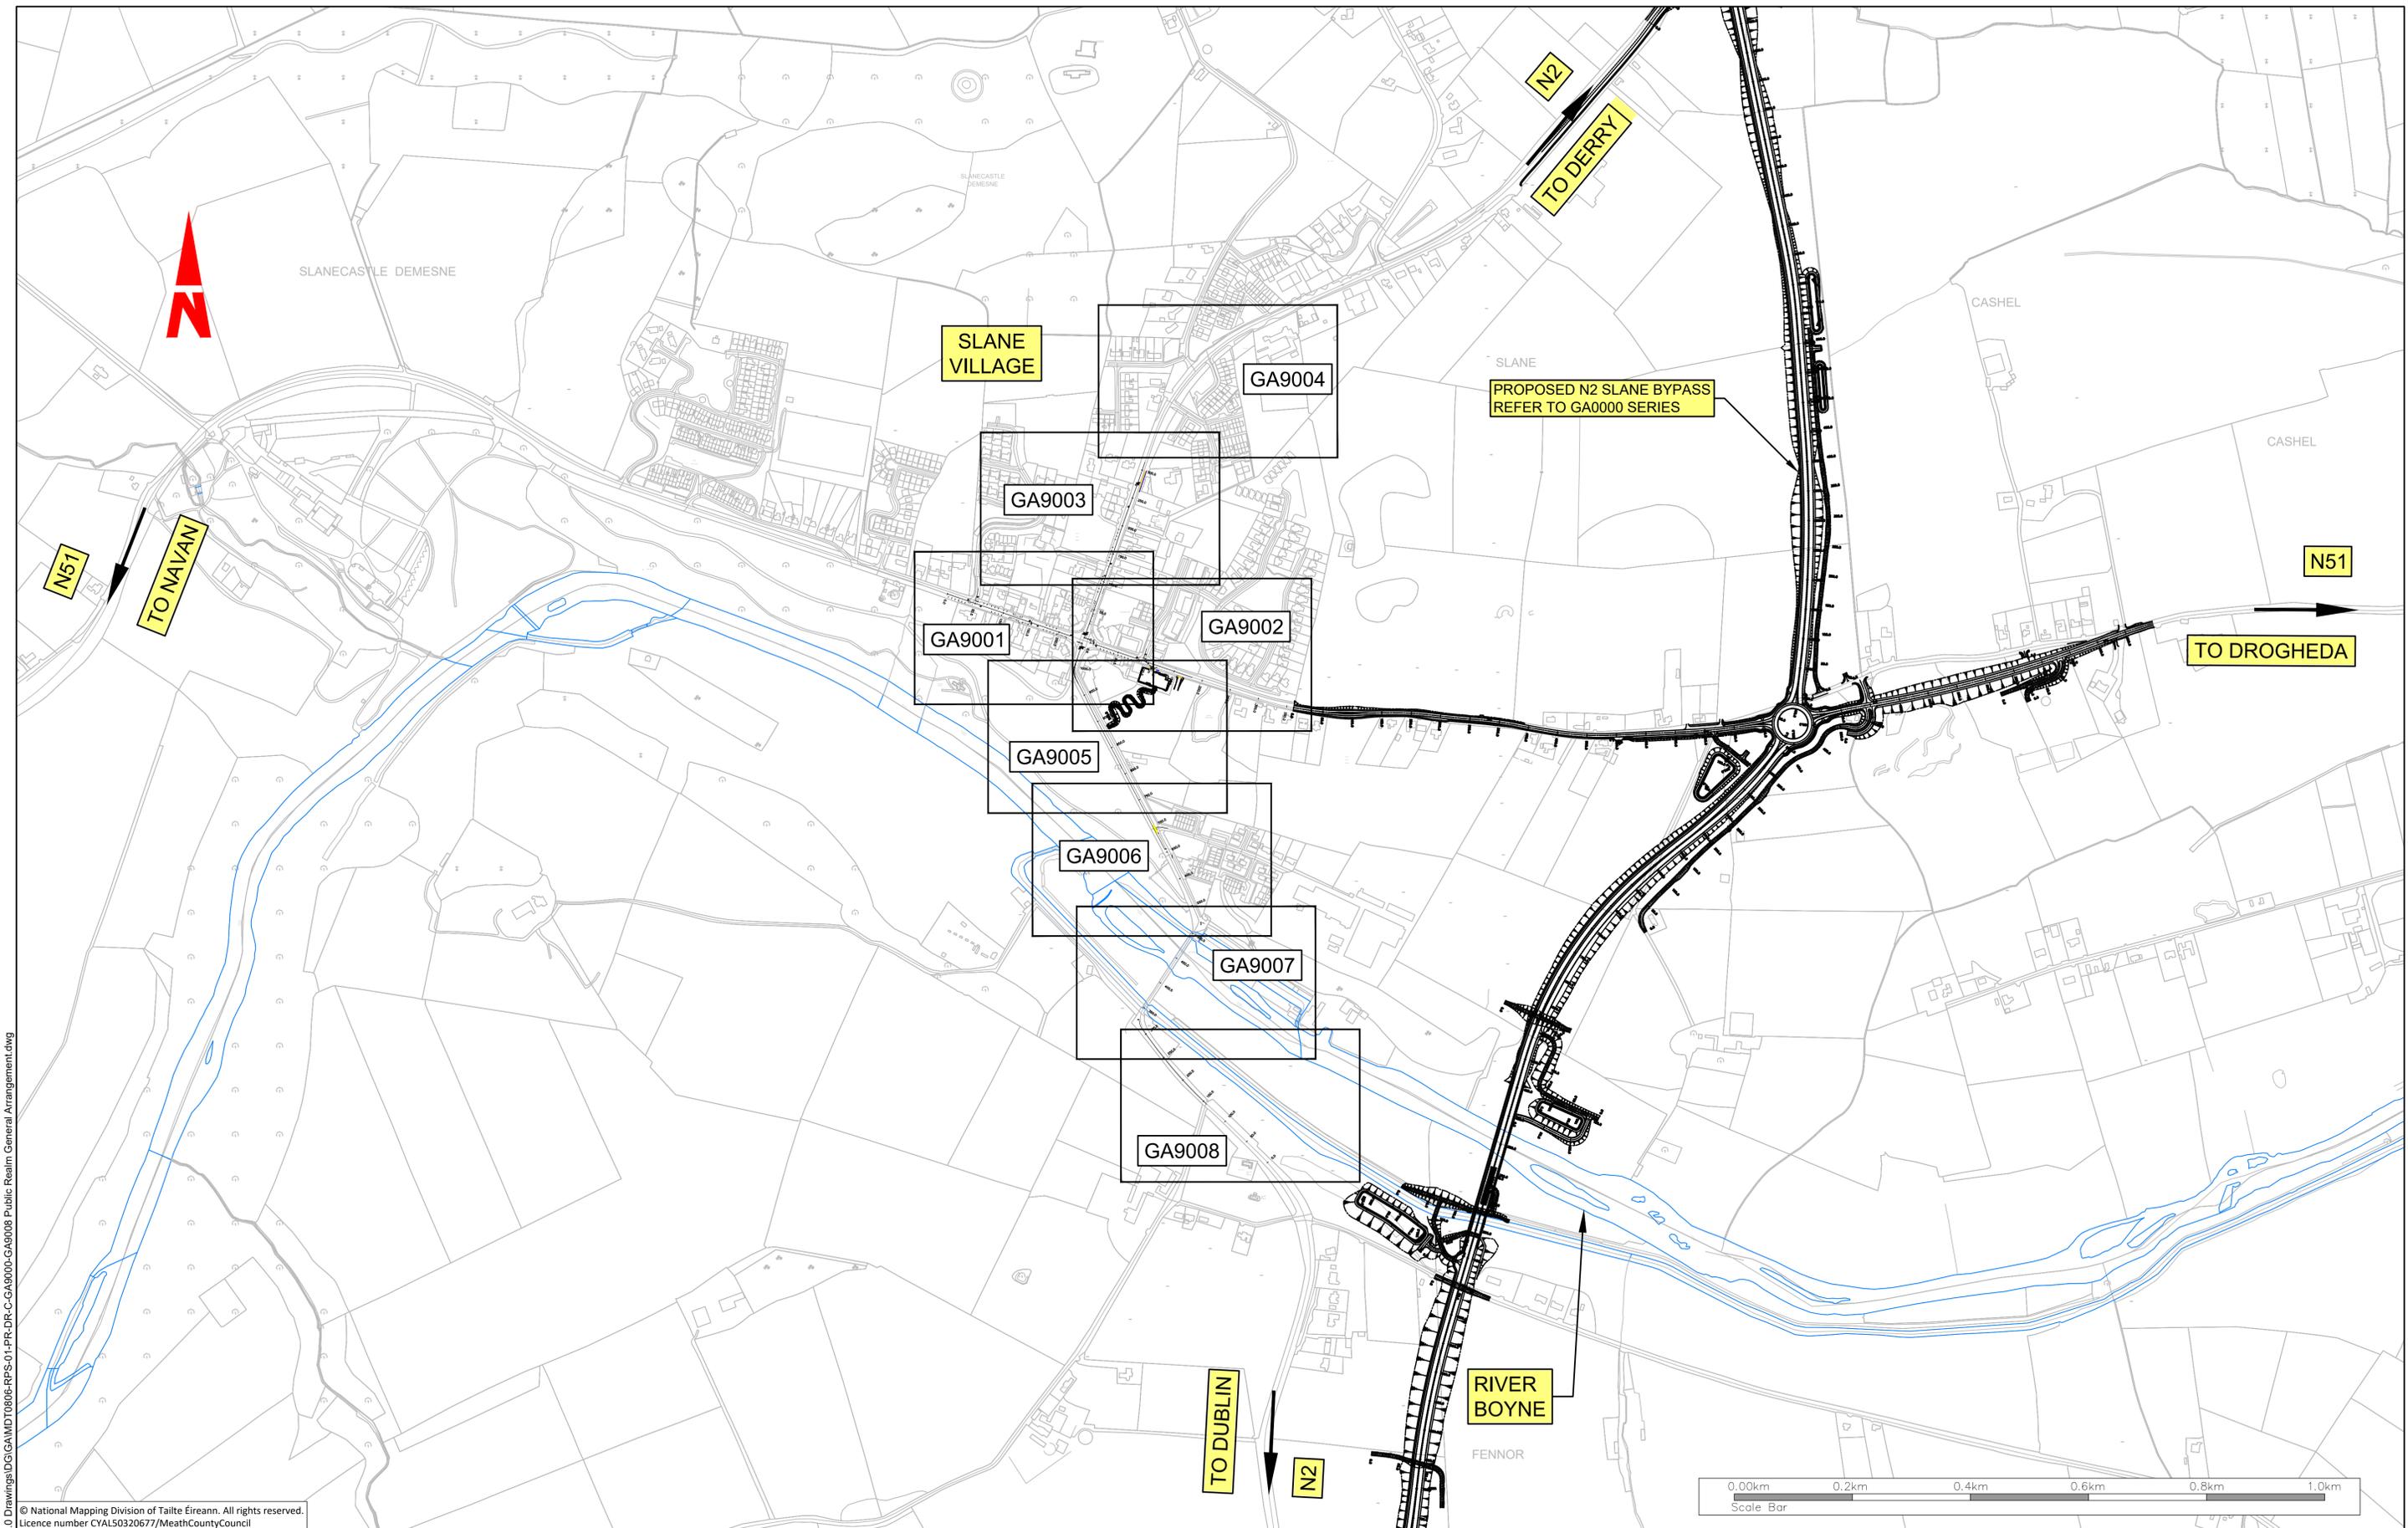

© National Mapping Division of Tailte Éireann. All rights reserved.
 Licence number CYAL50320677/MeathCountyCouncil

Client

General Notes

(i) Hard copies, dwf and pdf will form a controlled issue of the drawing. All other formats (dwg etc.) are deemed to be an uncontrolled issue and any work carried out based on these files is at the recipients own risk. RPS will not accept any responsibility for any errors from the use of these files, either by human error by the recipient, listing of the un-dimensioned measurements, compatibility with the recipients software, and any errors arising when these files are used to aid the recipients drawing production, or setting out on site.

(ii) DO NOT SCALE, use figured dimensions only.

(iii) This drawing is the property of RPS, it is a project confidential classified document. It must not be copied used or its contents divulged without prior written consent. The needs and expectations of client and RPS must be considered when working with this drawing.

(iv) Information including topographical survey, geotechnical investigation and utility detail used in the design have been provided by others.

(v) All Levels refer to Ordnance Survey Datum, Malin Head.

Rev	Date	Drawn By	Amendment / Issue	App
C01	12/06/23	MM	FINAL ISSUE	MM

West Pier
 Business Campus
 Dun Laoghaire
 Co Dublin

T +353 1 4882900
 F +353 1 2835676
 W www.rpsgroup.com/ireland
 E ireland@rpsgroup.com

Scale: 1:5,000 @ A1
 1:10,000 @ A3

Created on: 12/07/2021

Sheets: 00 of 08

Project: **N2 SLANE BYPASS AND PUBLIC REALM ENHANCEMENT SCHEME**


Title: **PUBLIC REALM ENHANCEMENT AREA GENERAL ARRANGEMENT INDEX PLAN OF SHEETS**

Drawing Number: GA9000

Status: A1

Rev: C01

R:\MDT0806_N2_Slane Bypass\8_0 Drawings\01\GAM\MDT0806-RPS-01-PR-DR-C-GA9000-GA9008 Public Realm General Arrangement.dwg

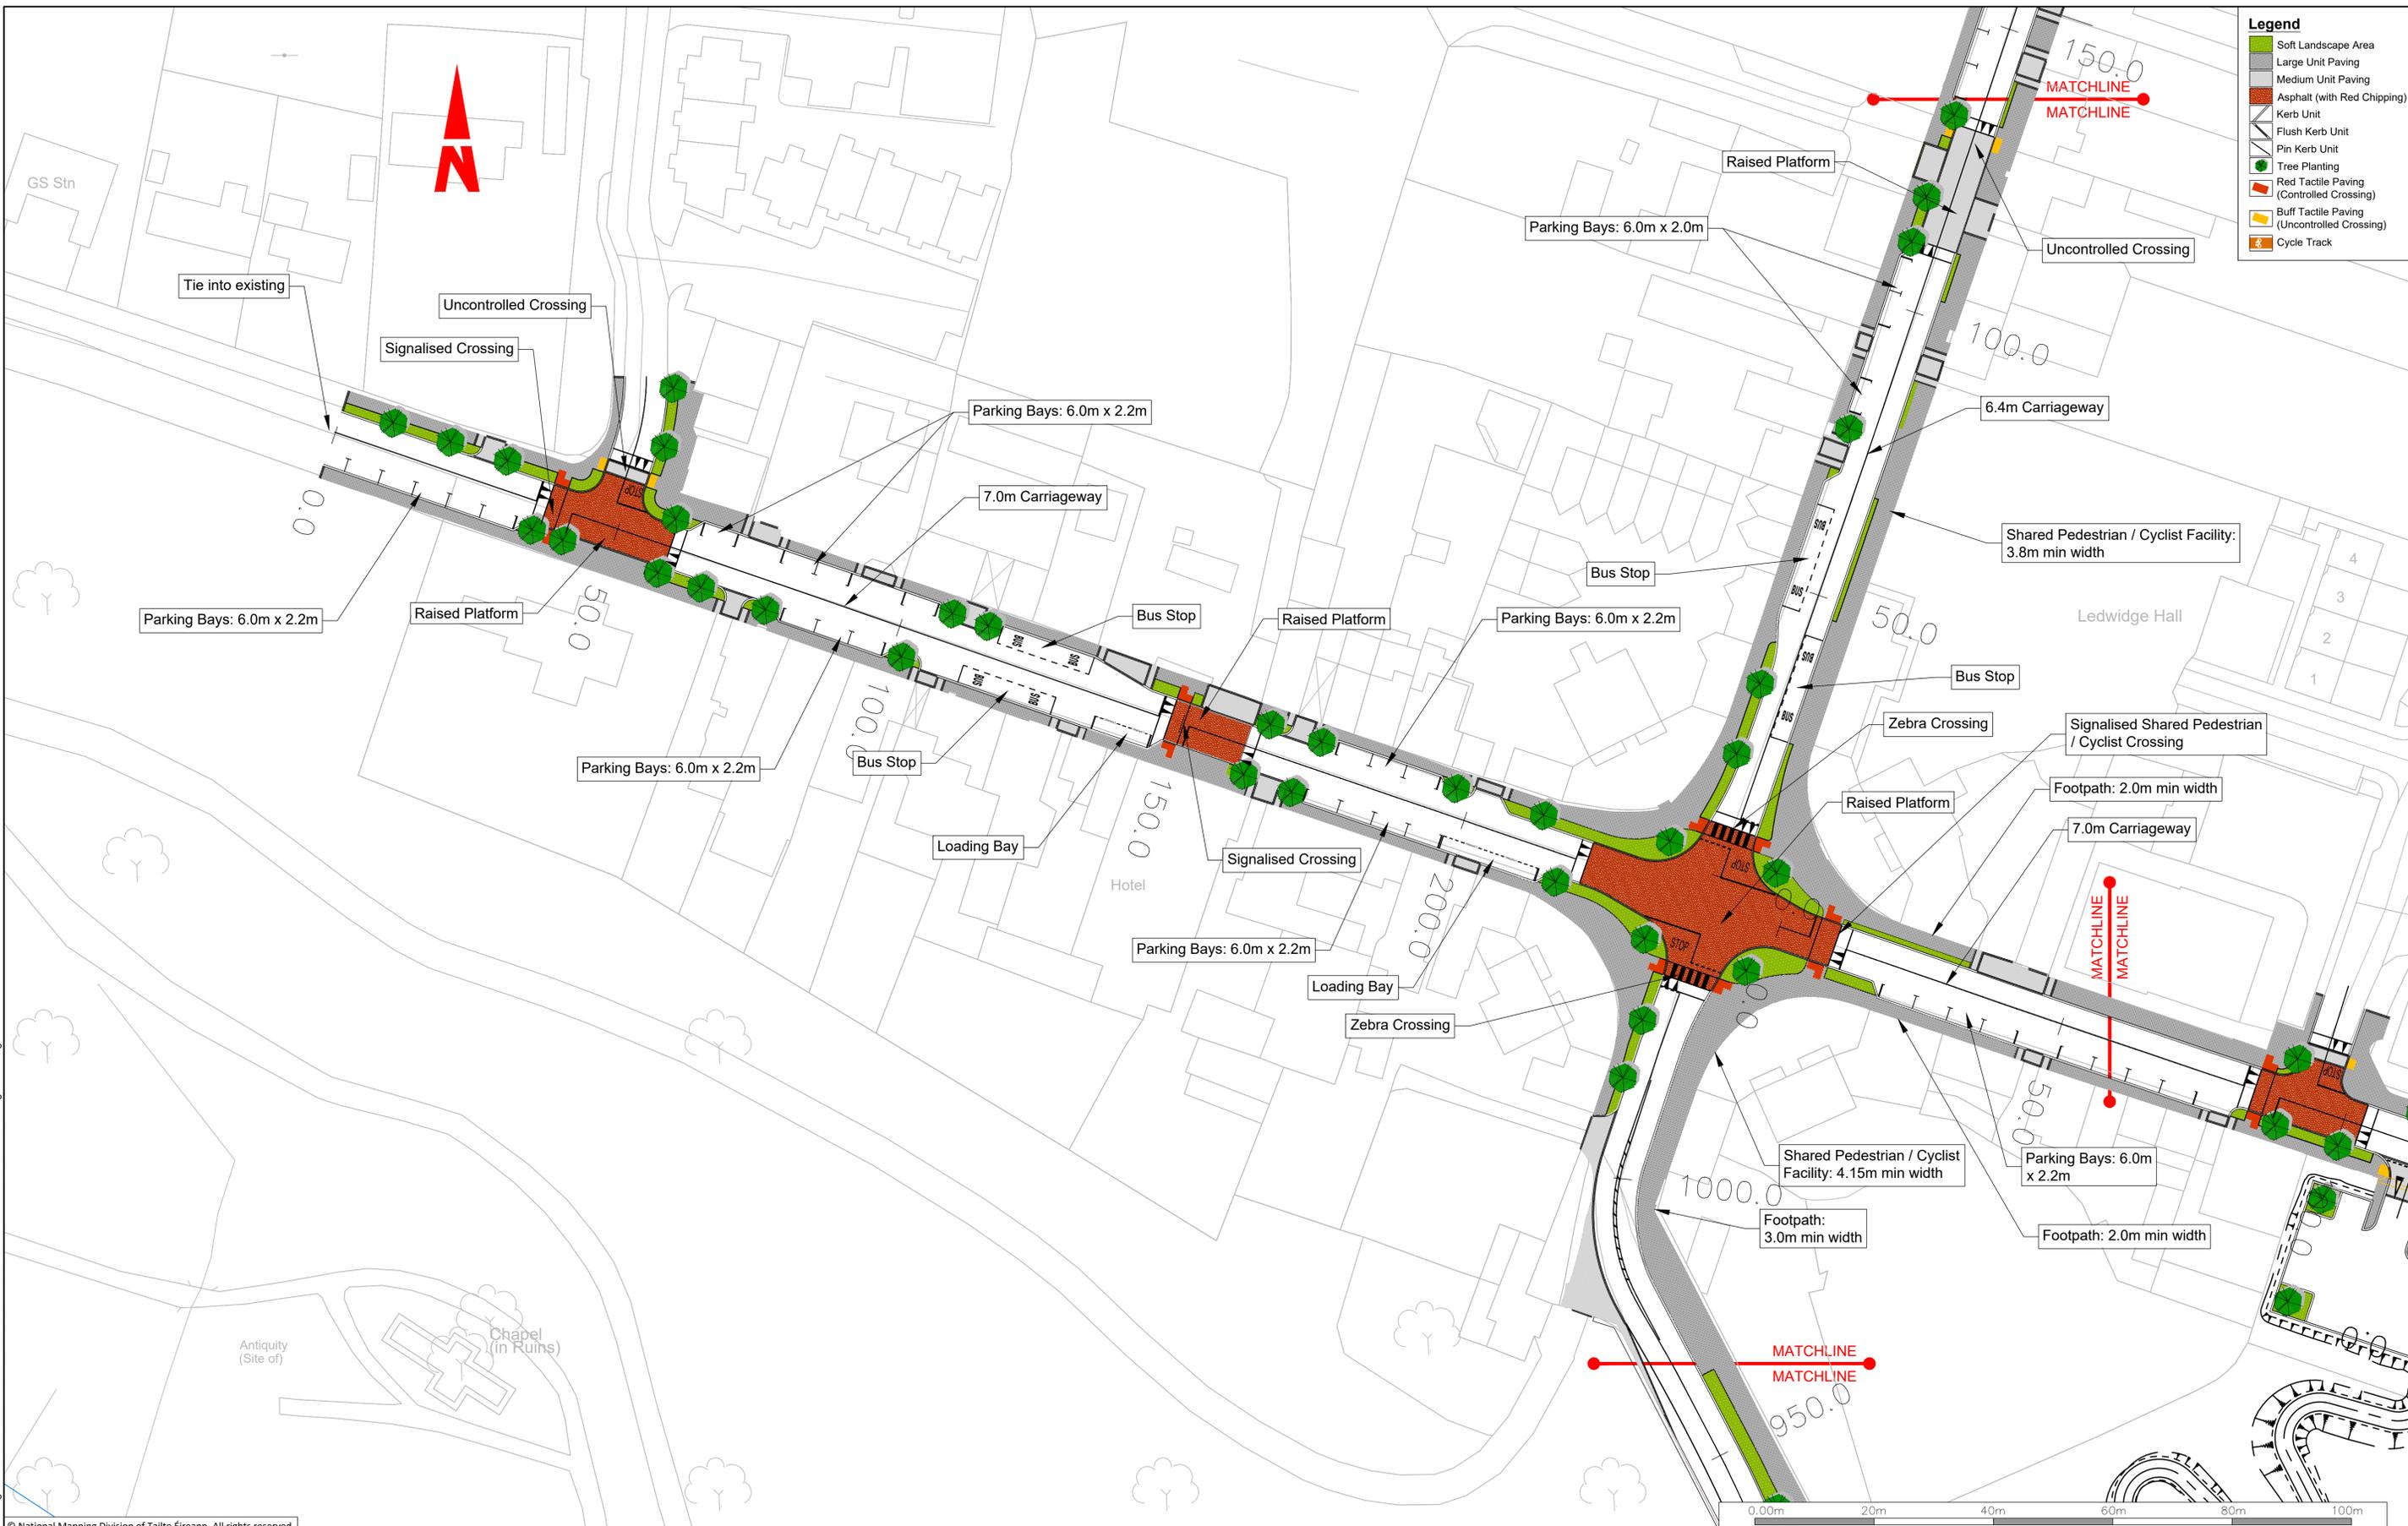

- Legend**
- Soft Landscape Area
 - Large Unit Paving
 - Medium Unit Paving
 - Asphalt (with Red Chipping)
 - Kerb Unit
 - Flush Kerb Unit
 - Pin Kerb Unit
 - Tree Planting
 - Red Tactile Paving (Controlled Crossing)
 - Buff Tactile Paving (Uncontrolled Crossing)
 - Cycle Track

R:\MDT0806_N2_Slaine Bypass\8_0 Drawings\B\G\G\MDT0806-RPS-01-PR-DR-C-GA9000-GA9008 Public Realm General Arrangement.dwg

© National Mapping Division of Tailte Éireann. All rights reserved.
Licence number CYAL50320677/MeathCountyCouncil

Client




Bonneagair Iompair Éireann
Transport Infrastructure Ireland



An Roinn Iompair
Department of Transport



comhairle chontae na mí
meath county council

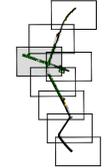

General Notes

(i) Hard copies, dwf and pdf will form a controlled issue of the drawing. All other formats (dwg etc.) are deemed to be an uncontrolled issue and any work carried out based on these files is at the recipient's own risk. RPS will not accept any responsibility for any errors from the use of these files, either by human error by the recipient, listing of the un-dimensioned measurements, compatibility with the recipient's software, and any errors arising when these files are used to aid the recipient's drawing production, or setting out on site.

(ii) DO NOT SCALE, use figured dimensions only.

(iii) This drawing is the property of RPS, it is a project confidential classified document. It must not be copied used or its contents divulged without prior written consent. The needs and expectations of client and RPS must be considered when working with this drawing.

(iv) Information including topographical survey, geotechnical investigation and utility detail used in the design have been provided by others.

(v) All Levels refer to Ordnance Survey Datum, Malin Head.

Rev	Date	Drawn By	Amendment / Issue	App
C01	12/06/23	RPS	FINAL ISSUE	MW

rps

West Pier
Business Campus
Dun Laoghaire
Co Dublin

T +353 1 4882900
F +353 1 2835676
W www.rpsgroup.com/ireland
E ireland@rpsgroup.com

Scale: 1: 500 @ A1
1:1000 @ A3

Created on: 12/07/2021

Sheets: 01 of 08

Project: **N2 SLANE BYPASS AND PUBLIC REALM ENHANCEMENT SCHEME**

Title: **PUBLIC REALM ENHANCEMENT AREA GENERAL ARRANGEMENT SHEET 1 OF 8**


Drawing Number: GA9001

Status: A1

Rev: C01

File Identifier: MDT0806-RPS-01-PR-DR-C-GA9000-GA9008

- Legend**
- Soft Landscape Area
 - Large Unit Paving
 - Medium Unit Paving
 - Asphalt (with Red Chipping)
 - Kerb Unit
 - Flush Kerb Unit
 - Pin Kerb Unit
 - Tree Planting
 - Red Tactile Paving (Controlled Crossing)
 - Buff Tactile Paving (Uncontrolled Crossing)
 - Cycle Track

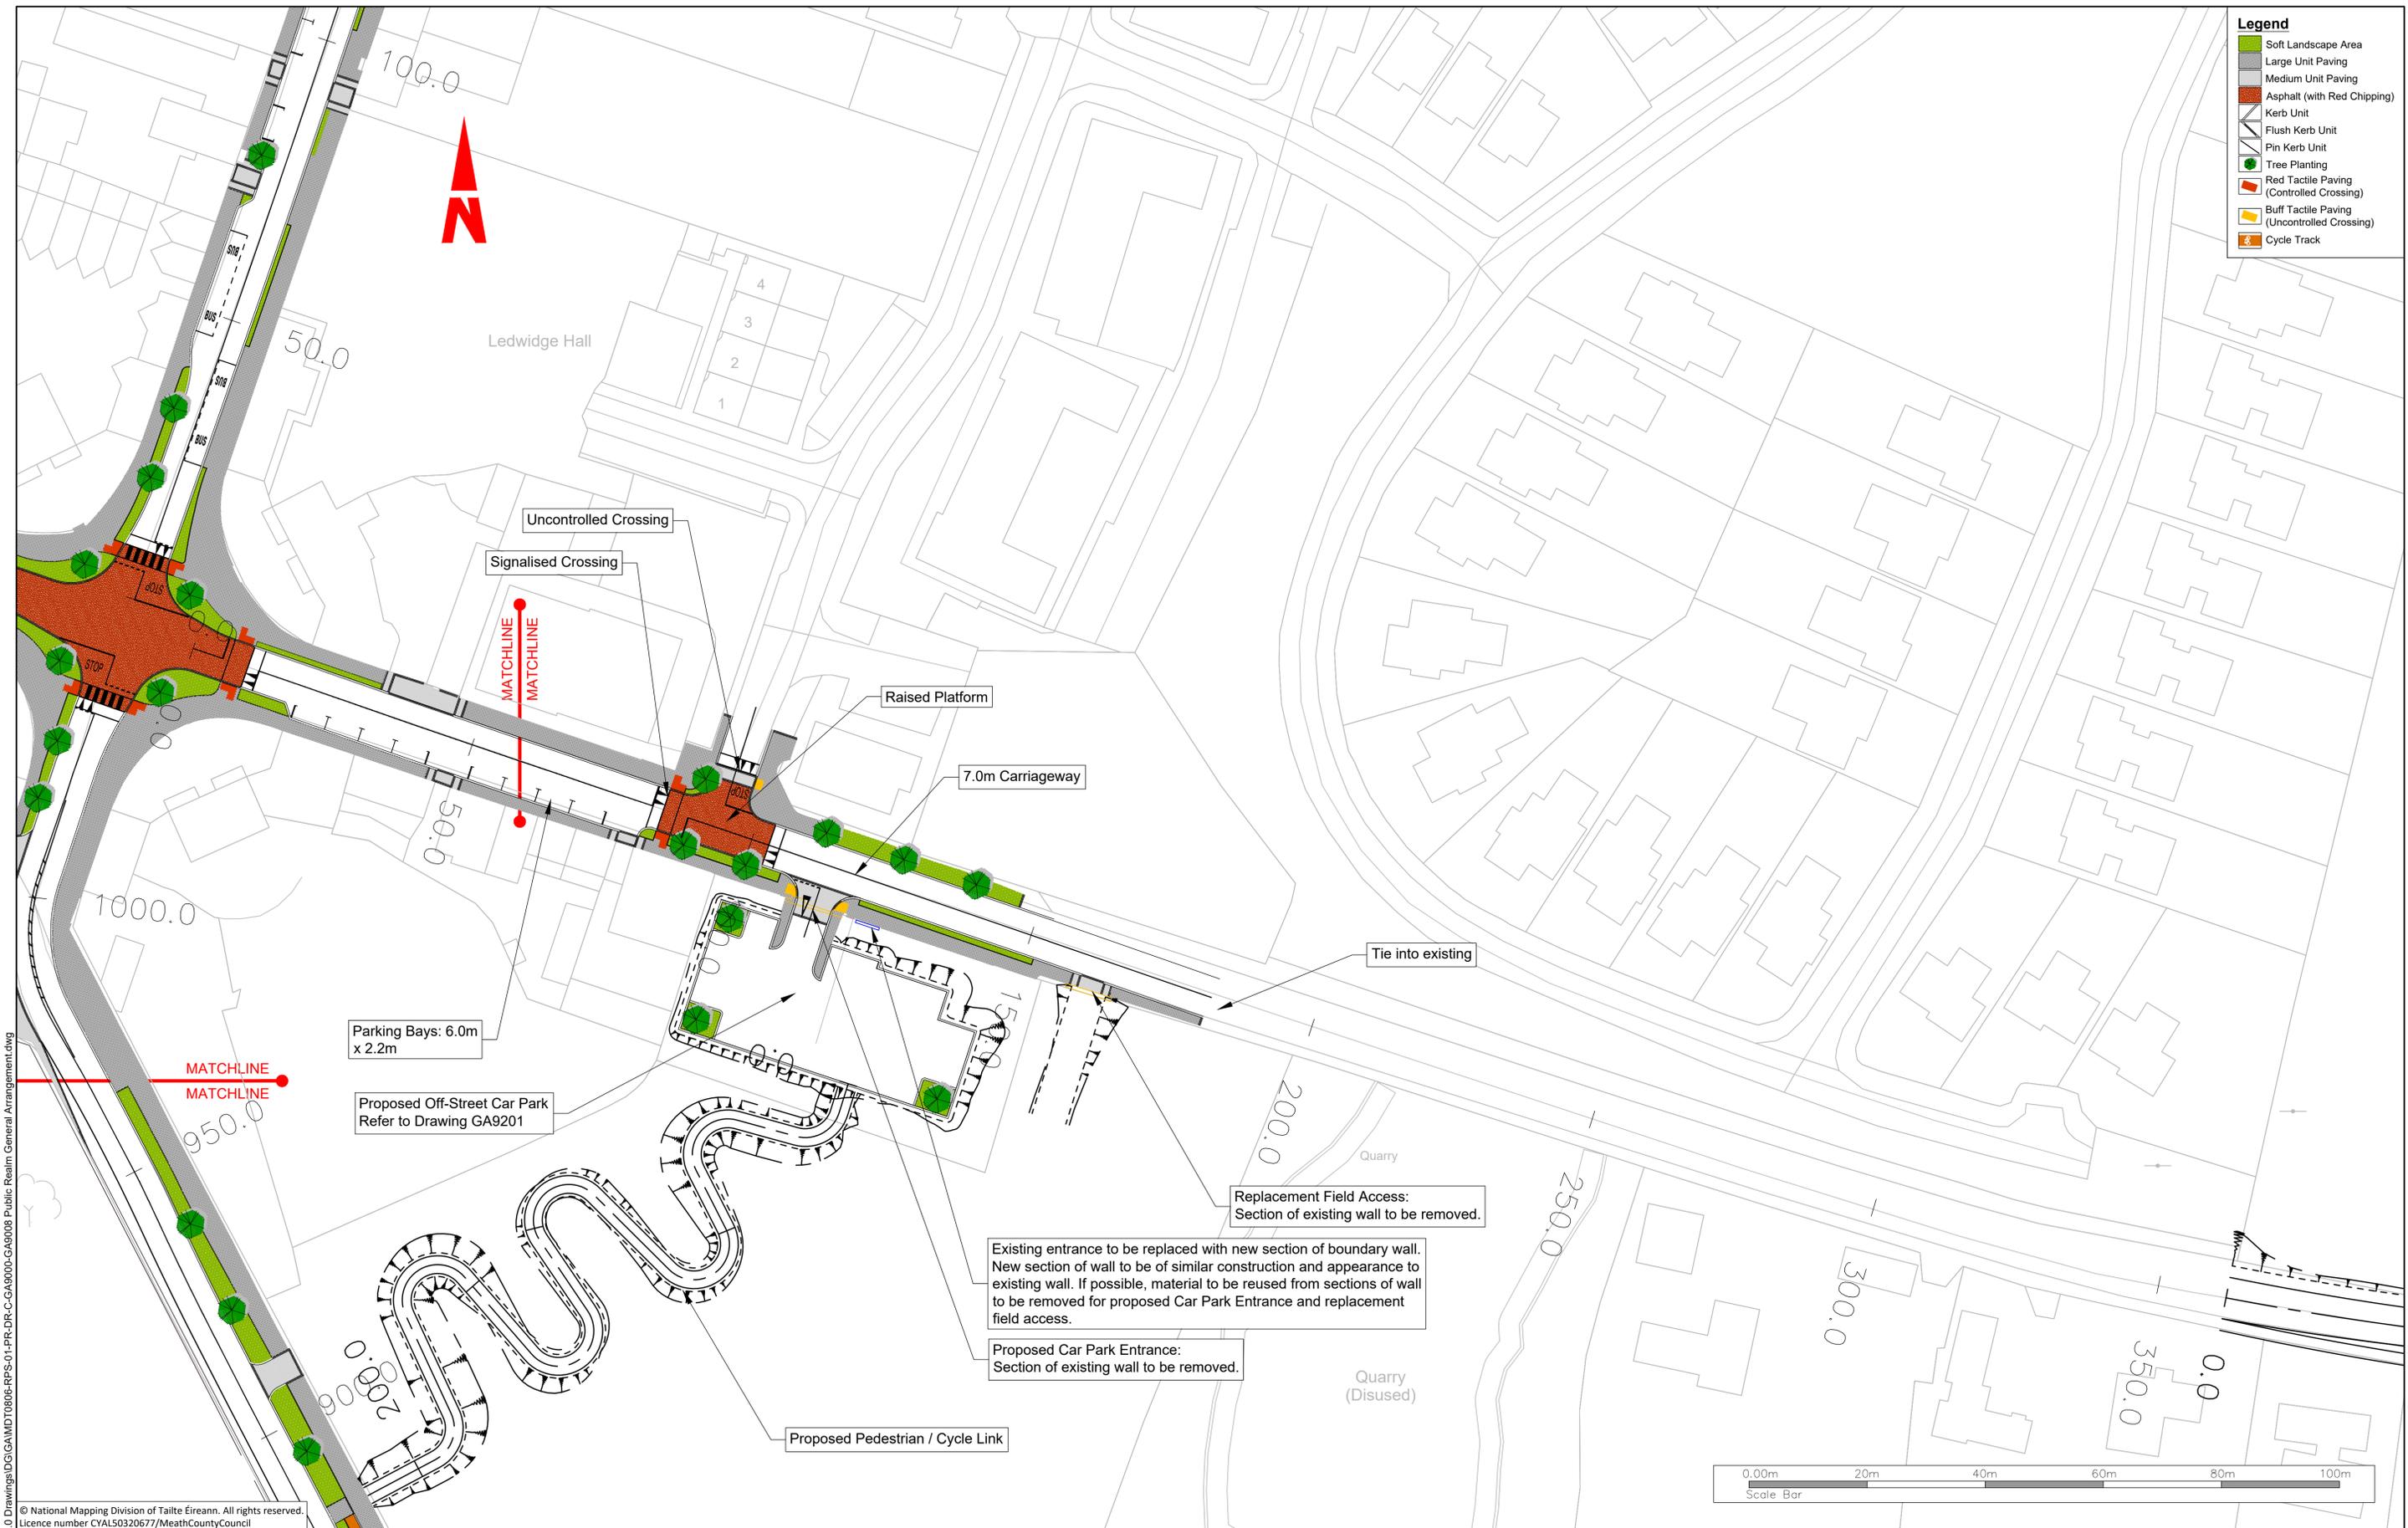

R:\MDT0806_N2_Slane_Bypass\8_0_Drawings\01\GA\MDT0806-RPS-01-PR-DR-C-GA9000-GA9008-Public Realm General Arrangement.dwg

© National Mapping Division of Taithe Éireann. All rights reserved.
Licence number CYAL50320677/MeathCountyCouncil

Client




Bonneagar Iompair Éireann
Transport Infrastructure Ireland



An Roinn Iompair
Department of Transport



comhairle chontae na mí
meath county council

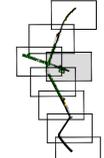

General Notes

(i) Hard copies, dwf and pdf will form a controlled issue of the drawing. All other formats (dwg etc.) are deemed to be an uncontrolled issue and any work carried out based on these files is at the recipients own risk. RPS will not accept any responsibility for any errors from the use of these files, either by human error by the recipient, listing of the un-dimensioned measurements, compatibility with the recipients software, and any errors arising when these files are used to aid the recipients drawing production, or setting out on site.

(ii) DO NOT SCALE, use figured dimensions only.

(iii) This drawing is the property of RPS, it is a project confidential classified document. It must not be copied used or its contents divulged without prior written consent. The needs and expectations of client and RPS must be considered when working with this drawing.

(iv) Information including topographical survey, geotechnical investigation and utility detail used in the design have been provided by others.

(v) All Levels refer to Ordnance Survey Datum, Malin Head.

Rev	Date	Drawn By	Amendment / Issue	App
C01	12/06/23	MRD	FINAL ISSUE	MM



West Pier
Business Campus
Dun Laoghaire
Co Dublin

T +353 1 4882900
F +353 1 2835676
W www.rpsgroup.com/ireland
E ireland@rpsgroup.com










Scale	1: 500 @ A1 1:1000 @ A3
Created on	12/07/2021
Sheets	02 of 08


Project **N2 SLANE BYPASS AND PUBLIC REALM ENHANCEMENT SCHEME**

Title **PUBLIC REALM ENHANCEMENT AREA GENERAL ARRANGEMENT SHEET 2 OF 8**

Drawing Number	Status	Rev
GA9002	A1	C01

File Identifier
MDT0806-RPS-01-PR-DR-C-GA9000-GA9008

         - Legend**
-  Soft Landscape Area
 -  Large Unit Paving
 -  Medium Unit Paving
 -  Asphalt (with Red Chipping)
 -  Kerb Unit
 -  Flush Kerb Unit
 -  Pin Kerb Unit
 -  Tree Planting
 -  Red Tactile Paving (Controlled Crossing)
 -  Buff Tactile Paving (Uncontrolled Crossing)
 -  Cycle Track

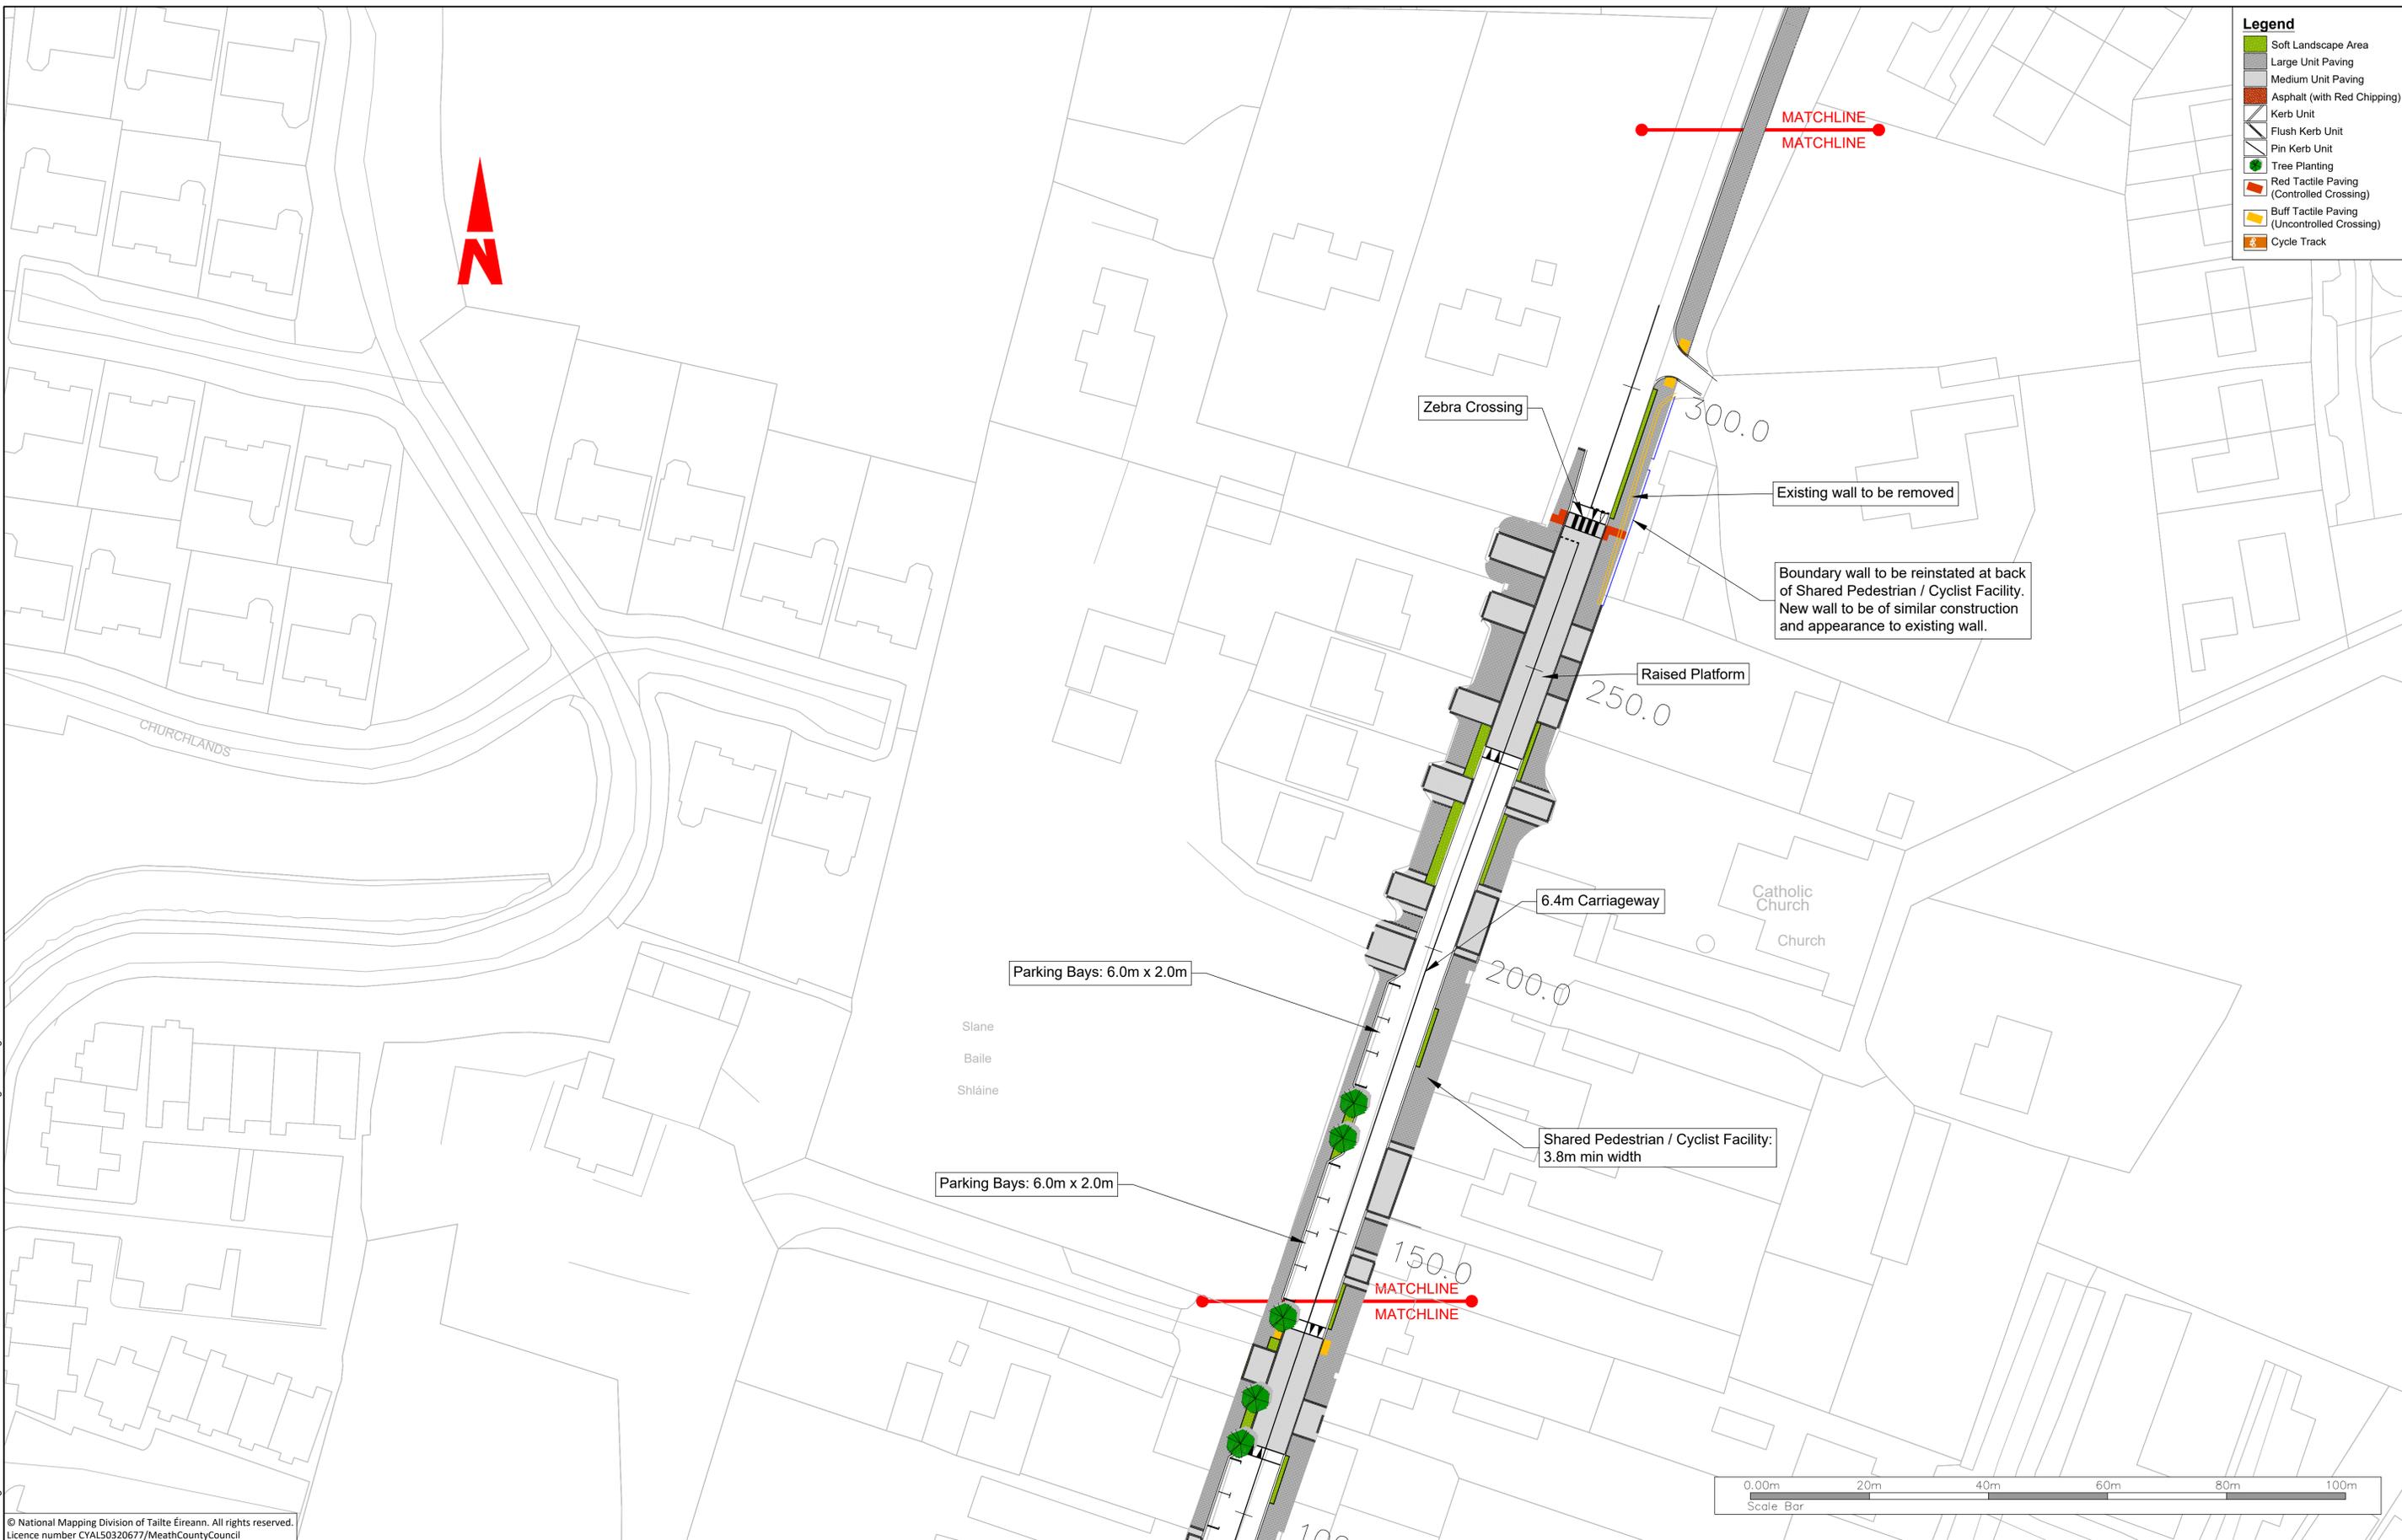

R:\MDT0806_N2_Slane Bypass\8_0 Drawings\DWG\MDT0806-RPS-01-PR-DR-C-GA9000-GA9008 Public Realm General Arrangement.dwg

© National Mapping Division of Tailte Éireann. All rights reserved.
Licence number CYAL50320677/MeathCountyCouncil

Client



Bonneagair Iompair Éireann
Transport Infrastructure Ireland



An Roinn Iompair
Department of Transport



comhairle chontae na mí
meath county council

General Notes

(i) Hard copies, dwf and pdf will form a controlled issue of the drawing. All other formats (dwg etc.) are deemed to be an uncontrolled issue and any work carried out based on these files is at the recipients own risk. RPS will not accept any responsibility for any errors from the use of these files, either by human error by the recipient, listing of the un-dimensioned measurements, compatibility with the recipients software, and any errors arising when these files are used to aid the recipients drawing production, or setting out on site.

(ii) DO NOT SCALE, use figured dimensions only.

(iii) This drawing is the property of RPS, it is a project confidential classified document. It must not be copied used or its contents divulged without prior written consent. The needs and expectations of client and RPS must be considered when working with this drawing.

(iv) Information including topographical survey, geotechnical investigation and utility detail used in the design have been provided by others.

(v) All Levels refer to Ordnance Survey Datum, Malin Head.

Rev	Date	Drawn By	Amendment / Issue	App
C01	12/06/23	MB	FINAL ISSUE	MW

rps

West Pier
Business Campus
Dun Laoghaire
Co Dublin

T +353 1 4882900
F +353 1 2835676
W www.rpsgroup.com/ireland
E ireland@rpsgroup.com


Scale	1: 500 @ A1 1:1000 @ A3
Created on	12/07/2021
Sheets	03 of 08

Project **N2 SLANE BYPASS AND PUBLIC REALM ENHANCEMENT SCHEME**

Title **PUBLIC REALM ENHANCEMENT AREA GENERAL ARRANGEMENT SHEET 3 OF 8**

Drawing Number	Status	Rev
GA9003	A1	C01

- Legend**
-  Soft Landscape Area
 -  Large Unit Paving
 -  Medium Unit Paving
 -  Asphalt (with Red Chipping)
 -  Kerb Unit
 -  Flush Kerb Unit
 -  Pin Kerb Unit
 -  Tree Planting
 -  Red Tactile Paving (Controlled Crossing)
 -  Buff Tactile Paving (Uncontrolled Crossing)
 -  Cycle Track

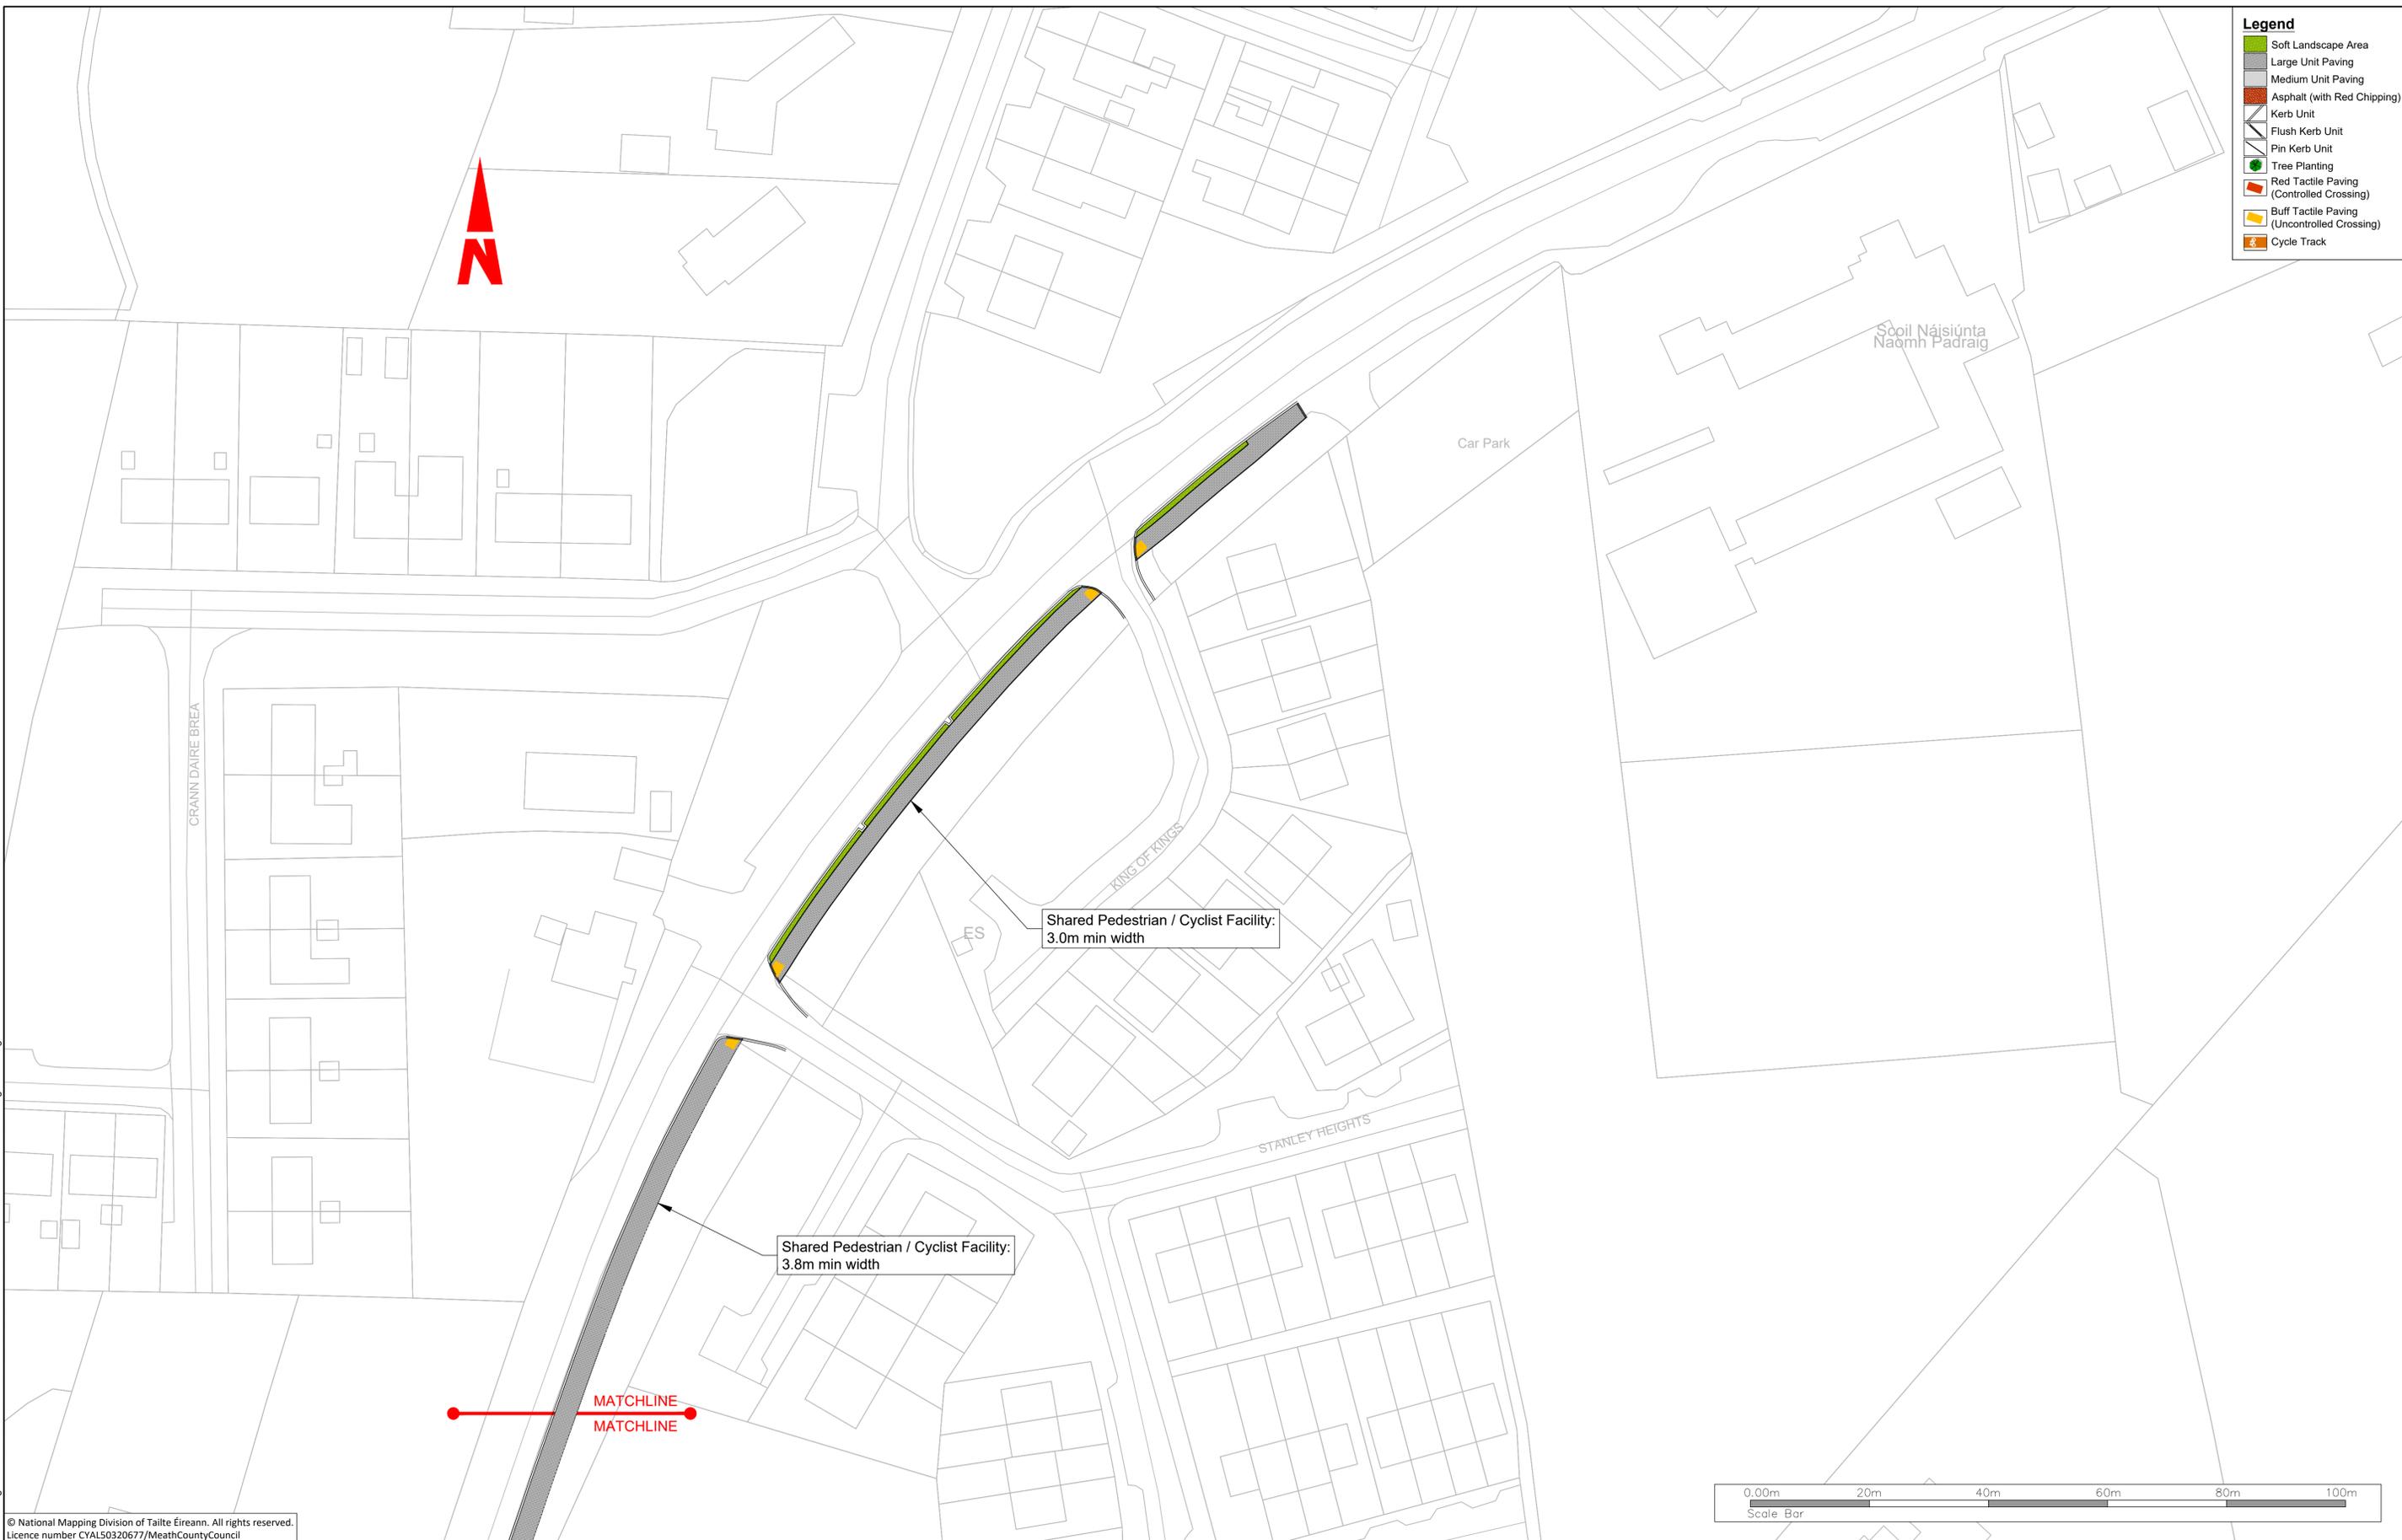

Shared Pedestrian / Cyclist Facility:
3.0m min width

Shared Pedestrian / Cyclist Facility:
3.8m min width

MATCHLINE
MATCHLINE



R:\MDT0806_N2_Slane Bypass\8_0 Drawings\DWG\MDT0806-RPS-01-PR-DR-C-GA9000-GA9008 Public Realm General Arrangement.dwg

© National Mapping Division of Tailte Éireann. All rights reserved.
Licence number CYAL50320677/MeathCountyCouncil

Client

General Notes

(i) Hard copies, dwf and pdf will form a controlled issue of the drawing. All other formats (dwg etc.) are deemed to be an uncontrolled issue and any work carried out based on these files is at the recipients own risk. RPS will not accept any responsibility for any errors from the use of these files, either by human error by the recipient, listing of the un-dimensioned measurements, compatibility with the recipients software, and any errors arising when these files are used to aid the recipients drawing production, or setting out on site.

(ii) DO NOT SCALE, use figured dimensions only.

(iii) This drawing is the property of RPS, it is a project confidential classified document. It must not be copied used or its contents divulged without prior written consent. The needs and expectations of client and RPS must be considered when working with this drawing.

(iv) Information including topographical survey, geotechnical investigation and utility detail used in the design have been provided by others.

(v) All Levels refer to Ordnance Survey Datum, Malin Head.

Rev	Date	Drawn By	Amendment / Issue	App
C01	12/06/23	JBR	FINAL ISSUE	MW

West Pier
Business Campus
Dun Laoghaire
Co Dublin


T +353 1 4882900
F +353 1 2835676
W www.rpsgroup.com/ireland
E ireland@rpsgroup.com

Scale	1: 500 @ A1 1:1000 @ A3
Created on	12/07/2021
Sheets	04 of 08

Project N2 SLANE BYPASS AND PUBLIC REALM ENHANCEMENT SCHEME		
Title PUBLIC REALM ENHANCEMENT AREA GENERAL ARRANGEMENT SHEET 4 OF 8		
Drawing Number GA9004	Status A1	Rev C01

File Identifier
MDT0806-RPS-01-PR-DR-C-GA9000-GA9008

- Legend**
- Soft Landscape Area
 - Large Unit Paving
 - Medium Unit Paving
 - Asphalt (with Red Chipping)
 - Kerb Unit
 - Flush Kerb Unit
 - Pin Kerb Unit
 - Tree Planting
 - Red Tactile Paving (Controlled Crossing)
 - Buff Tactile Paving (Uncontrolled Crossing)
 - Cycle Track

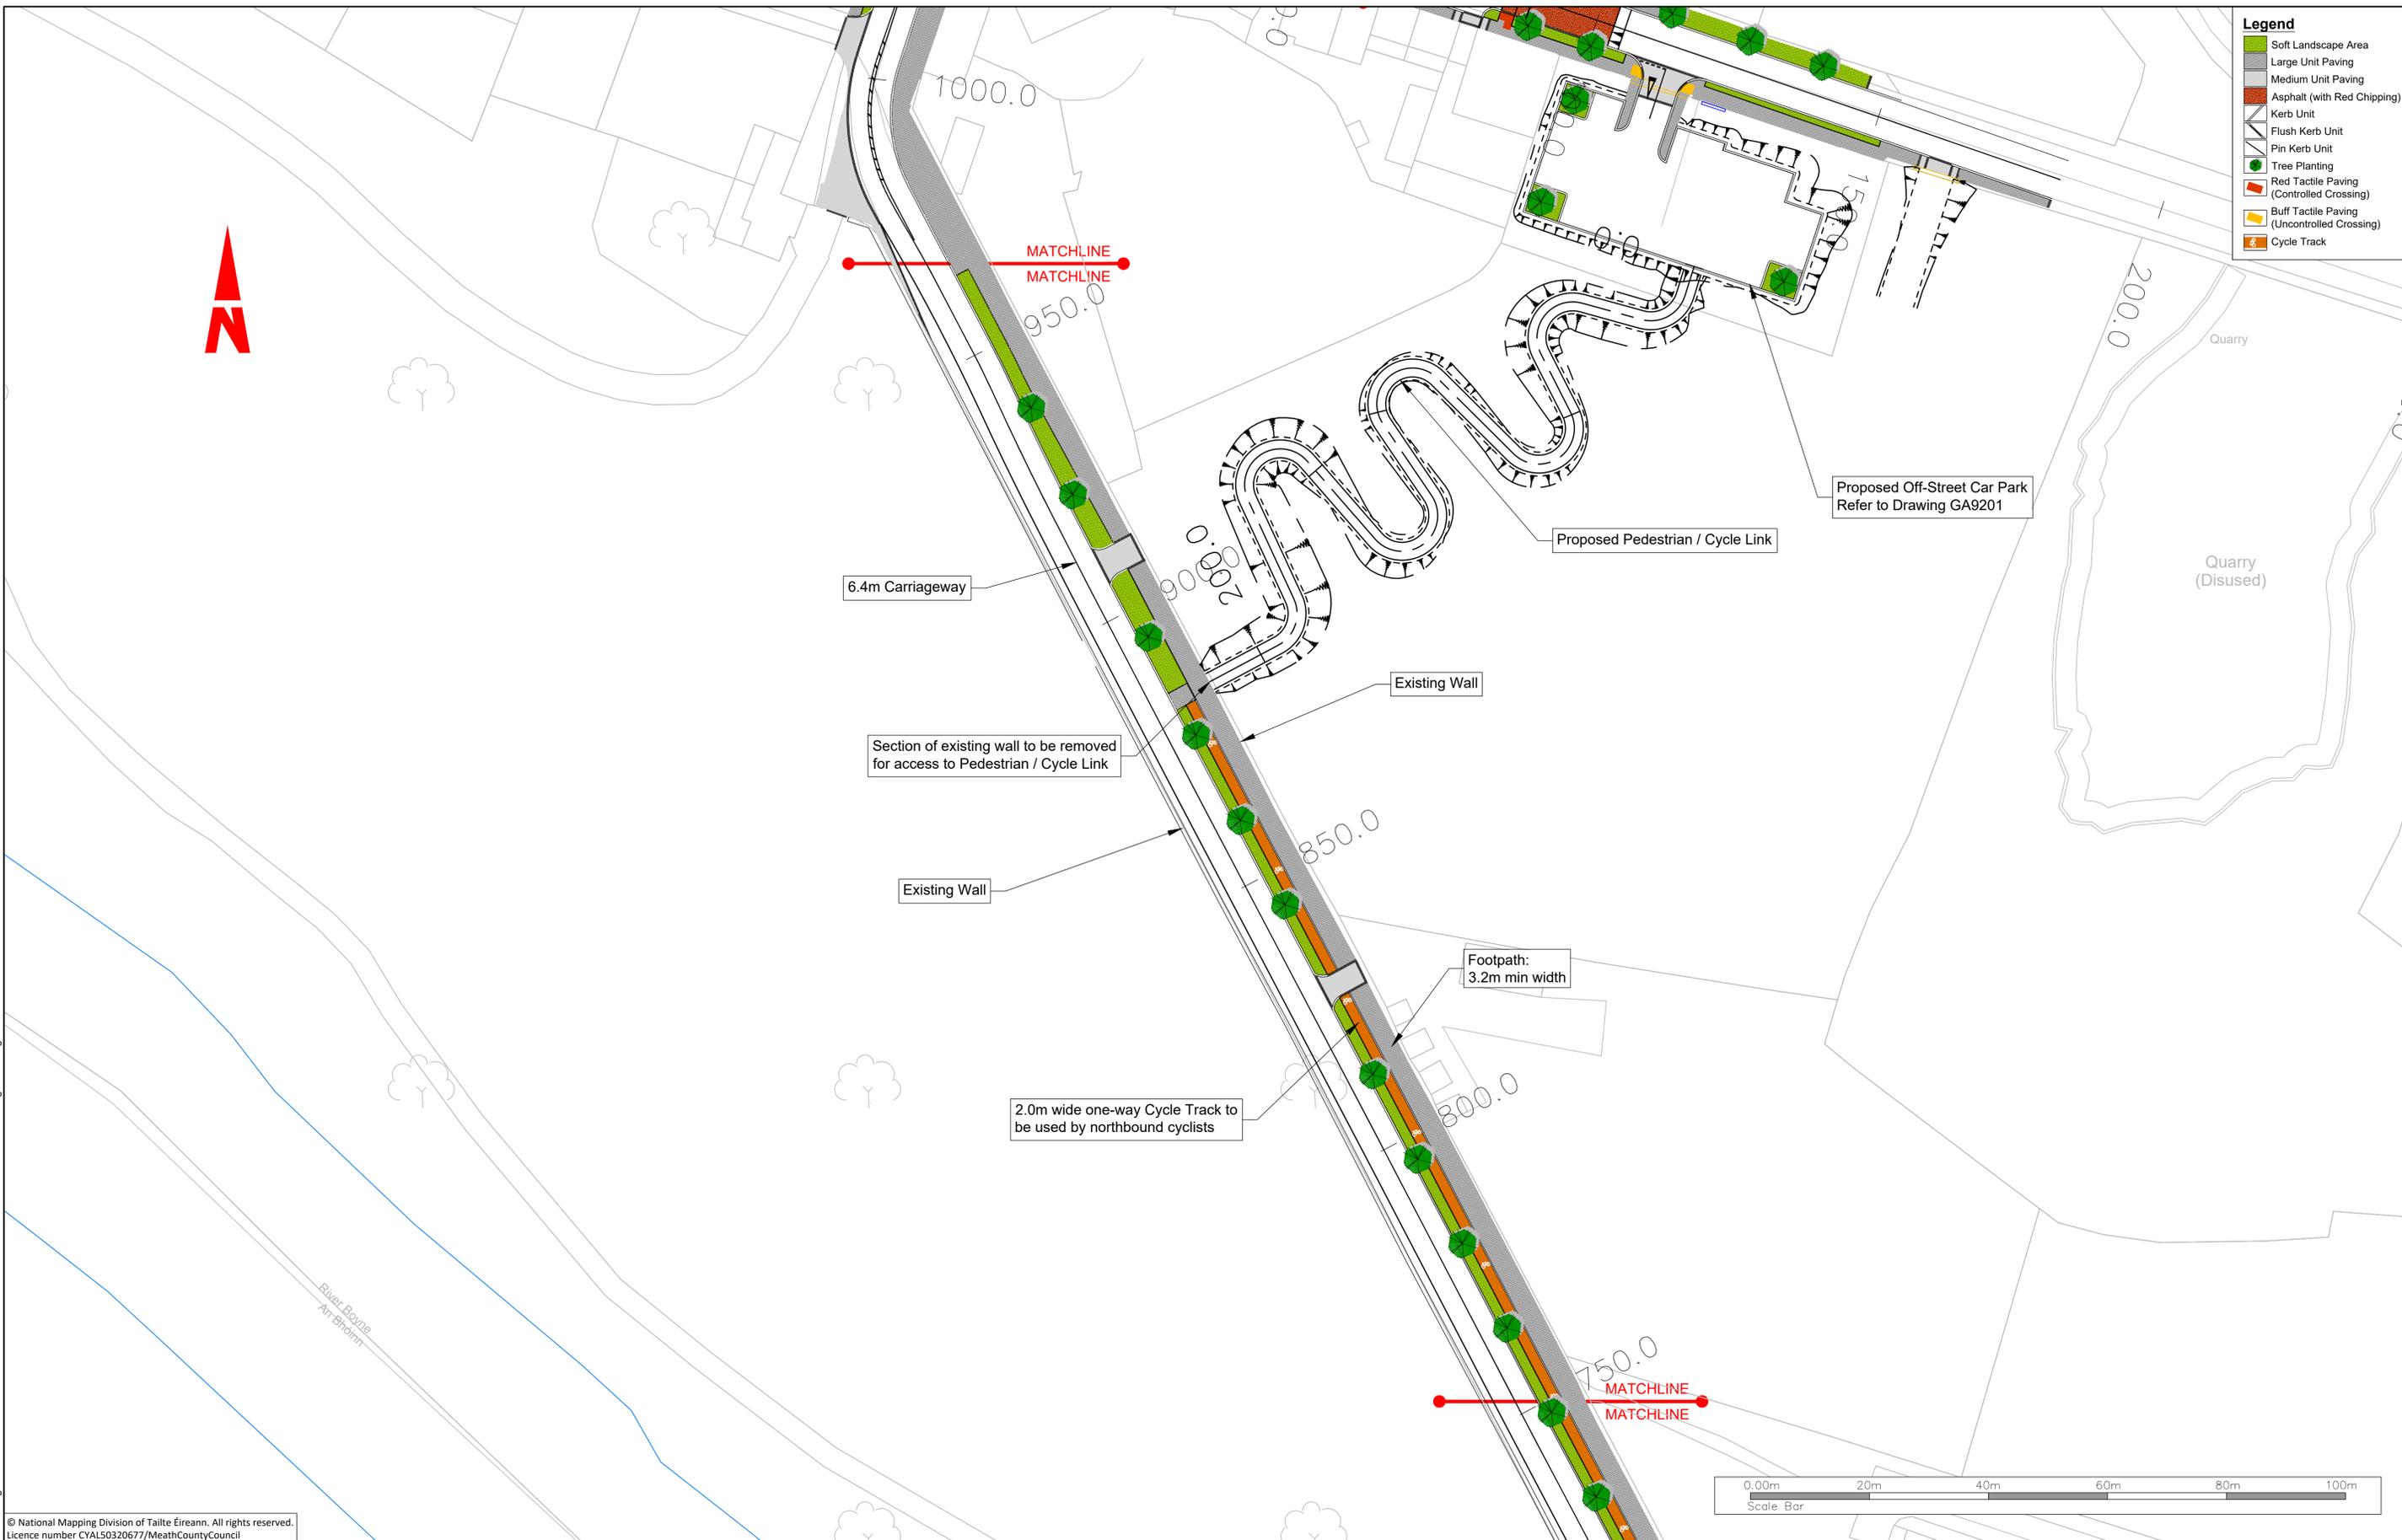

R:\MDT0806_N2_Slaine Bypass\8_0 Drawings\DWG\MDT0806-RPS-01-PR-DR-C-GA9000-GA9008 Public Realm General Arrangement.dwg
Licence number CYAL50320677/MeathCountyCouncil

© National Mapping Division of Tailte Éireann. All rights reserved.
Licence number CYAL50320677/MeathCountyCouncil

Client

General Notes

(i) Hard copies, dwf and pdf will form a controlled issue of the drawing. All other formats (dwg etc.) are deemed to be an uncontrolled issue and any work carried out based on these files is at the recipients own risk. RPS will not accept any responsibility for any errors from the use of these files, either by human error by the recipient, listing of the un-dimensioned measurements, compatibility with the recipients software, and any errors arising when these files are used to aid the recipients drawing production, or setting out on site.

(ii) DO NOT SCALE, use figured dimensions only.

(iii) This drawing is the property of RPS, it is a project confidential classified document. It must not be copied used or its contents divulged without prior written consent. The needs and expectations of client and RPS must be considered when working with this drawing.

(iv) Information including topographical survey, geotechnical investigation and utility detail used in the design have been provided by others.

(v) All Levels refer to Ordnance Survey Datum, Malin Head.

Rev	Date	Drawn	Checked	Amendment / Issue	App
C01	12/06/23	JBR	MD	FINAL ISSUE	MW

West Pier
Business Campus
Dun Laoghaire
Co Dublin

T +353 1 4882900
F +353 1 2835676
W www.rpsgroup.com/ireland
E ireland@rpsgroup.com


Scale
1: 500 @ A1
1:1000 @ A3

Created on
12/07/2021

Sheets
05 of 08

Project N2 SLANE BYPASS AND PUBLIC REALM ENHANCEMENT SCHEME		
Title PUBLIC REALM ENHANCEMENT AREA GENERAL ARRANGEMENT SHEET 5 OF 8		
Drawing Number GA9005	Status A1	Rev C01

File Identifier
MDT0806-RPS-01-PR-DR-C-GA9000-GA9008

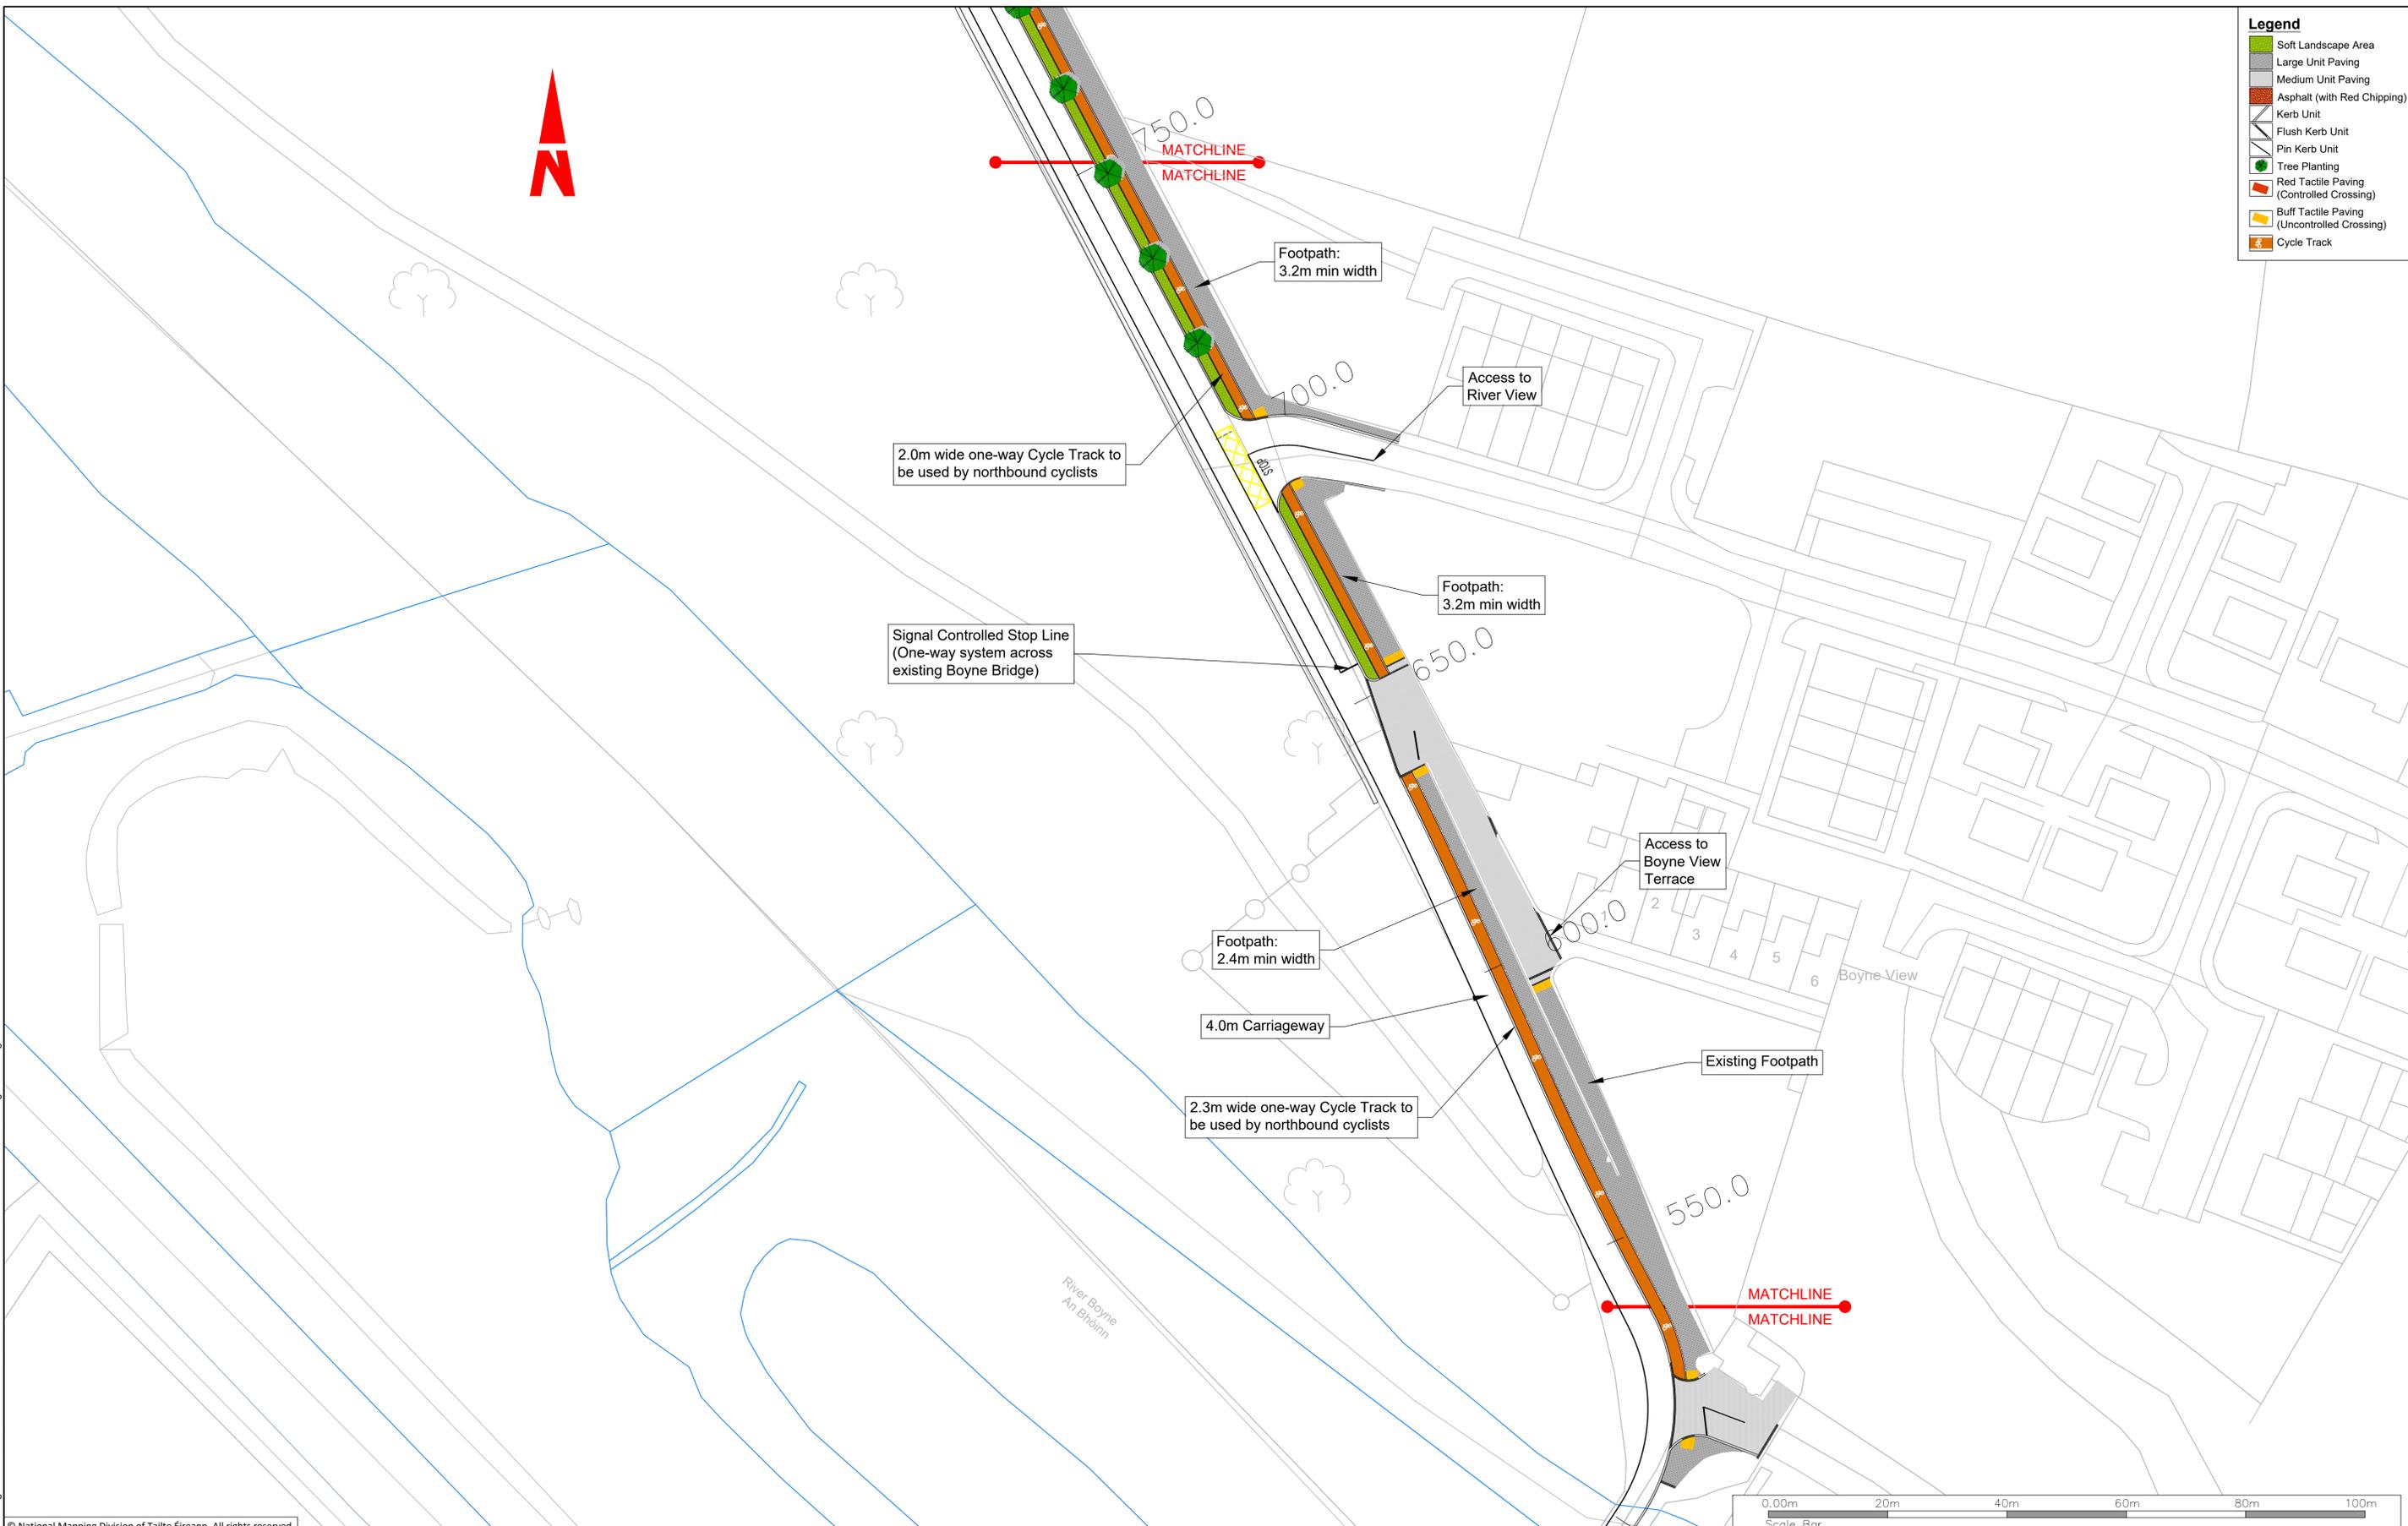

Legend

- Soft Landscape Area
- Large Unit Paving
- Medium Unit Paving
- Asphalt (with Red Chipping)
- Kerb Unit
- Flush Kerb Unit
- Pin Kerb Unit
- Tree Planting
- Red Tactile Paving (Controlled Crossing)
- Buff Tactile Paving (Uncontrolled Crossing)
- Cycle Track

R:\MDT0806_N2_Slane Bypass\8_0 Drawings\01\GAM\MDT0806-RPS-01-PR-DR-C-GA9000-GA9008 Public Realm General Arrangement.dwg

© National Mapping Division of Tailte Éireann. All rights reserved.
Licence number CYAL50320677/MeathCountyCouncil

Client



Bonneagair Iompair Éireann
Transport Infrastructure Ireland



An Roinn Iompair
Department of Transport



comhairle chontae na mí
meath county council

General Notes

(i) Hard copies, dxf and pdf will form a controlled issue of the drawing. All other formats (dwg etc.) are deemed to be an uncontrolled issue and any work carried out based on these files is at the recipients own risk. RPS will not accept any responsibility for any errors from the use of these files, either by human error by the recipient, listing of the un-dimensioned measurements, compatibility with the recipients software, and any errors arising when these files are used to aid the recipients drawing production, or setting out on site.

(ii) DO NOT SCALE, use figured dimensions only.

(iii) This drawing is the property of RPS, it is a project confidential classified document. It must not be copied used or its contents divulged without prior written consent. The needs and expectations of client and RPS must be considered when working with this drawing.

(iv) Information including topographical survey, geotechnical investigation and utility detail used in the design have been provided by others.

(v) All Levels refer to Ordnance Survey Datum, Malin Head.

Rev	Date	Dim Ck	Amendment / Issue	App
C01	12/06/23	MRD	FINAL ISSUE	MW

rps

West Pier
Business Campus
Dun Laoghaire
Co Dublin

T +353 1 4882900
F +353 1 2835676
W www.rpsgroup.com/ireland
E ireland@rpsgroup.com

File Identifier
MDT0806-RPS-01-PR-DR-C-GA9000-GA9008

Scale
1: 500 @ A1
1:1000 @ A3

Created on
12/07/2021

Sheets
06 of 08


Project
N2 SLANE BYPASS AND PUBLIC REALM ENHANCEMENT SCHEME

Title
PUBLIC REALM ENHANCEMENT AREA
GENERAL ARRANGEMENT
SHEET 6 OF 8

Drawing Number
GA9006

Status
A1

Rev
C01

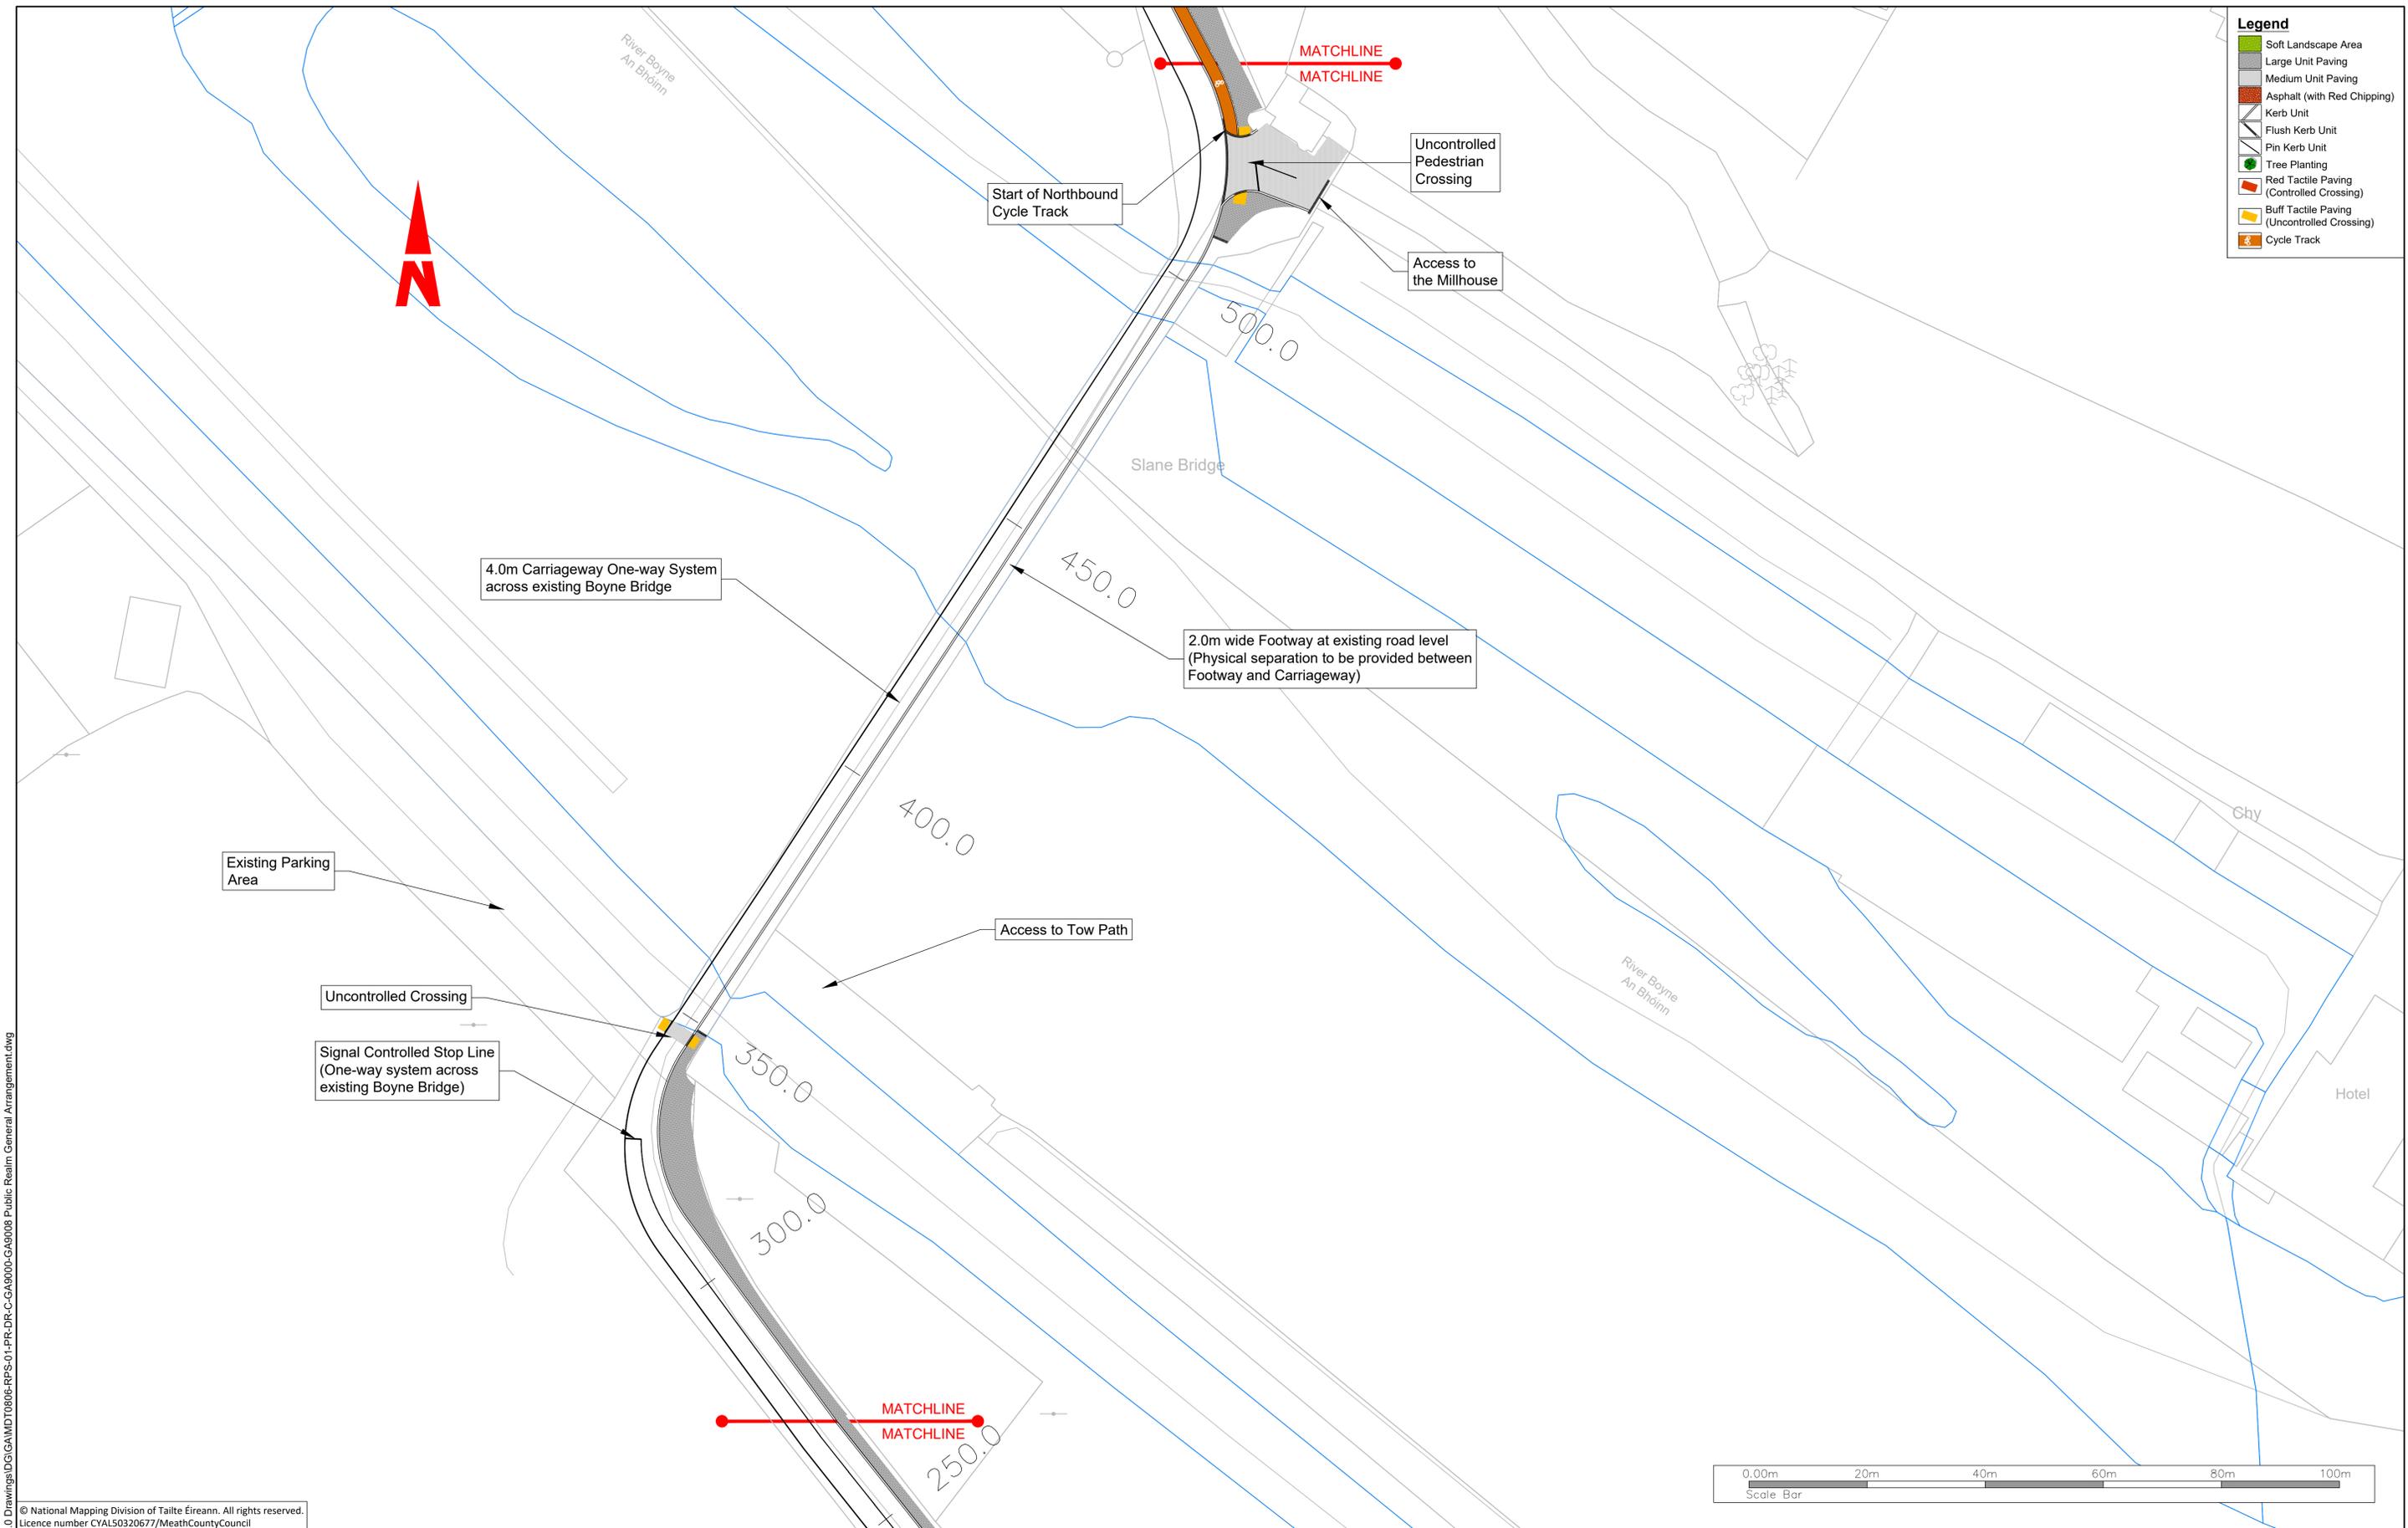

- Legend**
- Soft Landscape Area
 - Large Unit Paving
 - Medium Unit Paving
 - Asphalt (with Red Chipping)
 - Kerb Unit
 - Flush Kerb Unit
 - Pin Kerb Unit
 - Tree Planting
 - Red Tactile Paving (Controlled Crossing)
 - Buff Tactile Paving (Uncontrolled Crossing)
 - Cycle Track

© National Mapping Division of Tailte Éireann. All rights reserved.
Licence number CYAL50320677/MeathCountyCouncil

Client

General Notes

(i) Hard copies, dwf and pdf will form a controlled issue of the drawing. All other formats (dwg etc.) are deemed to be an uncontrolled issue and any work carried out based on these files is at the recipient's own risk. RPS will not accept any responsibility for any errors from the use of these files, either by human error by the recipient, listing of the un-dimensioned measurements, compatibility with the recipient's software, and any errors arising when these files are used to aid the recipient's drawing production, or setting out on site.

(ii) DO NOT SCALE, use figured dimensions only.

(iii) This drawing is the property of RPS, it is a project confidential classified document. It must not be copied used or its contents divulged without prior written consent. The needs and expectations of client and RPS must be considered when working with this drawing.

(iv) Information including topographical survey, geotechnical investigation and utility detail used in the design have been provided by others.

(v) All Levels refer to Ordnance Survey Datum, Malin Head.

Rev	Date	Drawn By	Amendment / Issue	App
C01	12/06/23	MW	FINAL ISSUE	MW

West Pier
Business Campus
Dun Laoghaire
Co Dublin

T +353 1 4882900
F +353 1 2835676
W www.rpsgroup.com/ireland
E ireland@rpsgroup.com

Scale	1: 500 @ A1 1:1000 @ A3
Created on	12/07/2021
Sheets	07 of 08

Project **N2 SLANE BYPASS AND PUBLIC REALM ENHANCEMENT SCHEME**

Title **PUBLIC REALM ENHANCEMENT AREA GENERAL ARRANGEMENT SHEET 7 OF 8**

Drawing Number **GA9007** Status **A1** Rev **C01**

R:\MDT0806_N2_Slane Bypass\8_0 Drawings\DWG\MDT0806-RPS-01-PR-DR-C-GA9000-GA9008 Public Realm General Arrangement.dwg

- Legend**
-  Soft Landscape Area
 -  Large Unit Paving
 -  Medium Unit Paving
 -  Asphalt (with Red Chipping)
 -  Kerb Unit
 -  Flush Kerb Unit
 -  Pin Kerb Unit
 -  Tree Planting
 -  Red Tactile Paving (Controlled Crossing)
 -  Buff Tactile Paving (Uncontrolled Crossing)
 -  Cycle Track



MATCHLINE
MATCHLINE

250.0

200.0

Pedestrian Facility to extend to existing Lay-by

150.0

Tie into existing

Existing Lay-by

100.0

50.0

0.0

Graveyard
Church (in Ruins)



R:\MDT0806_N2_Slane Bypass\8_0 Drawings\DWG\MDT0806-RPS-01-PR-DR-C-GA9000-GA9008 Public Realm General Arrangement.dwg

© National Mapping Division of Tailte Éireann. All rights reserved.
Licence number CYAL50320677/MeathCountyCouncil

Client

General Notes

(i) Hard copies, dwf and pdf will form a controlled issue of the drawing. All other formats (dwg etc.) are deemed to be an uncontrolled issue and any work carried out based on these files is at the recipients own risk. RPS will not accept any responsibility for any errors from the use of these files, either by human error by the recipient, listing of the un-dimensioned measurements, compatibility with the recipients software, and any errors arising when these files are used to aid the recipients drawing production, or setting out on site.

(ii) DO NOT SCALE, use figured dimensions only.

(iii) This drawing is the property of RPS, it is a project confidential classified document. It must not be copied used or its contents divulged without prior written consent. The needs and expectations of client and RPS must be considered when working with this drawing.

(iv) Information including topographical survey, geotechnical investigation and utility detail used in the design have been provided by others.

(v) All Levels refer to Ordnance Survey Datum, Malin Head.

Rev	Date	Drawn By	Amendment / Issue	App
C01	12/06/23	MM	FINAL ISSUE	MM

West Pier
Business Campus
Dun Laoghaire
Co Dublin


T +353 1 4882900
F +353 1 2835676
W www.rpsgroup.com/ireland
E ireland@rpsgroup.com

Scale	1: 500 @ A1 1:1000 @ A3
Created on	12/07/2021
Sheets	08 of 08

Project	N2 SLANE BYPASS AND PUBLIC REALM ENHANCEMENT SCHEME		
Title	PUBLIC REALM ENHANCEMENT AREA GENERAL ARRANGEMENT SHEET 8 OF 8		
Drawing Number	GA9008	Status	A1
Rev	C01		

File Identifier
MDT0806-RPS-01-PR-DR-C-GA9000-GA9008

LEGEND
 ← OPPORTUNITIES FOR IMPROVED ACTIVE TRAVEL ACCESSIBILITY
 REFER TO GA9000 SERIES FOR SLANE PUBLIC REALM ENHANCEMENT PROPOSALS

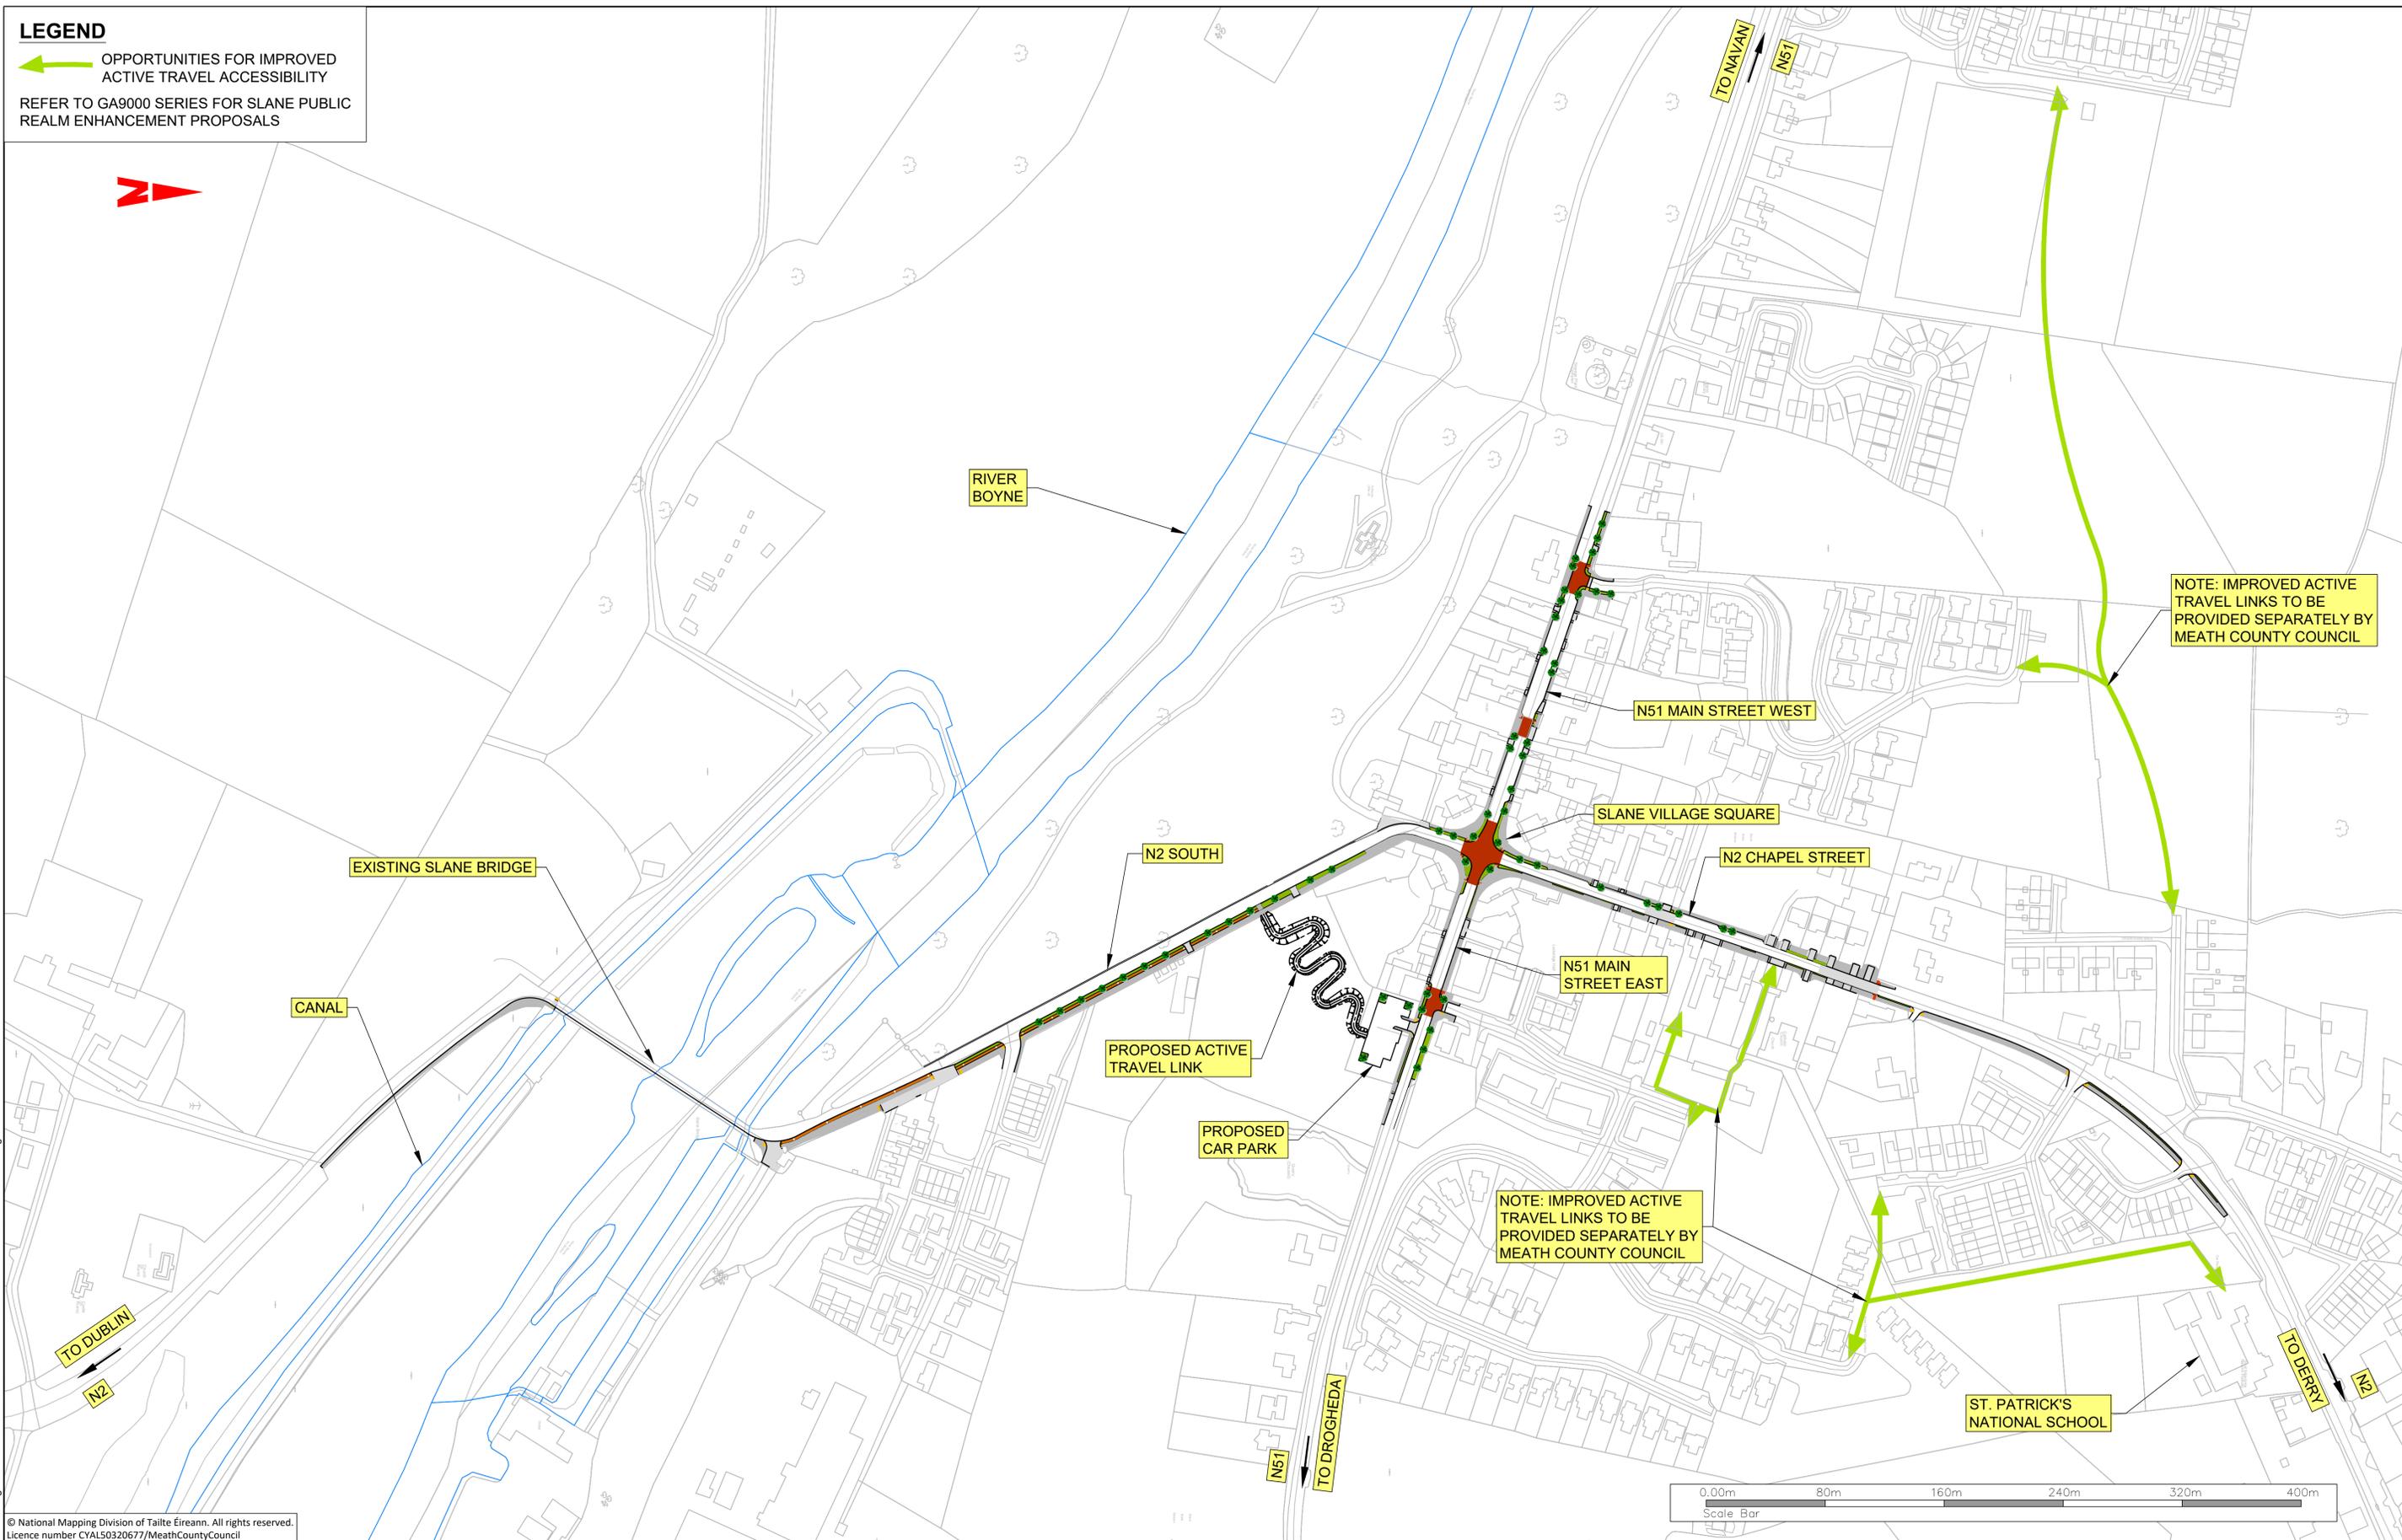

NOTE: IMPROVED ACTIVE TRAVEL LINKS TO BE PROVIDED SEPARATELY BY MEATH COUNTY COUNCIL

NOTE: IMPROVED ACTIVE TRAVEL LINKS TO BE PROVIDED SEPARATELY BY MEATH COUNTY COUNCIL

R:\MDT0806_N2_Slane Bypass\8_0 Drawings\01GA\MDT0806-RPS-01-PR-DR-C-GA9101 Public Realm Overview.dwg

© National Mapping Division of Tailte Éireann. All rights reserved.
 Licence number CYAL50320677/MeathCountyCouncil

Client

An Roinn Iompair
 Department of Transport

comhairle chontae na mí
 meath county council

General Notes

(i) Hard copies, dwf and pdf will form a controlled issue of the drawing. All other formats (dwg etc.) are deemed to be an uncontrolled issue and any work carried out based on these files is at the recipient's own risk. RPS will not accept any responsibility for any errors from the use of these files, either by human error by the recipient, listing of the un-dimensioned measurements, compatibility with the recipient's software, and any errors arising when these files are used to aid the recipient's drawing production, or setting out on site.

(ii) DO NOT SCALE, use figured dimensions only.

(iii) This drawing is the property of RPS, it is a project confidential classified document. It must not be copied used or its contents divulged without prior written consent. The needs and expectations of client and RPS must be considered when working with this drawing.

(iv) Information including topographical survey, geotechnical investigation and utility detail used in the design have been provided by others.

(v) All Levels refer to Ordnance Survey Datum, Malin Head.

Rev	Date	Drawn By	Amendment / Issue	App
C01	12/06/23	JS	FINAL ISSUE	MM


West Pier
 Business Campus
 Dun Laoghaire
 Co Dublin

T +353 1 4882900
 F +353 1 2835676
 W www.rpsgroup.com/ireland
 E ireland@rpsgroup.com

File Identifier
 MDT0806-RPS-01-PR-DR-C-GA9101 Public

Scale	1:2,000 @ A1 1:4,000 @ A3
Created on	12/07/2021
Sheets	01 of 01

Project	N2 SLANE BYPASS AND PUBLIC REALM ENHANCEMENT SCHEME		
Title	PUBLIC REALM ENHANCEMENT AREA OVERVIEW		
Drawing Number	GA9101	Status	A1
Rev	C01		

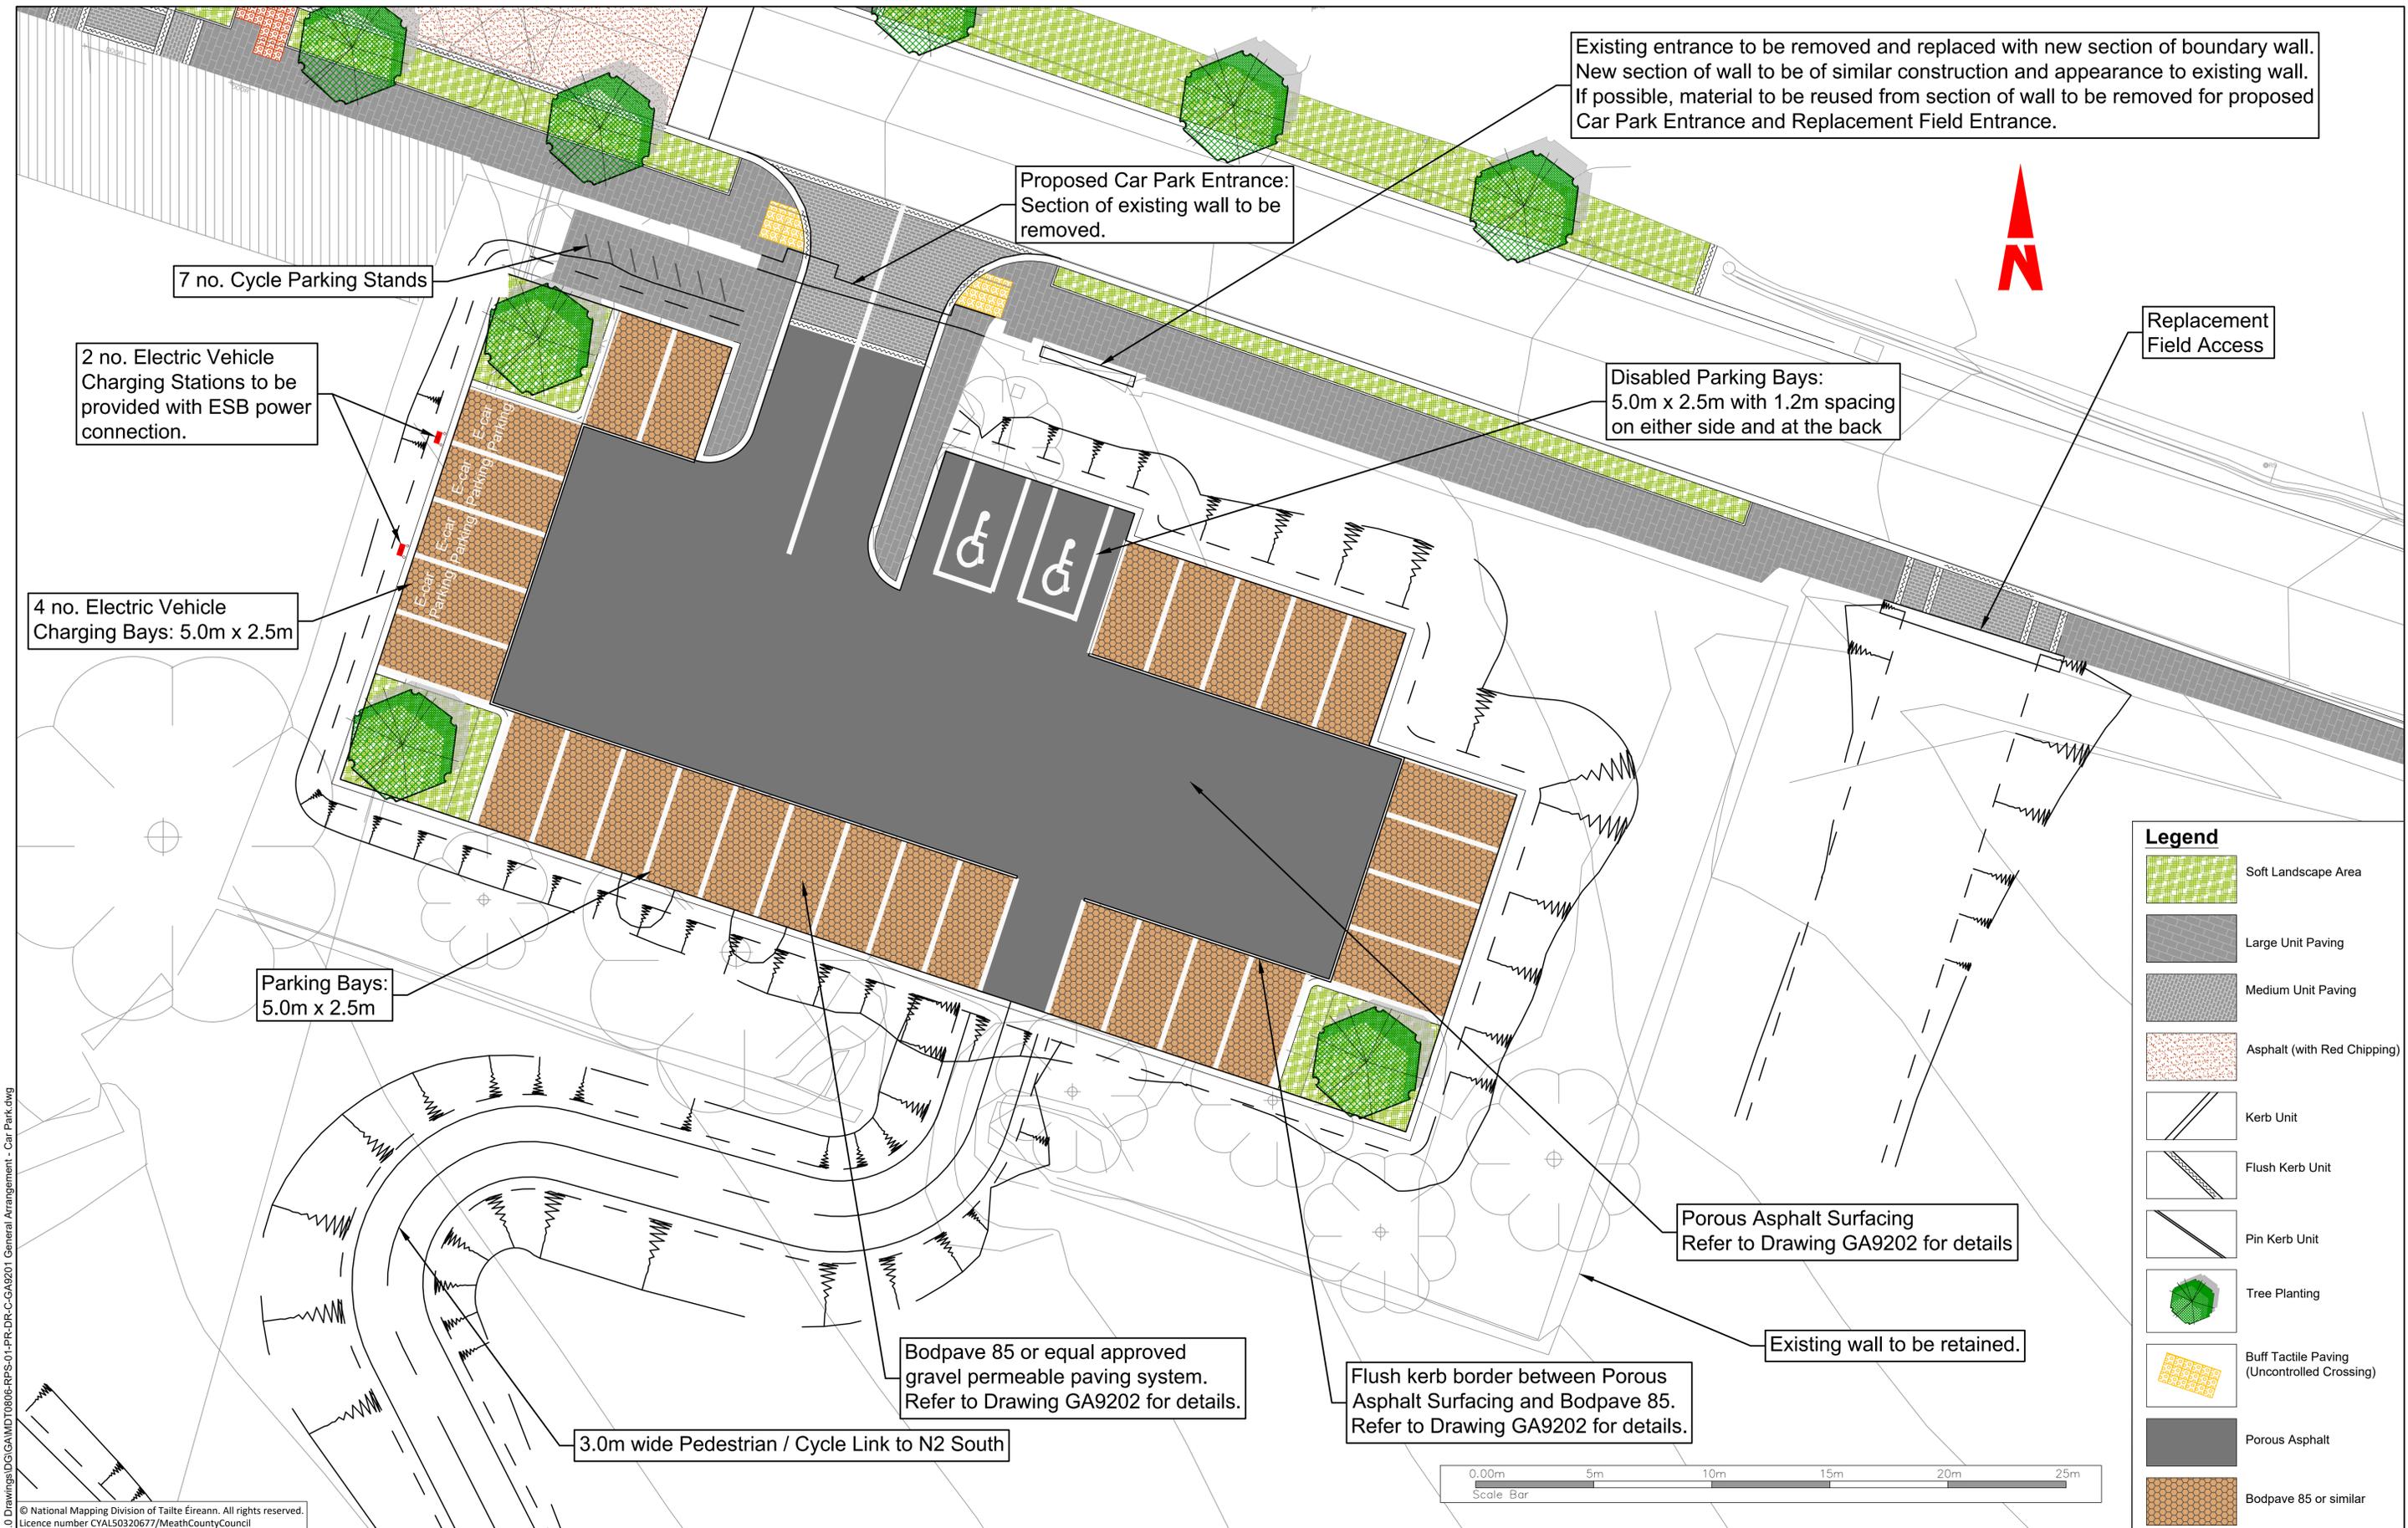

Legend

- Soft Landscape Area
- Large Unit Paving
- Medium Unit Paving
- Asphalt (with Red Chipping)
- Kerb Unit
- Flush Kerb Unit
- Pin Kerb Unit
- Tree Planting
- Buff Tactile Paving (Uncontrolled Crossing)
- Porous Asphalt
- Bodpave 85 or similar

Client

General Notes

(i) Hard copies, dwf and pdf will form a controlled issue of the drawing. All other formats (dwg etc.) are deemed to be an uncontrolled issue and any work carried out based on these files is at the recipient's own risk. RPS will not accept any responsibility for any errors from the use of these files, either by human error by the recipient, listing of the un-dimensioned measurements, compatibility with the recipient's software, and any errors arising when these files are used to aid the recipient's drawing production, or setting out on site.

(ii) DO NOT SCALE, use figured dimensions only.

(iii) This drawing is the property of RPS, it is a project confidential classified document. It must not be copied used or its contents divulged without prior written consent. The needs and expectations of client and RPS must be considered when working with this drawing.

(iv) Information including topographical survey, geotechnical investigation and utility detail used in the design have been provided by others.

(v) All Levels refer to Ordnance Survey Datum, Malin Head.

Rev	Date	Dwg Chk	Amendment / Issue	App
C01	13/06/23	MB	FINAL ISSUE	MB

West Pier
Business Campus
Dun Laoghaire
Co Dublin

T +353 1 4882900
F +353 1 2835676
W www.rpsgroup.com/ireland
E ireland@rpsgroup.com

Scale: 1:125 @ A1
HALF @ A3

Created on: 22/11/2021

Sheets: 01 of 01

Project: **N2 SLANE BYPASS AND PUBLIC REALM ENHANCEMENT SCHEME**

Title: PUBLIC REALM ENHANCEMENT AREA GENERAL ARRANGEMENT CAR PARK LAYOUT


Drawing Number: GA9201

Status: A1

Rev: C01

R:\MDT0806_N2_Slane Bypass\8_0 Drawings\01\GA\MDT0806-RPS-01-PR-DR-C-GA9201_General Arrangement - Car Park.dwg

© National Mapping Division of Tailte Éireann. All rights reserved.
Licence number CYAL50320677/MeathCountyCouncil

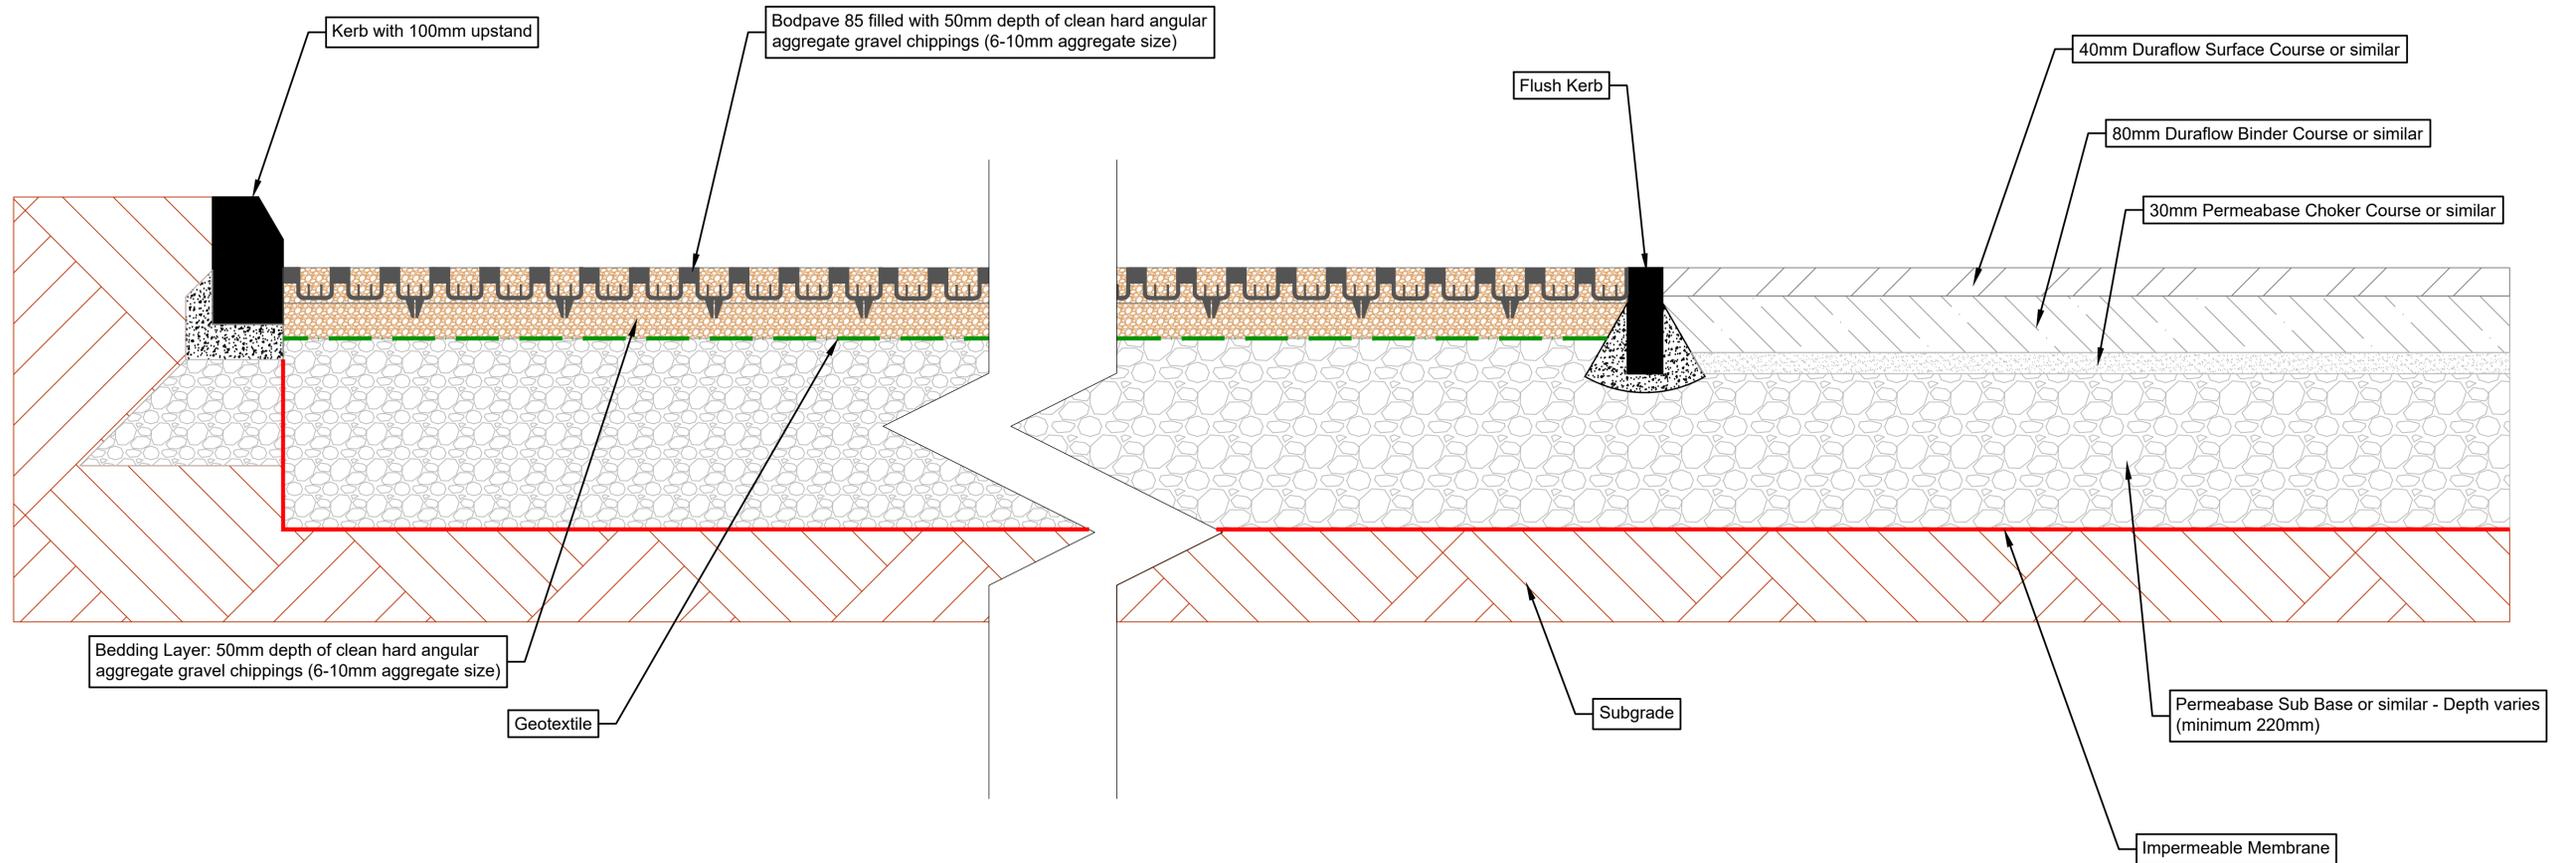

CAR-PARK TYPICAL PAVEMENT DETAIL

R:\MDT0806_N2_Slane Bypass\8_0 Drawings\DIGA\MDT0806-RPS-01-PR-DR-C-GA9201 General Arrangement - Car Park.dwg

© National Mapping Division of Tailte Éireann. All rights reserved.
Licence number CYAL50320677/MeathCountyCouncil

Client



An Roinn Iompair
Department of Transport



comhairle chontae na mí
meath county council

General Notes

- (i) Hard copies, dwf and pdf will form a controlled issue of the drawing. All other formats (dwg etc.) are deemed to be an uncontrolled issue and any work carried out based on these files is at the recipient's own risk. RPS will not accept any responsibility for any errors from the use of these files, either by human error by the recipient, listing of the un-dimensioned measurements, compatibility with the recipient's software, and any errors arising when these files are used to aid the recipient's drawing production, or setting out on site.
- (ii) DO NOT SCALE. Use figured dimensions only.
- (iii) This drawing is the property of RPS, it is a project confidential classified document. It must not be copied used or its contents divulged without prior written consent. The needs and expectations of client and RPS must be considered when working with this drawing.
- (iv) Information including topographical survey, geotechnical investigation and utility detail used in the design have been provided by others.
- (v) All Levels refer to Ordnance Survey Datum, Malin Head.

Rev	Date	Drawn By	Amendment / Issue	App
C01	13/06/23	TS	FINAL ISSUE	MW



West Pier
Business Campus
Dun Laoghaire
Co Dublin

T +353 1 4882900
F +353 1 2835676
W www.rpsgroup.com/ireland
E ireland@rpsgroup.com

Scale
NOT TO SCALE @ A1
NOT TO SCALE @ A3
Created on
22/11/2021
Sheets
02 of 02

Project	N2 SLANE BYPASS AND PUBLIC REALM ENHANCEMENT SCHEME		
Title	PUBLIC REALM ENHANCEMENT AREA GENERAL ARRANGEMENT CAR PARK PAVEMENT DETAILS		
Drawing Number	GA9202	Status	A1
Rev	C01		

File Identifier
MDT0806-RPS-01-PR-DR-C-GA9201 Genera