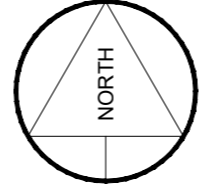
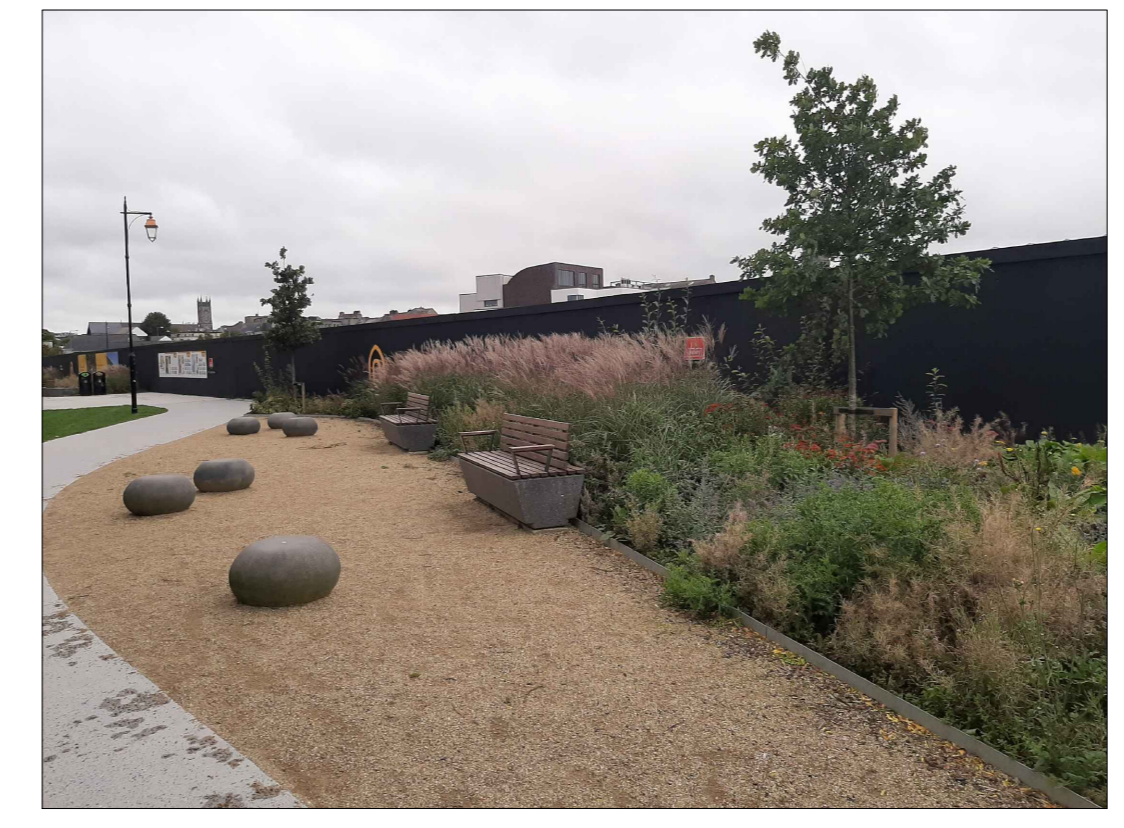
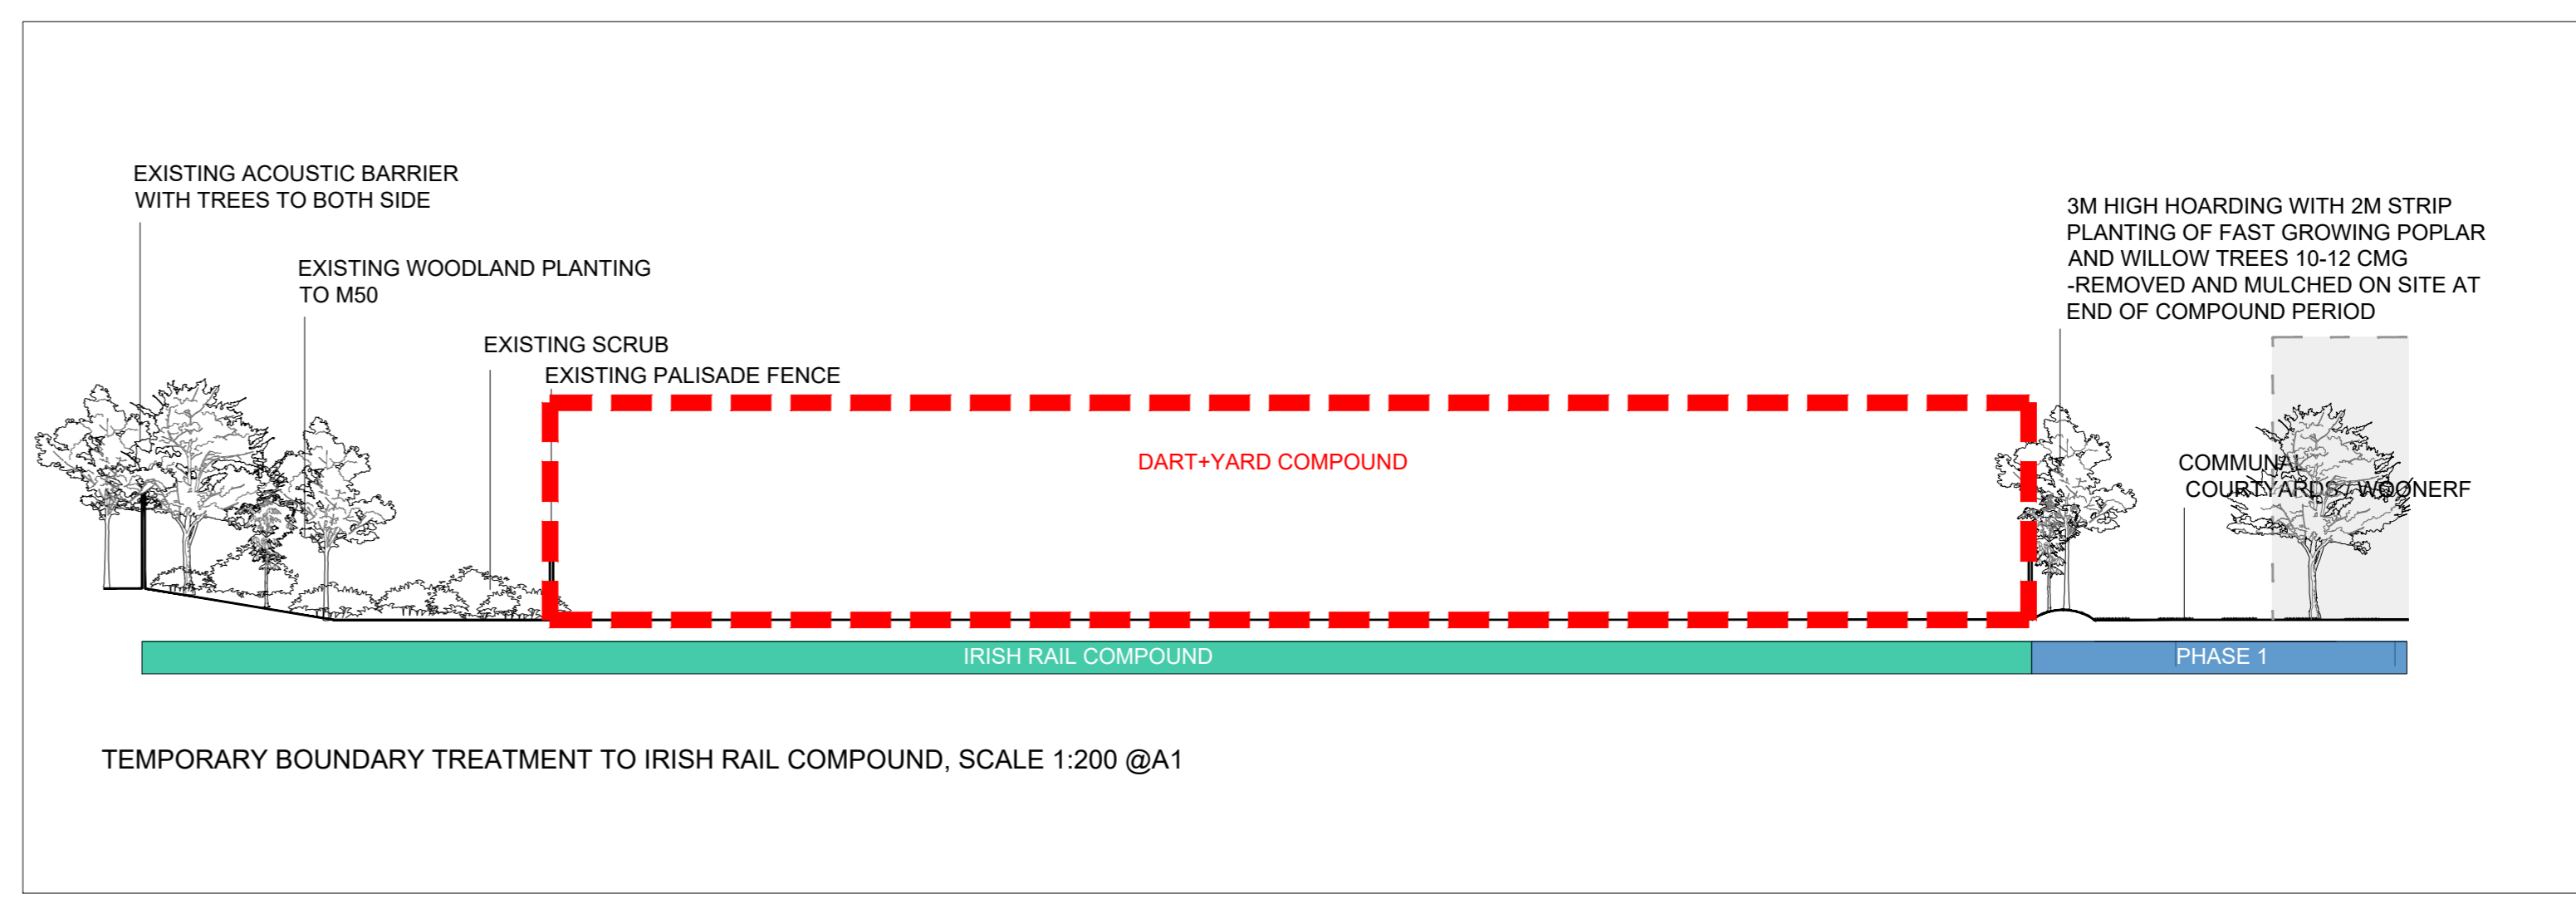




- - - - - EXISTING BOUNDARY TREATMENT TO BE RETAINED
Palisade fence
- - - - - EXISTING BOUNDARY TREATMENT TO BE RETAINED UNTIL PHASE 2/PHASE 3
Palisade fence/wall
- - - - - PERMANENT BOUNDARY TREATMENT TO COMMUNAL COURTYARDS
1.5m high vertical railing, powder coated
- - - - - PERMANENT BOUNDARY TREATMENT TO CRECHE
1.5m high vertical railing, powder coated, with planting strip
- - - - - PERMANENT BOUNDARY TREATMENT TO RAILWAY
1.5m high vertical railing, powder coated
- - - - - TEMPORARY TIMBER HOARDING TO DART-YARD COMPOUND
3m HIGH
- - - - - TEMPORARY TIMBER HOARDING TO DART-YARD COMPOUND, 3m HIGH WITH TEMPORARY TREE PLANTING STRIP
- - - - - TEMPORARY TIMBER HOARDING TO PHASE 2 and PHASE 3, 3m High

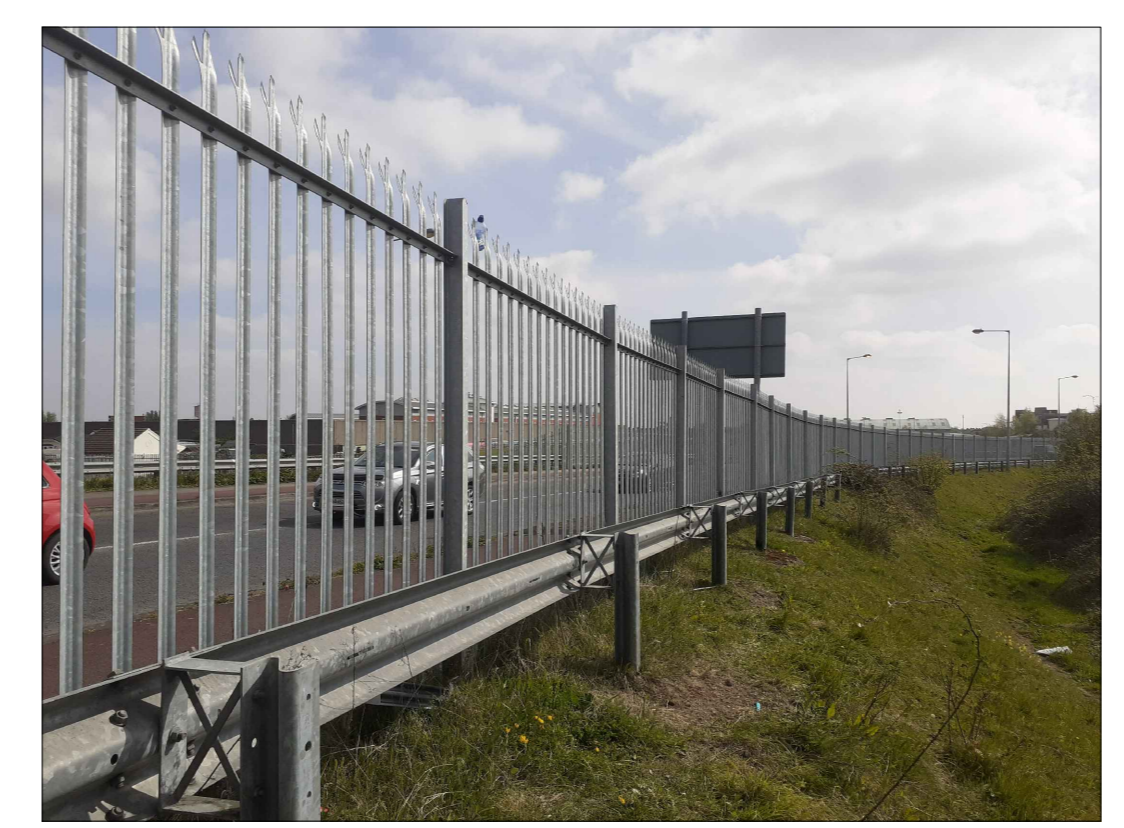

 1:1000 @ A0



TEMPORARY BOUNDARY TREATMENT TO IRISH RAIL COMPOUND - Precedent picture for hoarding - Kilkenny Riverside Park



RAILING REFERENCE TO PERMANENT BOUNDARY TREATMENT



EXISTING PALISADE FENCE

REV	DESCRIPTION	ISSUED BY	DATE
03	Issue for review	VK	25.08.23

MITCHELL + ASSOCIATES

LANDSCAPE ARCHITECTURE URBAN DESIGN

100, Riverside, The New Ground, South & Bristol 1, 1-1001 1-1002 1-1003 2540 1-2