



PLANTING THRESHOLD WITH HARD LANDSCAPE

01  
200

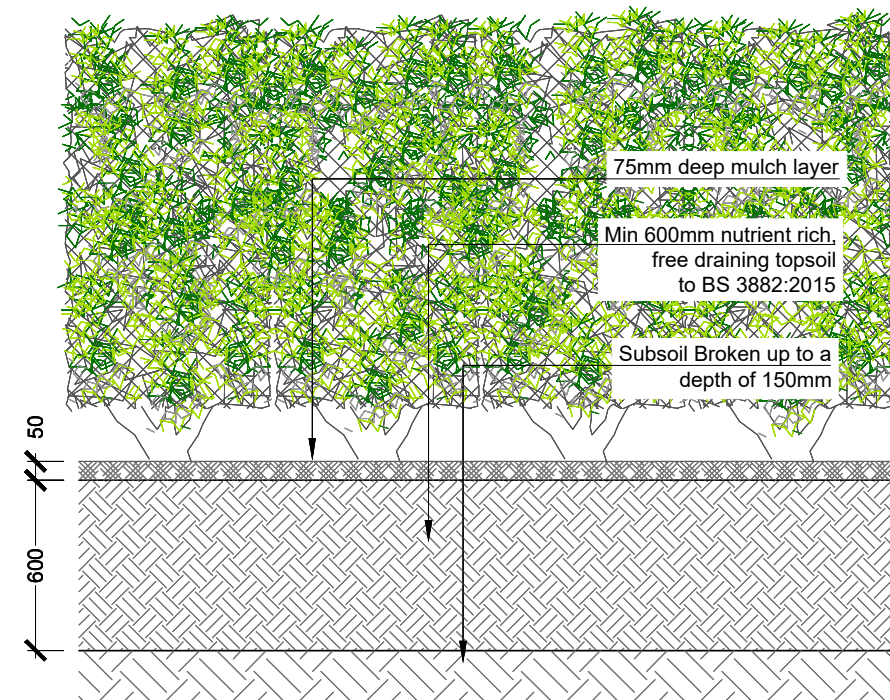


HEDGE PLANTING

02  
200

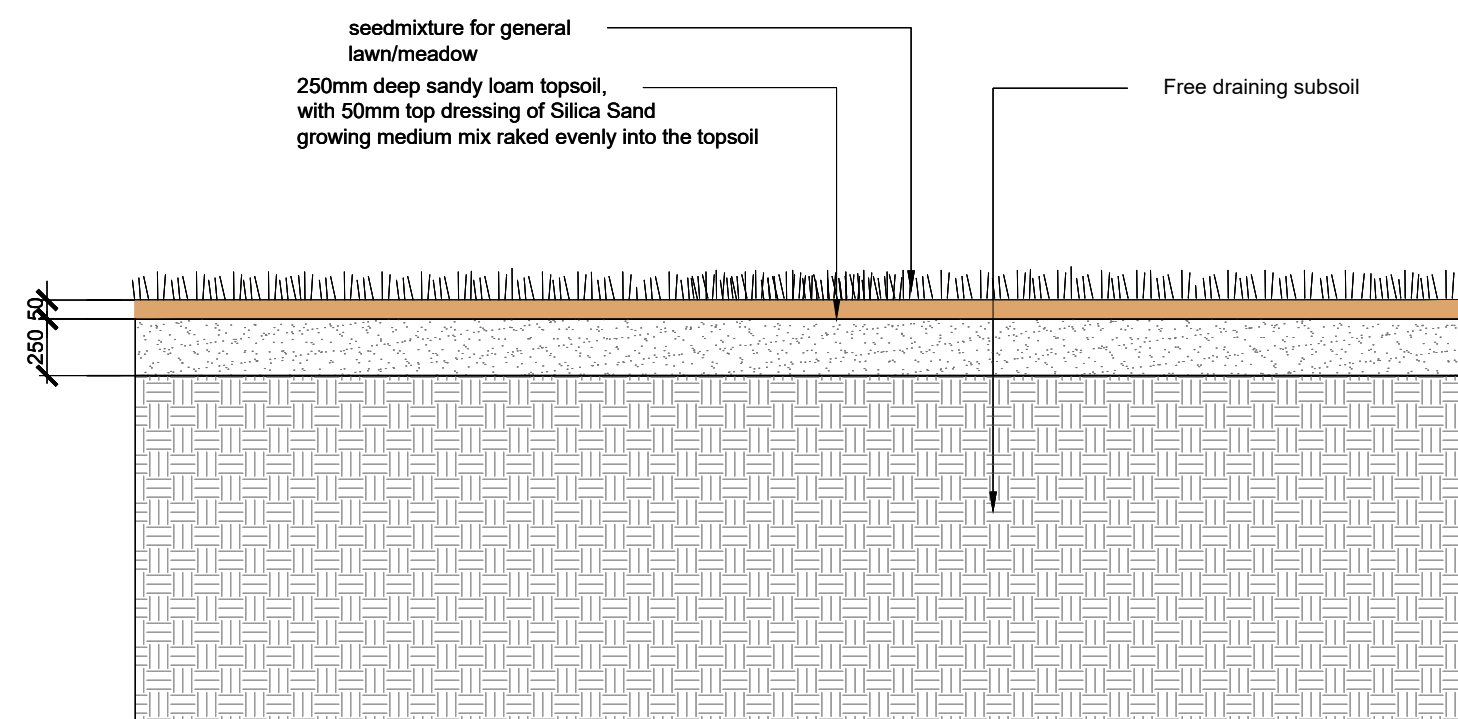


AMENITY GRASS LAWN

03  
200

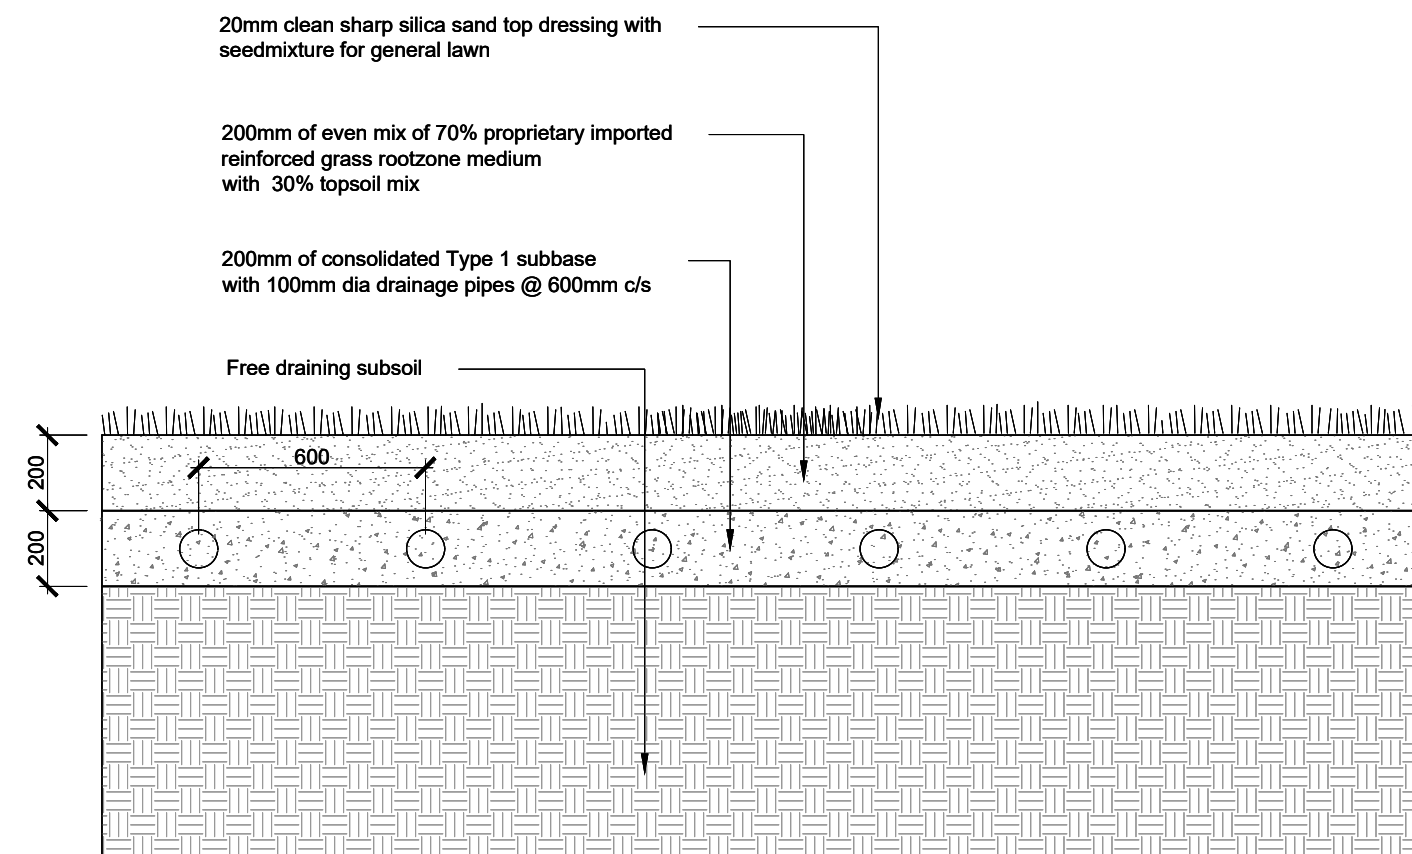


REINFORCED GRASS DETAIL

04  
200

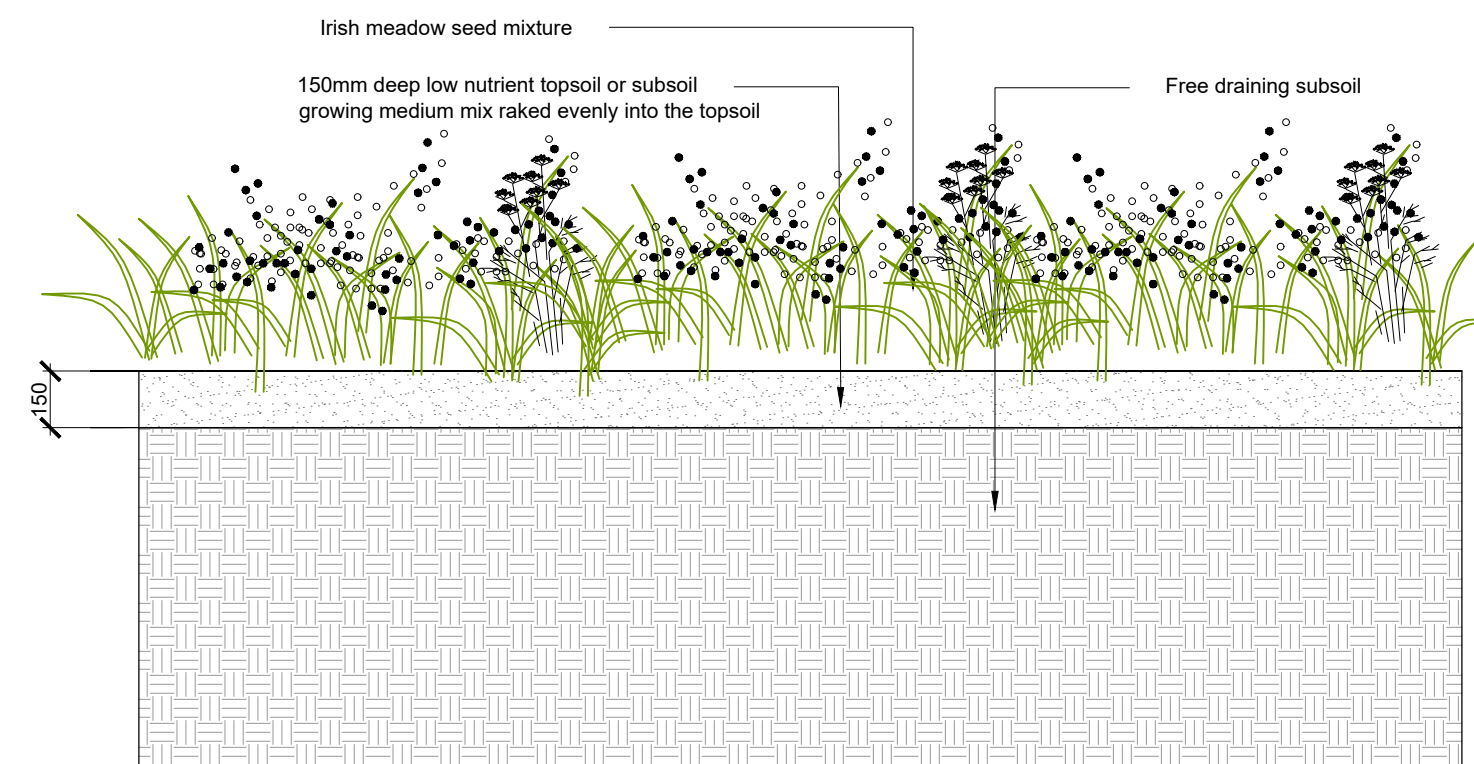


WILDFLOWER MEADOW

05  
200

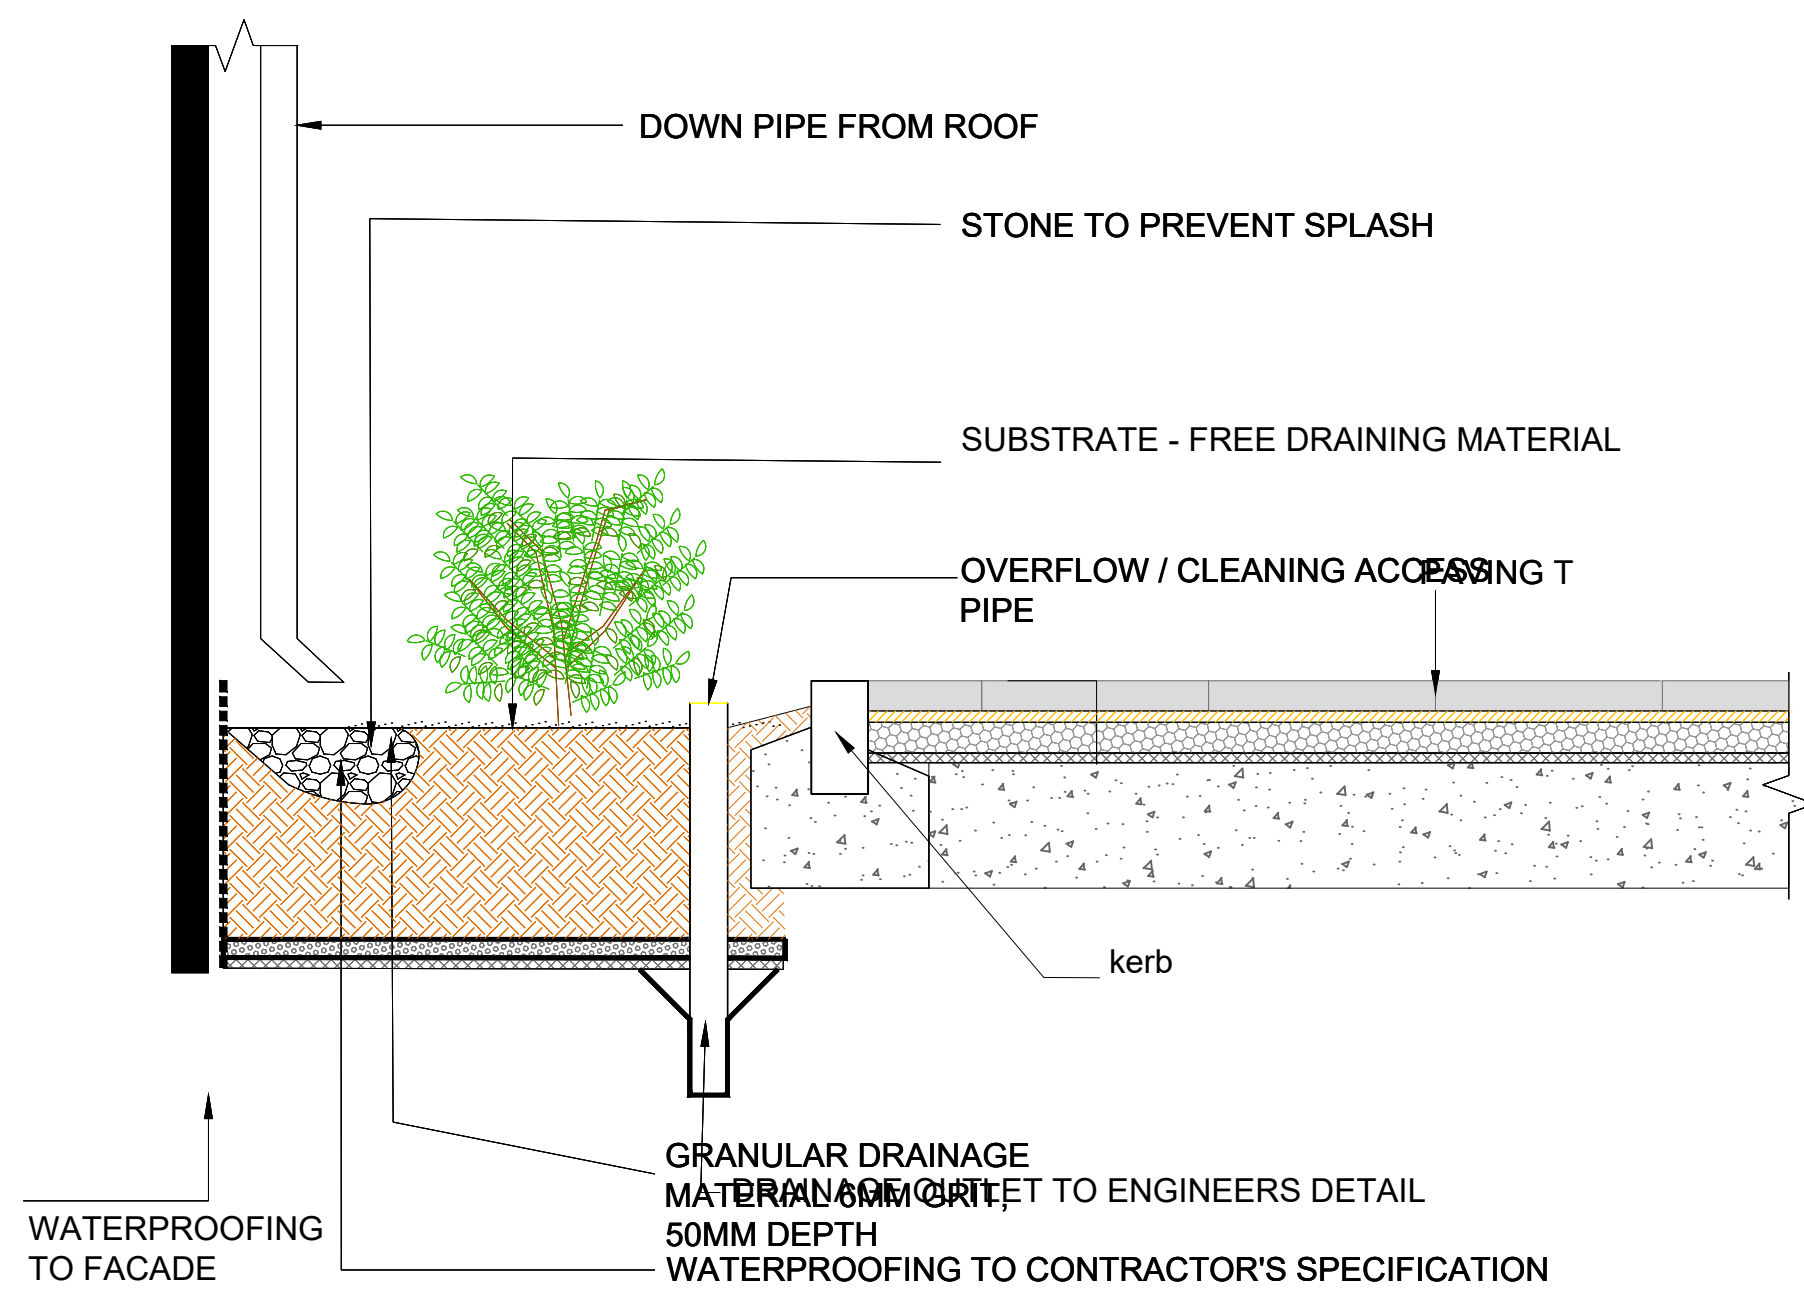

PLANTERS AT DOWN PIPES -SUDS, SCALE 1:20

06  
200

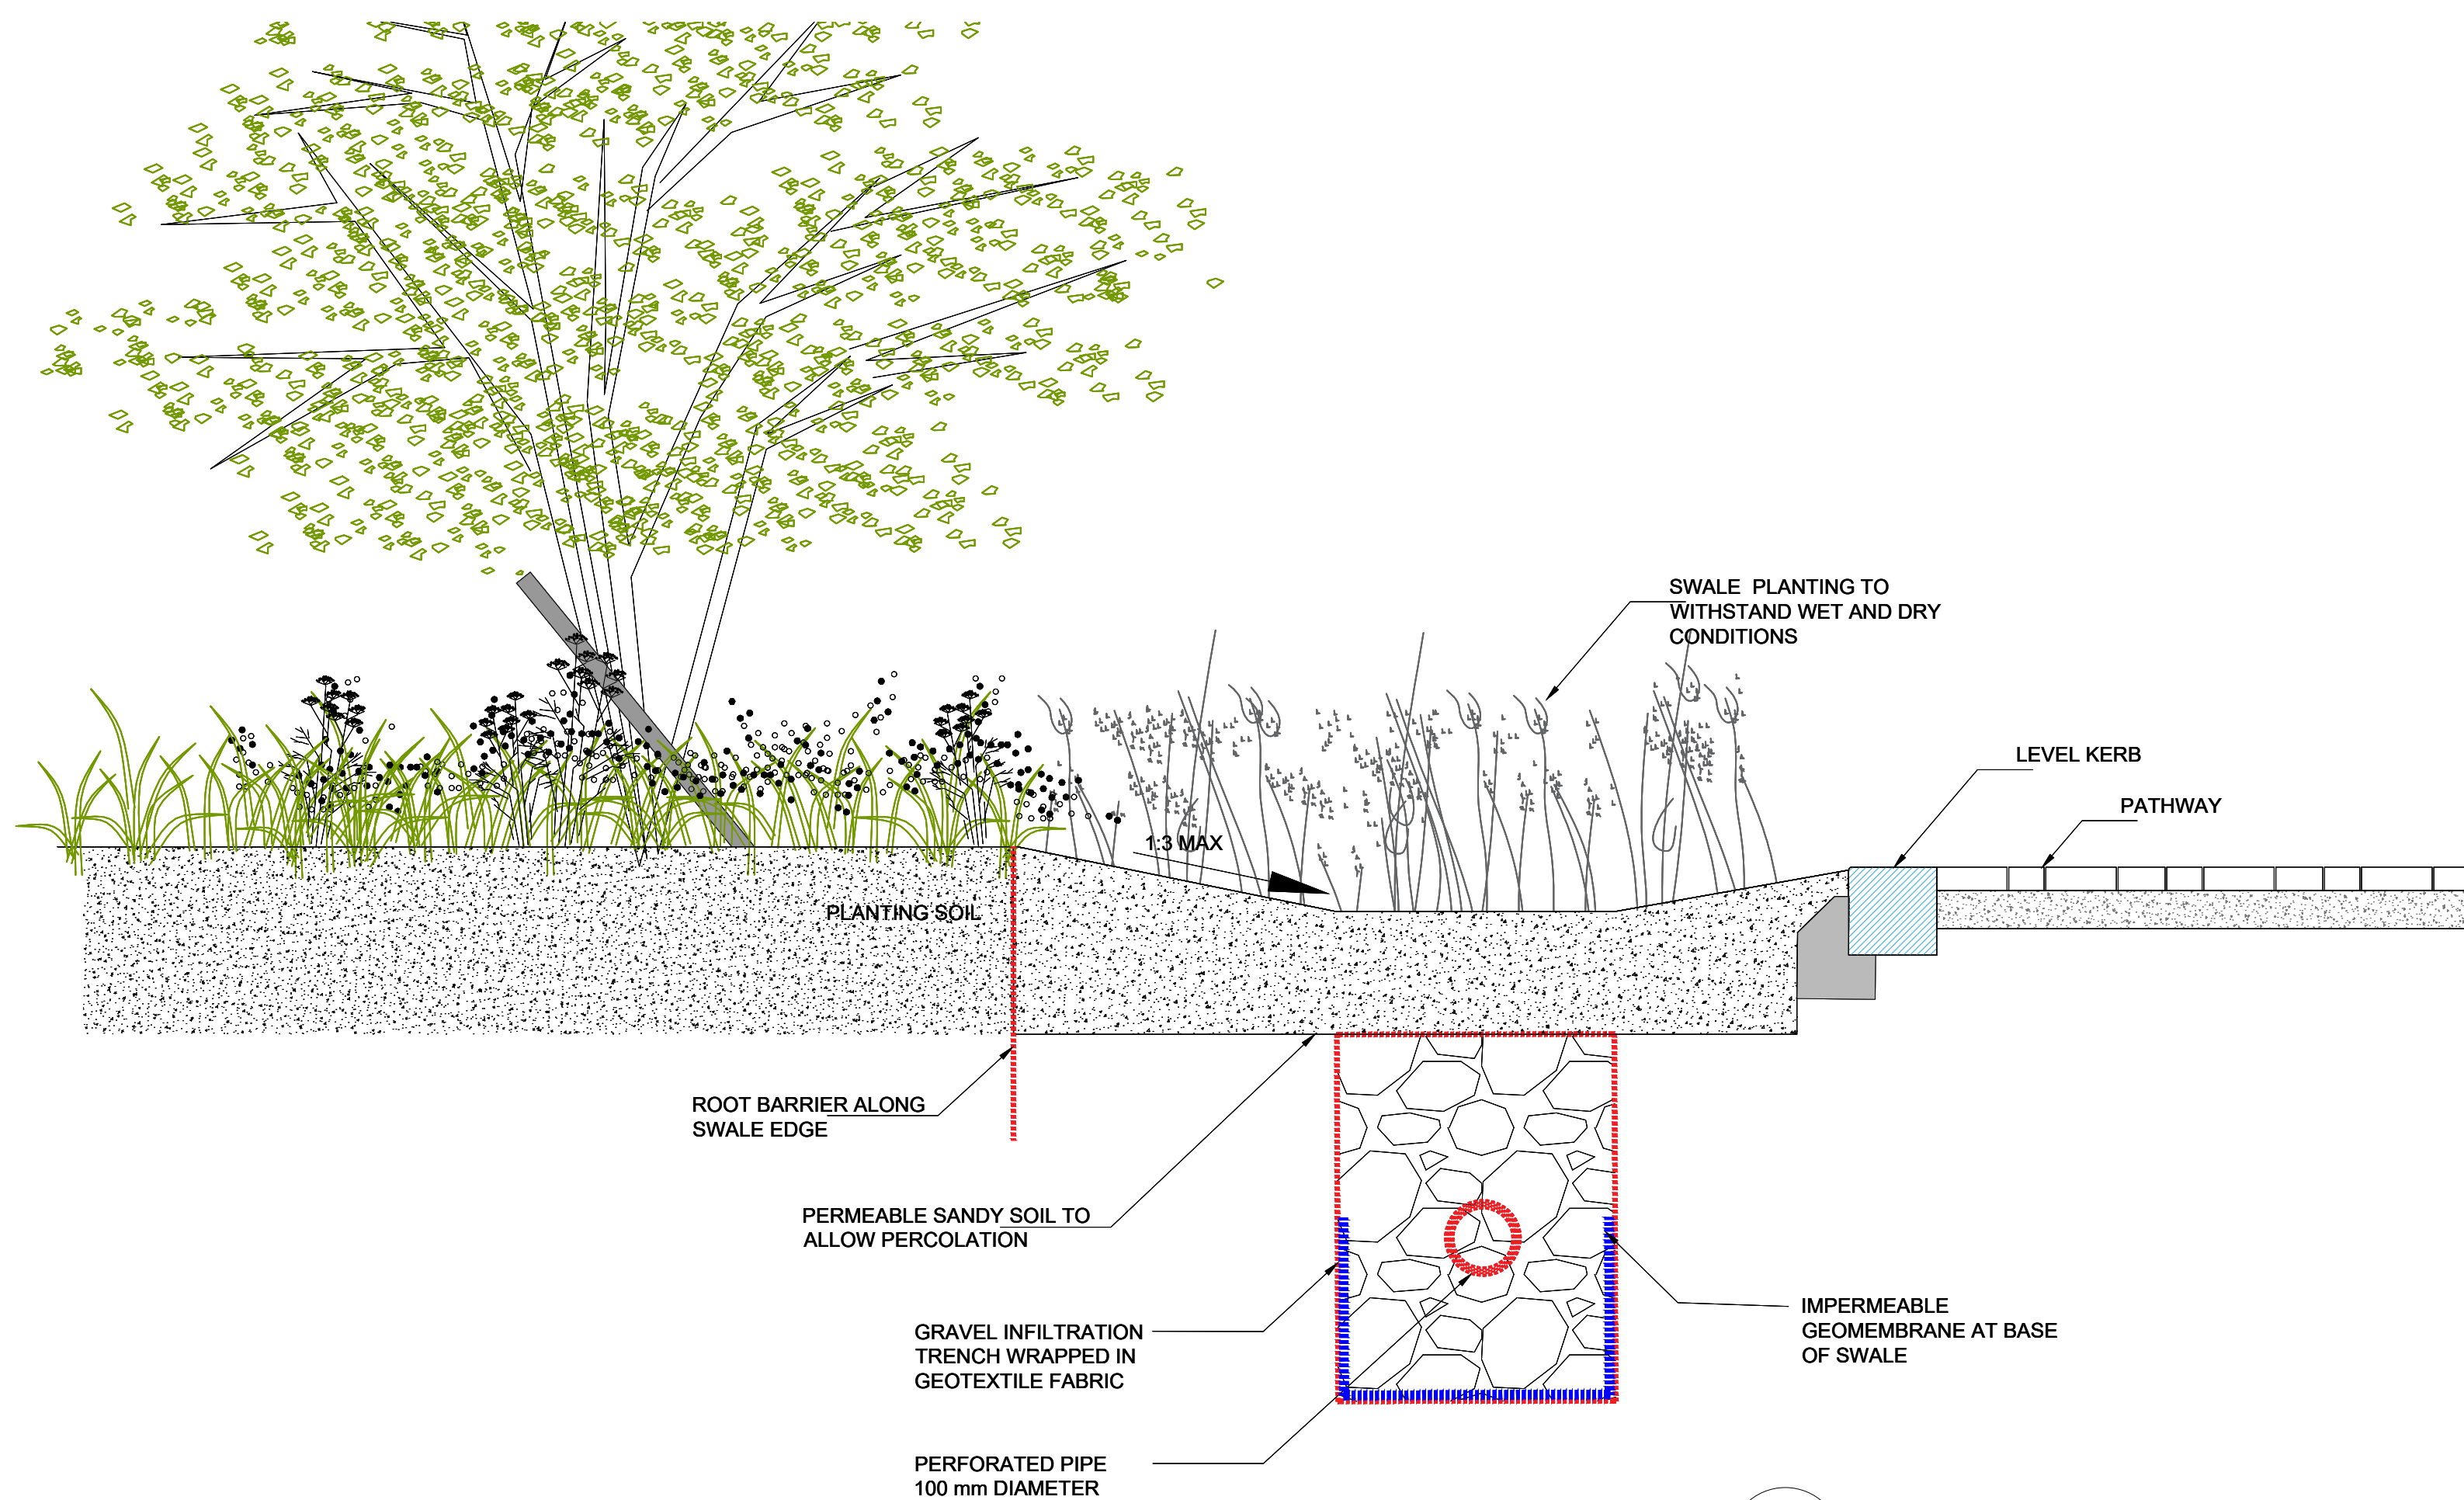

SWALE, 1:20

07  
200

LEGEND:

REV	DESCRIPTION	DATE
01	PLANNING	19.10.23
00	PLANNING	12.07.23

Mitchell + Associates

PROJECT TITLE:  
Cherry Orchard Point  
CLIENT:  
LDA  
DRAWING NAME:  
Typical planting details  
DRAWING NUMBER:  
200  
JOB NUMBER:  
LCHE014  
STATUS:  
Planning

DRAWN: VK  
CHECKED: FM  
SCALE: 1:20 @ A1

NOTES:  
All dimensions are in millimeters unless otherwise stated and shall be checked and confirmed by the contractor on site. Any discrepancies shall be immediately reported to the landscape architects. Work to figured dimensions only. Do not scale from drawing. Do Not Scale. Use Figured Dimensions Only. Not for Construction Purposes unless Specifically Marked. © This Drawing is Copyright of Mitchell + Associates.

www.mitchell.ie info@mitchell.ie +353 1 454 5066