



SPECIMEN TREE PLANTING - Soft Landscape

01
201

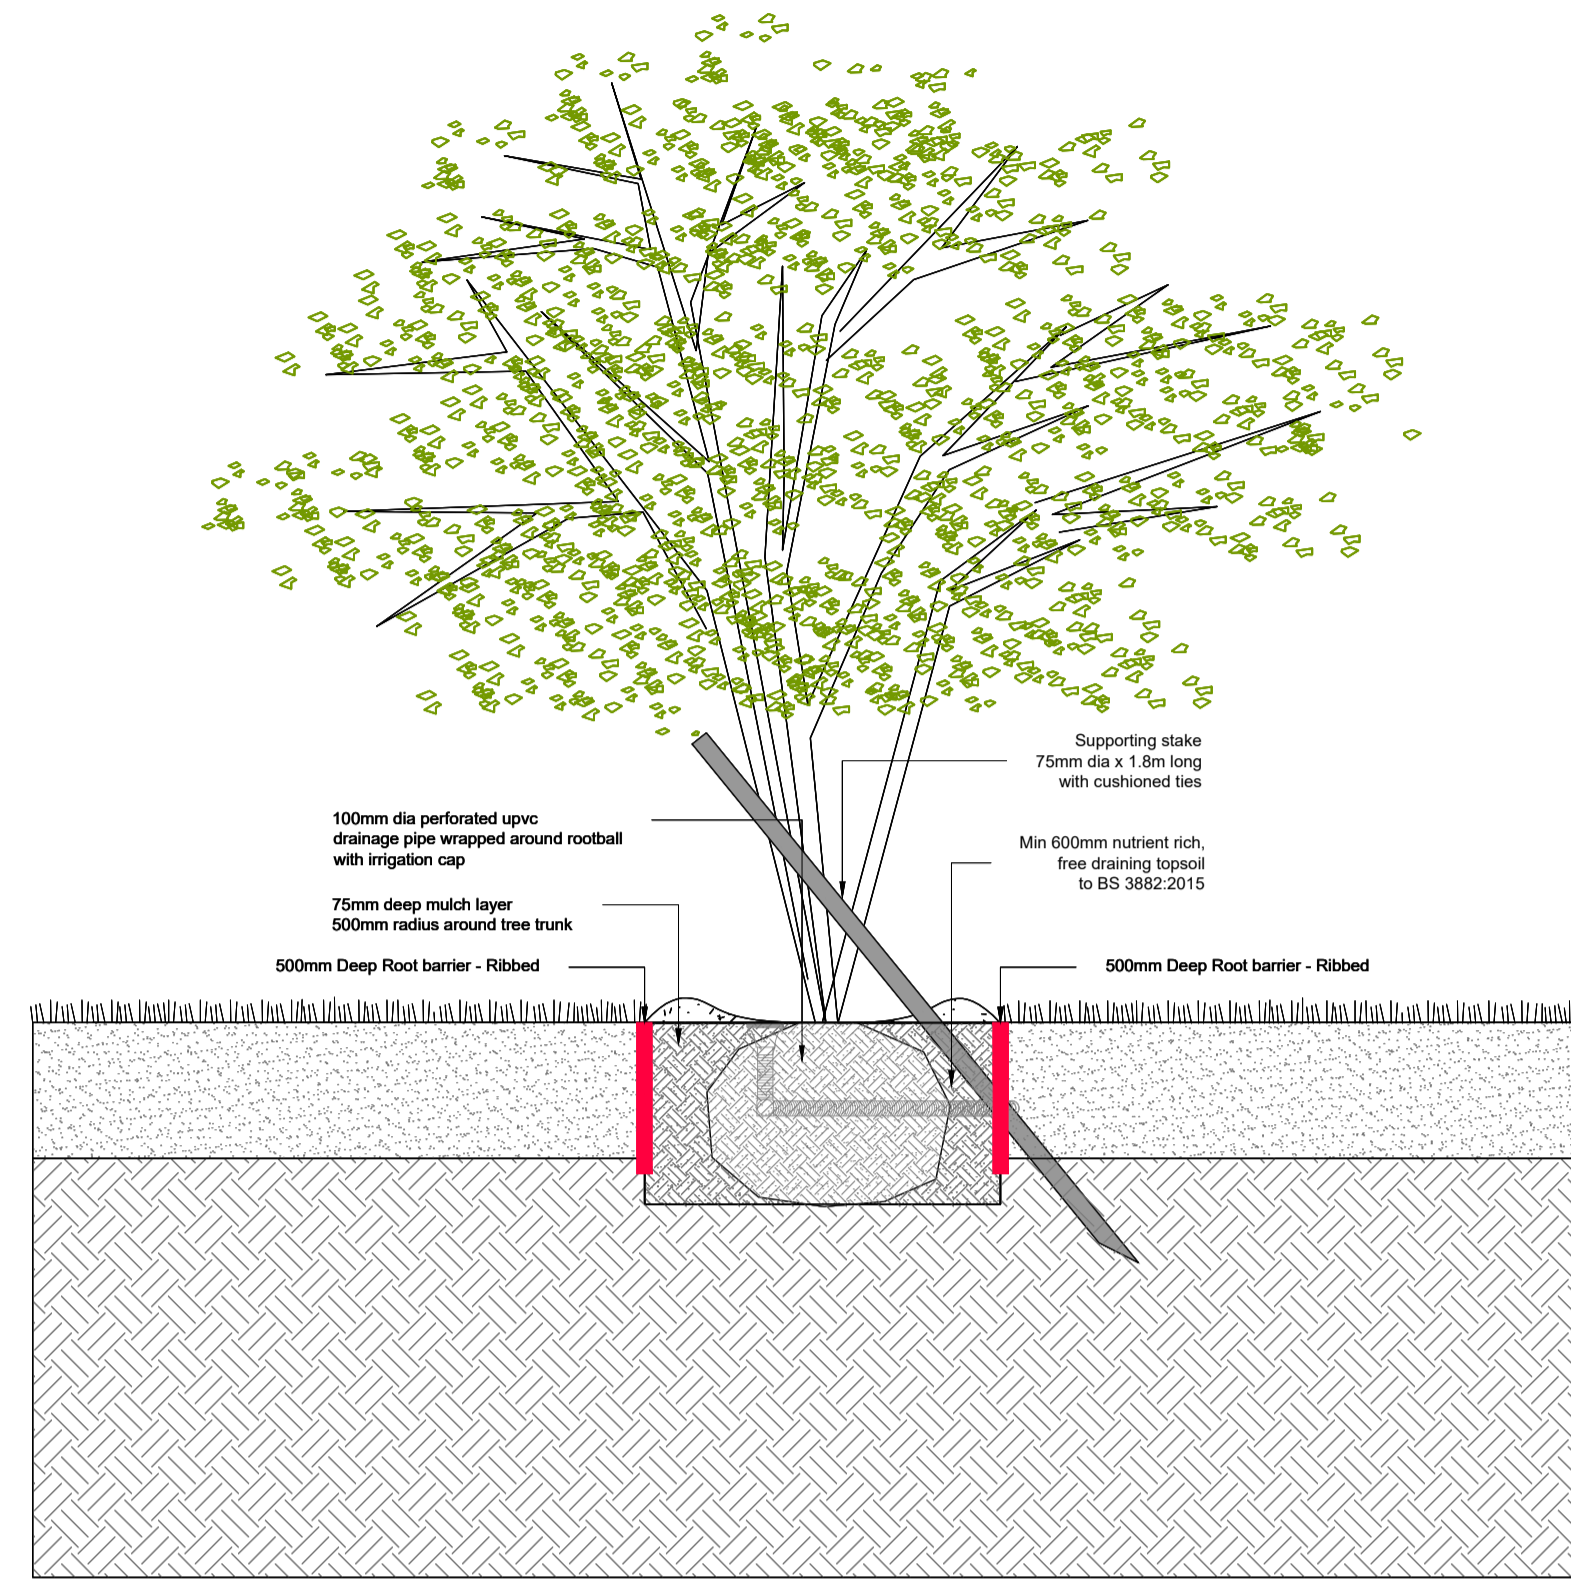

SMALL (MULTISTEM) TREE / SPECIMEN SHRUB PLANTING

02
201

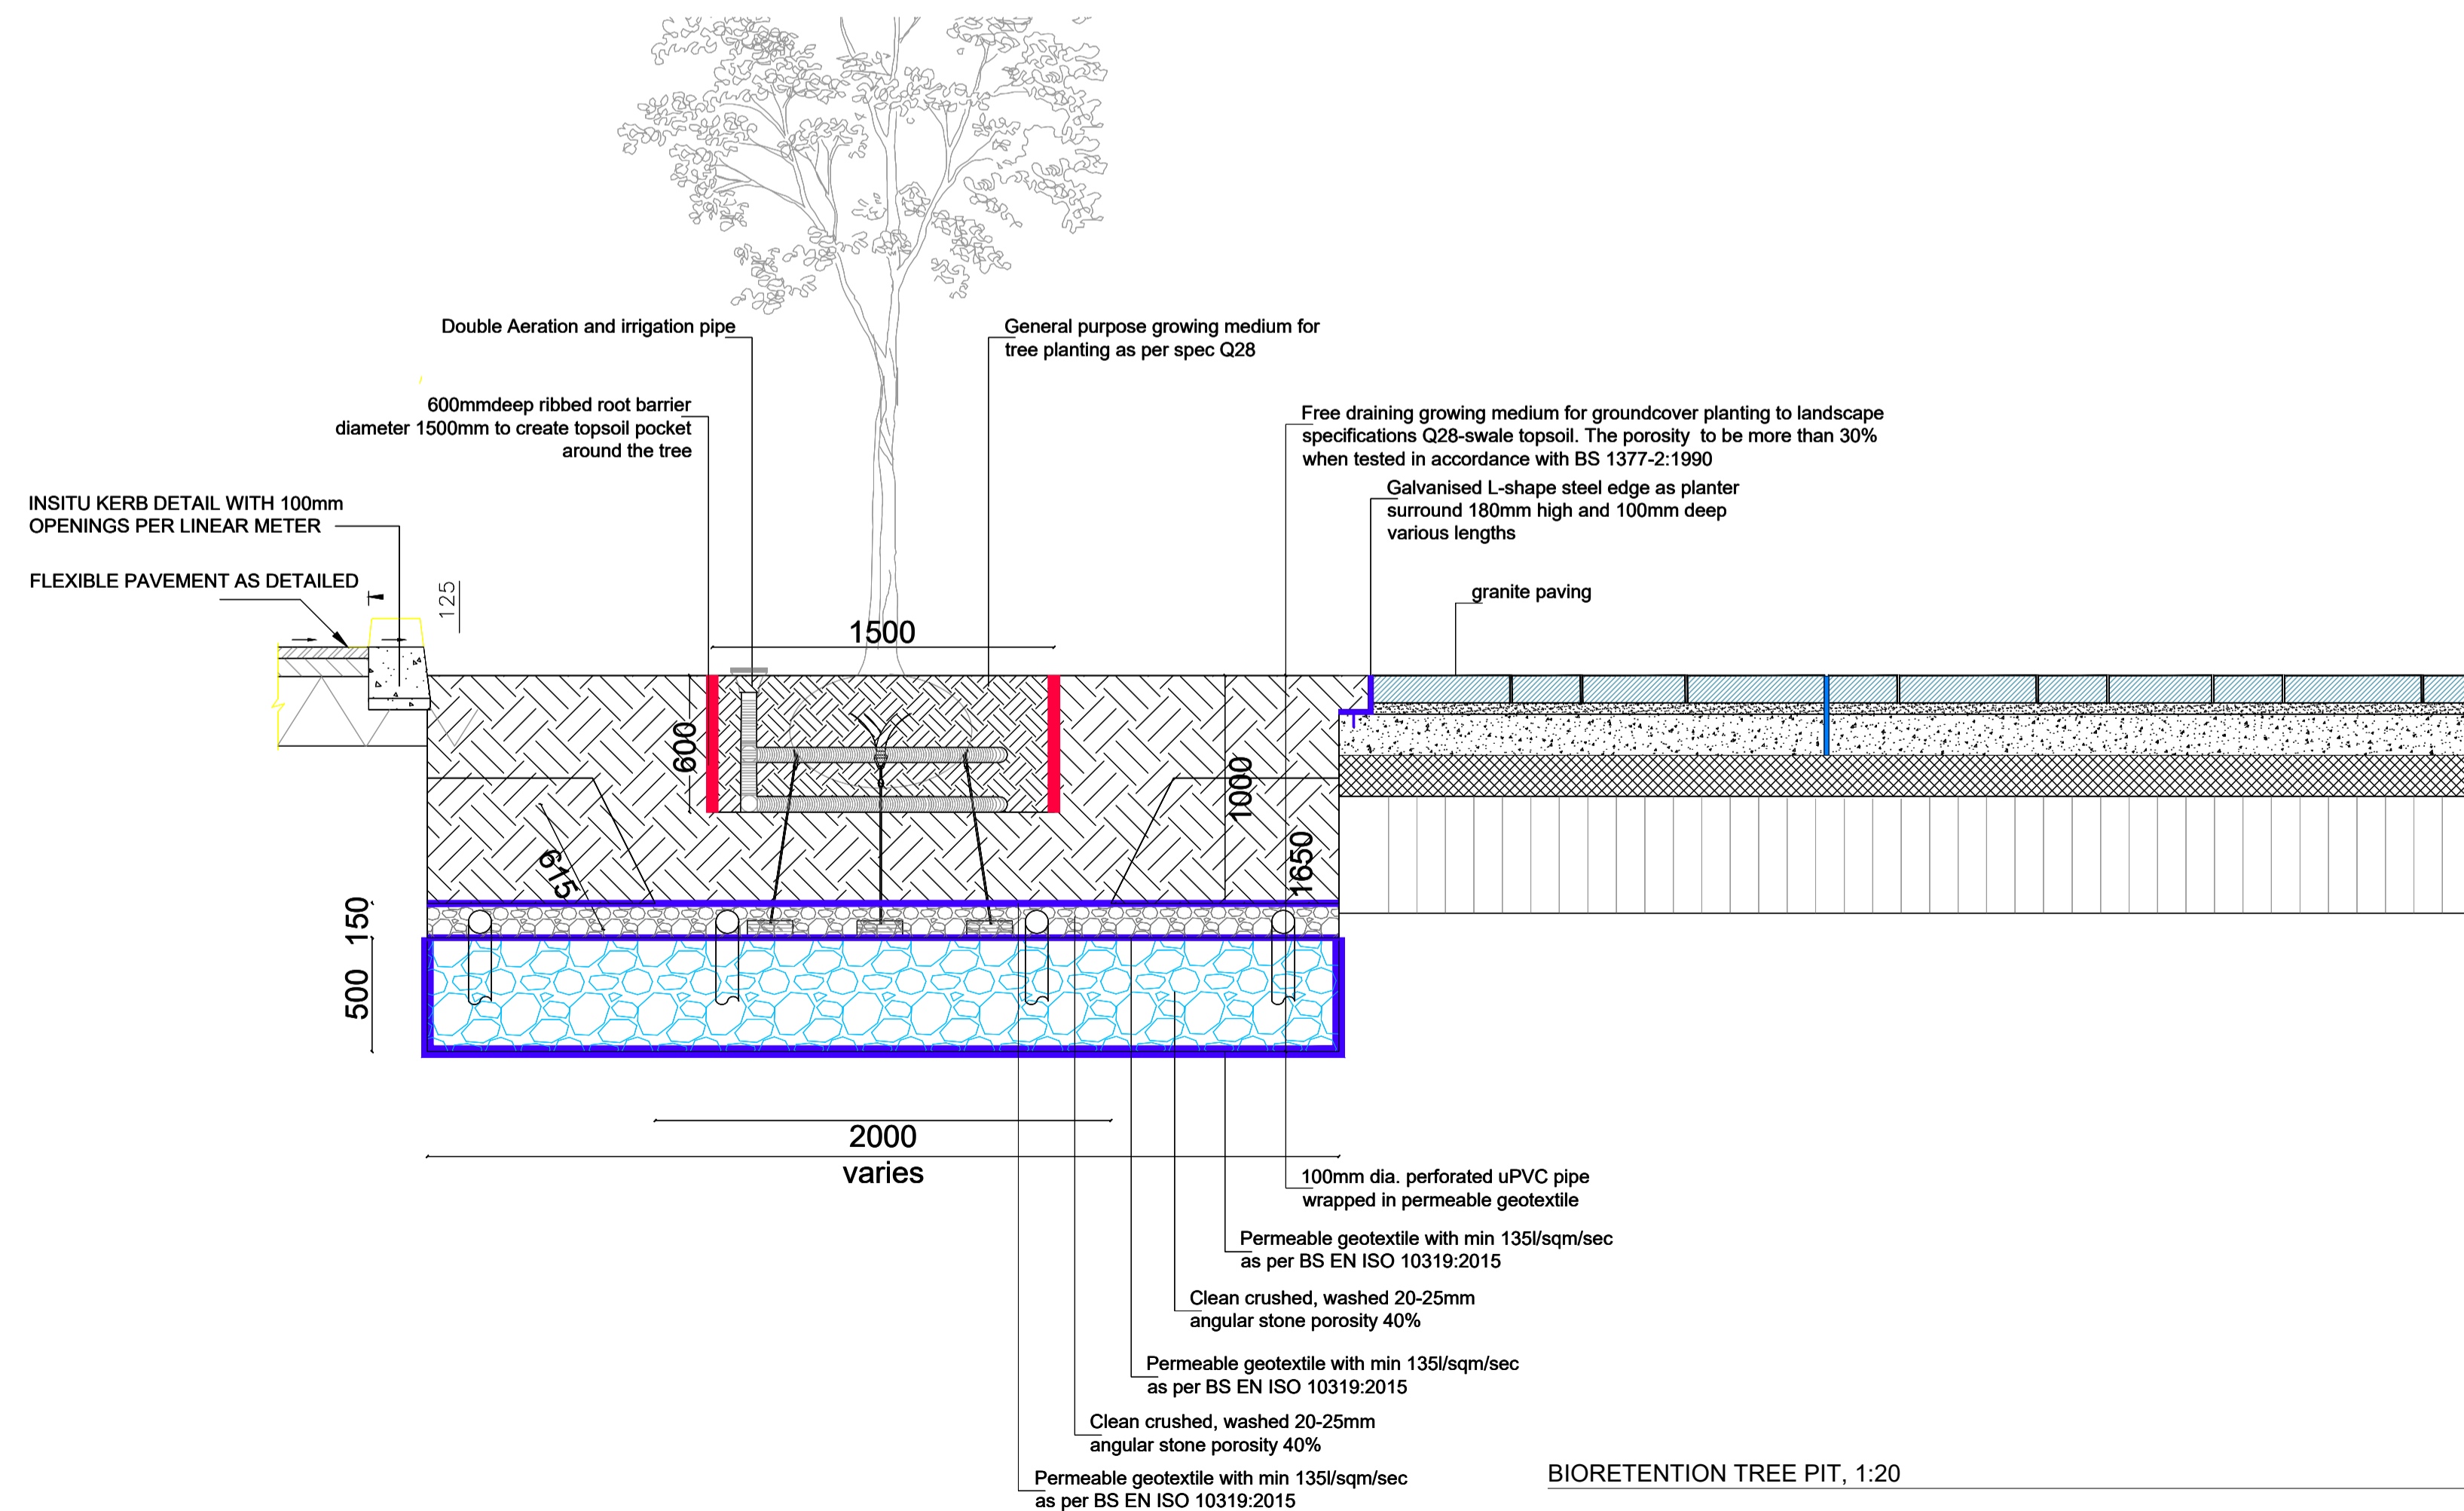

03
201

LEGEND:

REV	DESCRIPTION	DATE
00	PLANNING	12.07.23

Mitchell + Associates

PROJECT TITLE:
Cherry Orchard Point
CLIENT:
LDA
DRAWING NAME:
Typical planting details
DRAWING NUMBER:
201
JOB NUMBER:
LCHE014
STATUS:
Planning

DRAWN: VK
CHECKED: FM
SCALE: 1:25 @ A1

NOTES:
All dimensions are in millimeters unless otherwise stated and shall be checked and confirmed by the contractor on site. Any discrepancies shall be immediately reported to the landscape architects. Work to figured dimensions only. Do not scale from drawing. Do Not Scale. Use Figured Dimensions Only. Not for Construction Purposes unless Specifically Marked. © This Drawing is Copyright of Mitchell + Associates.

www.mitchell.ie info@mitchell.ie +353 1 454 5066