



SPECIMEN TREE PLANTING - Hard Landscape 01  
202

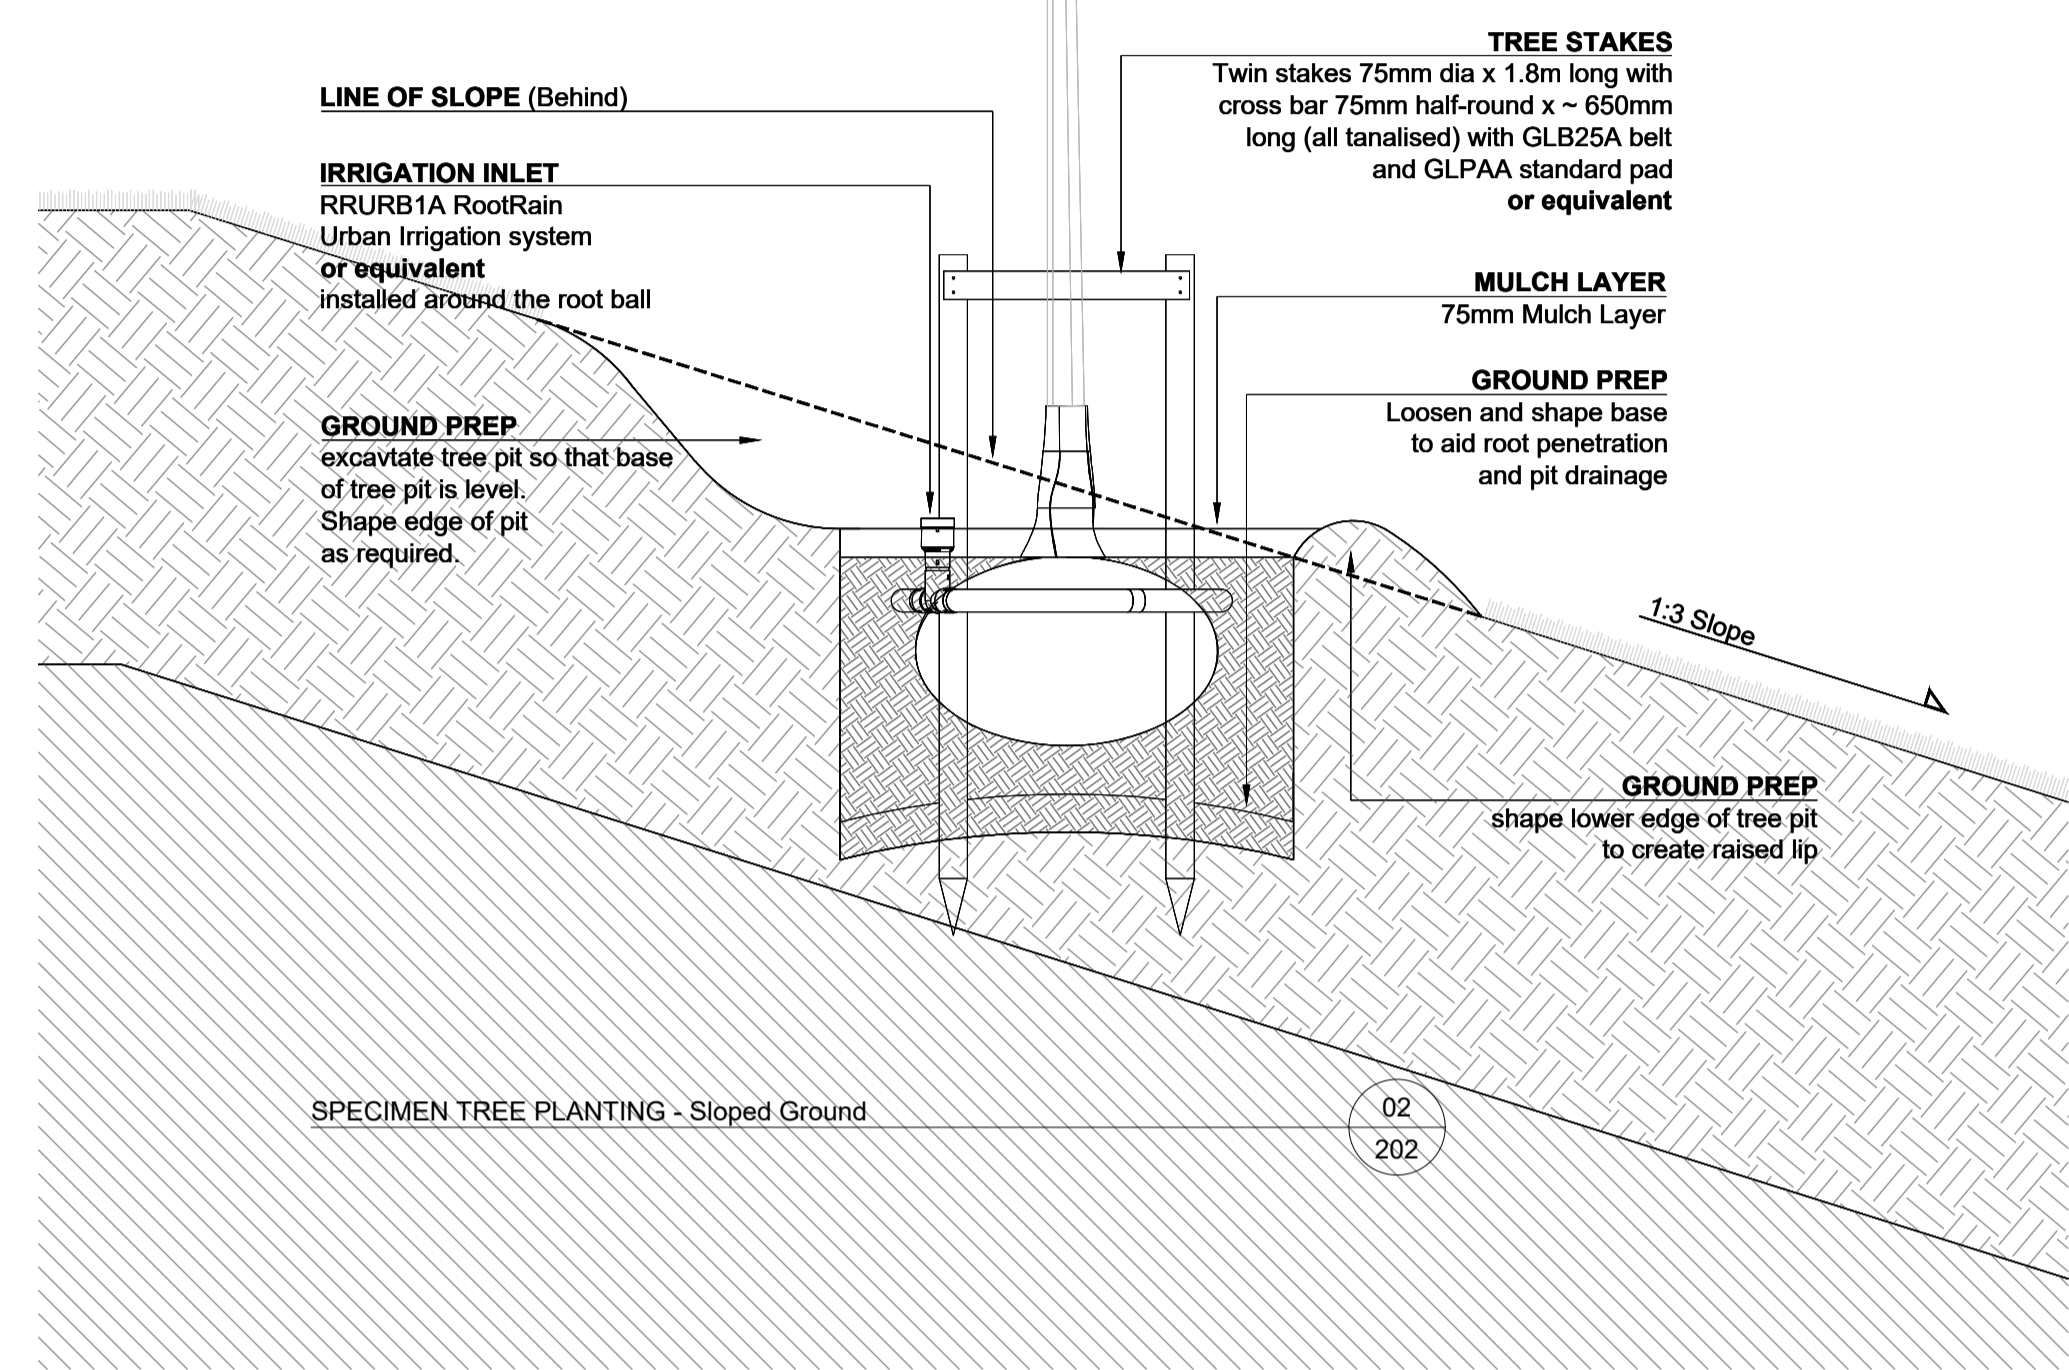


SPECIMEN TREE PLANTING - Sloped Ground 02  
202

NOTES:  
Whip trees and shrubs shall be planted randomly with no more than 3 plants of the same species planted in groups.  
Blocks of similar species are not to be planted.  
Rabbit guards to be fitted to all whips and feathered whips  
Feathered whips should be planted no closer than 1m centers  
Pits shall be excavated 150mm wider in all directions that the natural root spread of the plant min 300x300x300mm, plant tree at same level as grown in nursery.  
Break up base of pit.

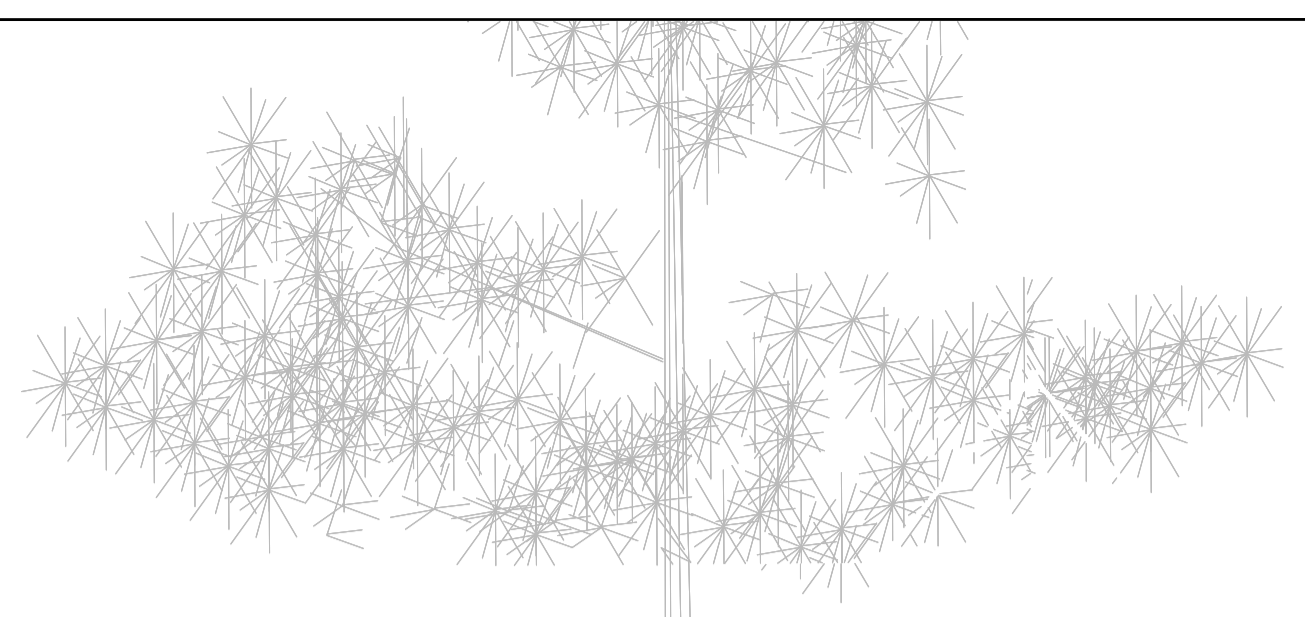

NATIVE WOODLAND MICROFOREST PLANTING 04  
202

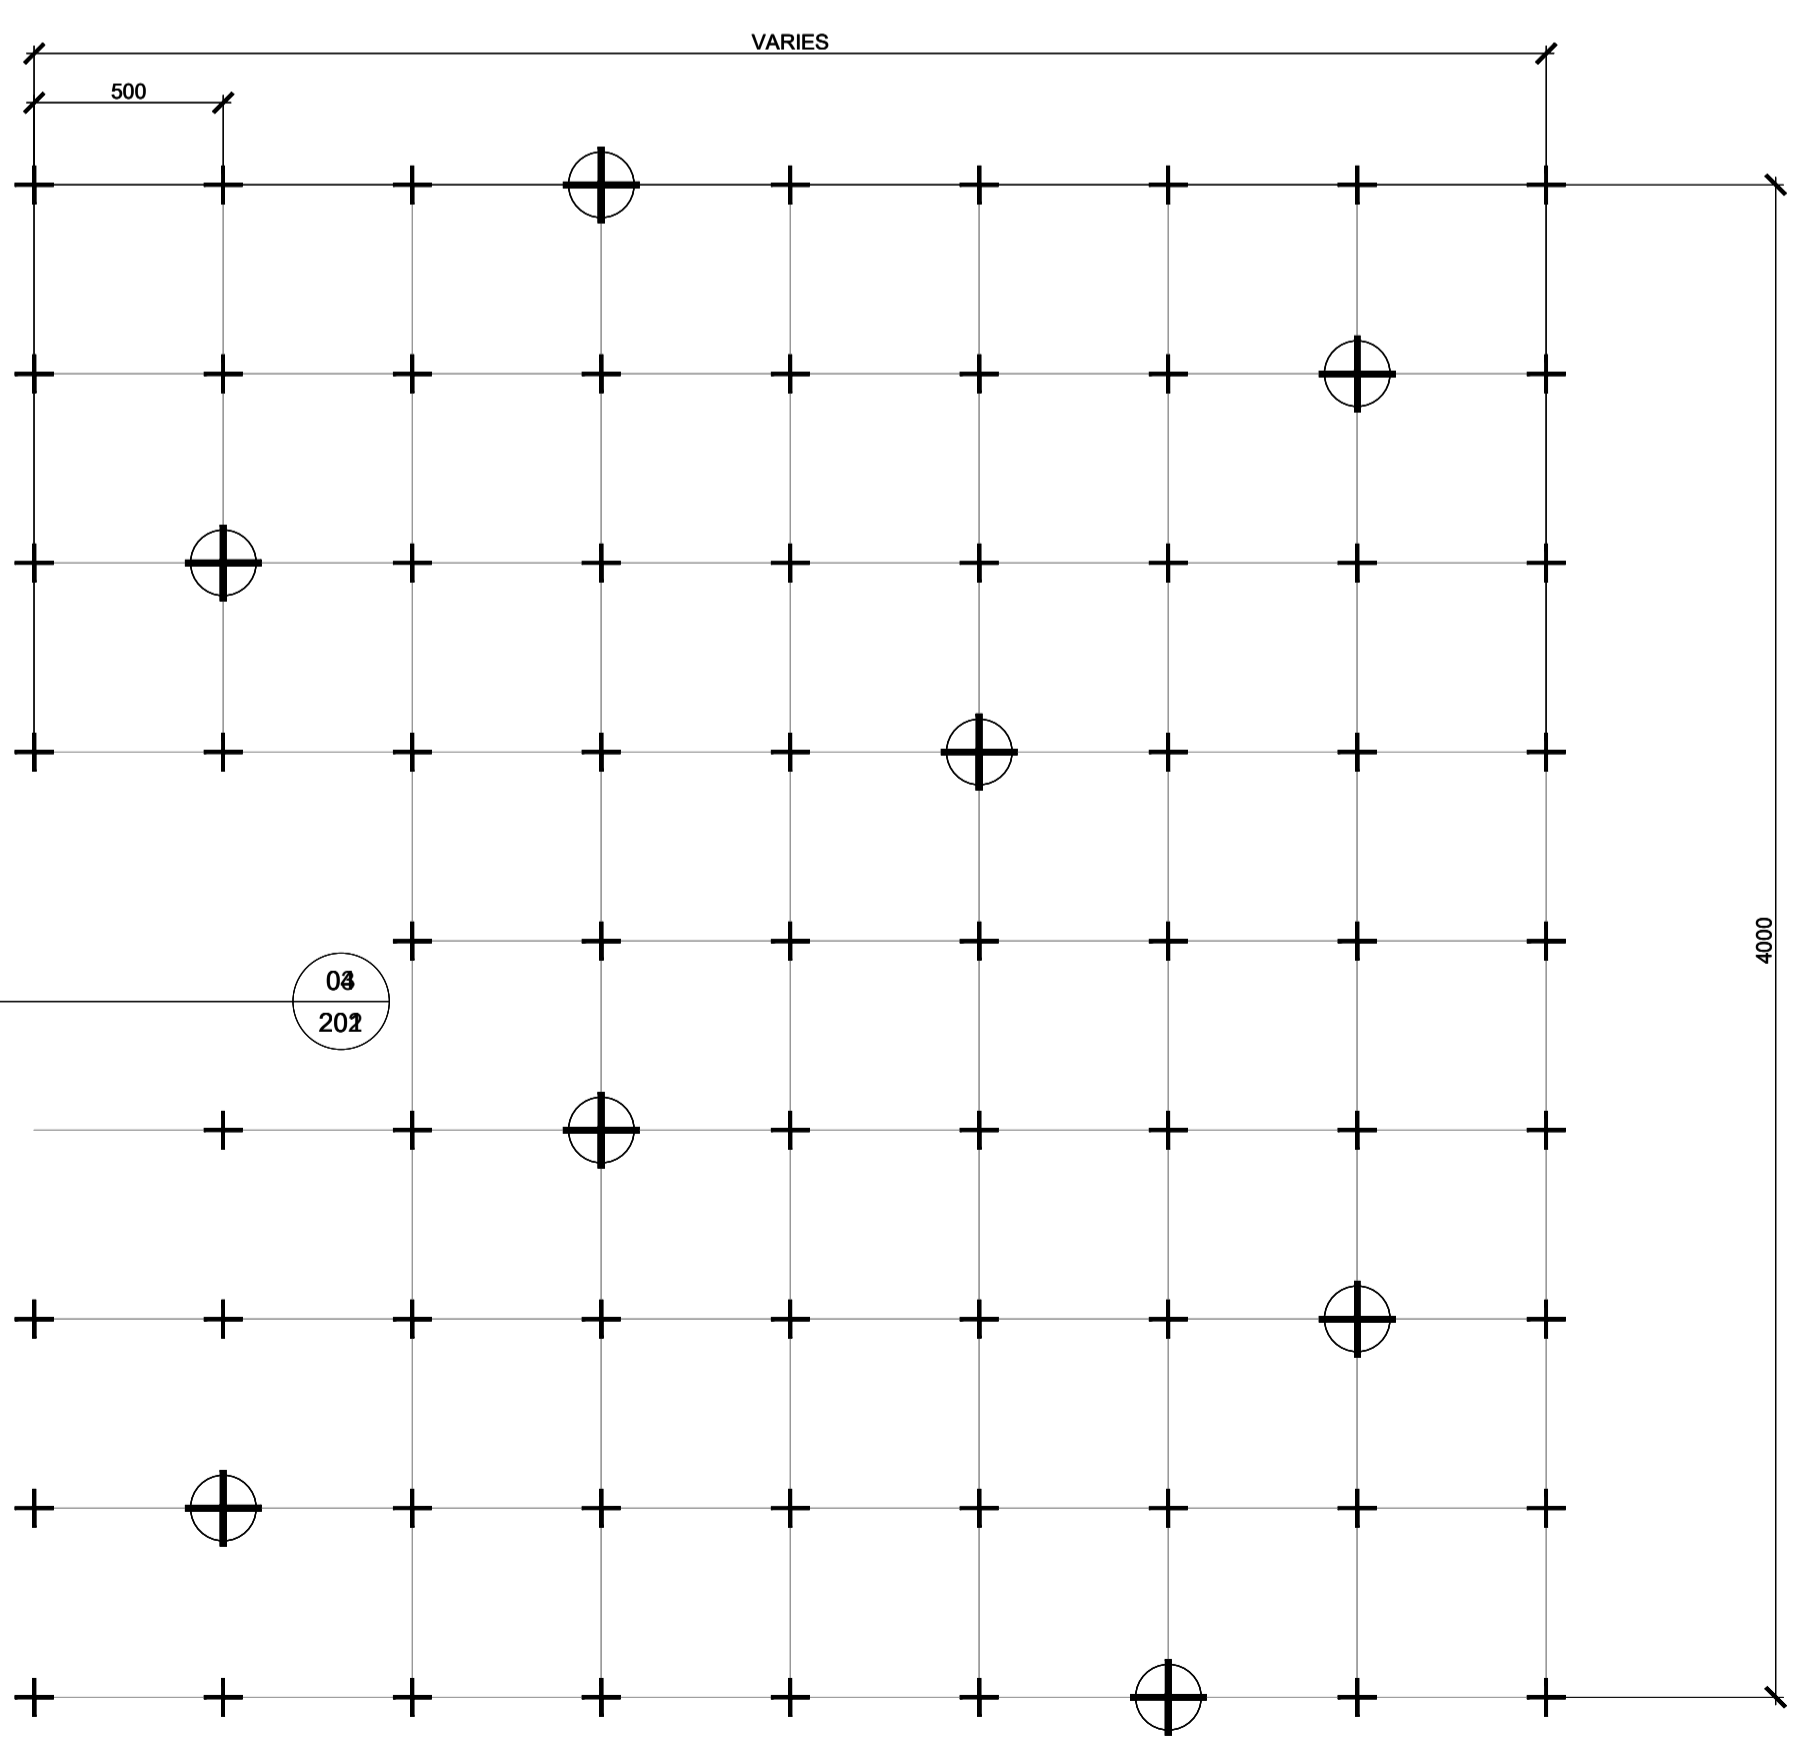

LEGEND:

REV	DESCRIPTION	DATE
00	PLANNING	12.07.23

**Mitchell + Associates**

PROJECT TITLE:  
**Cherry Orchard Point**  
CLIENT:  
**LDA**  
DRAWING NAME:  
**Typical planting details**  
DRAWING NUMBER:  
**202**  
JOB NUMBER:  
**LCHE014**  
STATUS:  
**Planning**

DRAWN: VK  
CHECKED: FM  
SCALE: 1:20 @ A1

NOTES:  
All dimensions are in millimeters unless otherwise stated and shall be checked and confirmed by the contractor on site. Any discrepancies shall be immediately reported to the landscape architects. Work to figured dimensions only. Do not scale from drawing. Do Not Scale. Use Figured Dimensions Only. Not for Construction Purposes unless Specifically Marked. © This Drawing is Copyright of Mitchell + Associates.  
www.mitchell.ie info@mitchell.ie +353 1 454 5066