
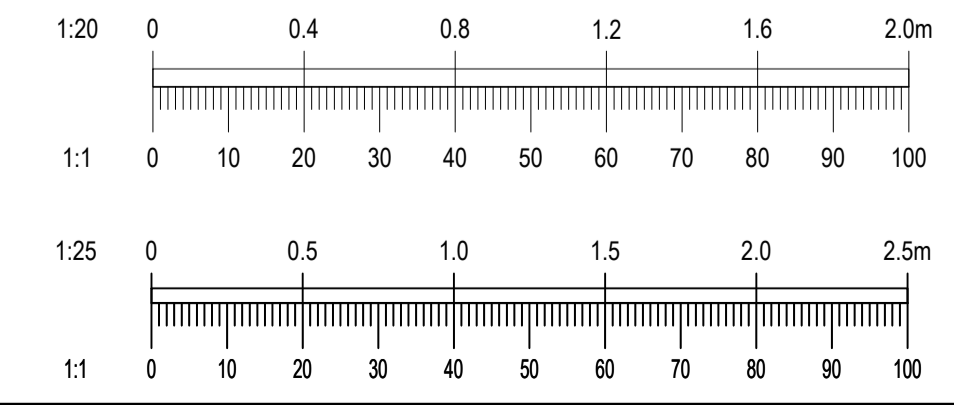
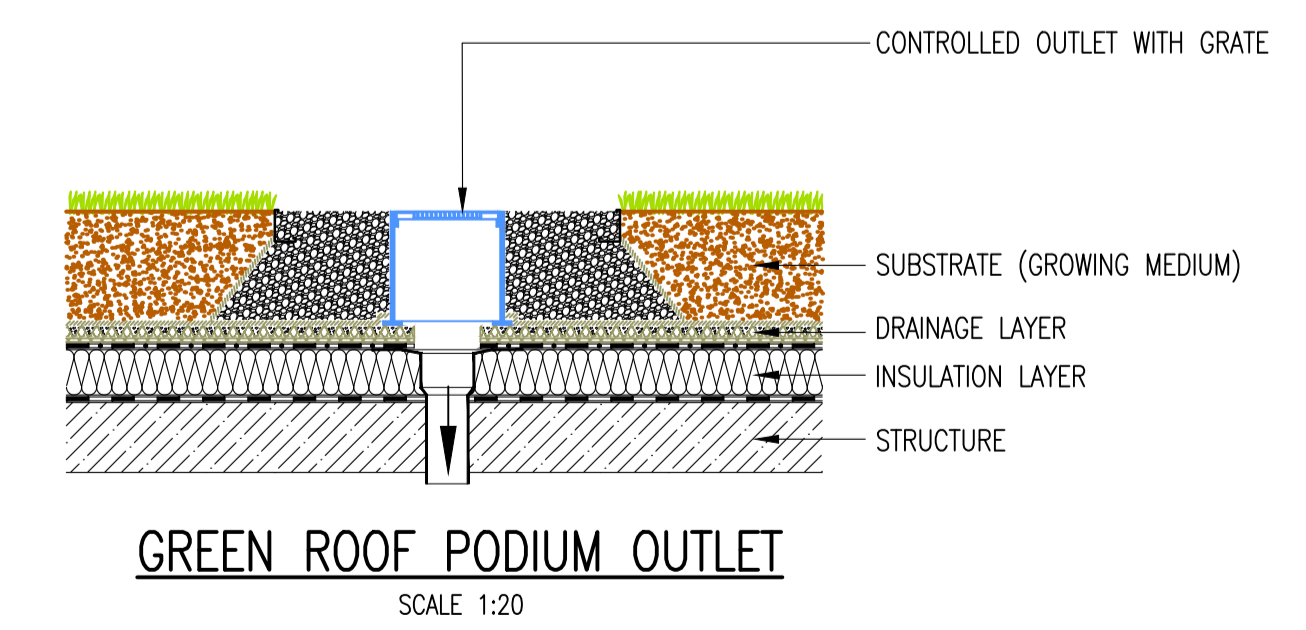
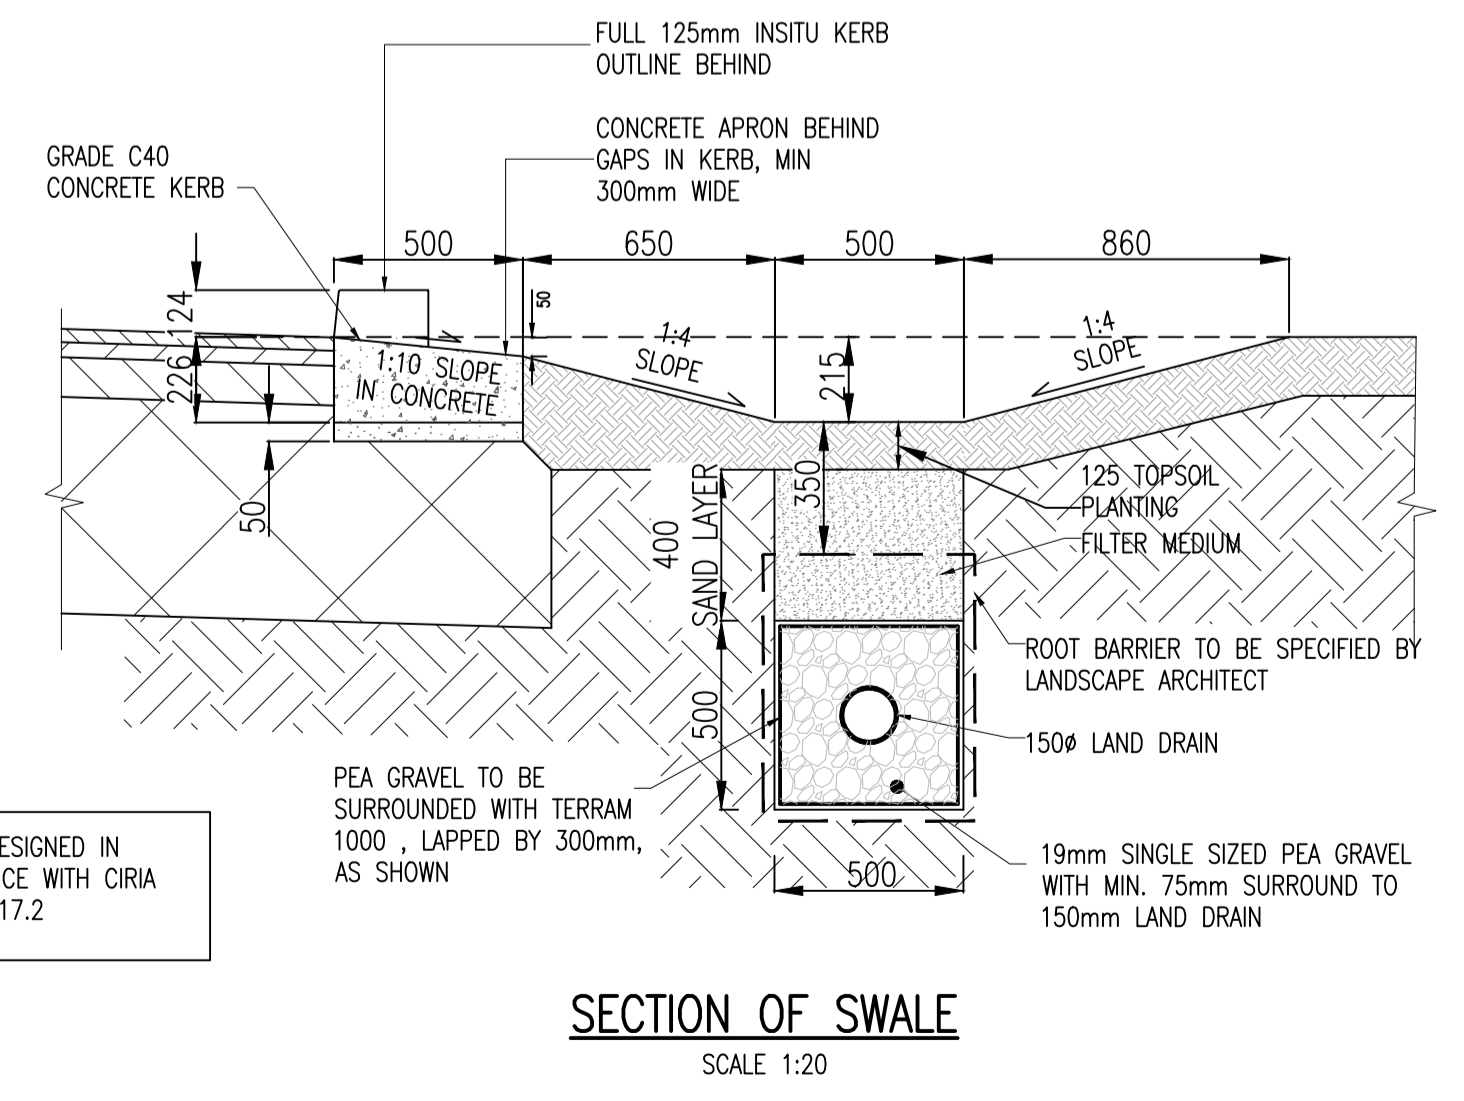
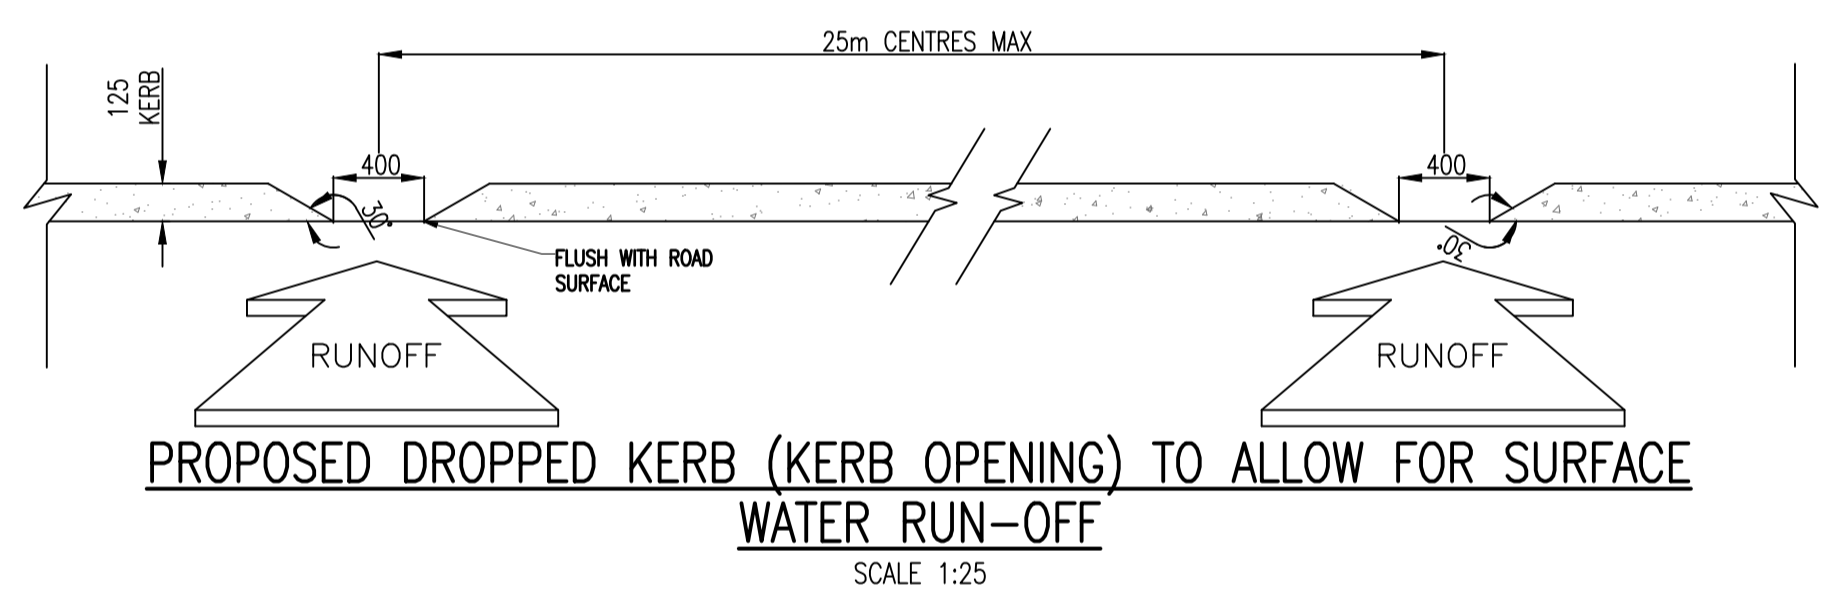
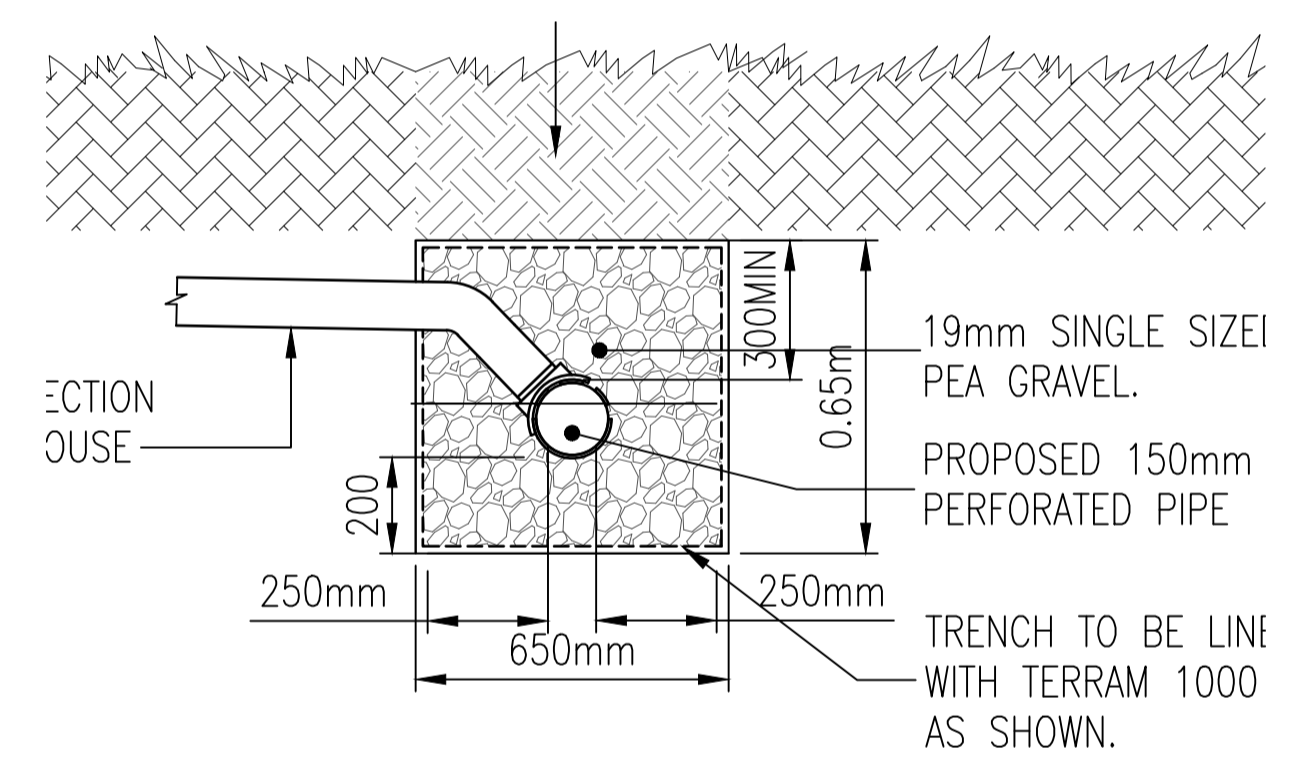
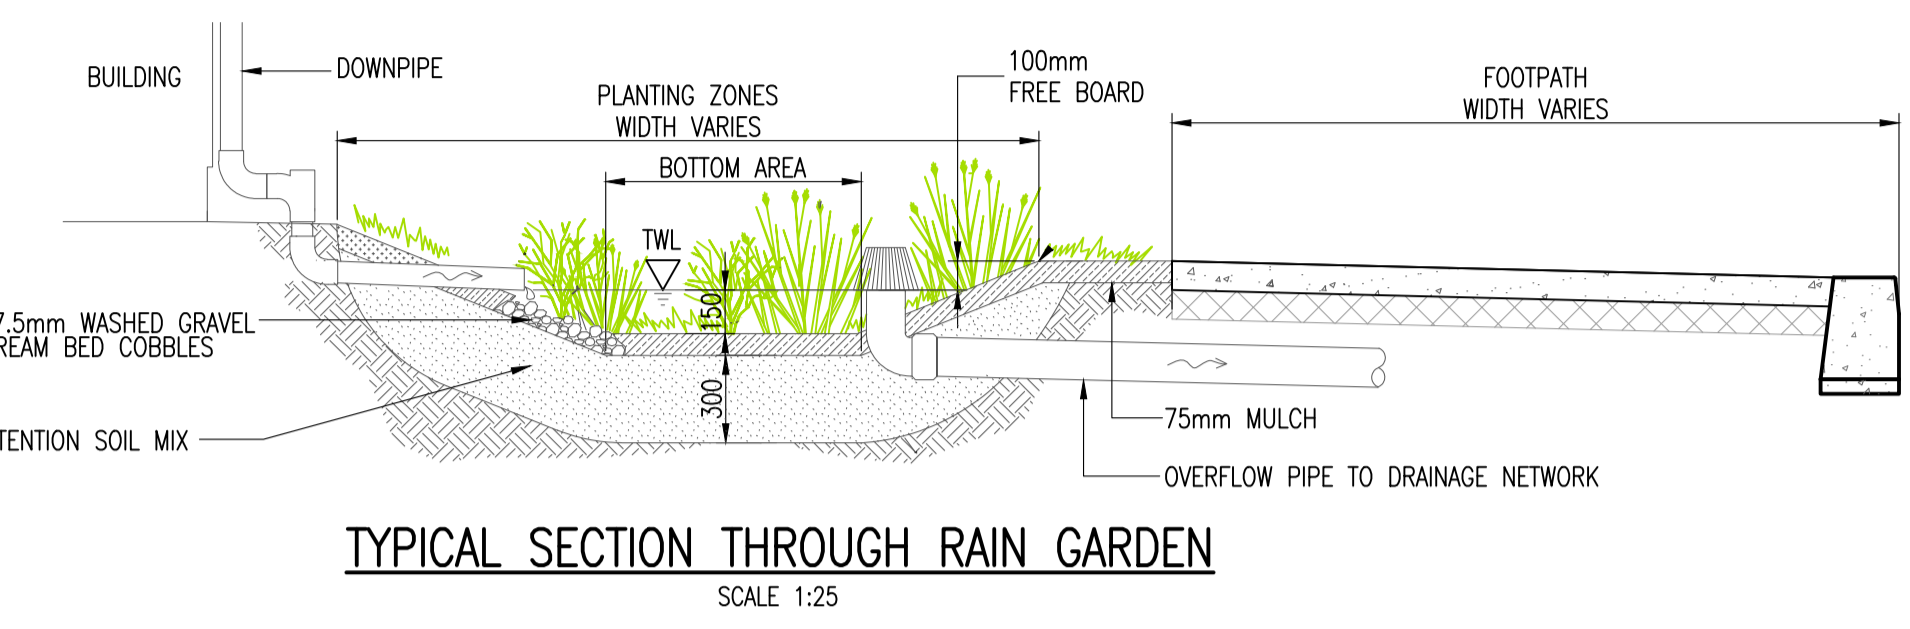


- NOTES:
- DO NOT SCALE. USE FIGURED DIMENSIONS ONLY.
 - THIS DRAWING IS TO BE READ IN CONJUNCTION WITH ALL OTHER RELEVANT ARCHITECTURAL AND ENGINEERING DRAWINGS.

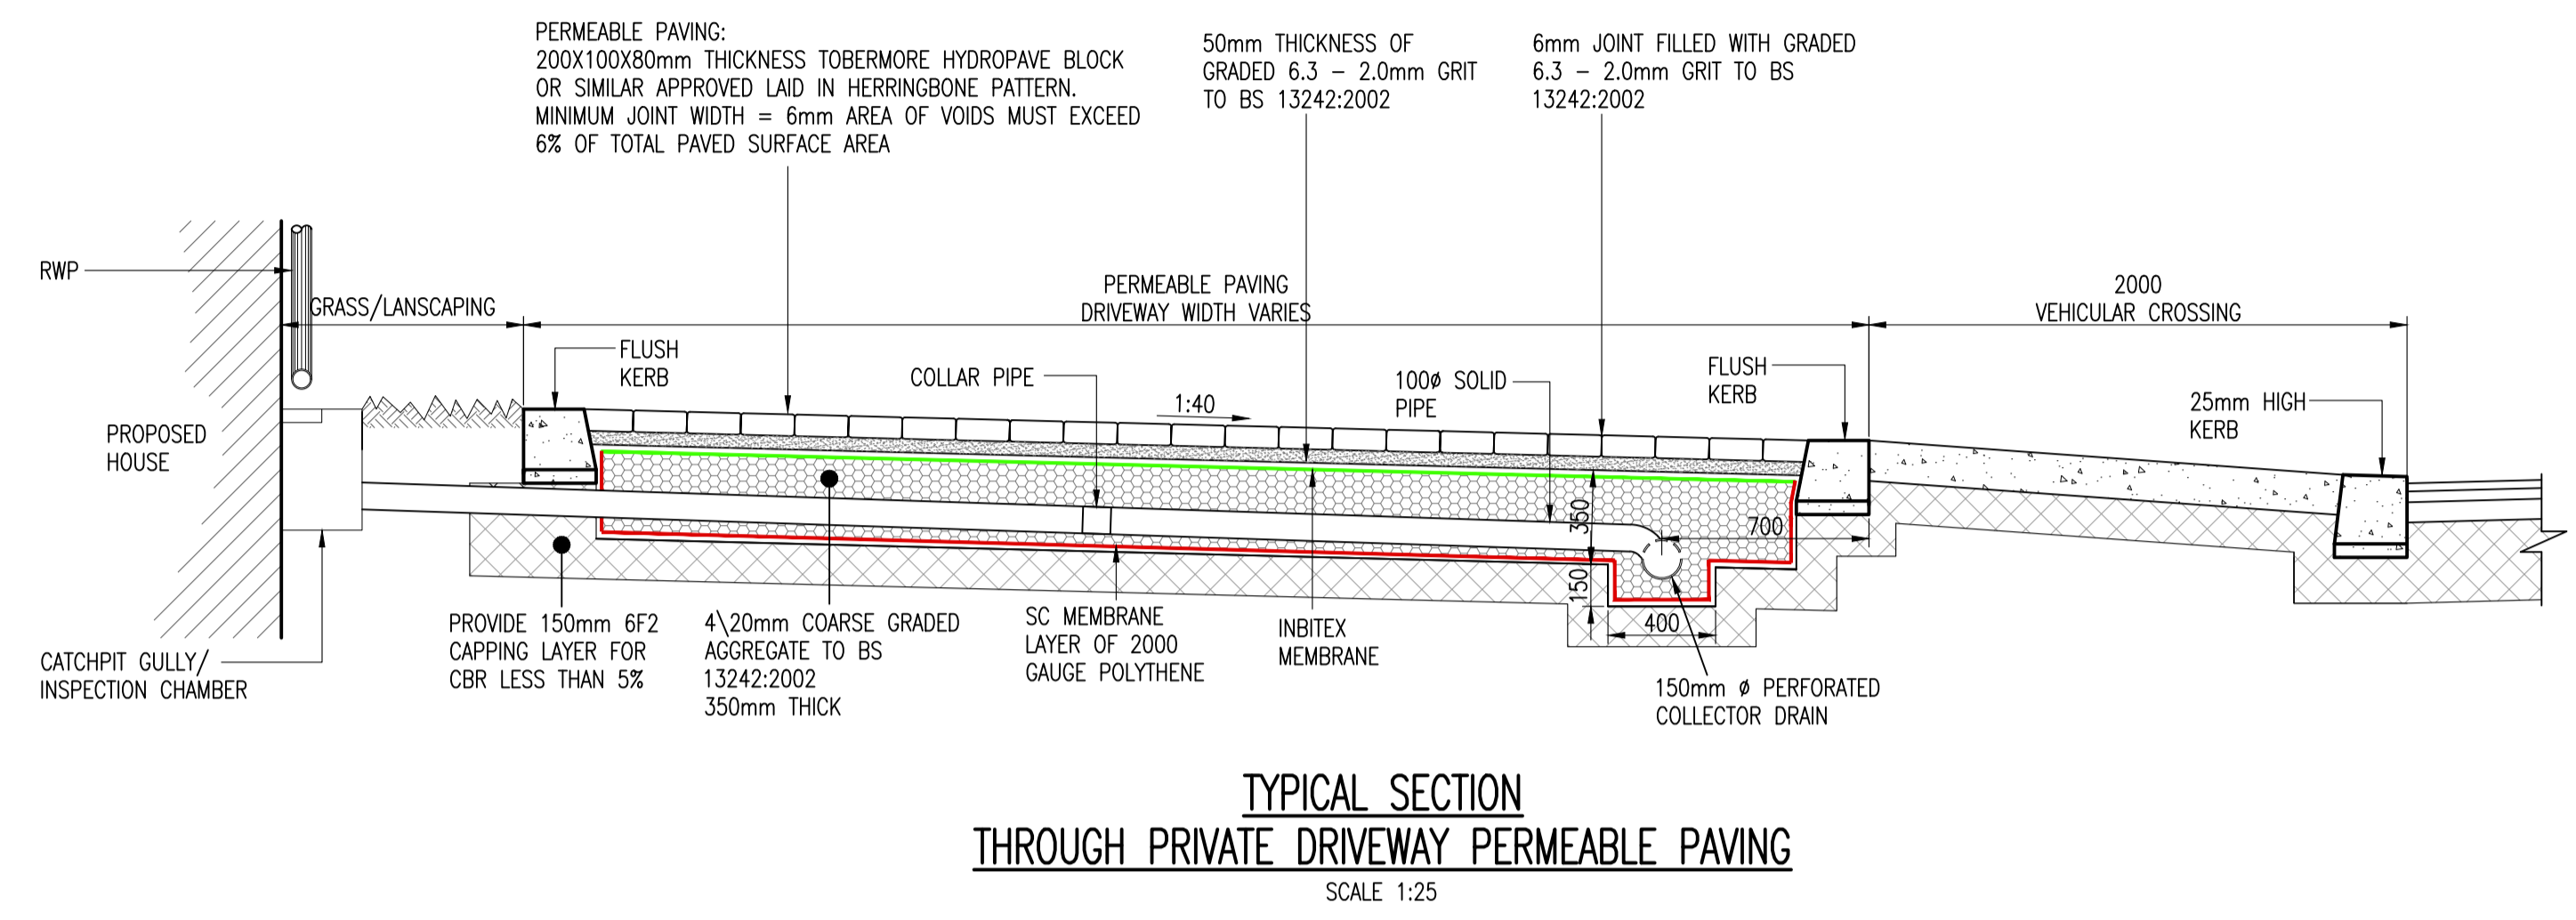

Rev	Date	Description	By	Chk
Amendments				

Project: **CHERRY ORCHARD POINT**

Title: **SuDS DETAILS**

Client: **LAND DEVELOPMENT AGENCY**



BLOCK S, EASTPOINT BUSINESS PARK, ALFIE BYRNE ROAD, DUBLIN D03 H3F4 IRELAND. Tel: (01) 664 8900
 Email: info@waterman-moylan.ie www.waterman-moylan.ie

PLANNING				
Designed By	PJD	Approved	IW	Waterman Ref
Drawn By	PJD	Date	OCT 2023	22-010
				Scales @ A1
				AS SHOWN
Project	Originator	Volume	Level	Type
				Role
				Number
				Revision
COP-WMC-PH1-00-DR-C-P241				