




- NOTES:
- DO NOT SCALE. USE FIGURED DIMENSIONS ONLY.
 - THIS DRAWING IS TO BE READ IN CONJUNCTION WITH ALL OTHER RELEVANT ARCHITECTURAL AND ENGINEERING DRAWINGS.

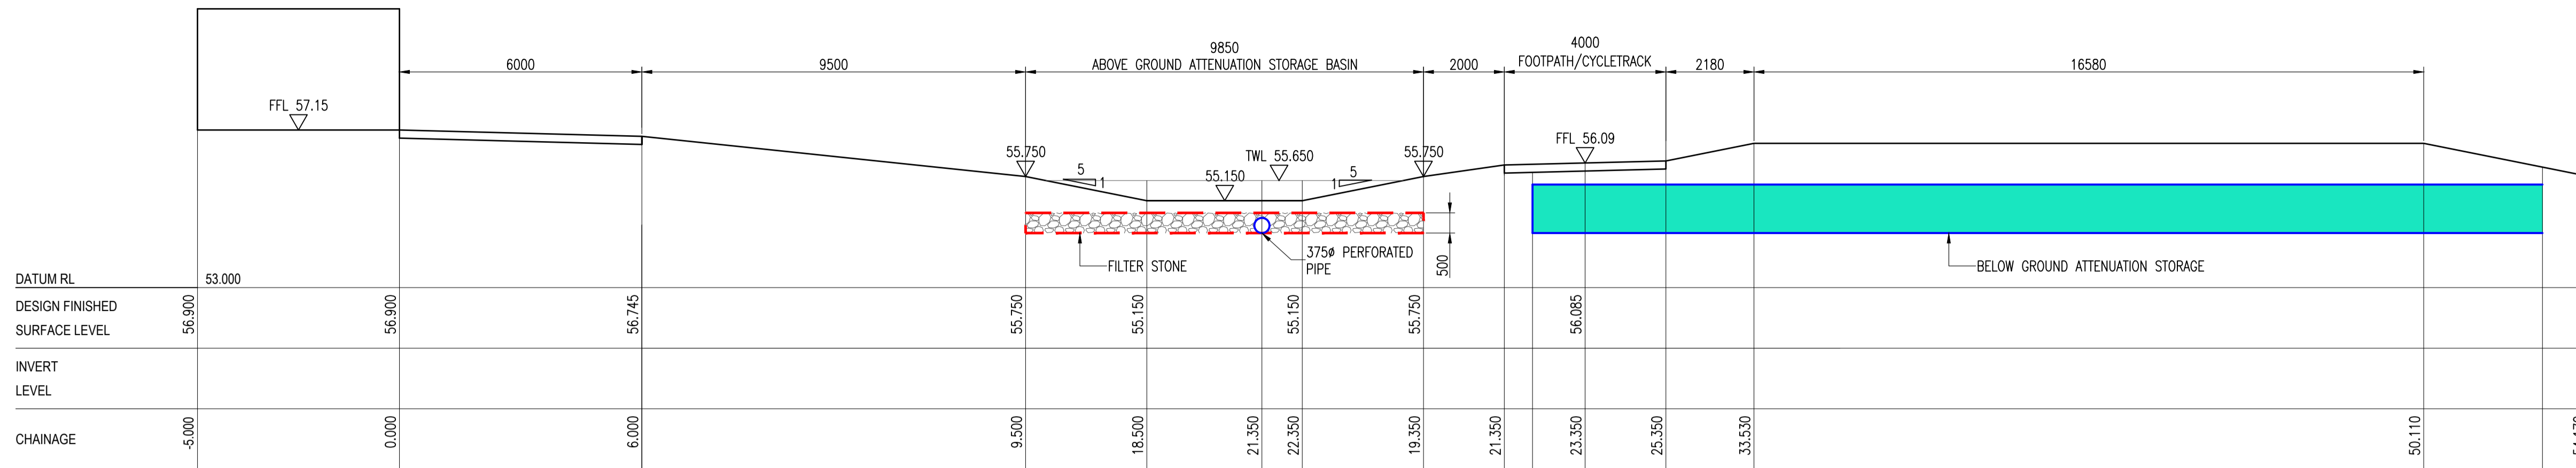


SECTION 1-1
SCALE 1:100 H,V

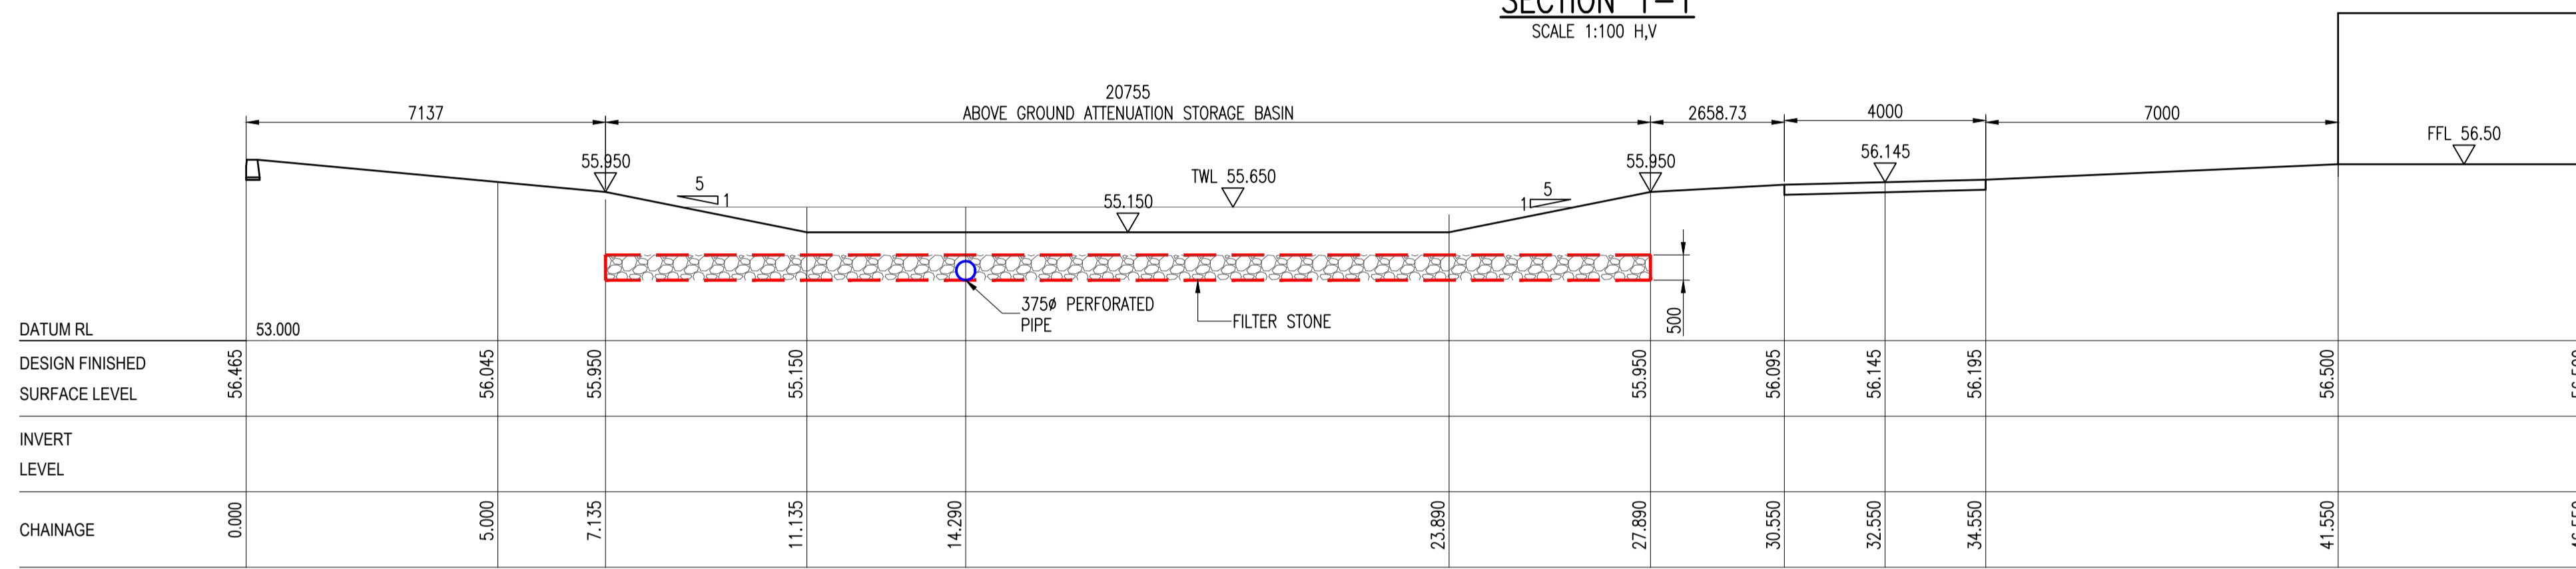


SECTION 2-2
SCALE 1:100 H,V

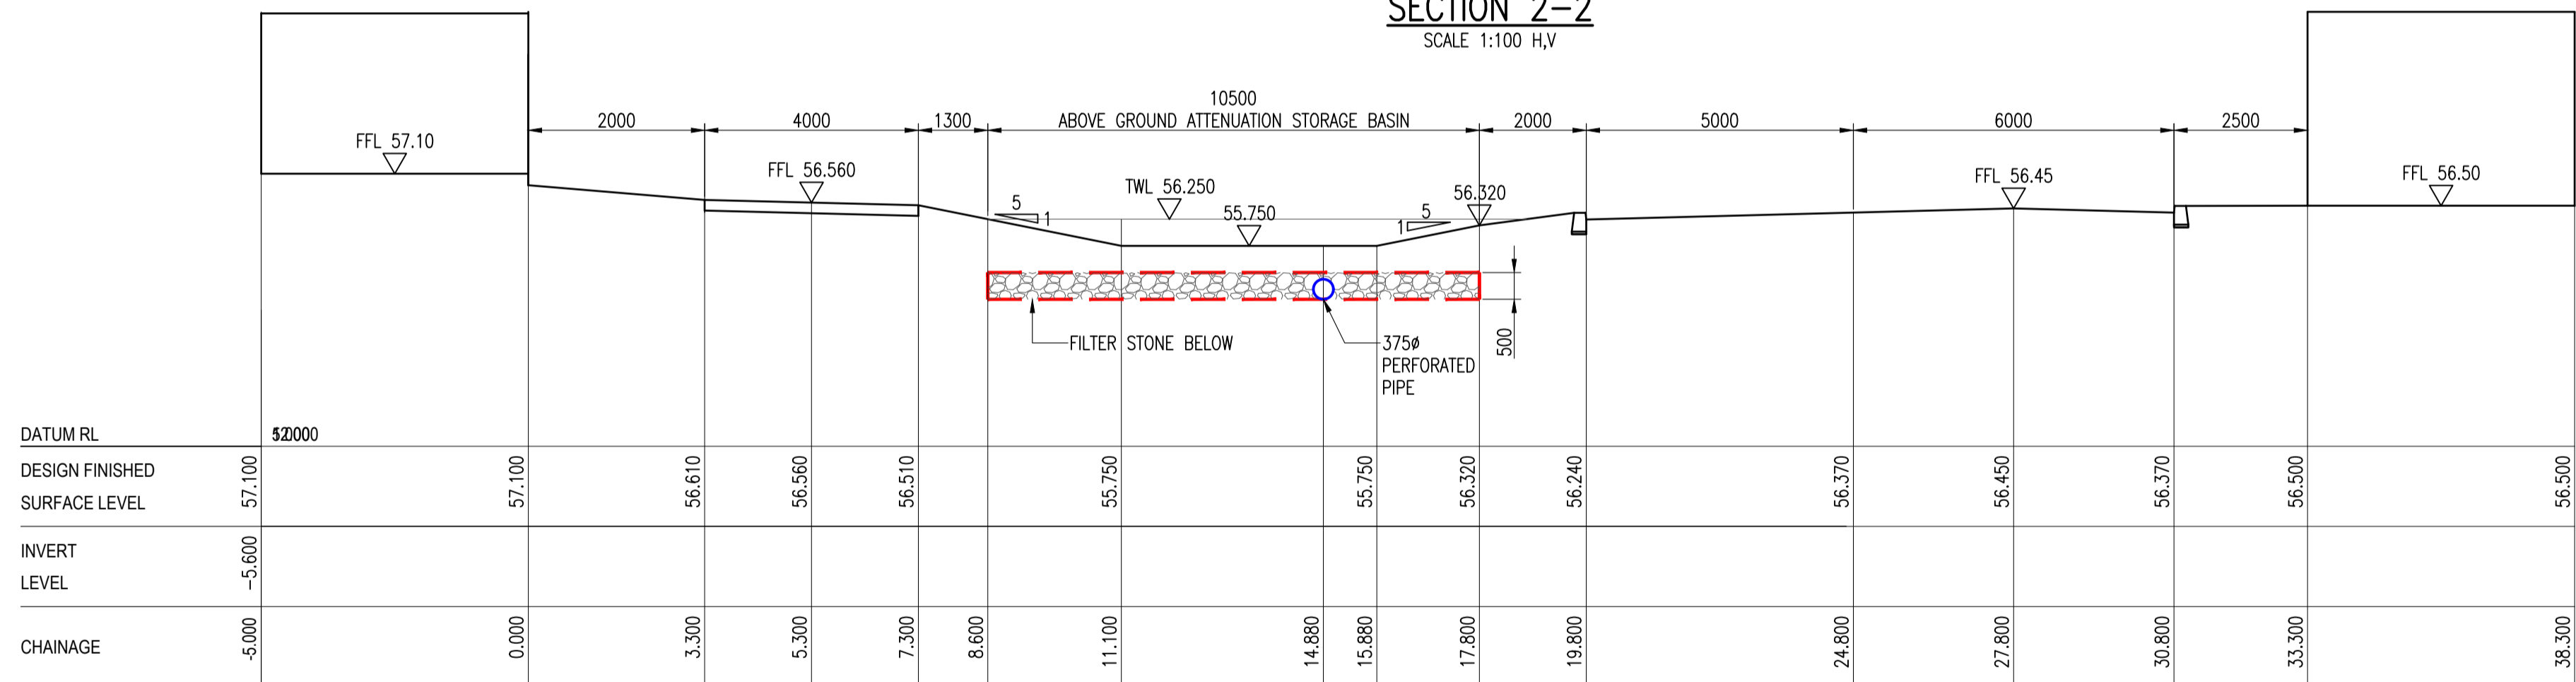

SECTION 3-3
SCALE 1:100 H,V

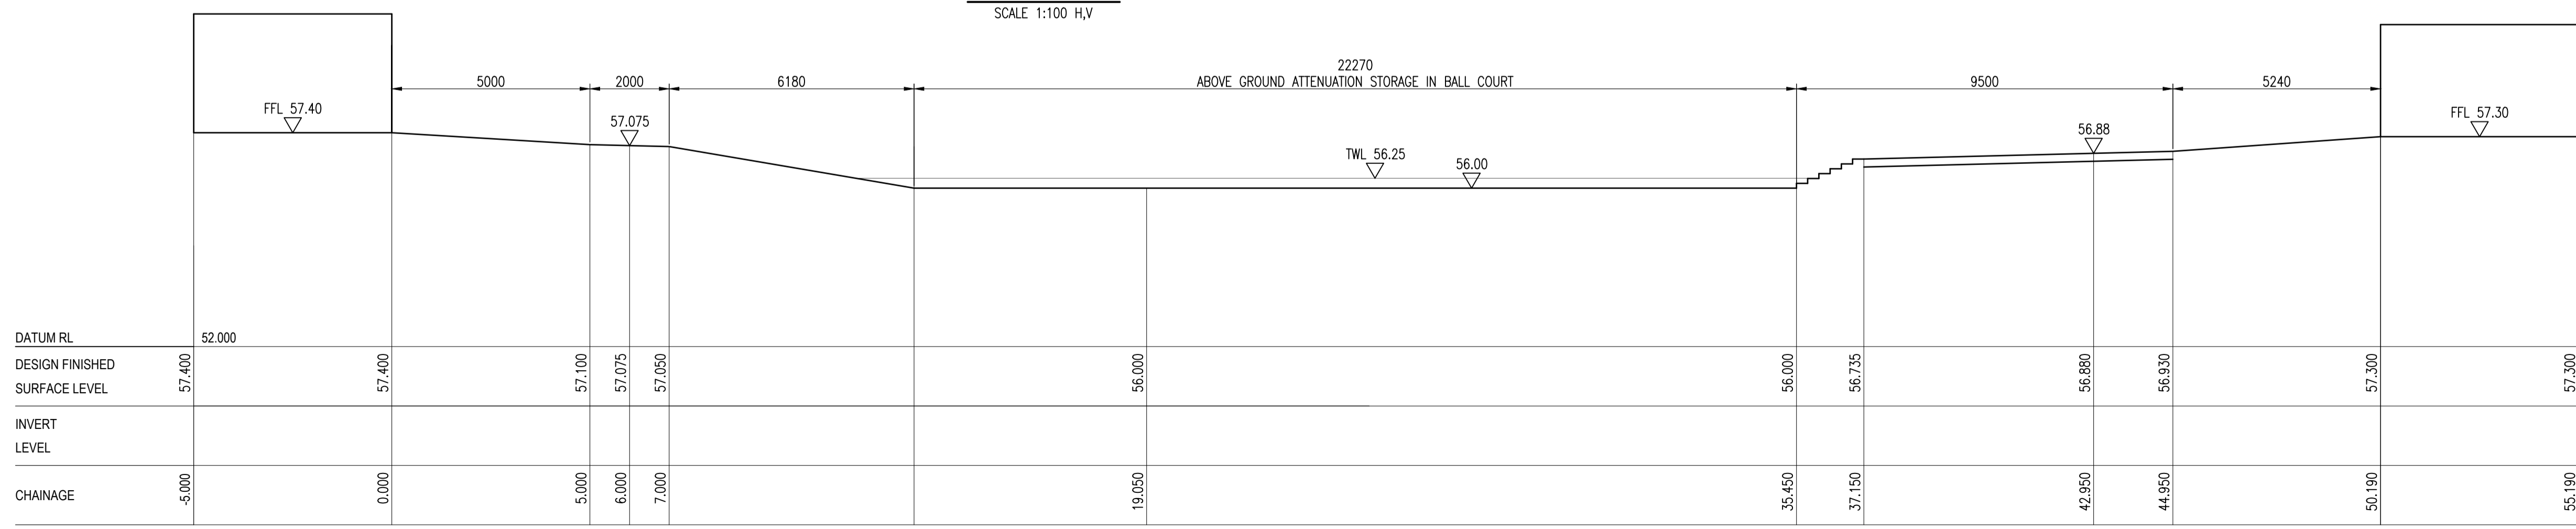

SECTION 4-4
SCALE 1:100 H,V

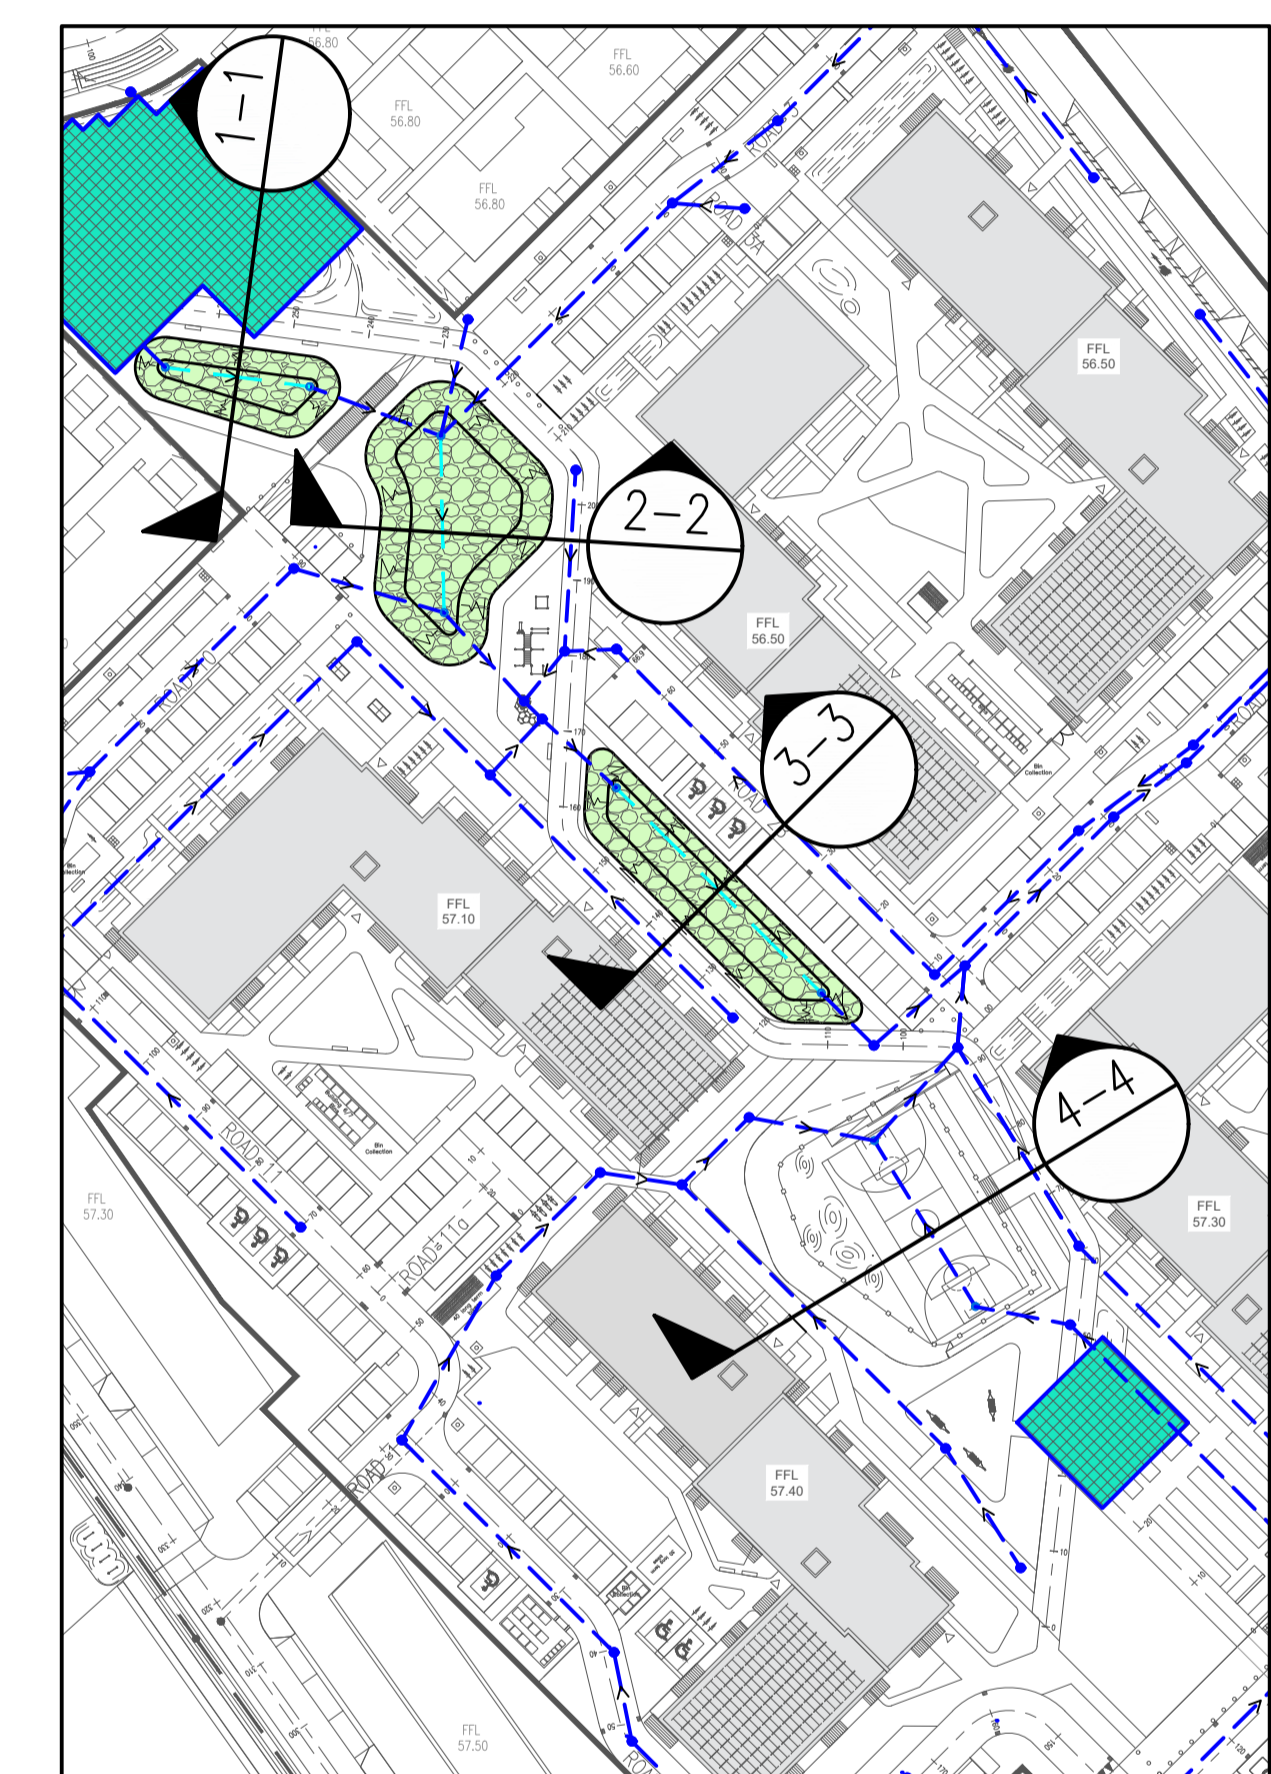

SECTION LOCATION - PLAN
SCALE 1:1000

Rev	Date	Description	By	Chk
Amendments				

Project
CHERRY ORCHARD POINT

Title
CROSS SECTIONS THROUGH ATTENUATION STORAGE

Client
LAND DEVELOPMENT AGENCY



BLOCK S, EASTPOINT BUSINESS PARK, ALFIE BYRNE ROAD,
DUBLIN D03 H3F4 IRELAND. Tel: (01) 664 8900
Email: info@waterman-moylan.ie www.waterman-moylan.ie

Status PLANNING			
Designed By PJD	Approved IW	Waterman Ref 22-010	
Drawn By PJD	Date OCT 2023	Scales @ A1 1:100	
Project	Originator	Volume	Level - Type - Role - Number
COP-WMC-PH1-00-DR-C-P251			Revision

