


Finishes Key


- 1 **Buff Brick Finish:**
Buff coloured brick in stretcher bond
- 2 **Black Brick Finish:**
Black coloured brick in stretcher bond
- 3 **Cement Render Finish:**
Buff coloured cement render system
- 4 **Windows:**
Light grey coloured Aluminium or Alucad window system with integral aluminium cills
- 5 **Doors & Screens:**
Light grey coloured Aluminium or Alucad window system with integral aluminium cills
- 6 **Balconies:**
Light grey coloured polyester powder coated, galvanized mild steel balcony system
- 7 **Coloured Brick Pattern:**
Feature panels of flush brick detail

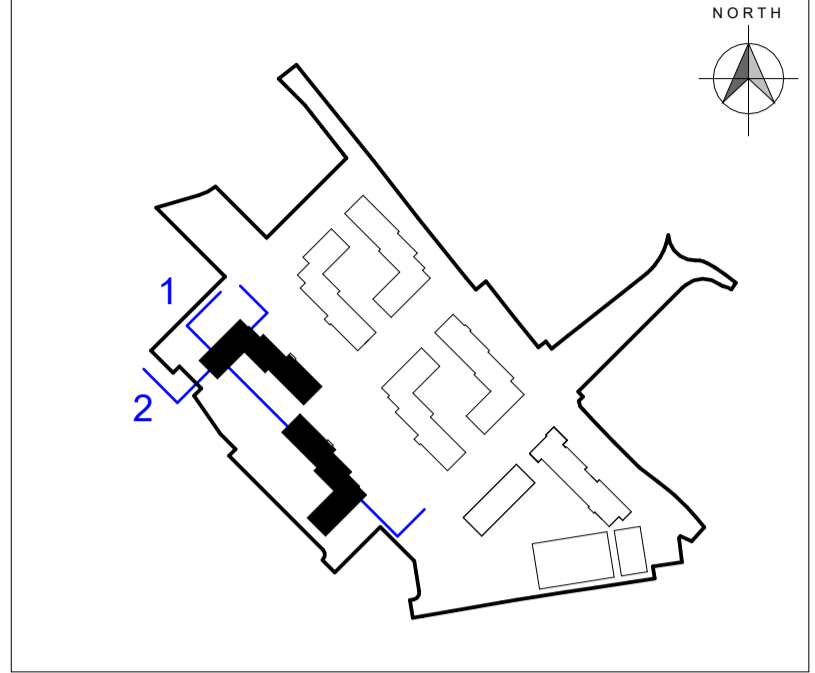


Key Plan, 1:5000



1 **Section A-A**
1 : 200

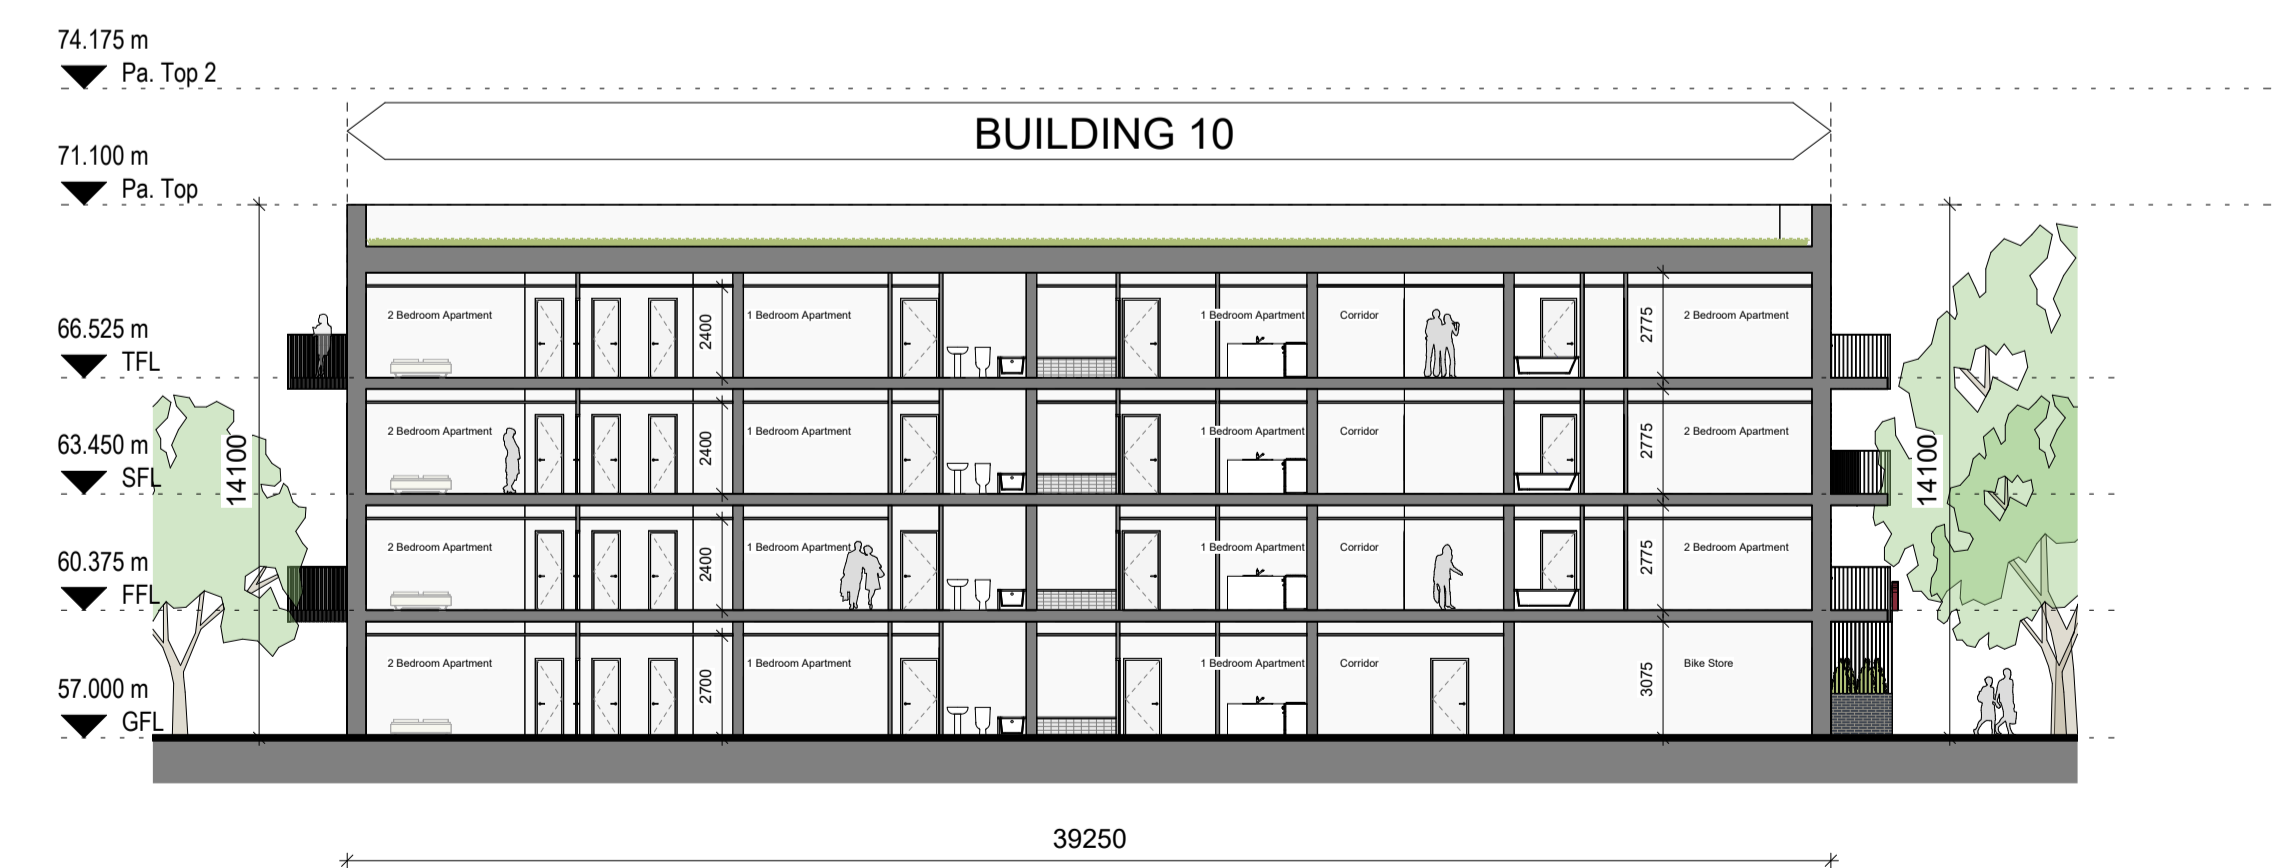

2 **Section B-B**
1 : 200

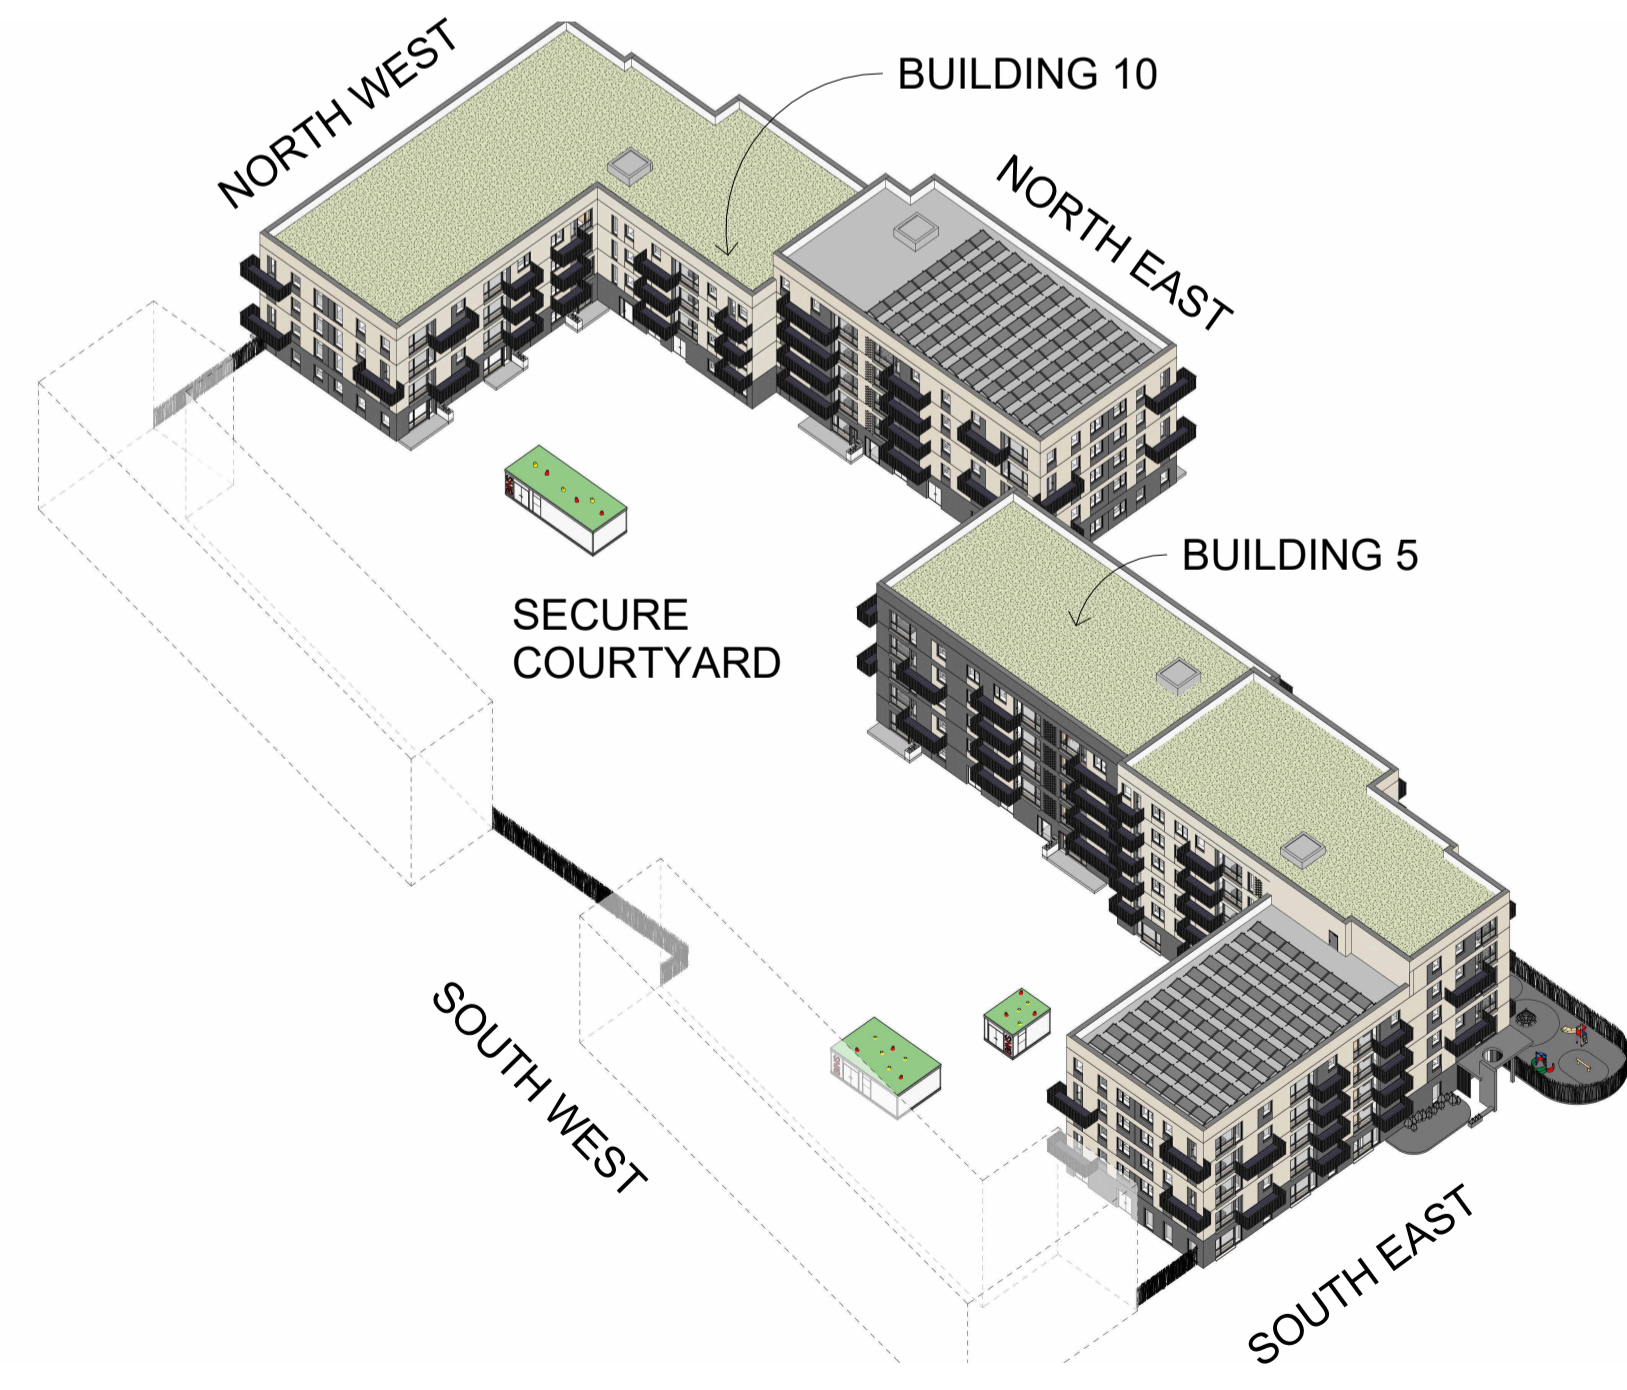

REV NR	ISSUED BY	PLANNING APPLICATION REV. DESCRIPTION	09/06/2023 REV. DATE
A	AO	PLANNING APPLICATION	09/06/2023



In joint venture with
CONROY CROWE KELLY
Architects & Urban Designers

Drawing Title
Building 5&10 Sections Sheet 1

Scale As indicated	Drawing Number 2202-PA-B5&10-300	Job Cherry Orchard Point
Revision A	Scale A1	Client LDA
Revised By AO	Drawn By AO	Date 27/02/2023

All works to be carried out using proper materials which are fit for the use they are intended and for the condition in which they are to be used. All materials used in connection with the works to comply with the Construction Products Regulation (EU) No. 305/2011 and the harmonised technical specifications/standards that fall within the remit of the CPR No. 305/2011
Figured dimensions must be used in preference to scaled dimensions. Any dimensional discrepancies must be reported to the Architect immediately. This drawing remains the copyright of van Dijk Architects. It must not be used for any purpose holding or otherwise without the express permission of this practice. Do not copy or redistribute these drawings or any additional information without the expressed approval of van Dijk Architects.