



SECTION P-P
1:50

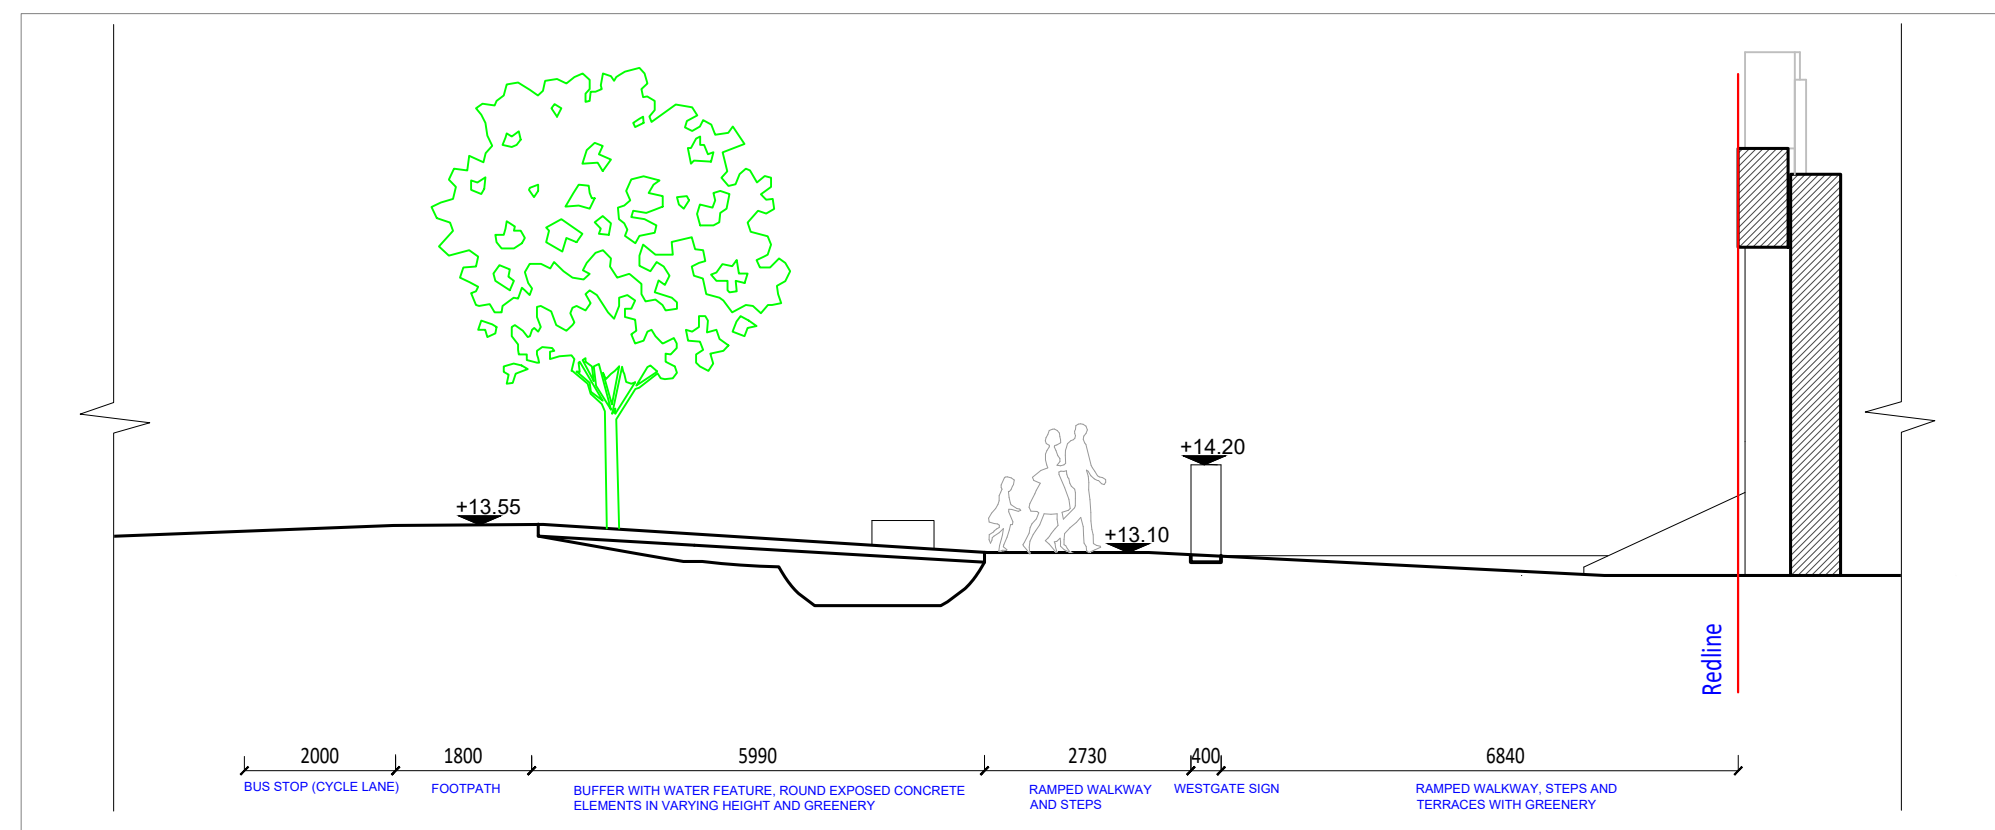

SECTION D-D
1:50

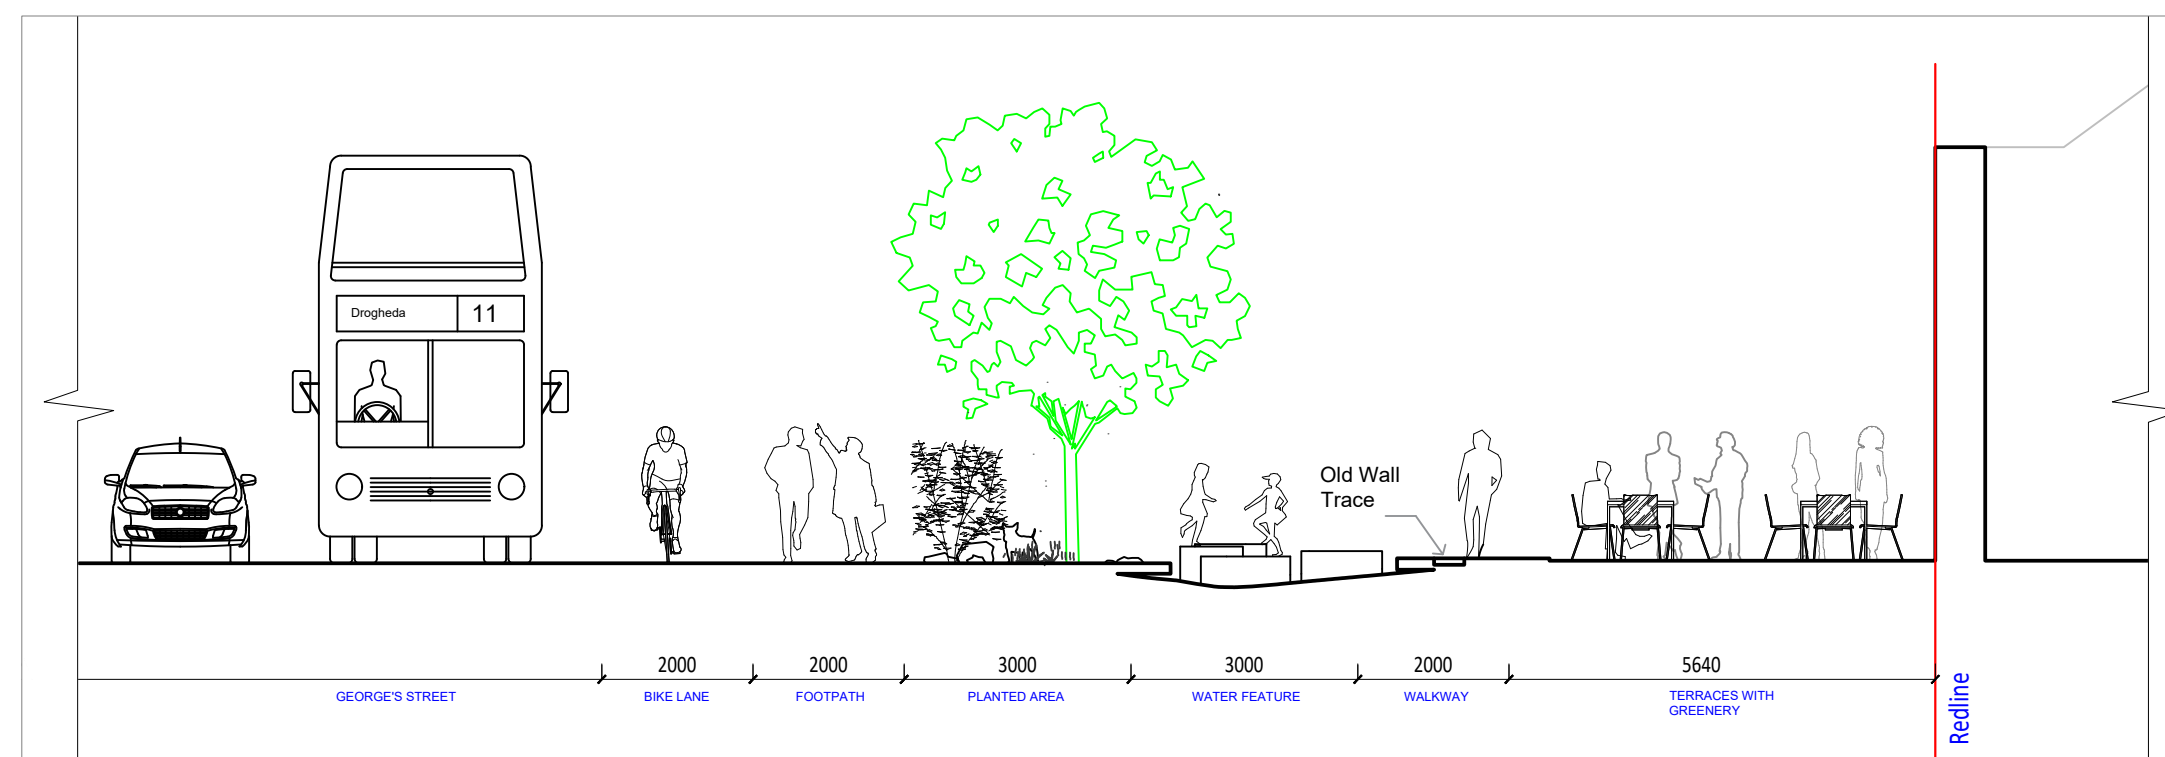

SECTION E-E
1:50

CLIENT
Louth County Council

PROJECT
Westgate 2040, Drogheda

DRAWING
Sections P-P, D-D and E-E
George's Square

PROJECT NUMBER
LOUB3004

DRAWING NUMBER AUTHOR
LOUX3001-P-000-117-A RPS

REVISION STATUS
N/A

DATE SCALE
28.08.2023 1:100 @ A2

ADDRESS

ARROW Nørre Farimagsgade 13, Mezz. Th. 1364 Copenhagen K
 Turley 40 Queen Square, Bristol BS1 4QP