



SECTION R-R  
1:50

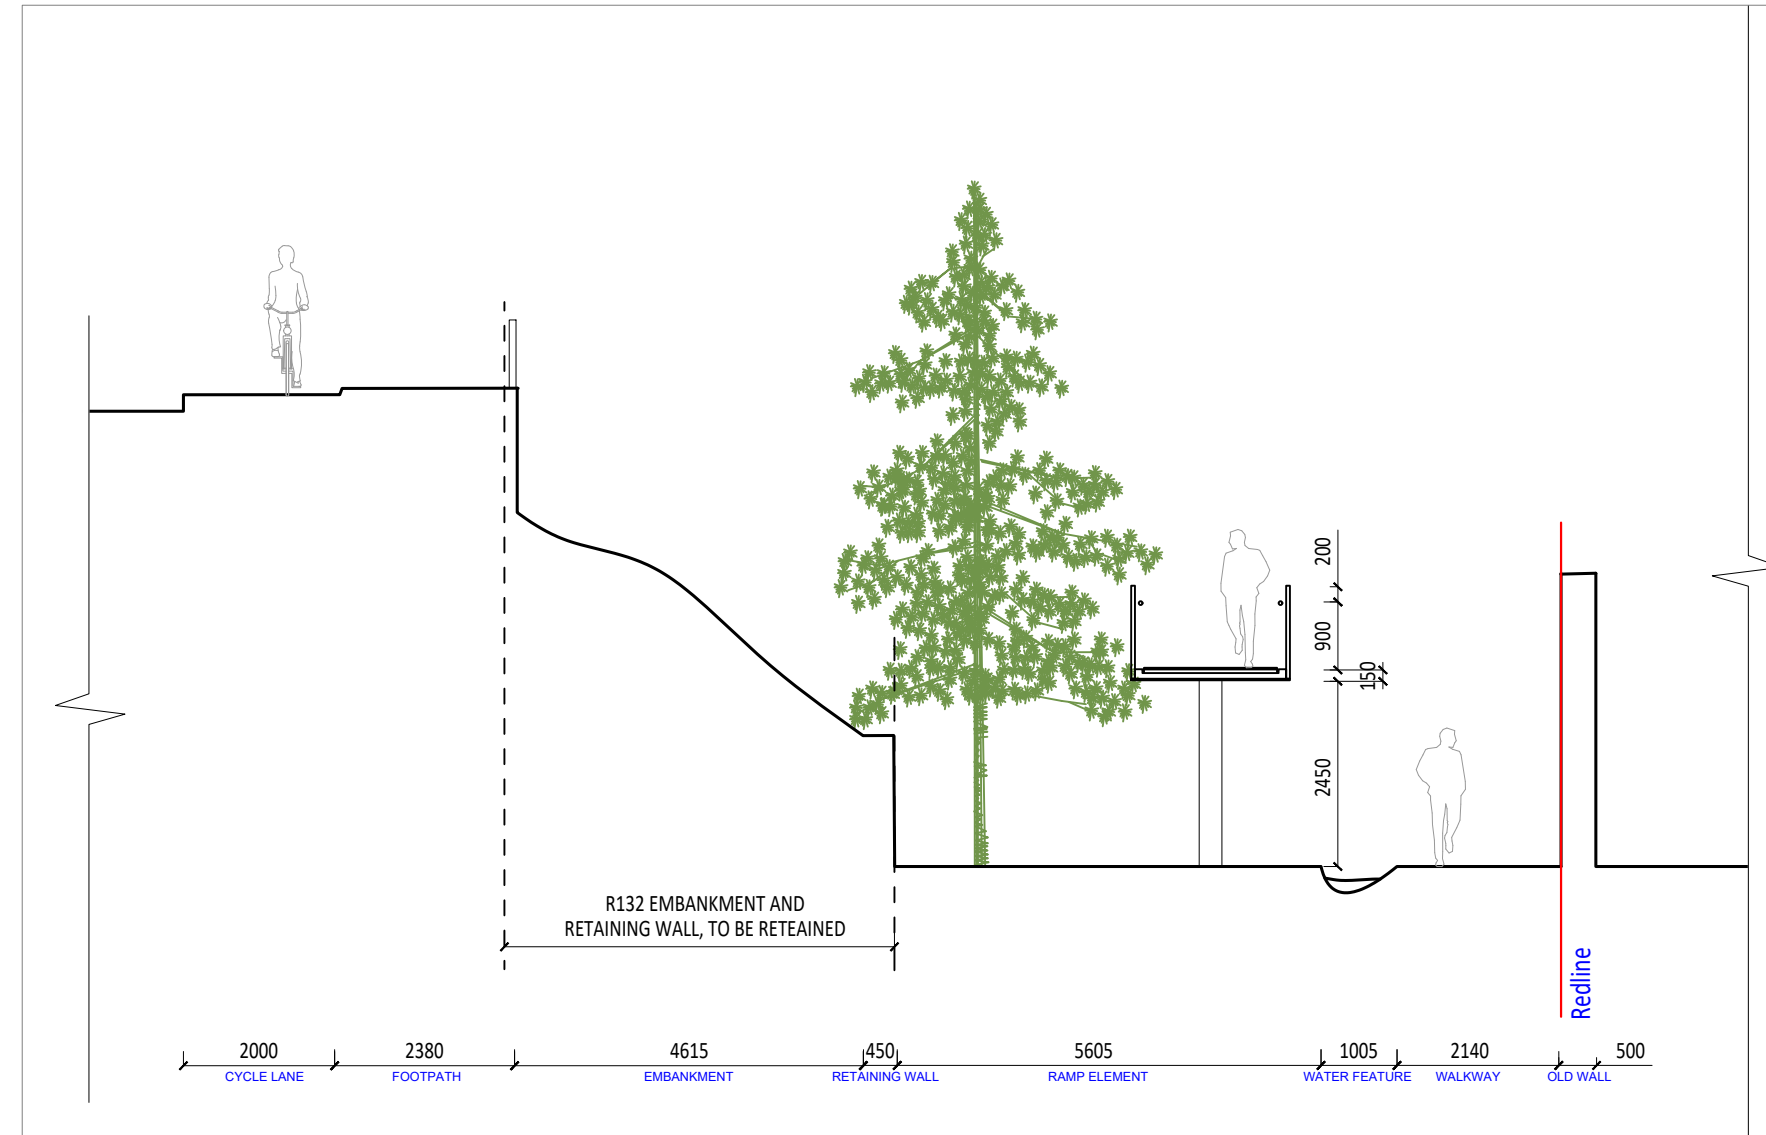

SECTION H-H  
1:50

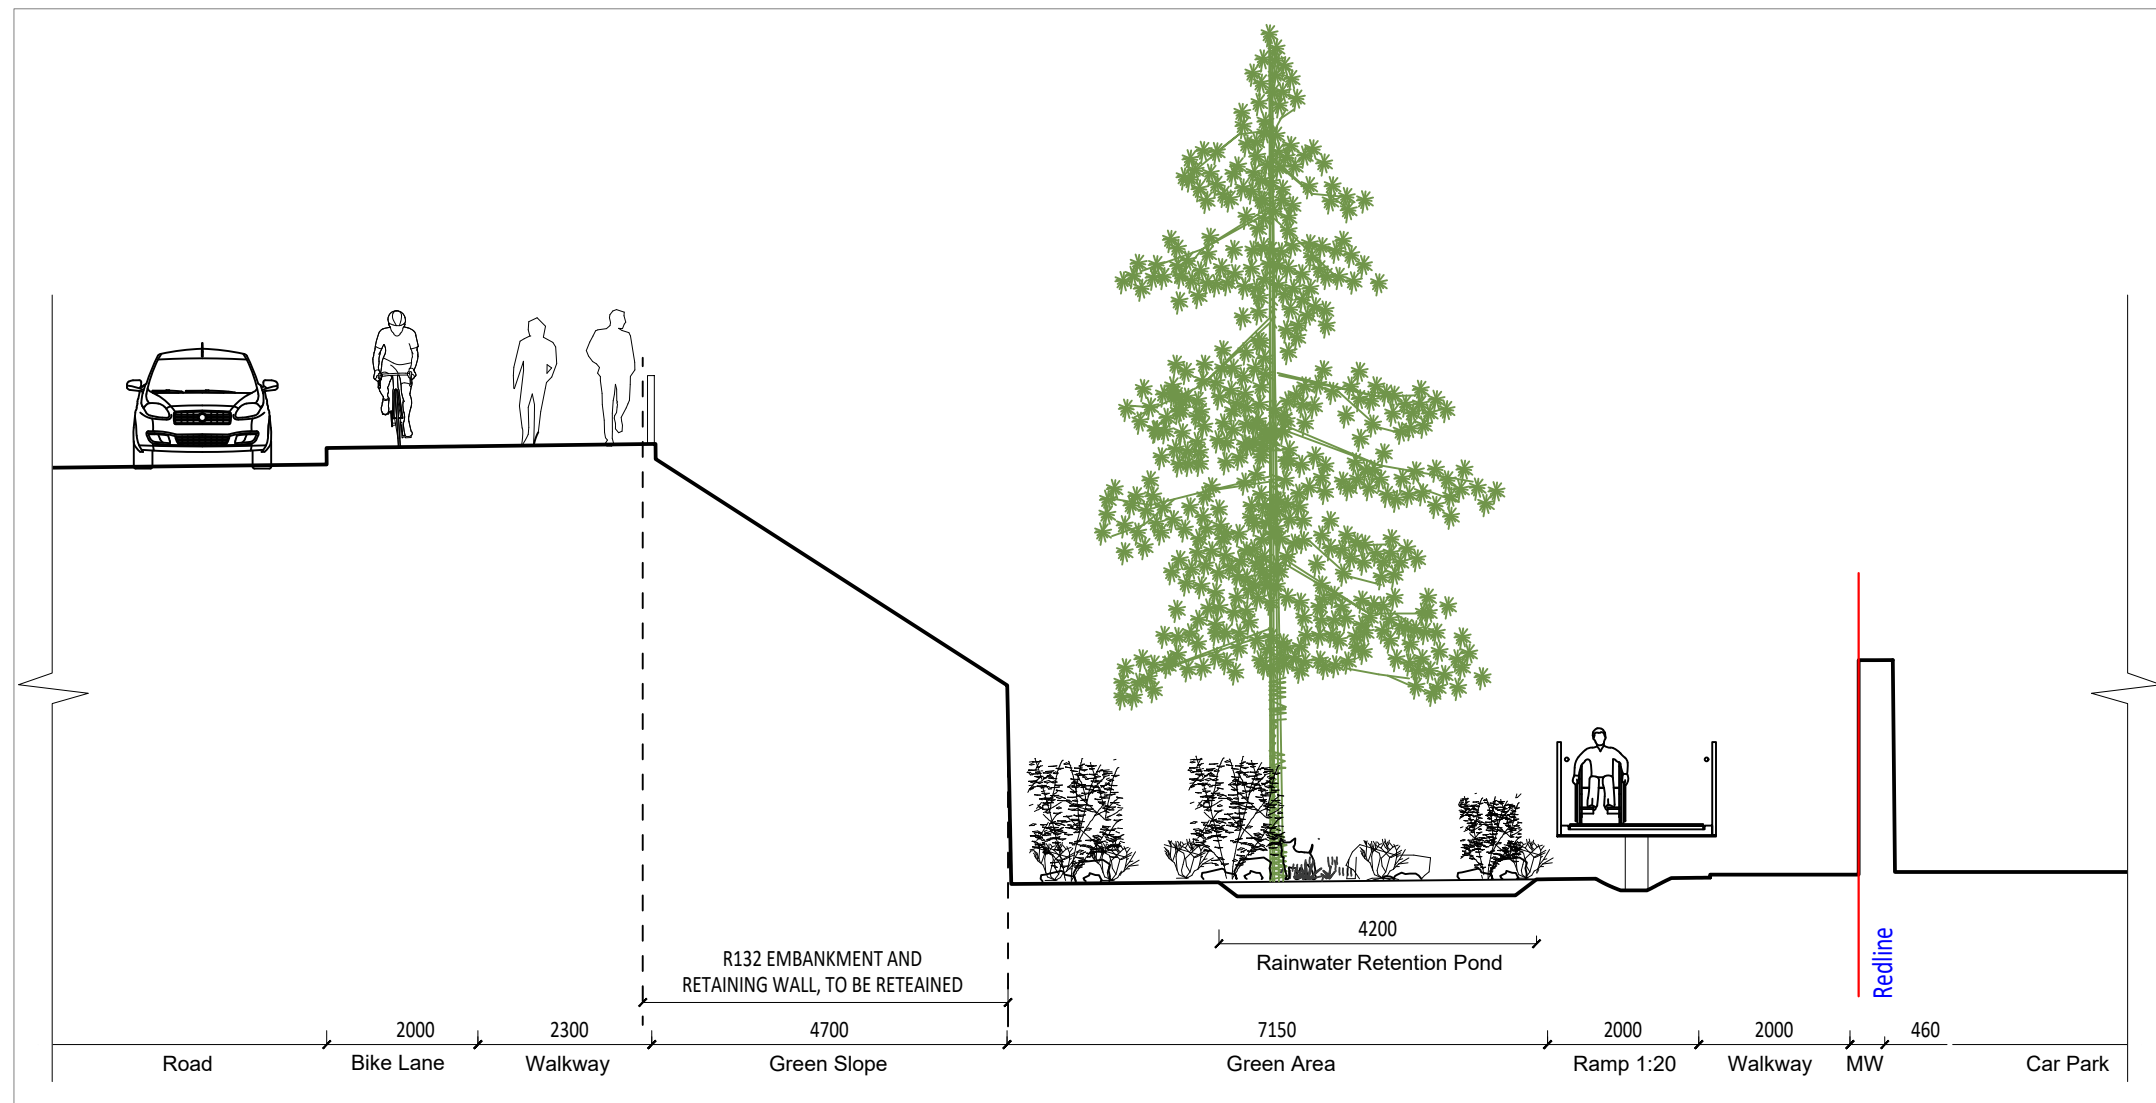

SECTION I-I  
1:50

CLIENT  
Louth County Council

PROJECT  
Westgate 2040, Drogheda

DRAWING  
Sections R-R, H-H and I-I  
Medieval Wall Area

PROJECT NUMBER  
LOUB3004

DRAWING NUMBER AUTHOR  
LOUX3001-P-000-118-A RPS

REVISION STATUS  
N/A

DATE SCALE  
28.08.2023 1:50 @ A2

ADDRESS

ARROW Turley  
Nørre Farimagsgade 13, 40 Queen Square,  
Mezz. Th. Bristol  
1364 Copenhagen K BS1 4QP