


1. corten weathering steel pilar 200x200 mm
2. corten weathering steel beam 200x200 mm
3. corten weathering steel canopy plate
4. corten weathering steel reinforcement beam 20x100 mm
5. corten weathering steel ridge beam
6. foundation buildup to engineers specification
7. light projector, enclosed in the pavement, fixed up on the base of each pillar/ tree's pit
8. glass bullets for filling the pavilion roof perforations, dimensions : 20mm and 50 mm diameter
9. metal plate, drain gutter 300mm wide
10. natural stone drainage slot 300 mm wide
11. natural stone slabs & setts to pavements
12. corten steel kerb 10 mm thickness
13. gravel, light brown colour, 10-15 mm diameter
14. light stripe
15. wooden planks 200x100 mm, length 1500mm
16. wooden substructure, dimensions according to SE
17. wood circular pillars 200mm diameter
18. natural stone slabs engineers specification
19. corten weathering steel plate, 300mm wide enclosed in the pavement marking the trace of the old town wall
20. metal grid 1000x1000mm, fixed up around each tree trunk
21. cycle lane coloured asphalt
22. inclined road finishing 1% towards the drain slot
23. corten weathering steel plates enclosed in the gravel
24. corten weathering steel handrail 5 mm thickness
25. corten steel 2 mm bench
26. step 170 mm height
27. corten steel wall panel
28. corten steel Abbey information sign
29. corten Access gate door
30. Glass panel / glass infill panel

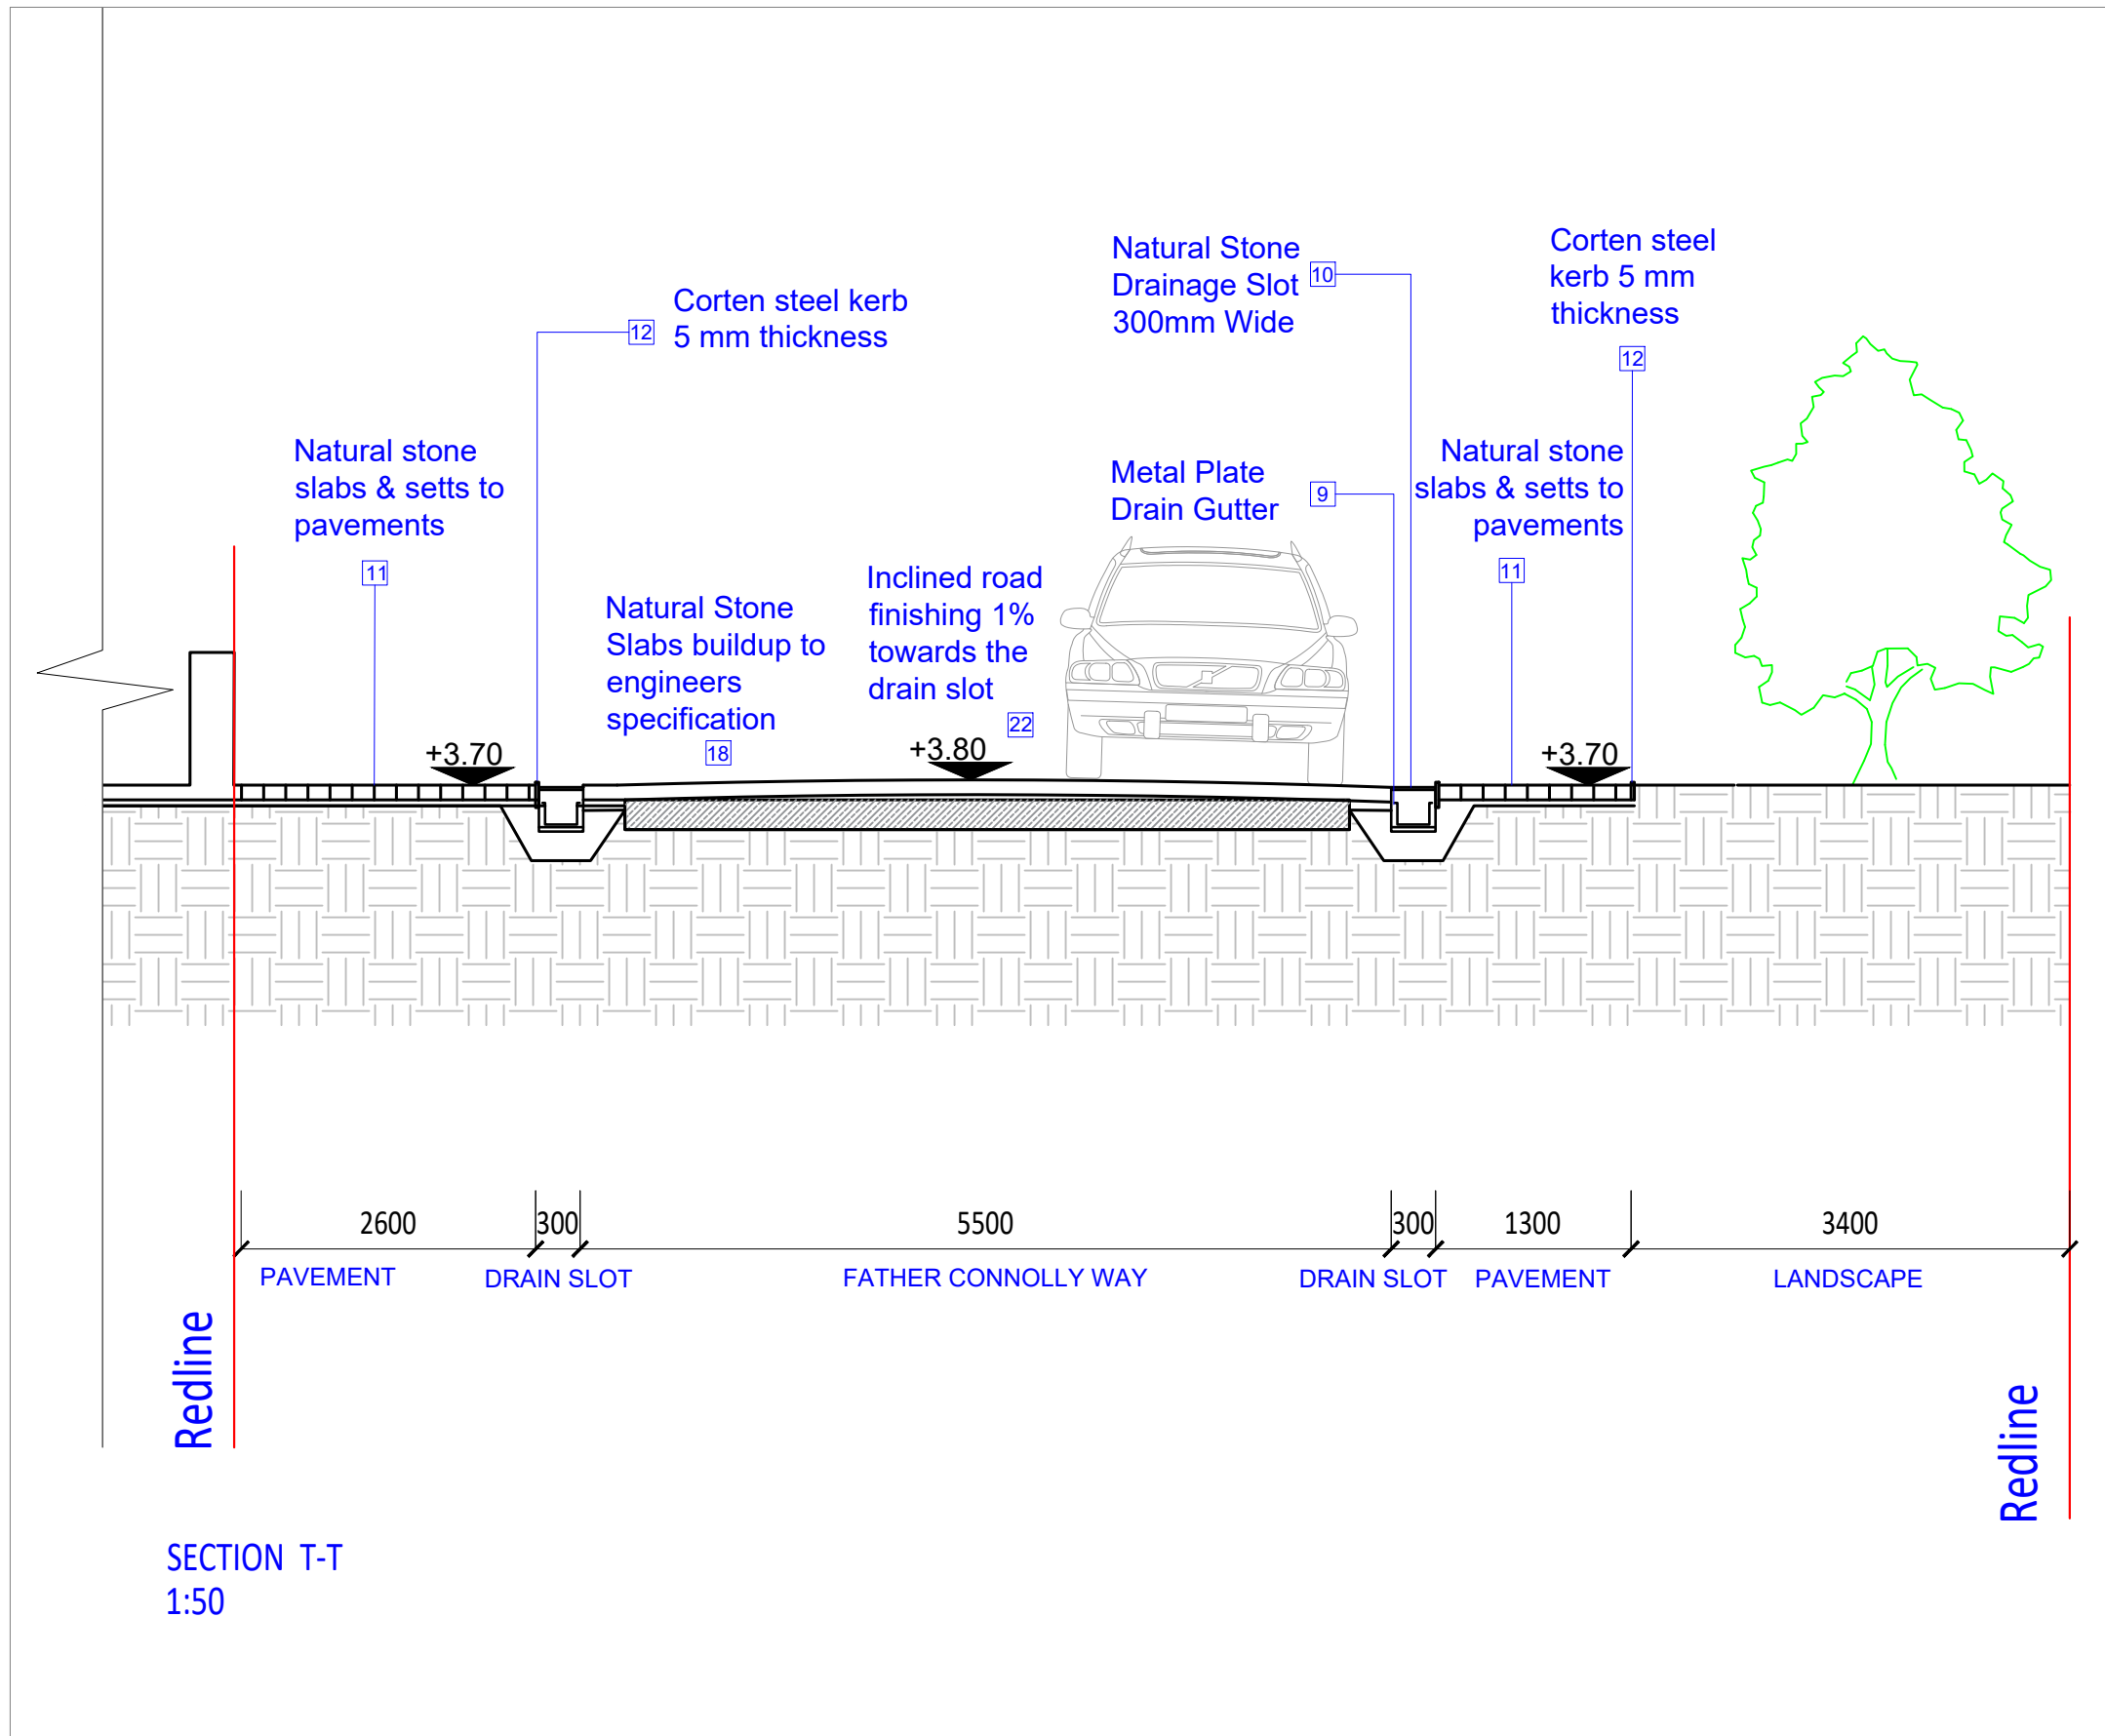

CLIENT
Louth County Council

PROJECT
Westgate 2040, Drogheda

DRAWING
Section T-T
Father Connolly Way

PROJECT NUMBER
LOUB3004

DRAWING NUMBER	AUTHOR
LOUX3001-P-000-122-A	RPS

REVISION	STATUS
N/A	

DATE	SCALE
28.08.2023	1:50 @ A3

ADDRESS

ARROW Nørre Farimagsgade 13, Mezz. Th. 1364 Copenhagen K	Turley 40 Queen Square, Bristol BS1 4QP
---	--