
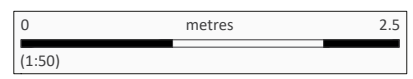
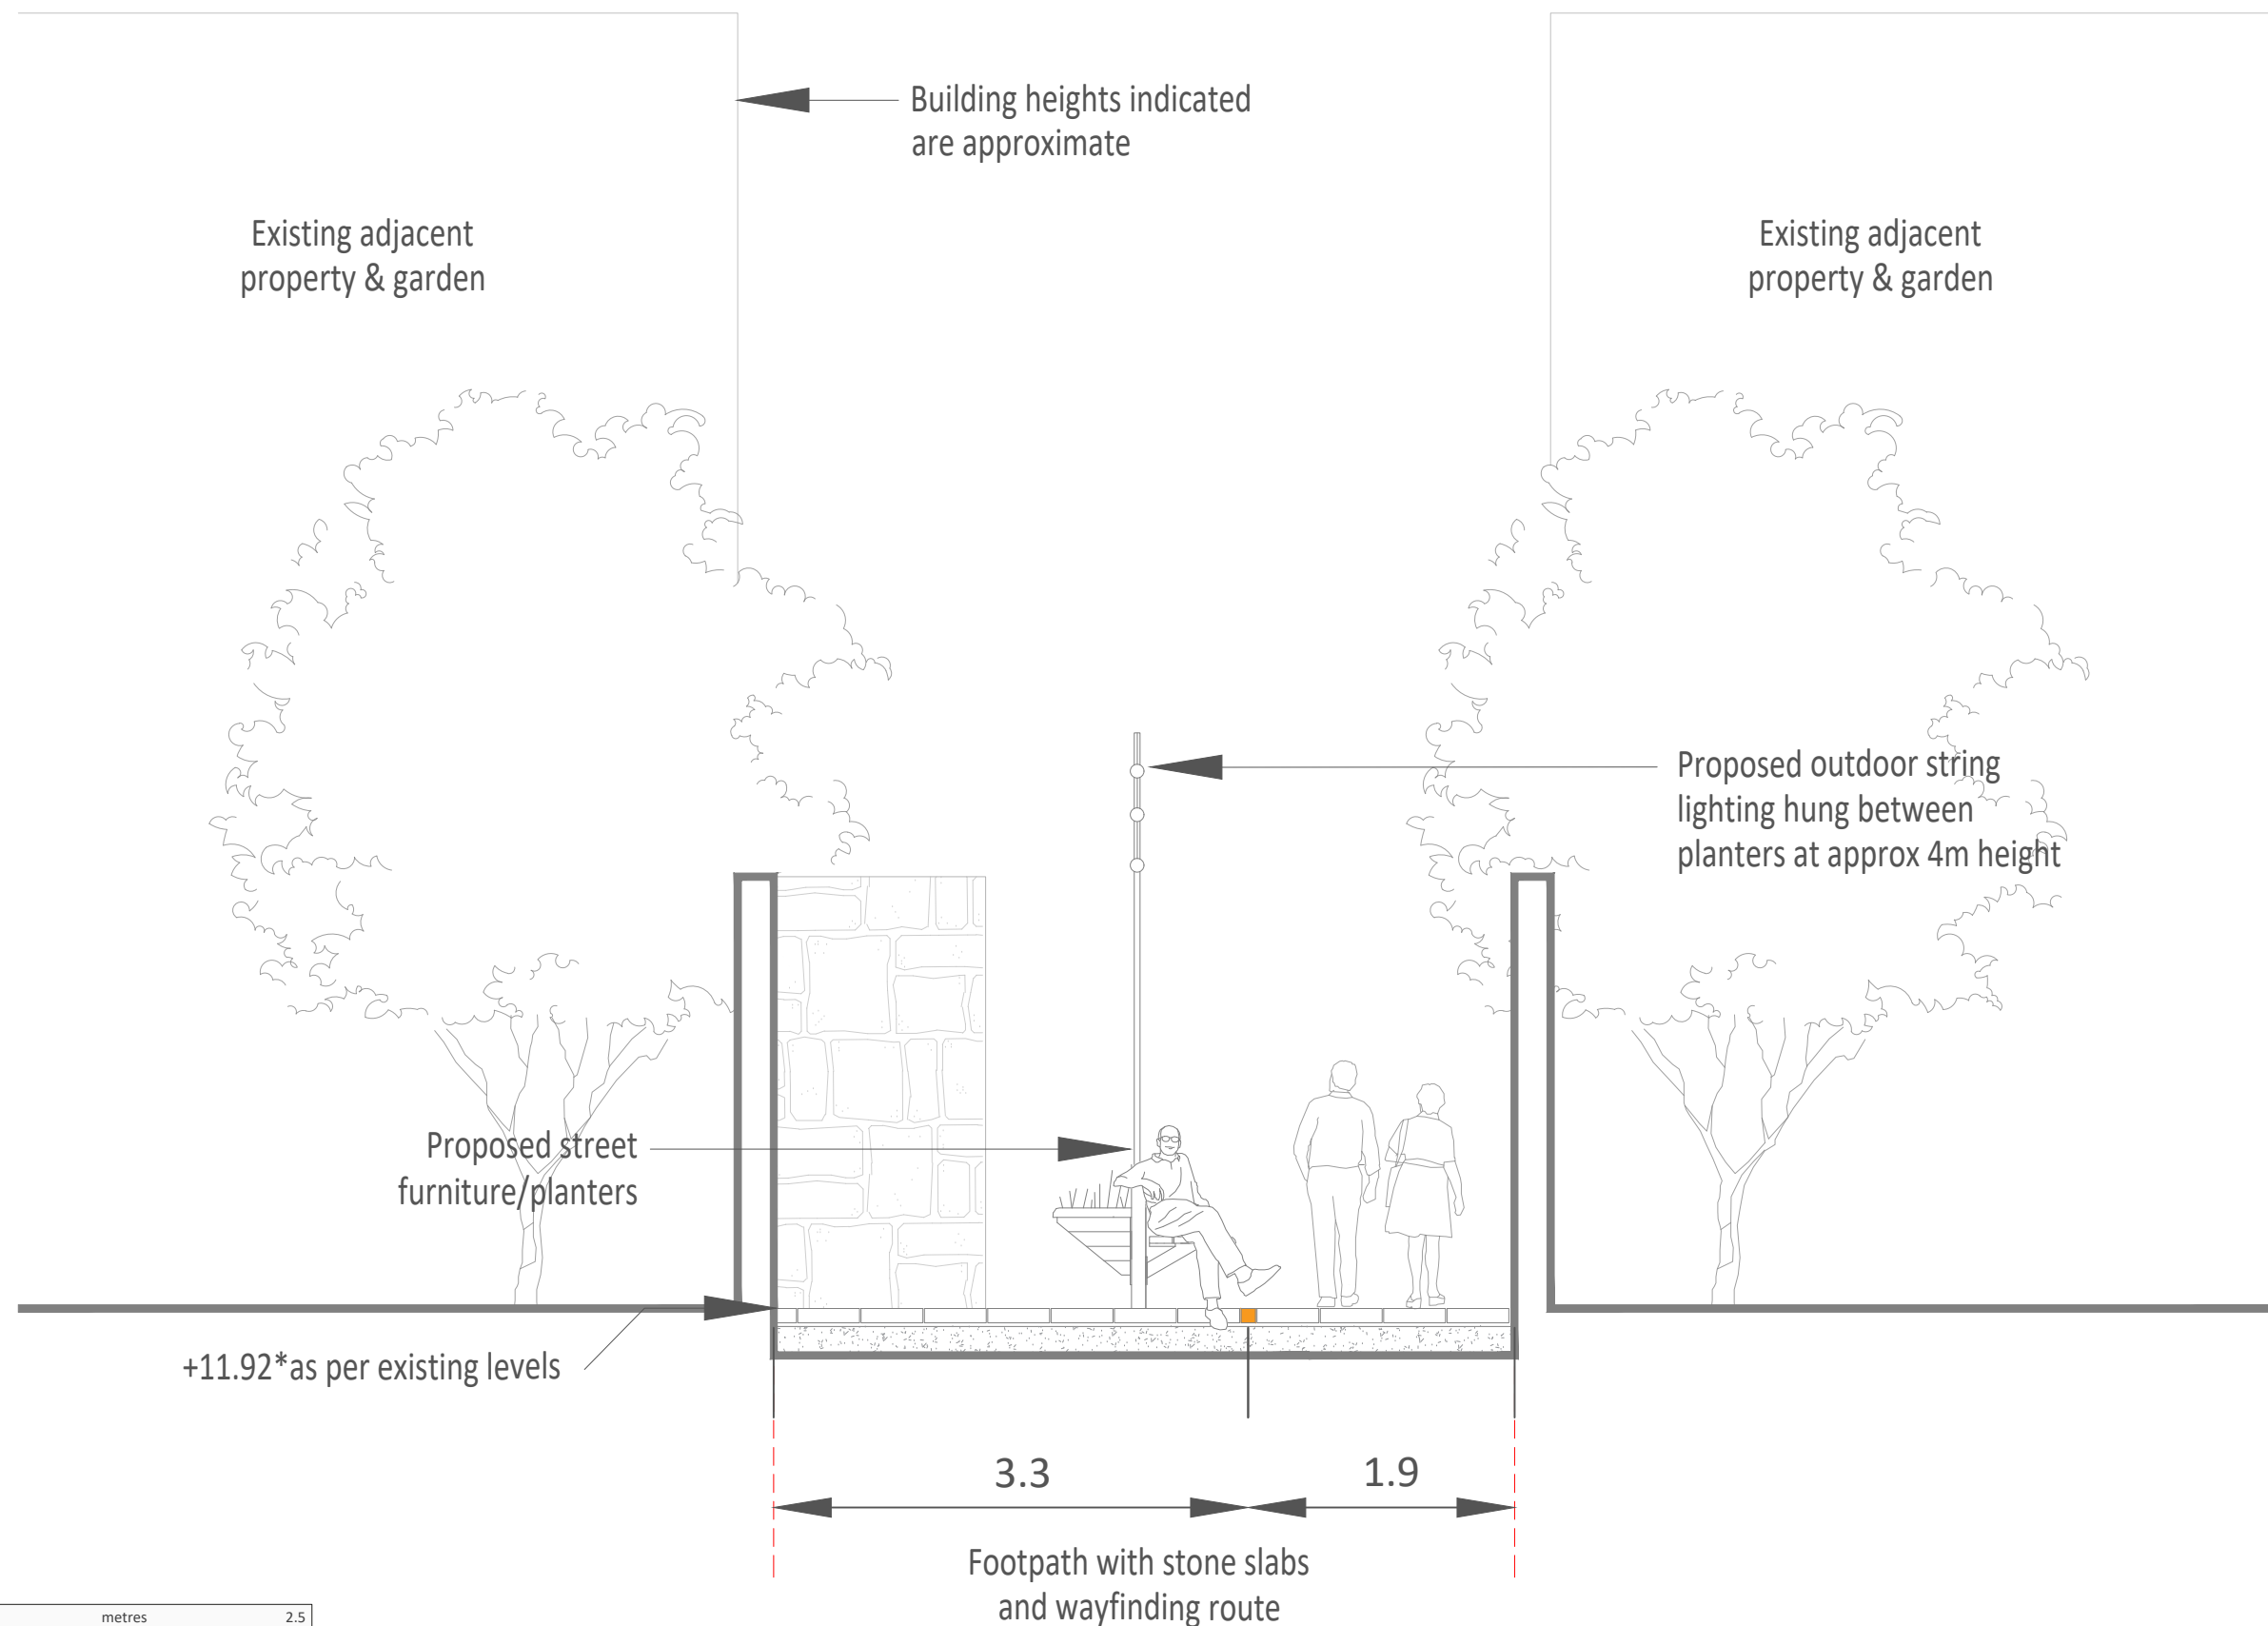


- KEY**
-  Site Boundary
 -  Corten pavement insert to delineate wayfinding route



CLIENT
 Louth County Council

PROJECT
 Westgate 2040, Drogheda

DRAWING
 Section V-V - Scholes Lane

PROJECT NUMBER
 LOUB3004

DRAWING NUMBER	AUTHOR
LOUX3001-P-000-124-A	AW

REVISION	STATUS
D	Final

DATE	SCALE
September 2023	1:50@ A3

ADDRESS
 Turley
 40 Queen Square,
 Bristol
 BS1 4QP