


Section X-X West Street

Section W-W West Street

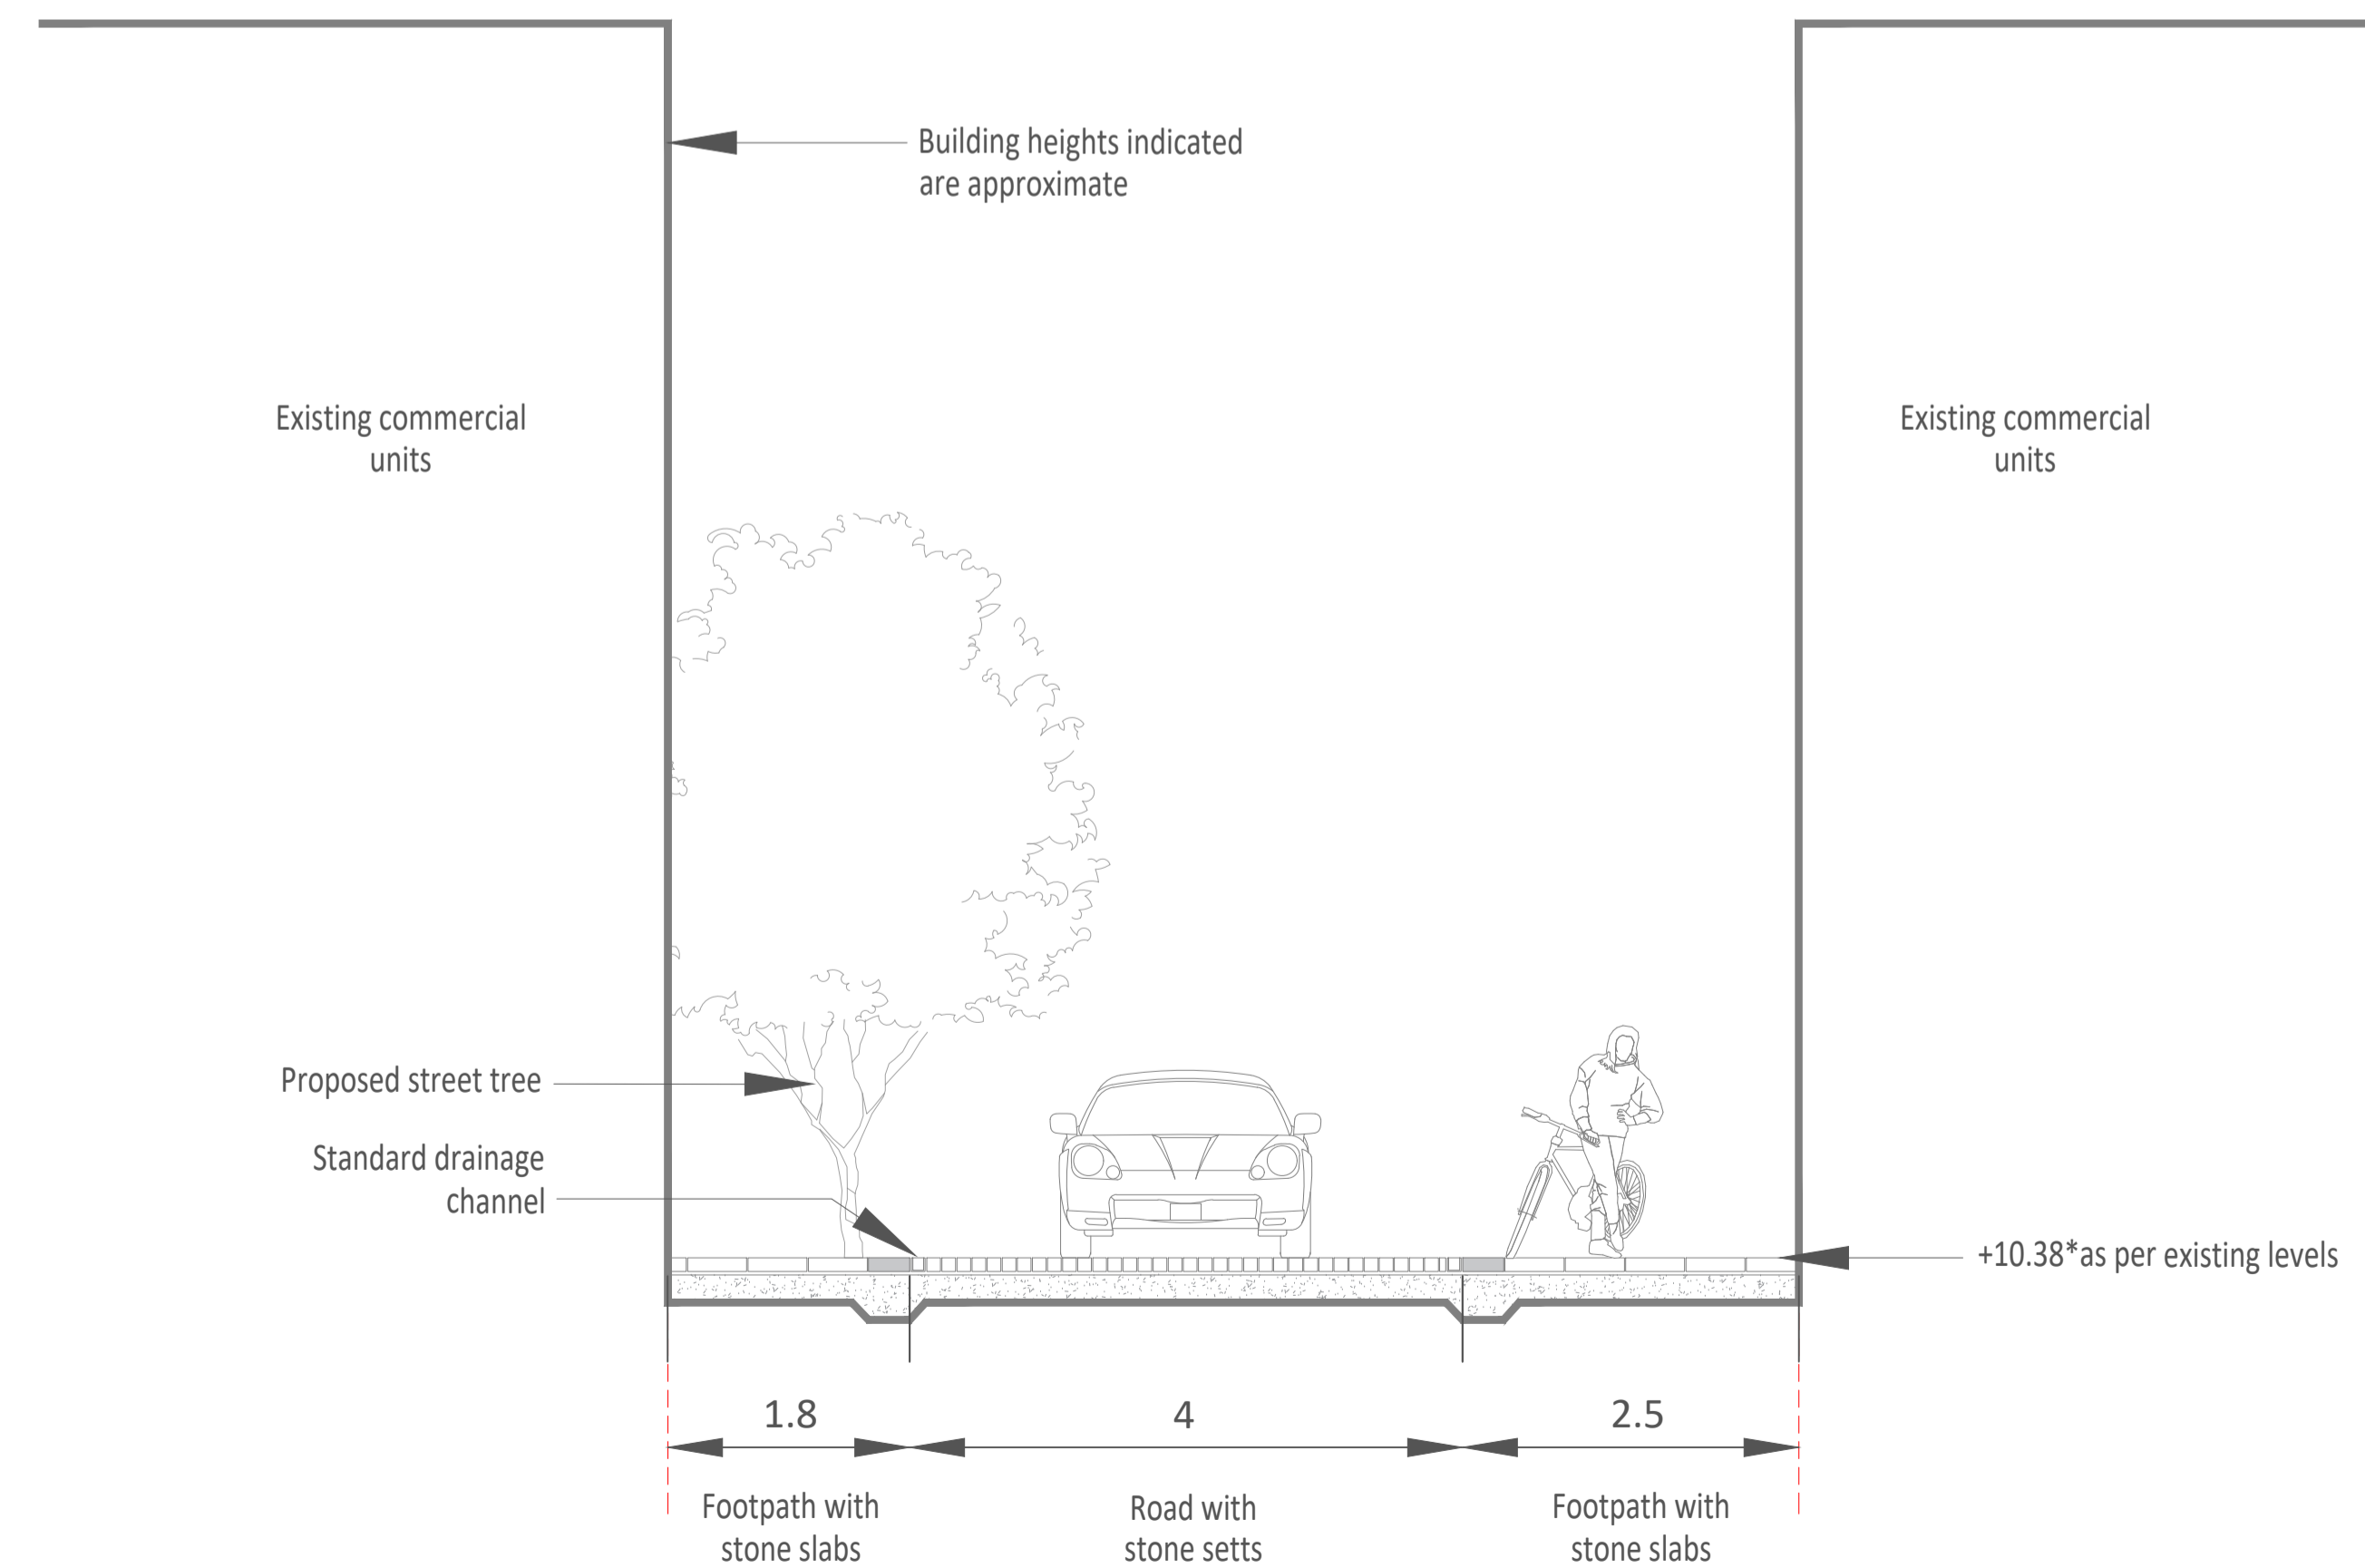

CLIENT  
 Louth County Council

PROJECT  
 Westgate 2040, Drogheda

DRAWING  
 Sections W-W and X-X - West Street

PROJECT NUMBER  
 LOUB3004

DRAWING NUMBER AUTHOR  
 LOUX3001-P-000-125-A AW

REVISION STATUS  
 B Final

DATE SCALE  
 September 2023 1:50 @ A1

ADDRESS  
 Turley  
 40 Queen Square,  
 Bristol  
 BS1 4QP