


Section Y-Y Patrickswell Lane

Section Z-Z Patrickswell Lane

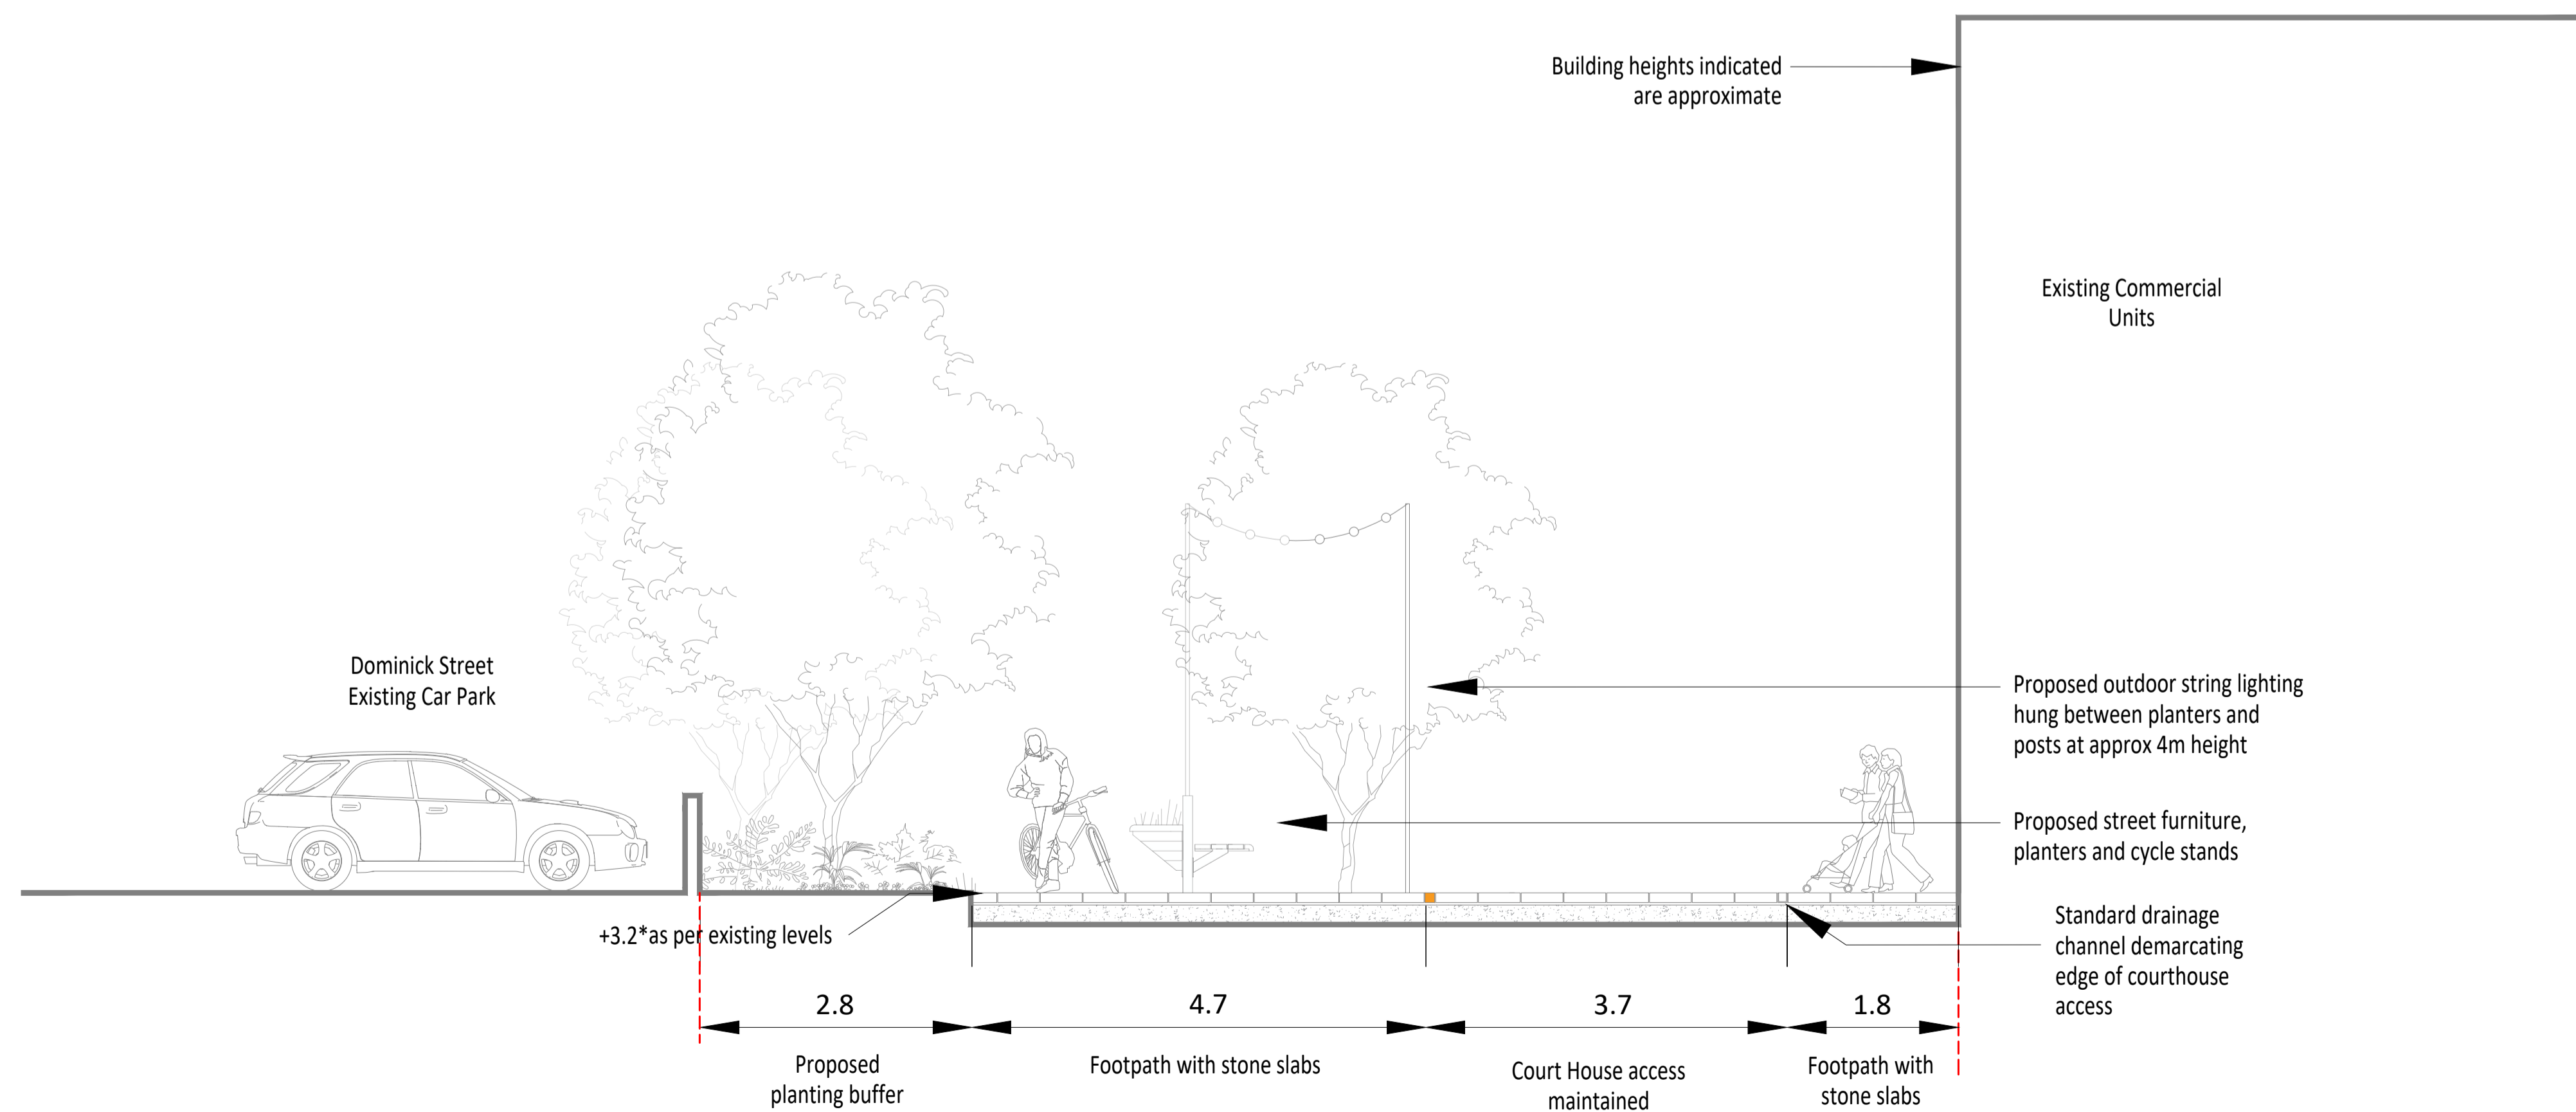

CLIENT
Louth County Council

PROJECT
Westgate 2040, Drogheda

DRAWING
Sections Y-Y and Z-Z - Patrickswell Lane

PROJECT NUMBER
LOUB3004

DRAWING NUMBER
LOUX3001-P-000-126-A

REVISION
C

STATUS
Final

DATE
September 2023

SCALE
1:50 @ A1

ADDRESS

Turley
40 Queen Square,
Bristol
BS1 4QP