


Section AA-AA Dominick Street

Section BB-BB Dominick Street

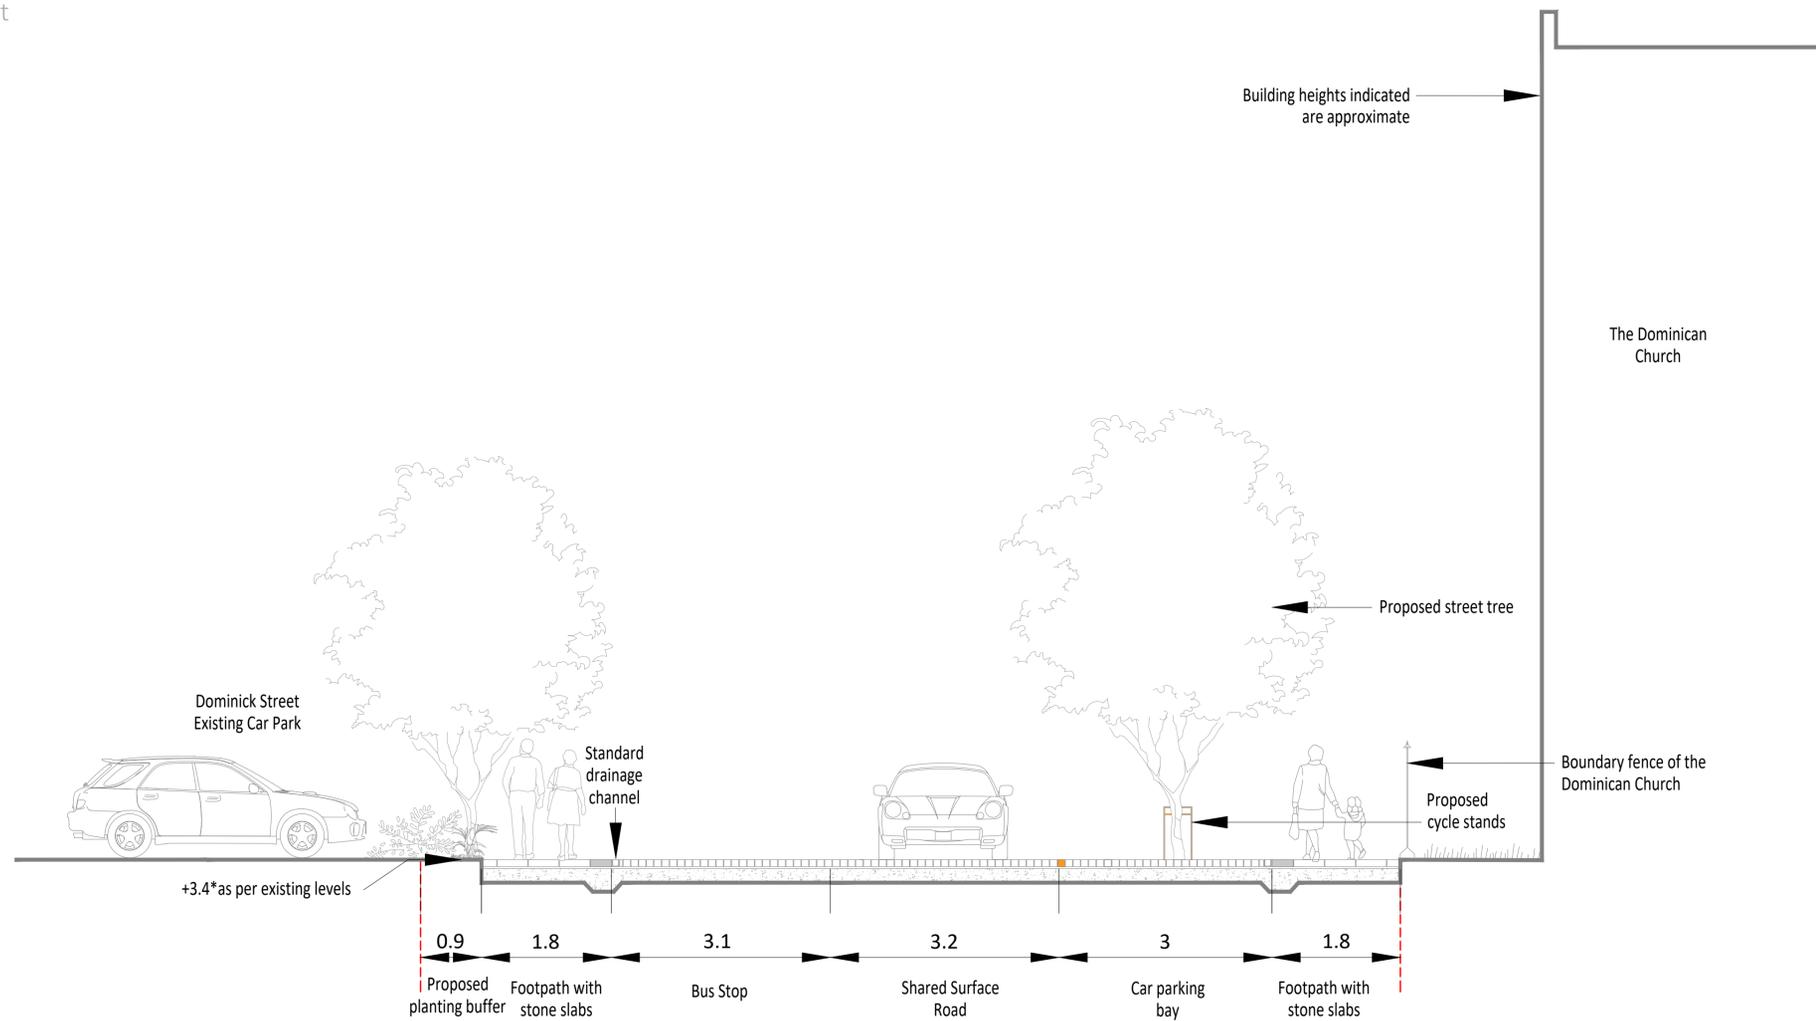

CLIENT  
 Louth County Council

PROJECT  
 Westgate 2040, Drogheda

DRAWING  
 Sections AA-AA and BB-BB  
 Dominick Street

PROJECT NUMBER  
 LOUB3004

DRAWING NUMBER  
 LOUX3001-P-000-127-A

REVISION  
 C

DATE  
 September 2023

SCALE  
 1:50 @ A1

ADDRESS  
 Turley  
 40 Queen Square,  
 Bristol  
 BS1 4QP