

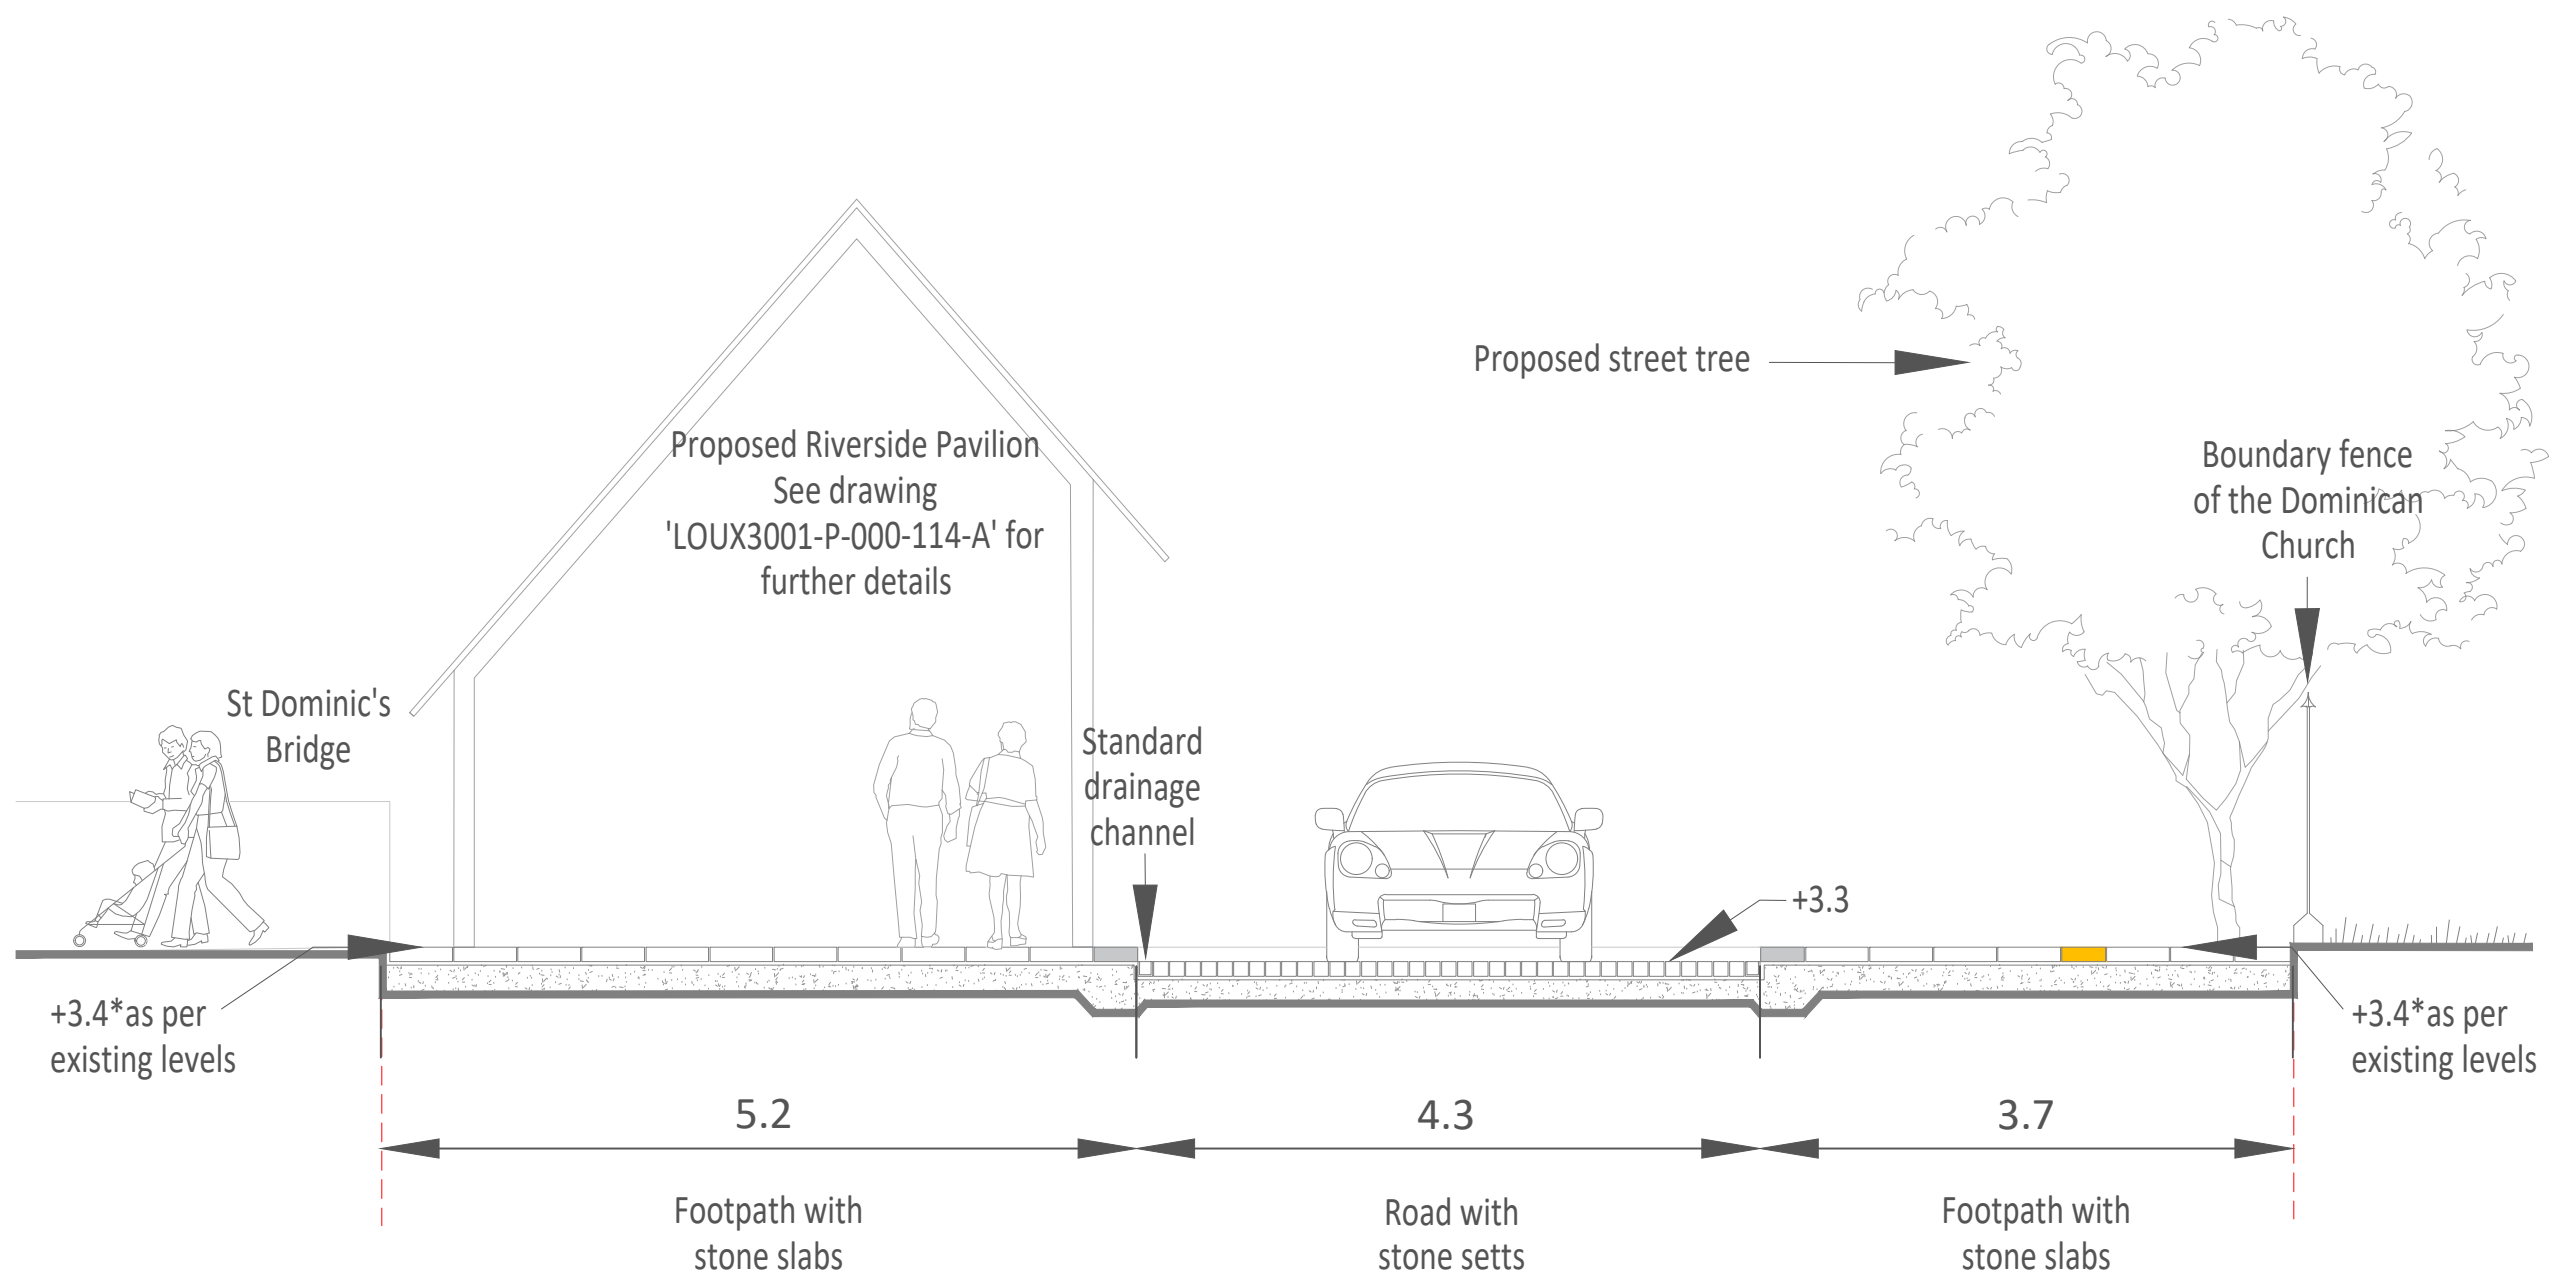


- KEY**
-  Site Boundary
  -  Corten steel ground insert delineating the location of the former medieval town wall



**CLIENT**  
 Louth County Council

**PROJECT**  
 Westgate 2040, Drogheda

**DRAWING**  
 Section CC-CC - Wellington Quay

**PROJECT NUMBER**  
 LOUB3004

<b>DRAWING NUMBER</b> LOUX3001-P-000-128-A	<b>AUTHOR</b> AW
<b>REVISION</b> B	<b>STATUS</b> Final
<b>DATE</b> September 2023	<b>SCALE</b> 1:50@ A3

**ADDRESS**  
 Turley  
 40 Queen Square,  
 Bristol  
 BS1 4QP

