




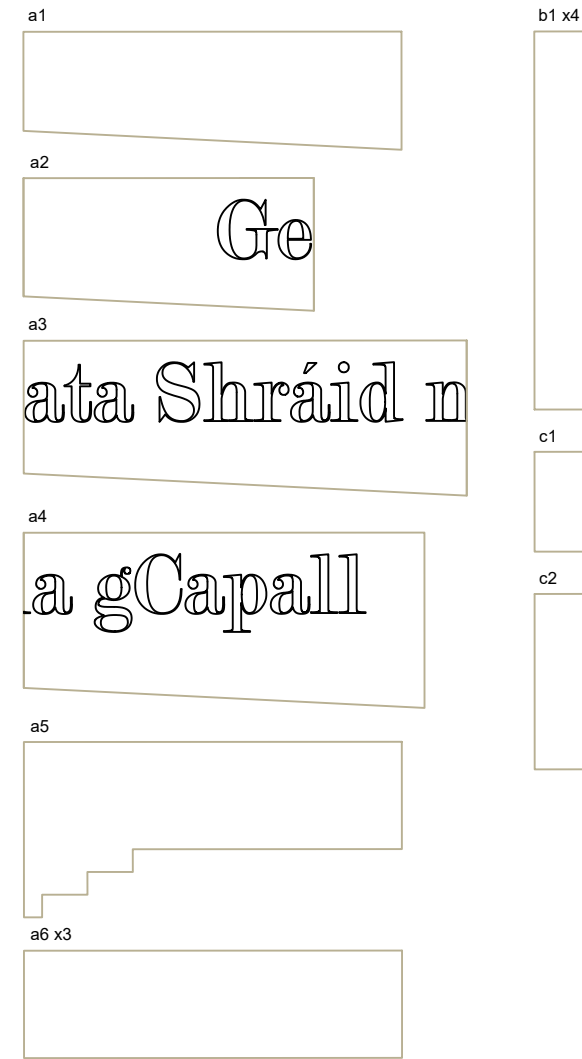

PERSPECTIVE VIEW

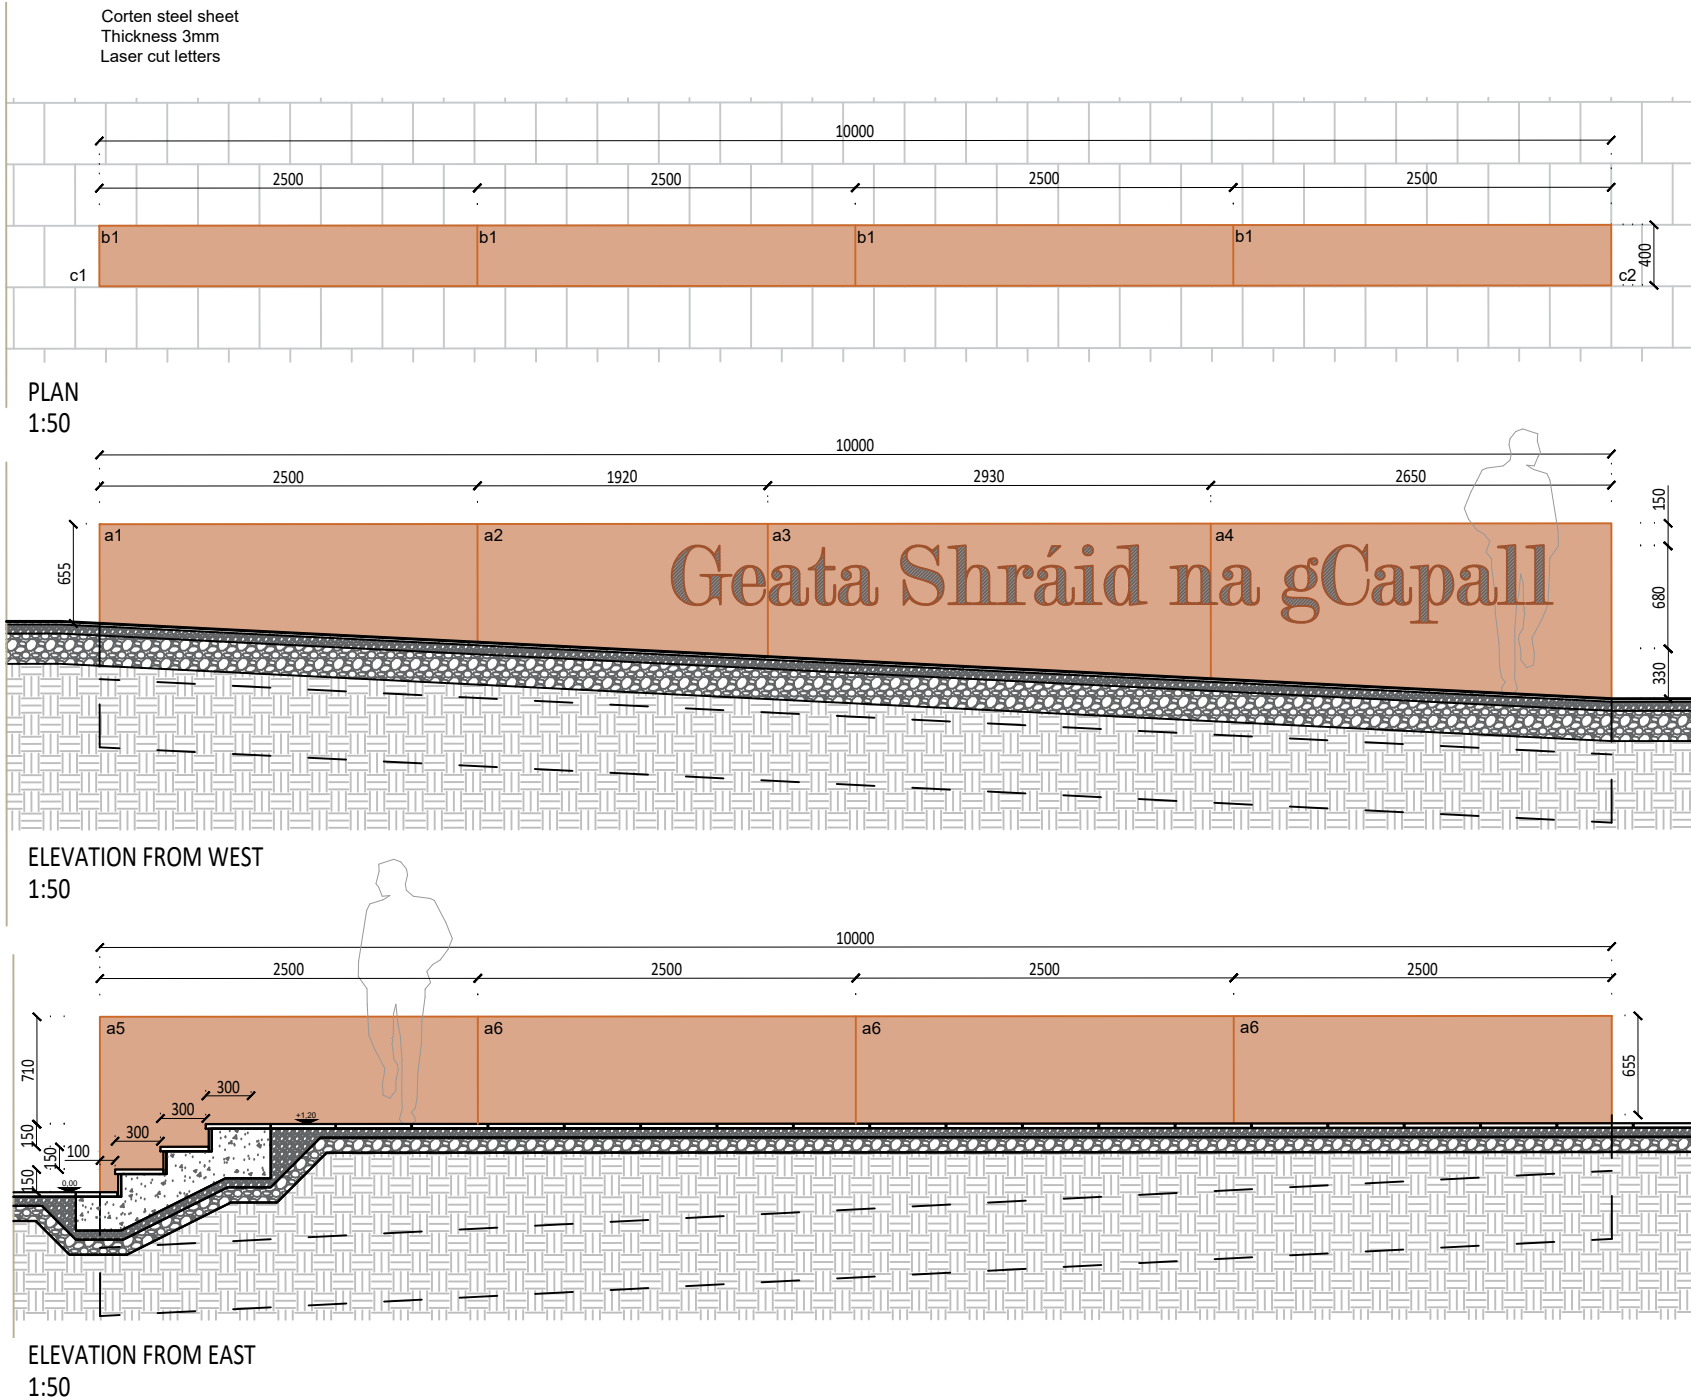

CORTEN STEEL LAYOUT
1:20

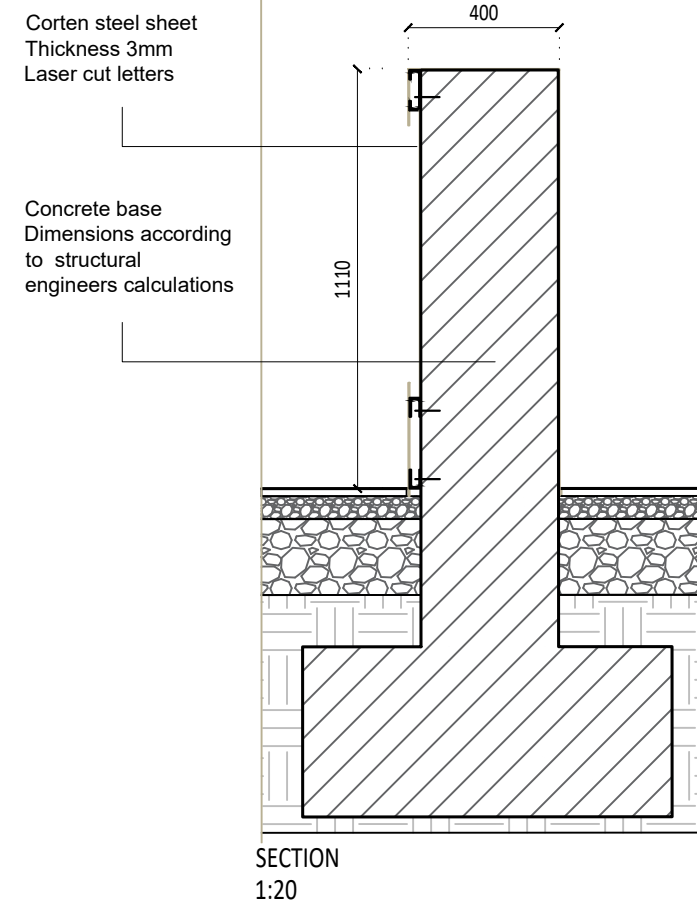

Copyright of Turley and Arrow Architects ApS
This drawing is for illustrative purposes only and should not be used for any construction or estimation purposes. To be scaled for planning application purposes only. No liability or responsibility is accepted arising from reliance upon the information contained within this drawing. Dimensions shown in millimeters, height marks in meters.

CLIENT
Louth County Council

PROJECT
Westgate 2040, Drogheda

DRAWING
Detail Drawing 2
Westgate Sign

PROJECT NUMBER
LOUB3004

DRAWING NUMBER
LOUX3001-P-000-130-A

AUTHOR
RPS

REVISION
N/A

STATUS

DATE
28.08.2023

SCALE
1:50, 1:20 @ A3

ADDRESS

ARROW
Nørre Farimagsgade 13,
Mezz. Th.
1364 Copenhagen K

Turley
40 Queen Square,
Bristol
BS1 4QP

