


PLAN
1:10



REFERENCE IMAGE

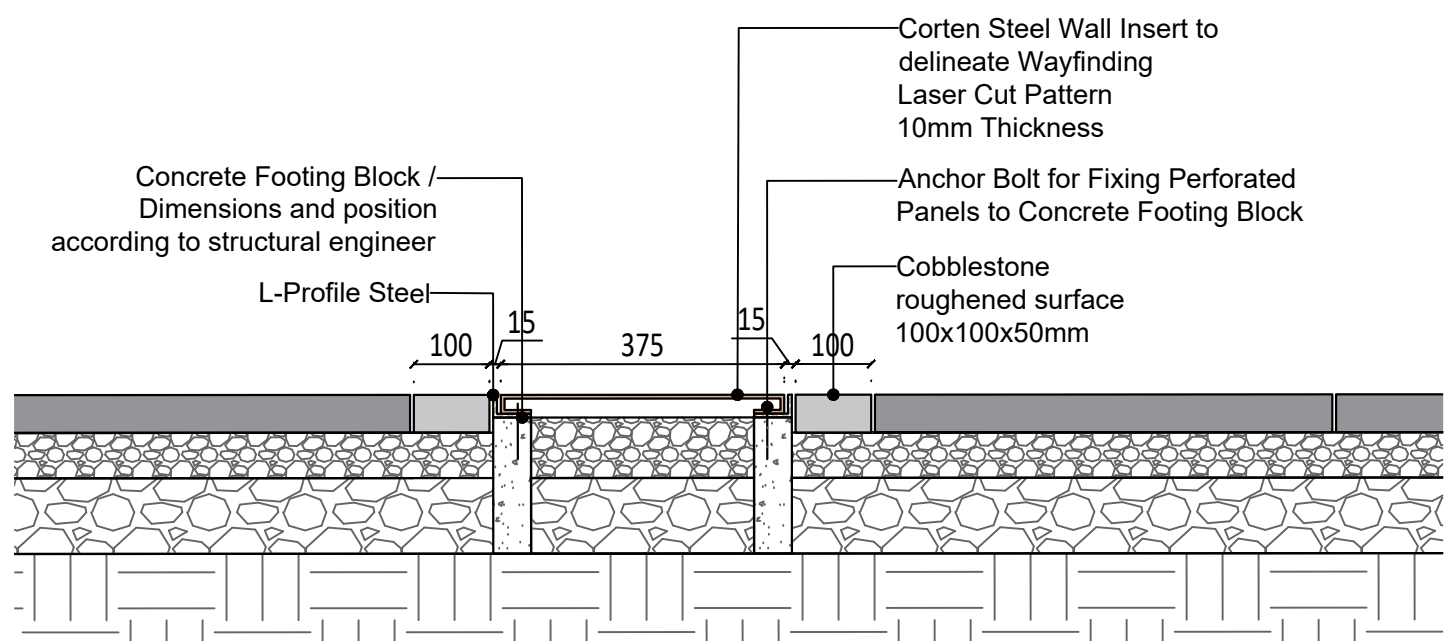

CROSS SECTION
1:10

CLIENT
Louth County Council

PROJECT
Westgate 2040, Drogheda

DRAWING
Detail Drawing 4
Medieval Wall Ground Insert

PROJECT NUMBER
LOUB3004

DRAWING NUMBER	AUTHOR
LOUX3001-P-000-132-A	RPS

REVISION	STATUS
N/A	

DATE	SCALE
28.08.2023	1:10 @ A3

ADDRESS

ARROW Nørre Farimagsgade 13, Mezz. Th. 1364 Copenhagen K	Turley 40 Queen Square, Bristol BS1 4QP
---	--