

Corten Steel Insert 1:10

Geata Shráid na gCapall

WESTGATE

Corten Steel to be engraved with wayfinding route options

Corten Steel Insert 1:10




Copyright of Turley

This drawing is for illustrative purposes only and should not be used for any construction or estimation purposes. To be scaled for planning application purposes only. No liability or responsibility is accepted arising from reliance upon the information contained within this drawing.


KEY - Proposed Wayfinding Variations

- 1. Along kerb line
- 2. Within pedestrian street

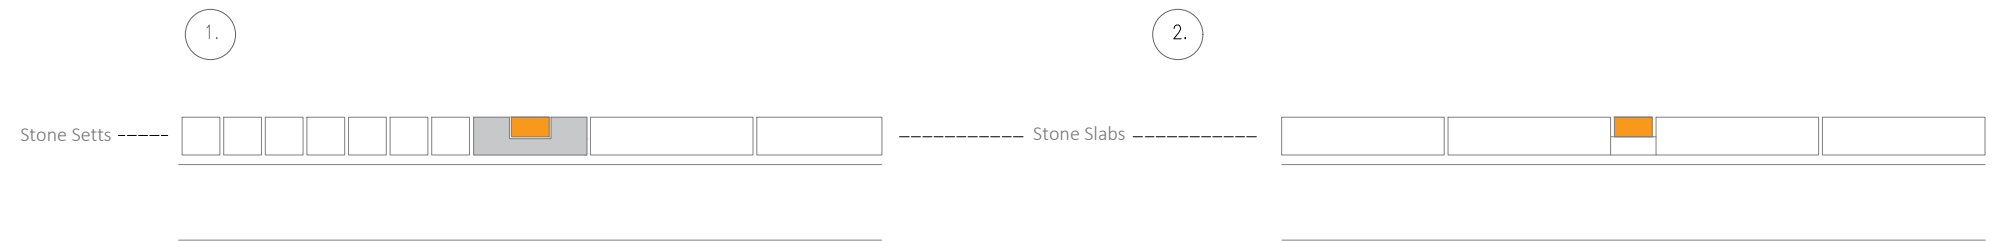

Proposed Wayfinding Insert Section 1:20

Proposed Wayfinding Insert Section 1:20

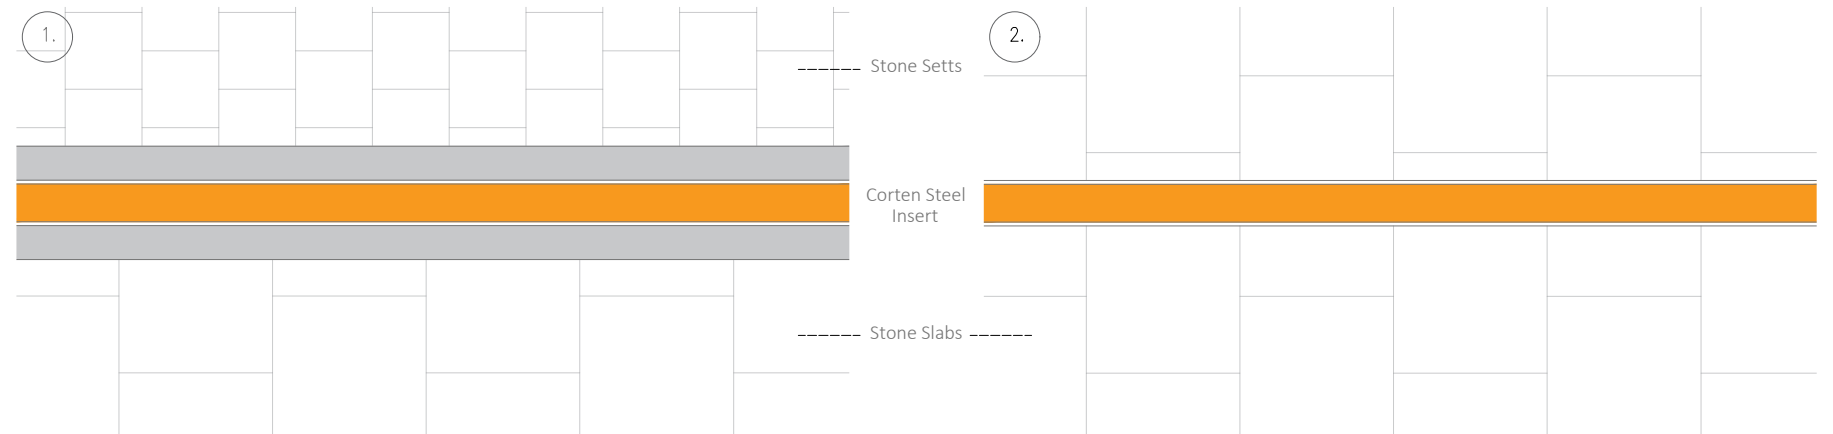

Proposed Wayfinding Insert Plan 1:20

Proposed Wayfinding Insert Plan 1:20



CLIENT
Louth County Council

PROJECT
Westgate 2040, Drogheda

DRAWING
Detail Drawing 5 - Wayfinding Ground Insert

PROJECT NUMBER
LOUB3004

DRAWING NUMBER
LOUX3001-P-000-133-A

REVISION
B

DATE
September 2023

ADDRESS
Turley
40 Queen Square,
Bristol
BS1 4QP

AUTHOR
AW

STATUS
Final

SCALE
As Noted @ A3

