


PLAN
1:10

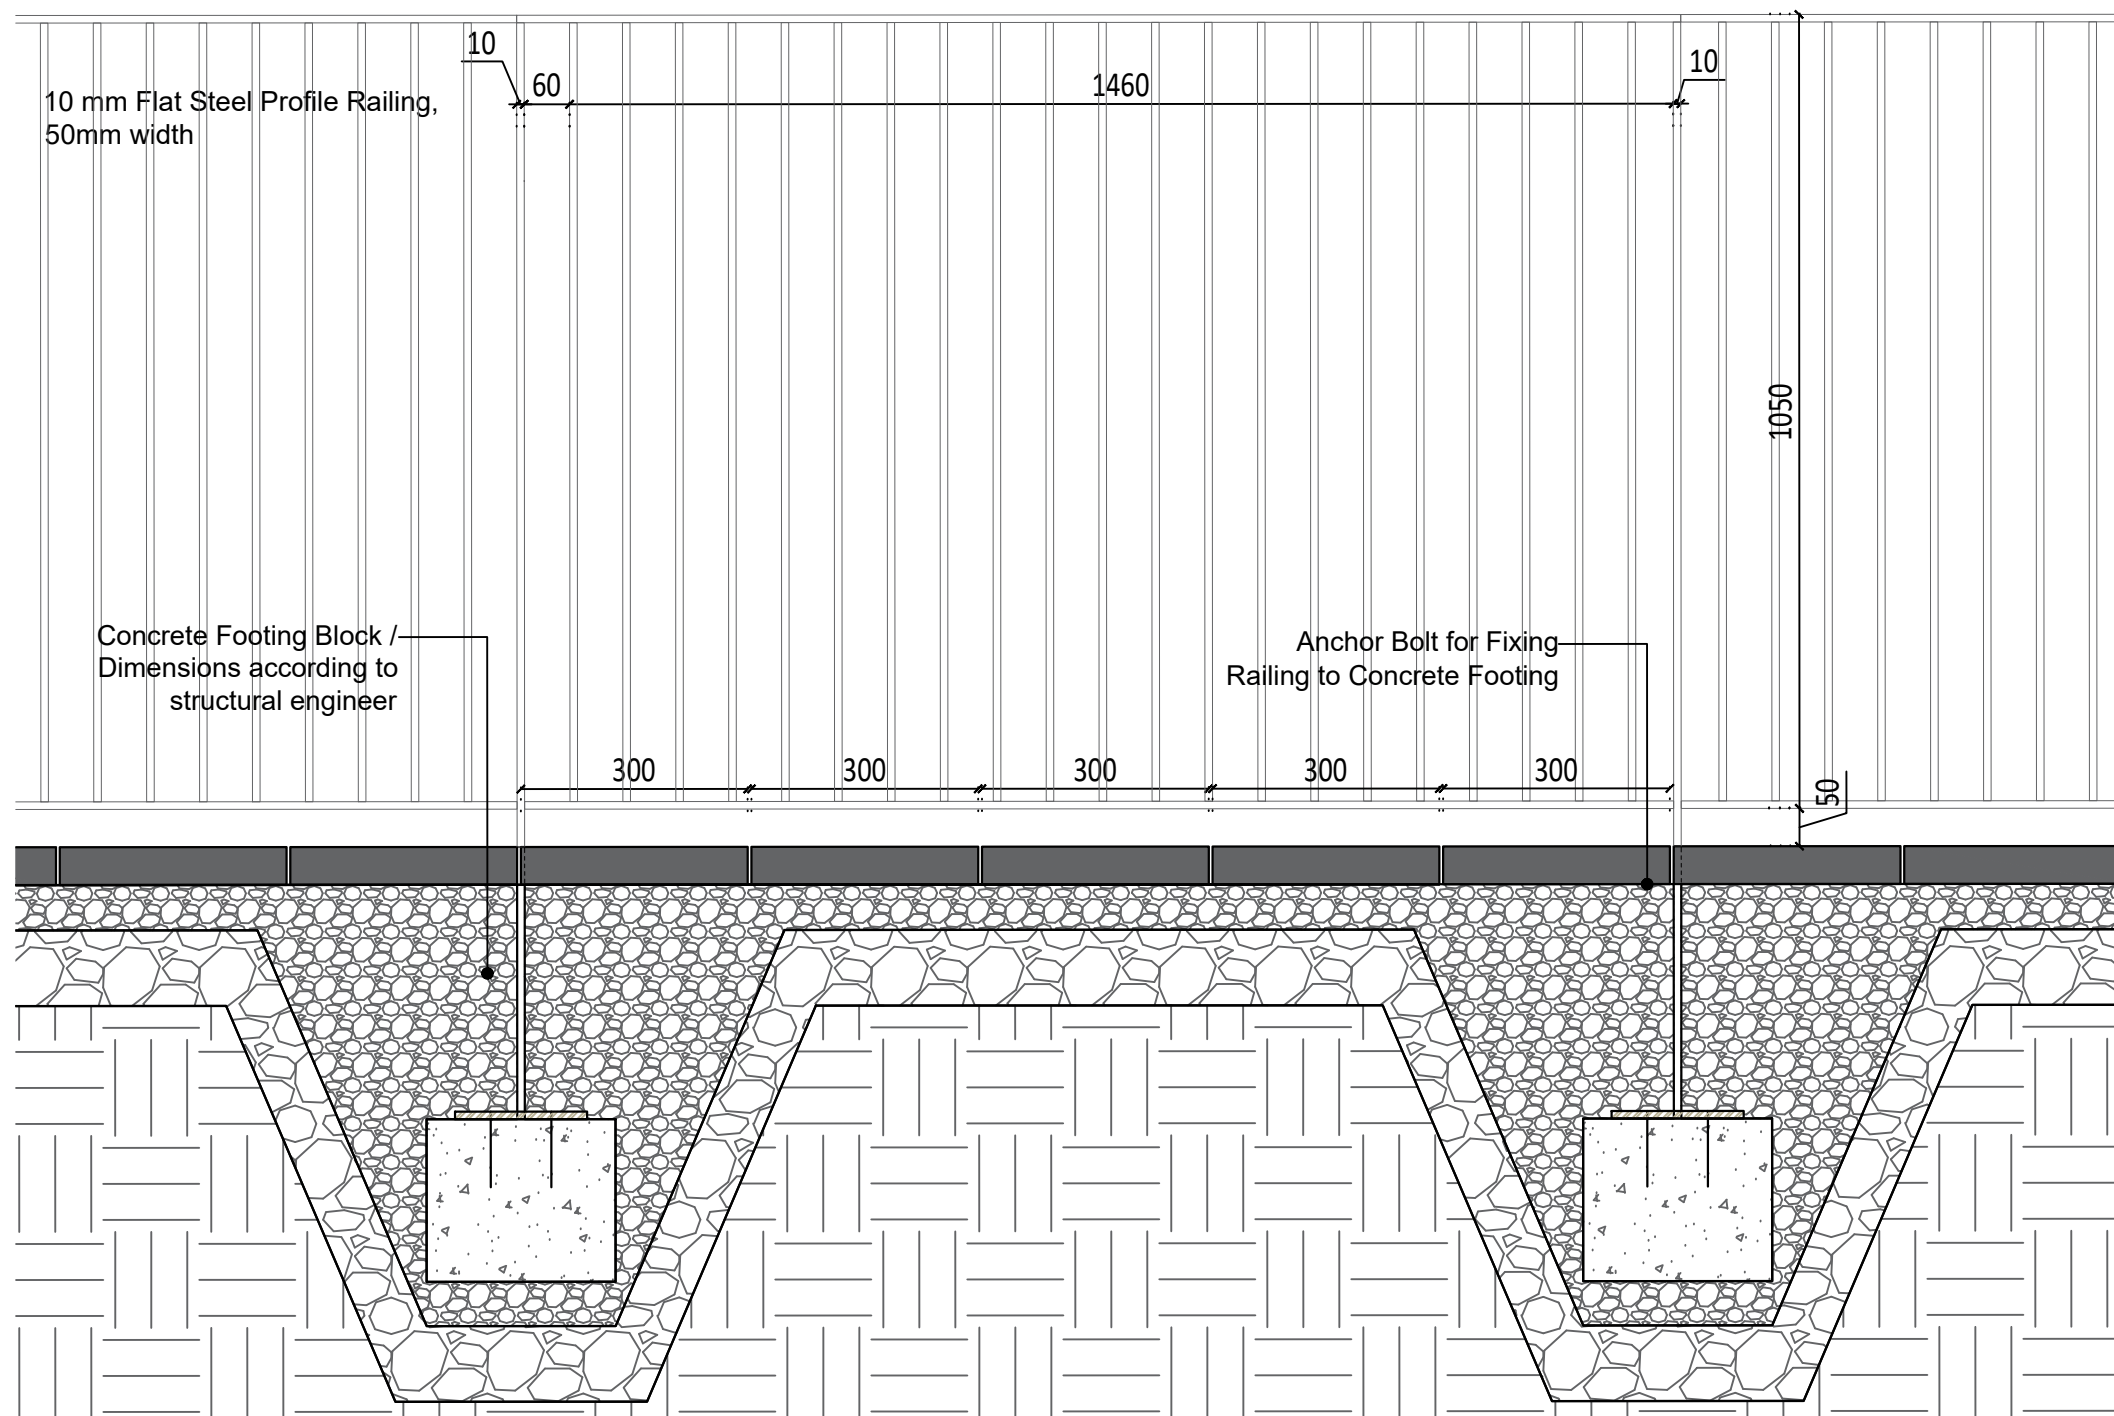

SECTION
1:10

CLIENT
Louth County Council

PROJECT
Westgate 2040, Drogheda

DRAWING
Detail Drawing 7
Typical Railing Details

PROJECT NUMBER
LOUB3004

DRAWING NUMBER
LOUX3001-P-000-135-A

AUTHOR
RPS

REVISION
N/A

STATUS

DATE
03.10.2023

SCALE
1:10 @ A3

ADDRESS

ARROW
Nørre Farimagsgade 13,
Mezz. Th.
1364 Copenhagen K

Turley
40 Queen Square,
Bristol
BS1 4QP