


PLAN
1:20

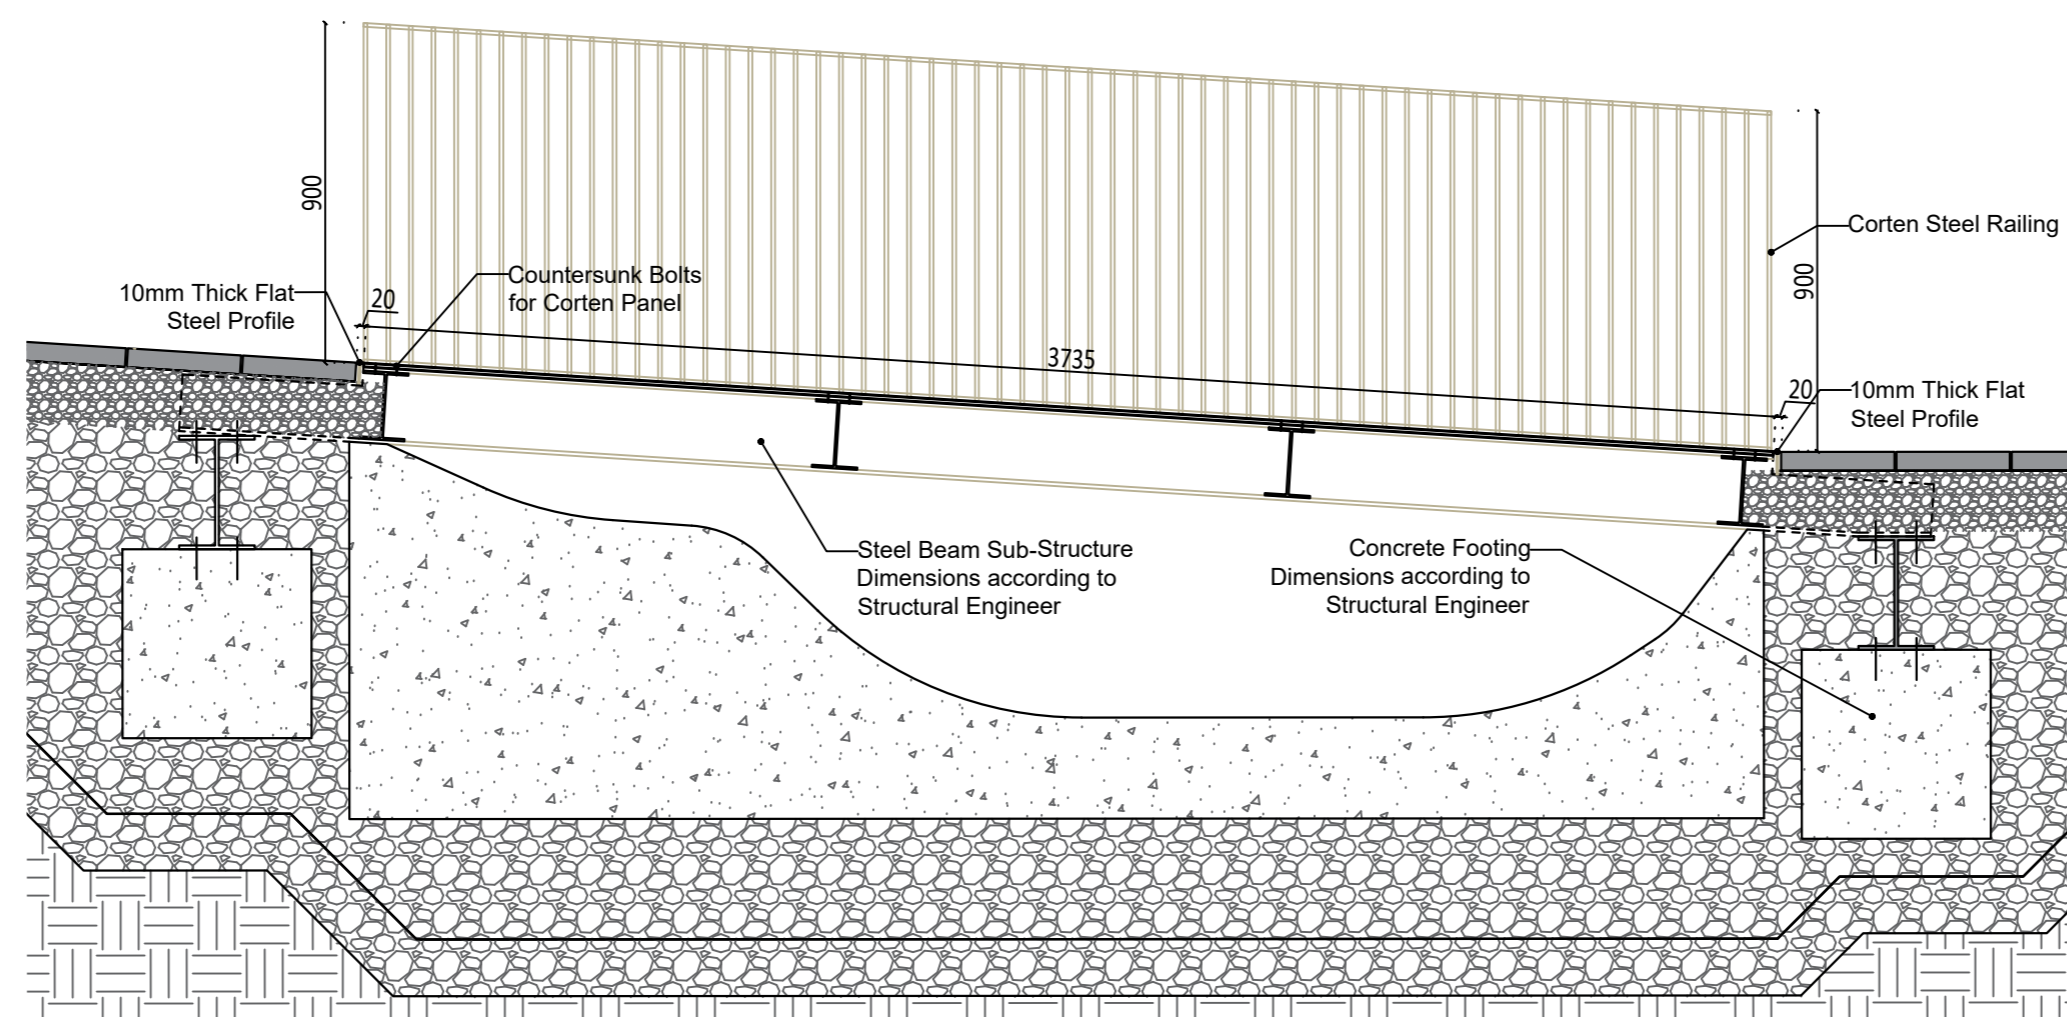

SECTION
1:20

CLIENT
Louth County Council

PROJECT
Westgate 2040, Drogheda

DRAWING
Detail Drawing 10
Corten Walkway - George's Square

PROJECT NUMBER
LOUB3004

DRAWING NUMBER AUTHOR
LOUX3001-P-000-138-A RPS

REVISION STATUS
N/A

DATE SCALE
28.08.2023 1:20 @ A3

ADDRESS

ARROW Nørre Farimagsgade 13, Mezz. Th. 1364 Copenhagen K

Turley 40 Queen Square, Bristol BS1 4QP