
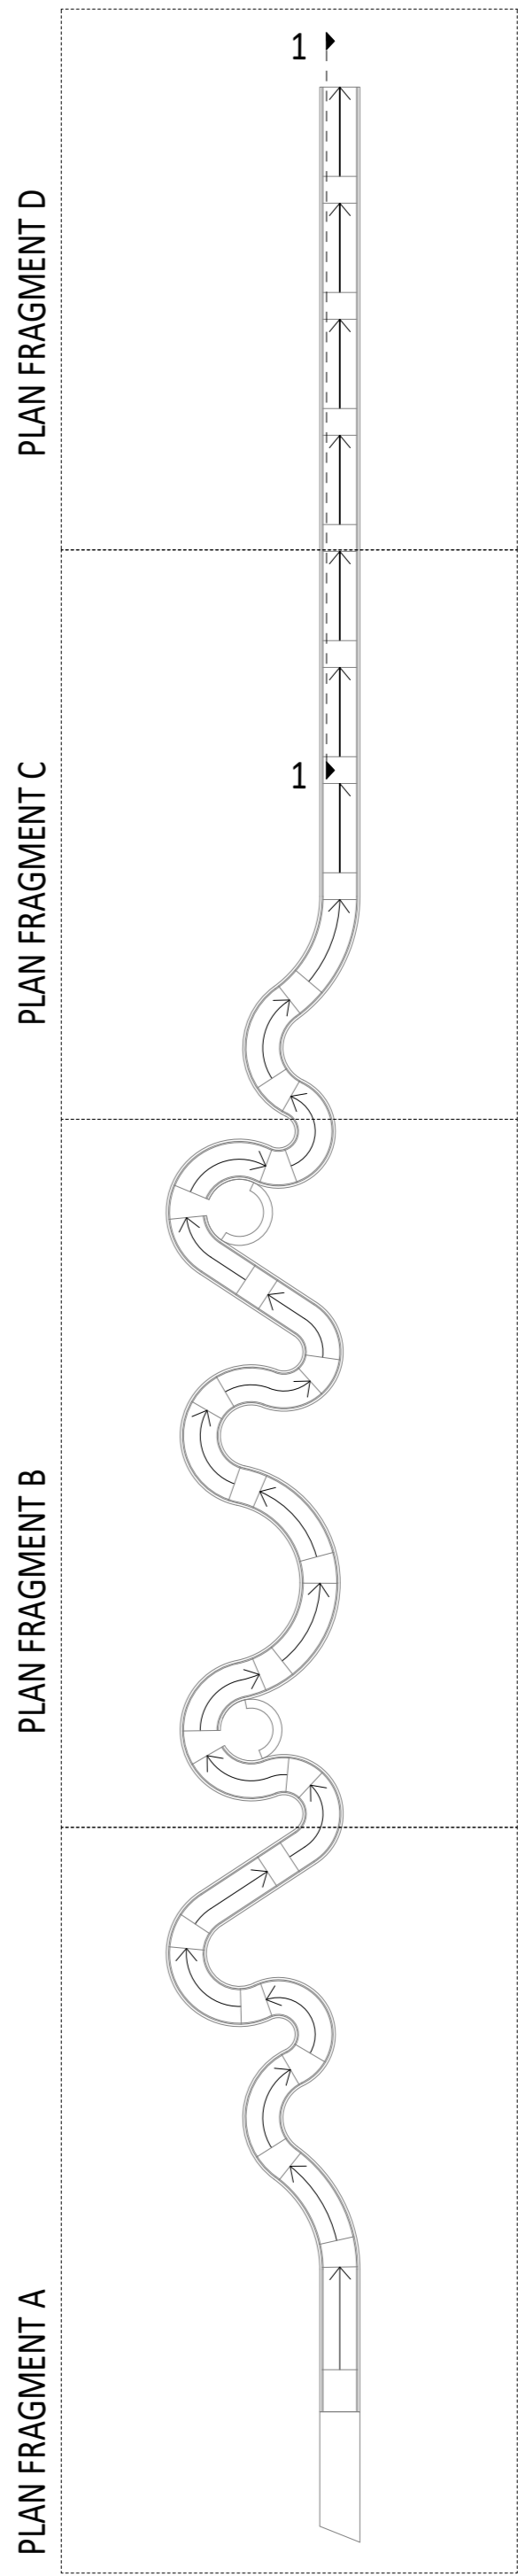
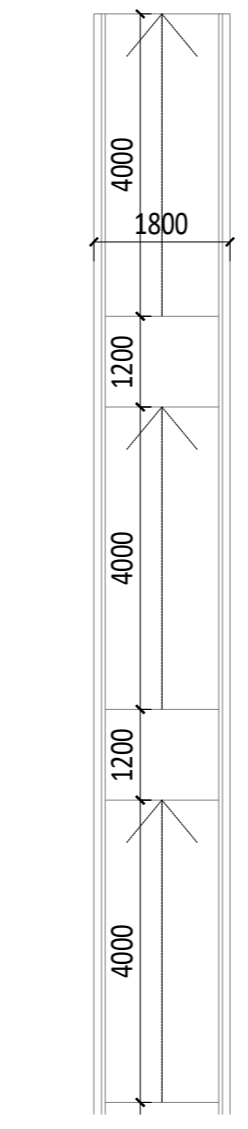
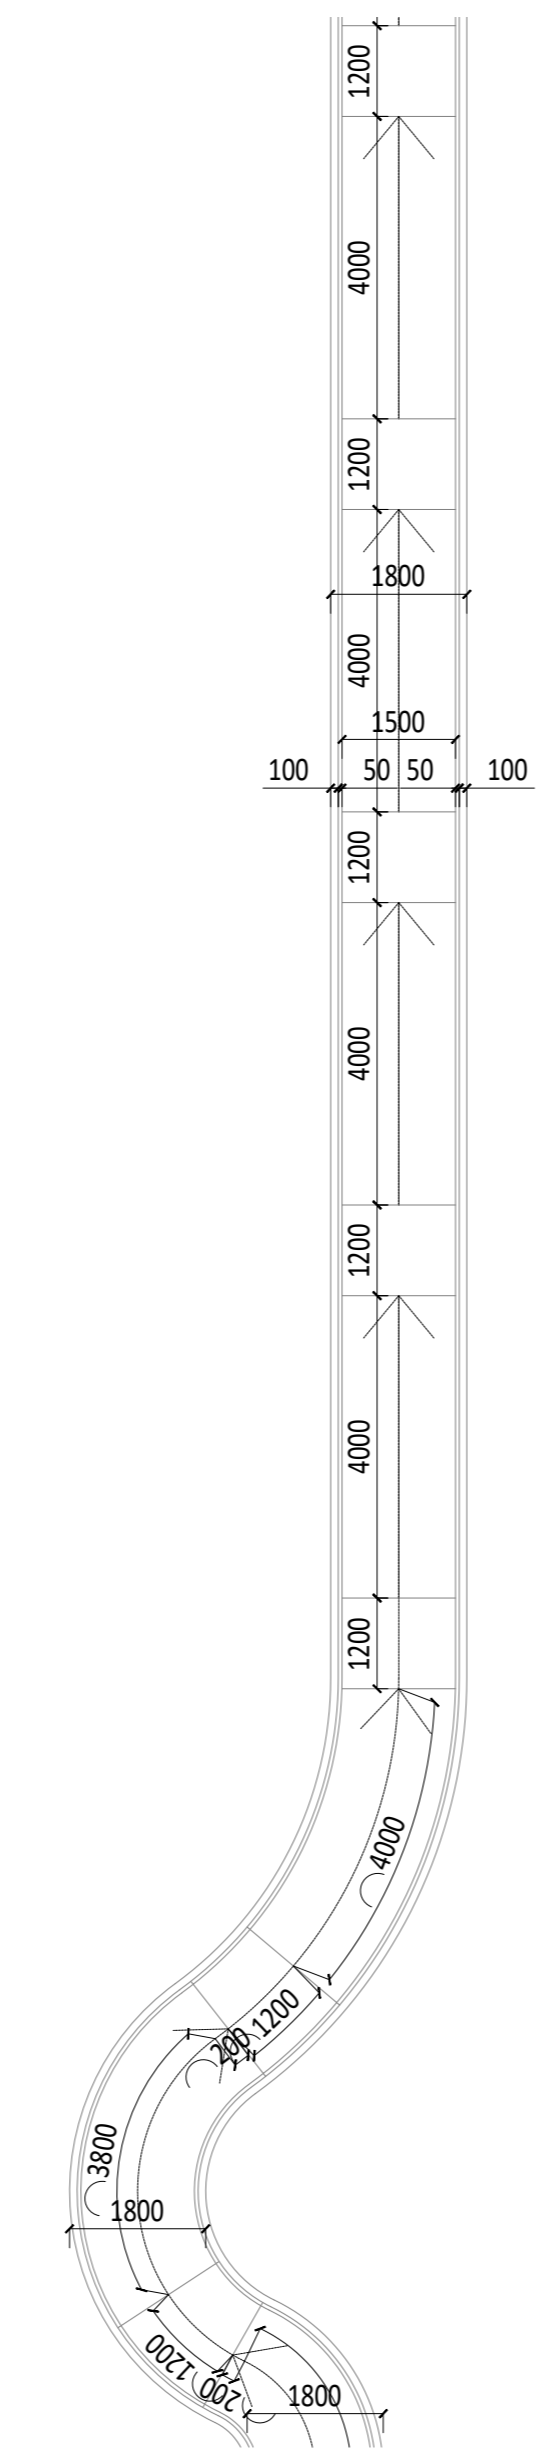
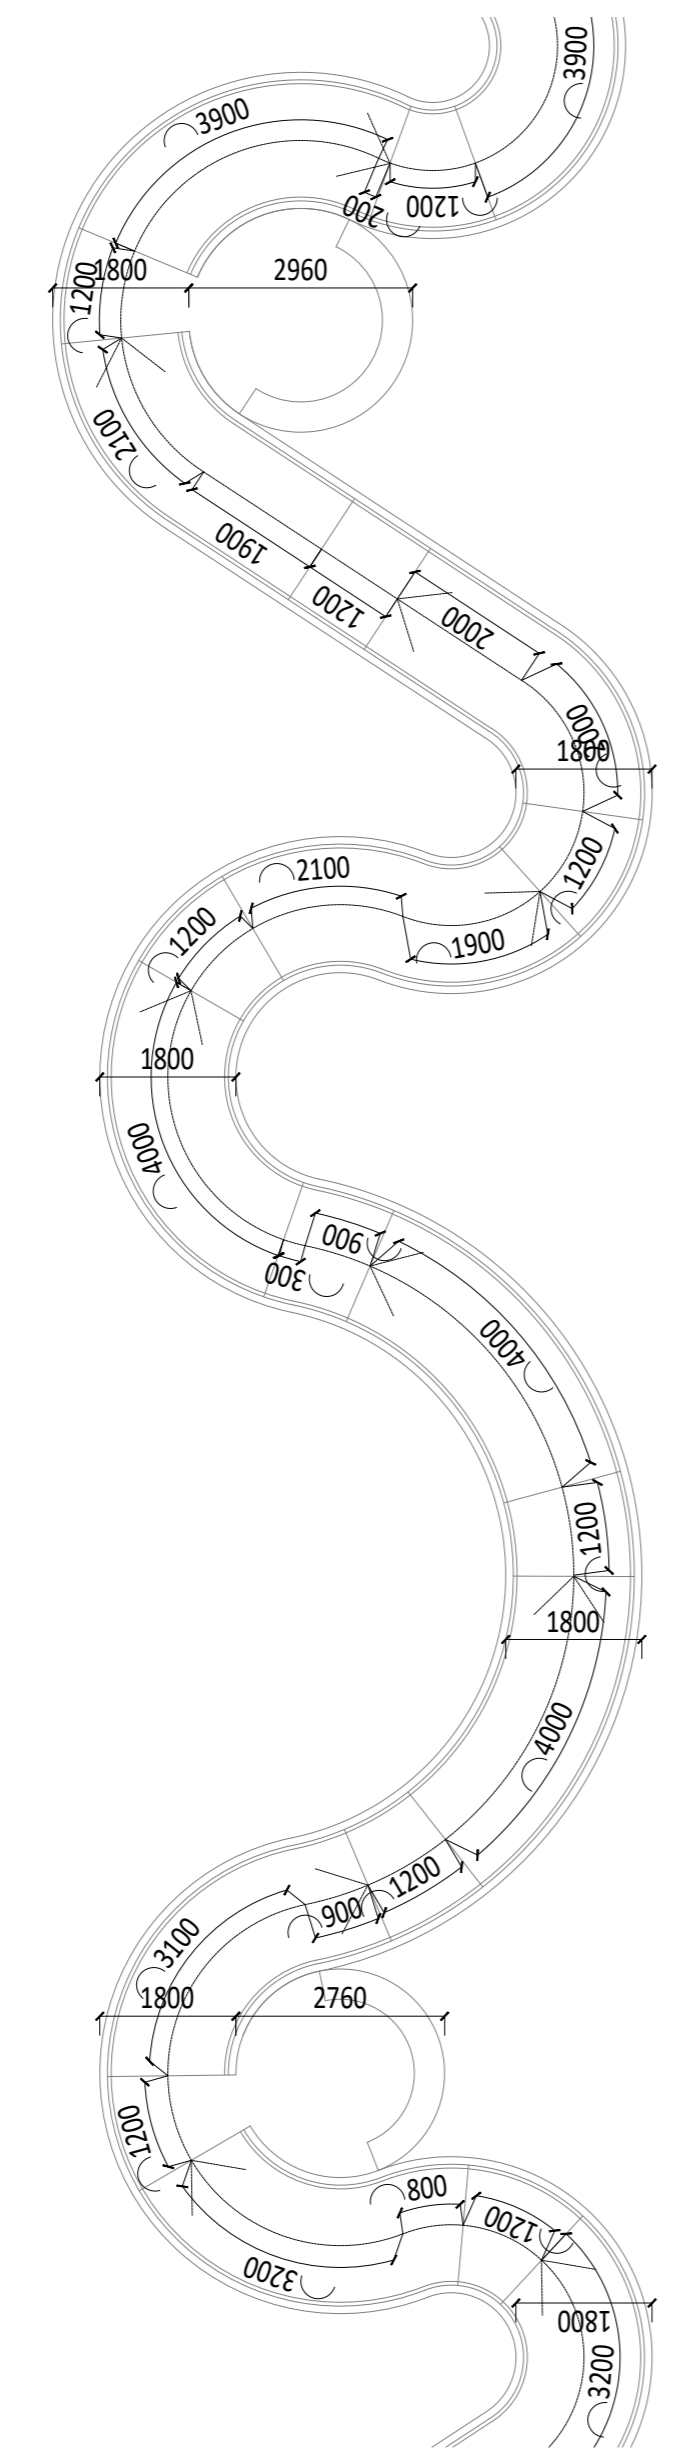
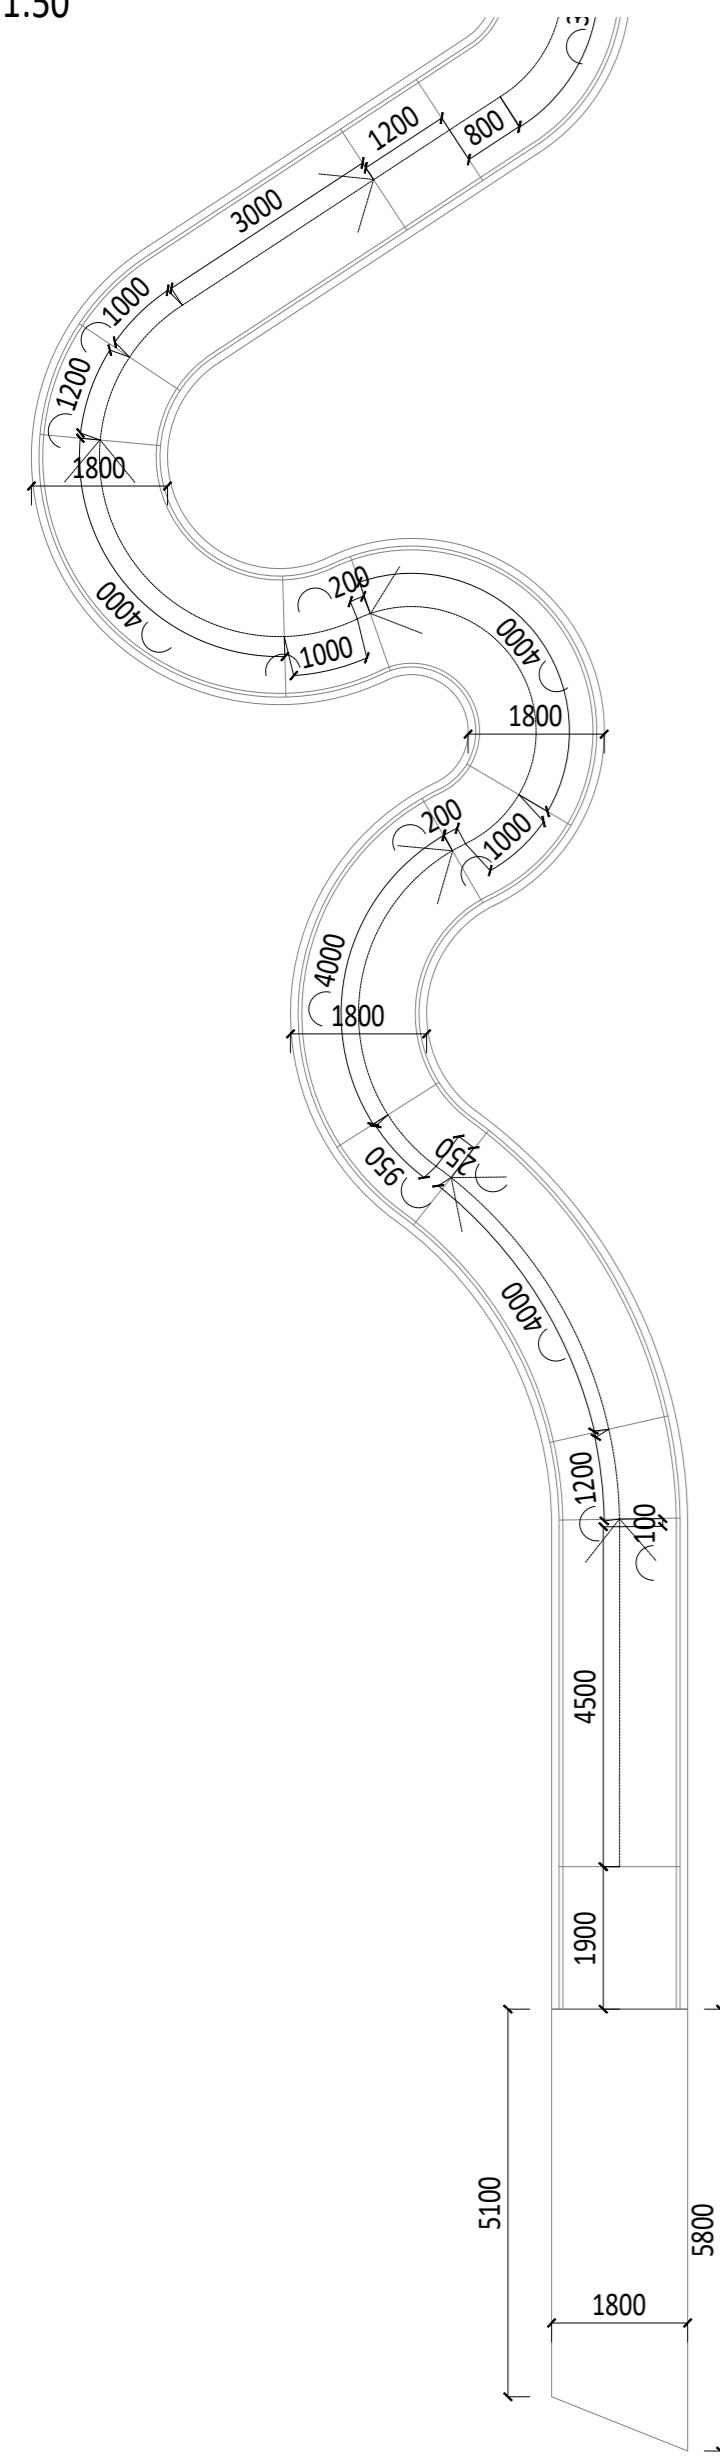


These details will be subject to confirmation by an appointed contractor and engineers/fire consultants during the construction stage.

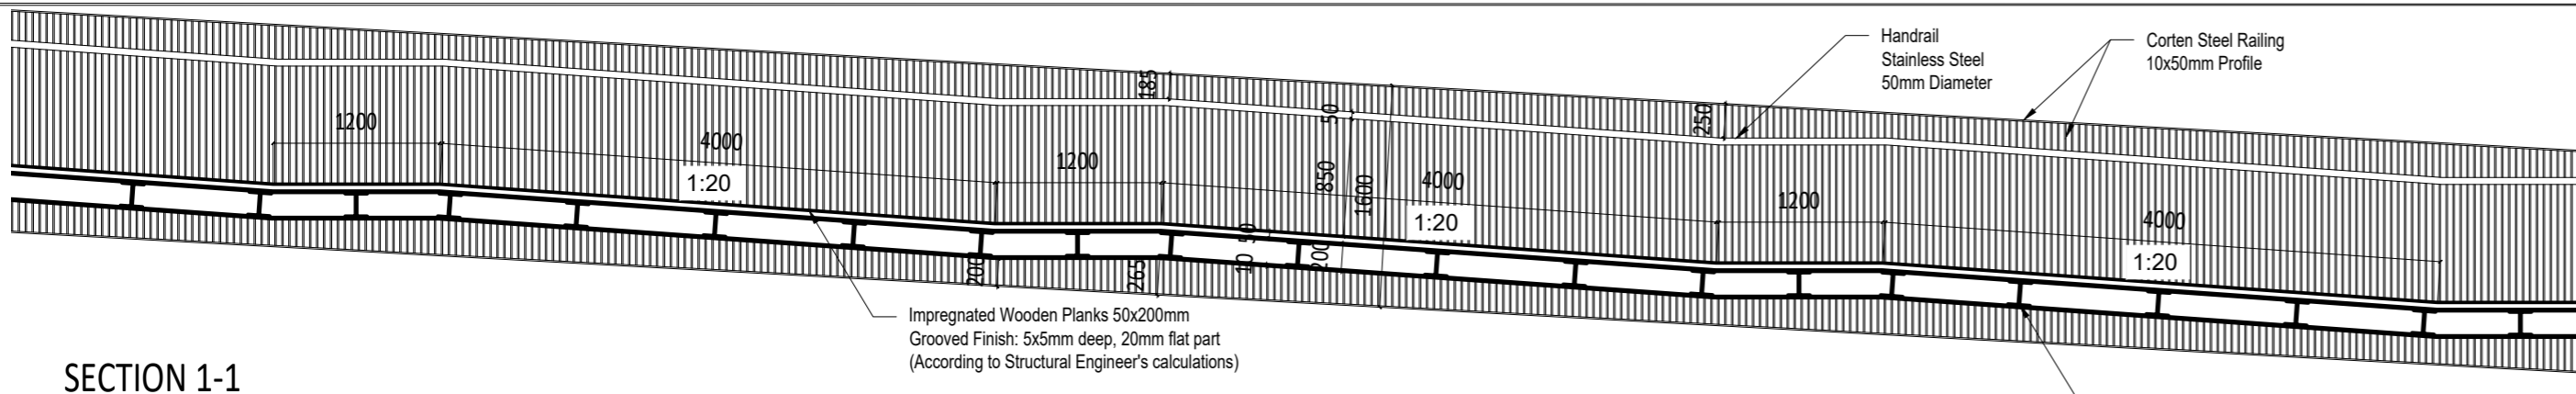

CLIENT
Louth County Council

PROJECT
Westgate 2040, Drogheda

DRAWING
Detail Drawing 17
Winding Walkway

PROJECT NUMBER
LOUB3004

DRAWING NUMBER AUTHOR
LOUX3001-P-000-145-A RPS

REVISION STATUS
N/A

DATE SCALE
17.10.2023 As Indicated @ A2

ADDRESS

ARROW
Nørre Farimagsgade 13,
Mezz. Th.
1364 Copenhagen K

Turley
40 Queen Square,
Bristol
BS1 4QP