


904200.064821 Stradone EIAR Fig1-3 Site Notice Location R1.dwg

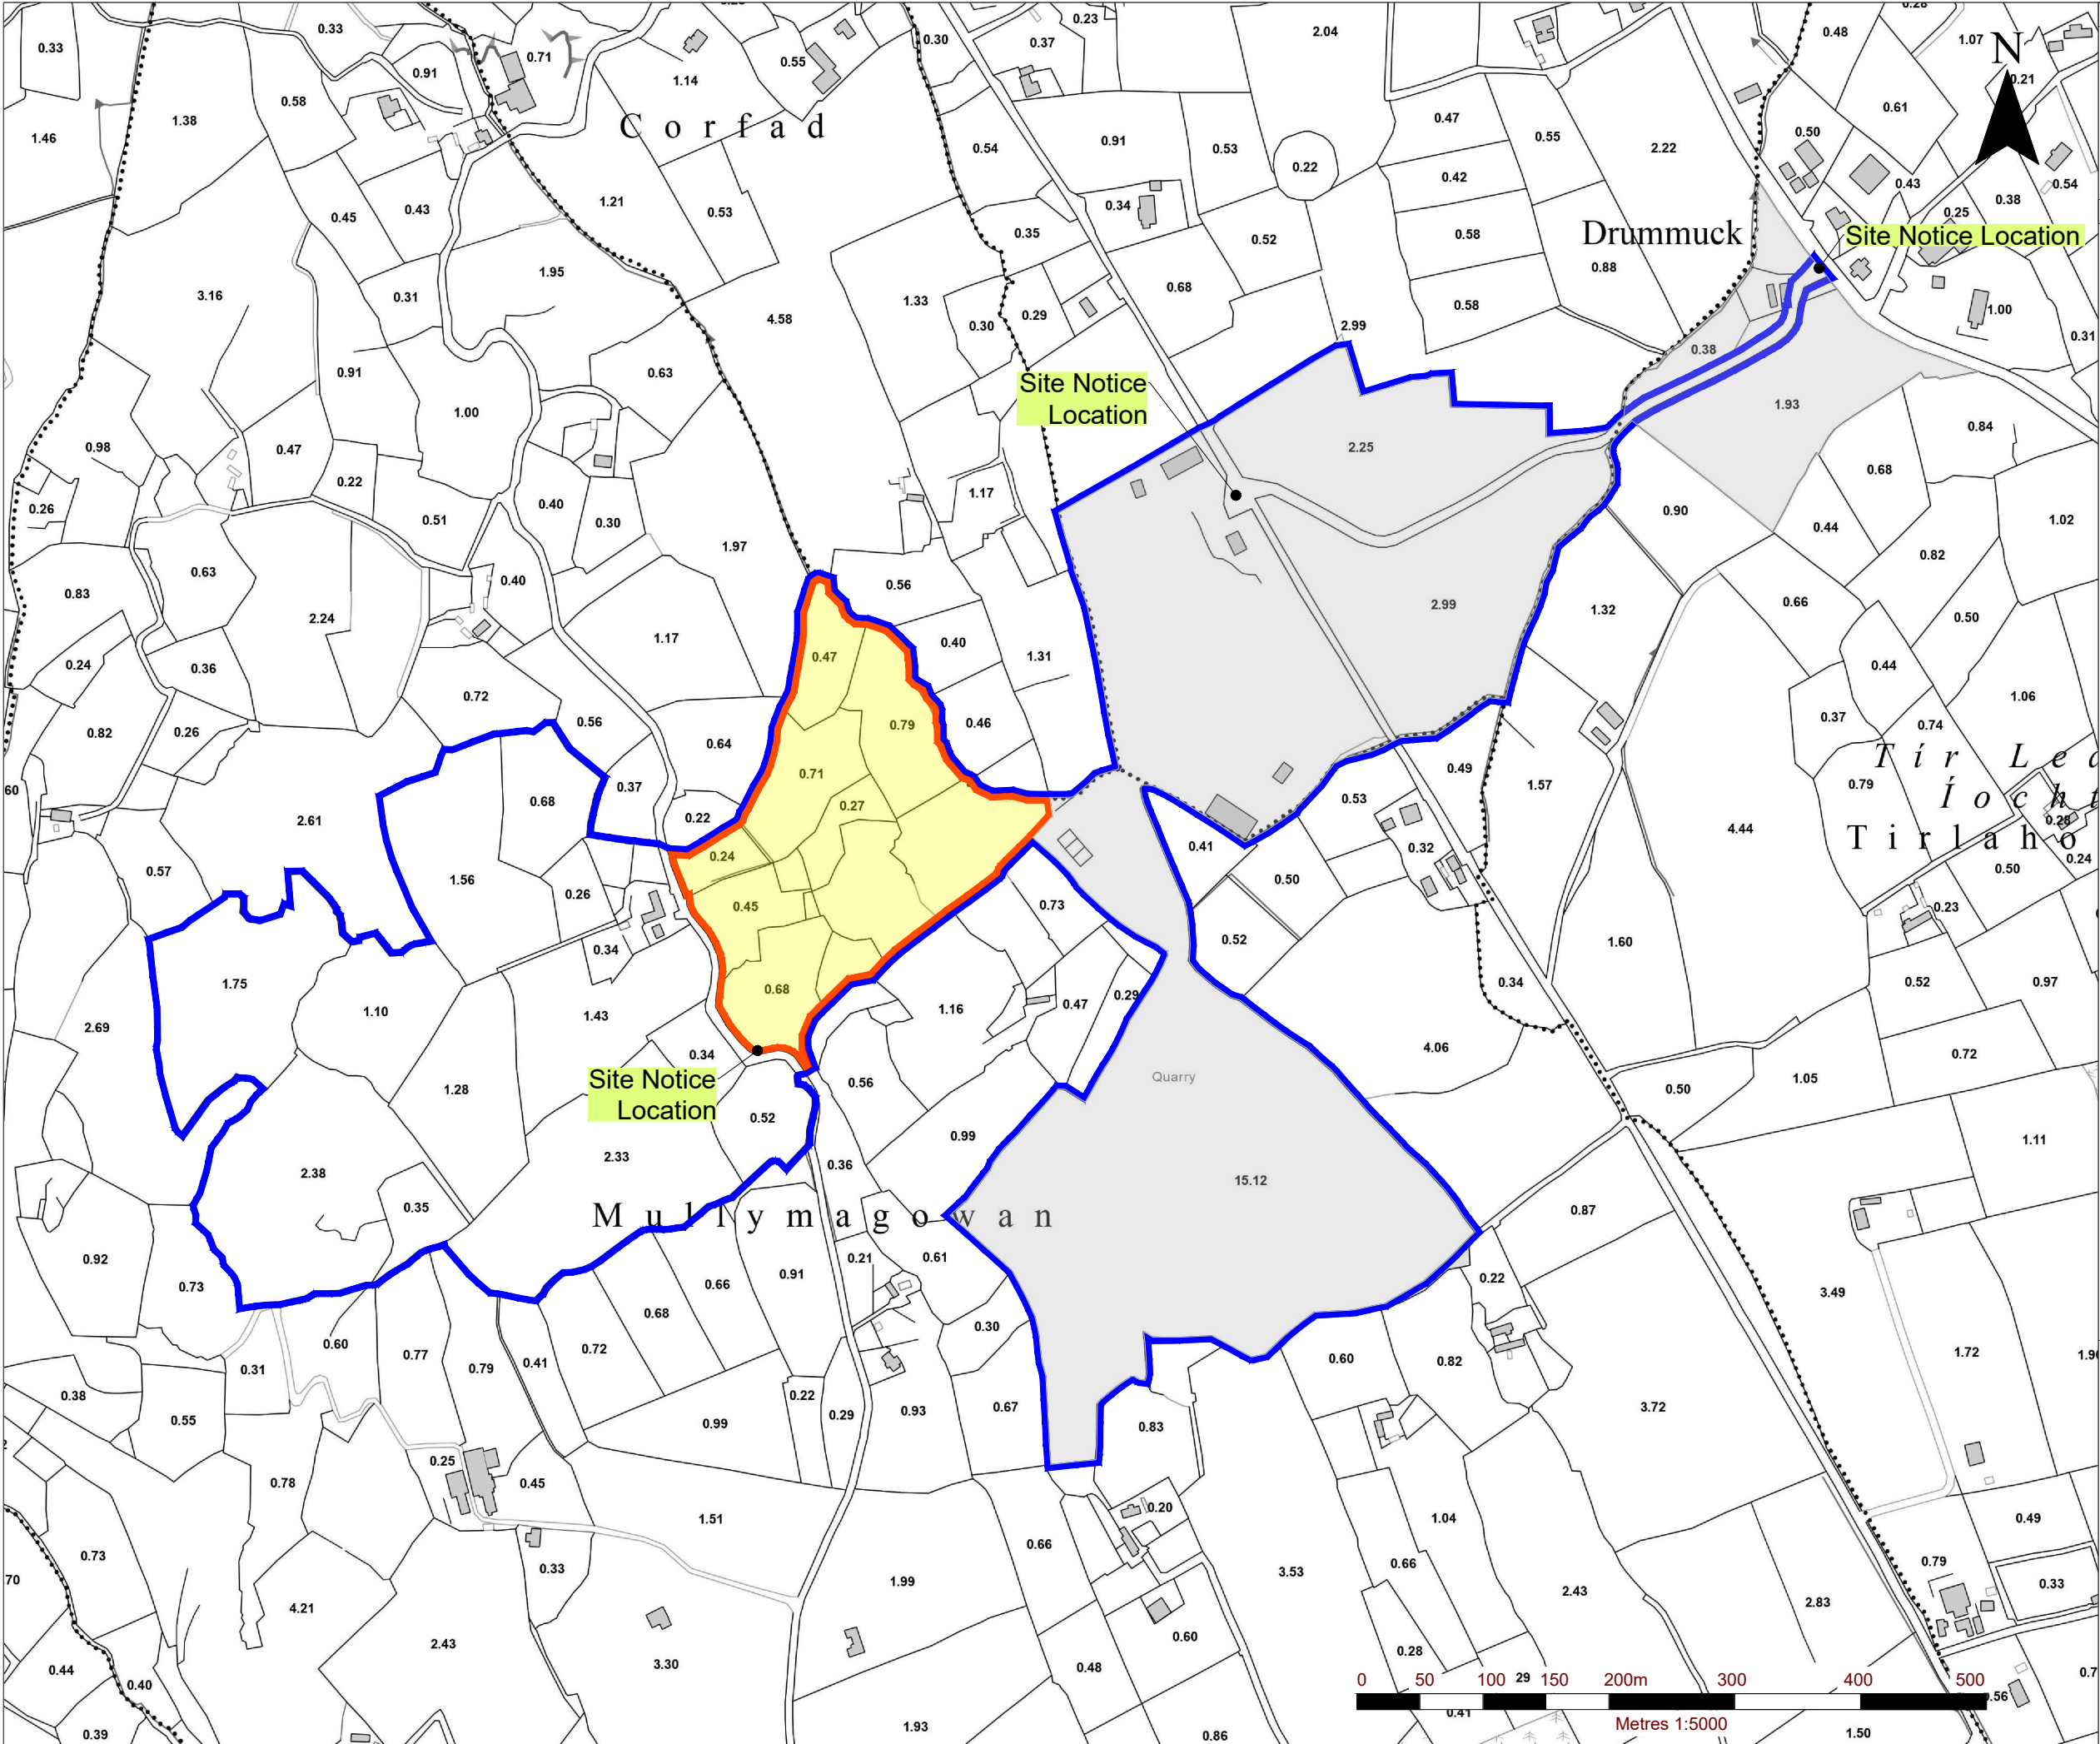

NOTES

Extract from Ordnance Survey Ireland 1:5,000 mapping sheets 1818 & 1819.

Ordnance Survey Ireland Licence No. CYAL50248253 (c) Ordnance Survey Ireland and Government of Ireland

LEGEND

- APPLICANTS LAND INTEREST BOUNDARY (c. 39.7 ha.)
- APPLICATION AREA (c. 4.9 ha.)
- EXISTING PLANNING PERMISSION P. REF. 07/827
- PLANNING PERMISSION AREA P. REF. 12/101

SLR
global environmental solutions

SLR CONSULTING IRELAND
7 DUNDUM BUSINESS PARK
WINDY ARBOUR
DUBLIN 14
T: +353-1-2964667
F: +353-1-2964676
www.slrconsulting.com

P&S CIVIL WORKS LTD.
Environmental Impact Assessment Report

**QUARRY AT MULLYMAGOWAN,
STRADONE, CO. CAVAN**

SITE LOCATION / SITE NOTICE PLAN

FIGURE 1-3

Scale: 1:5,000 @ A3
Date: FEBRUARY 2023