




Section A-A
View From the South

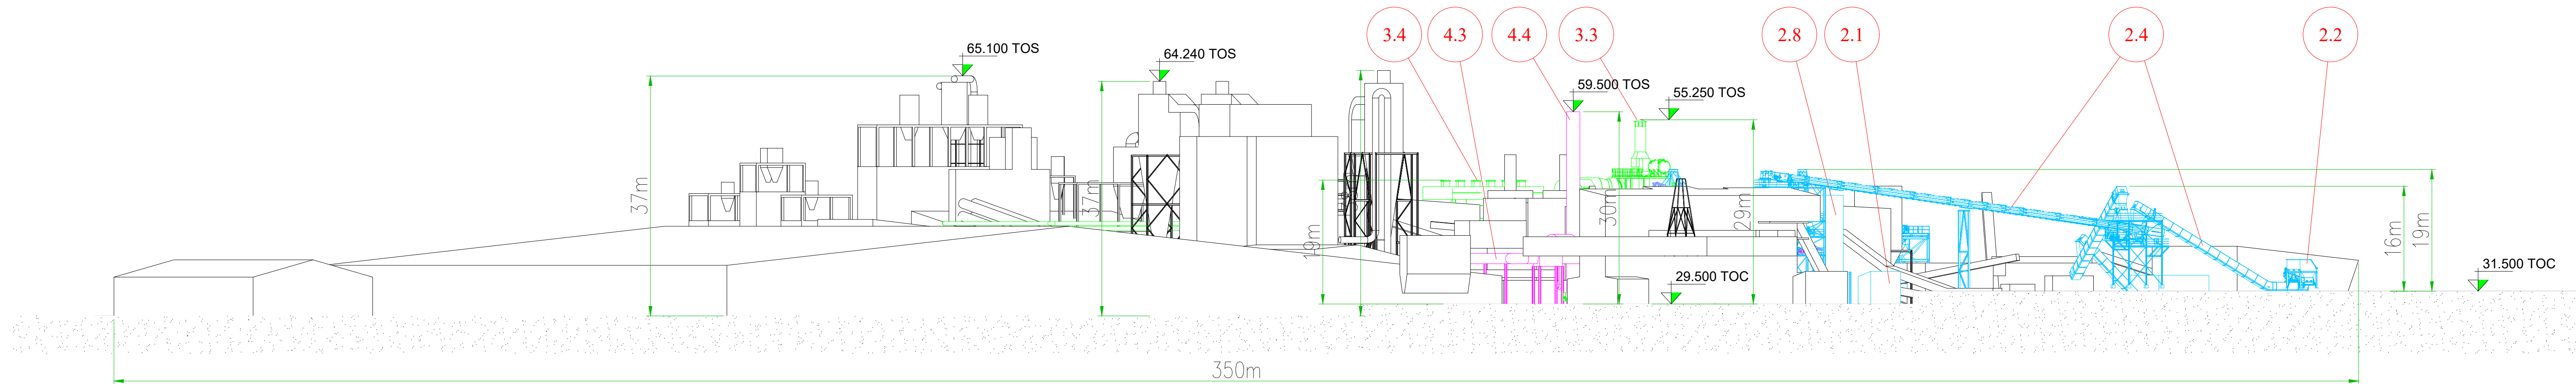


Section B-B
View From the North

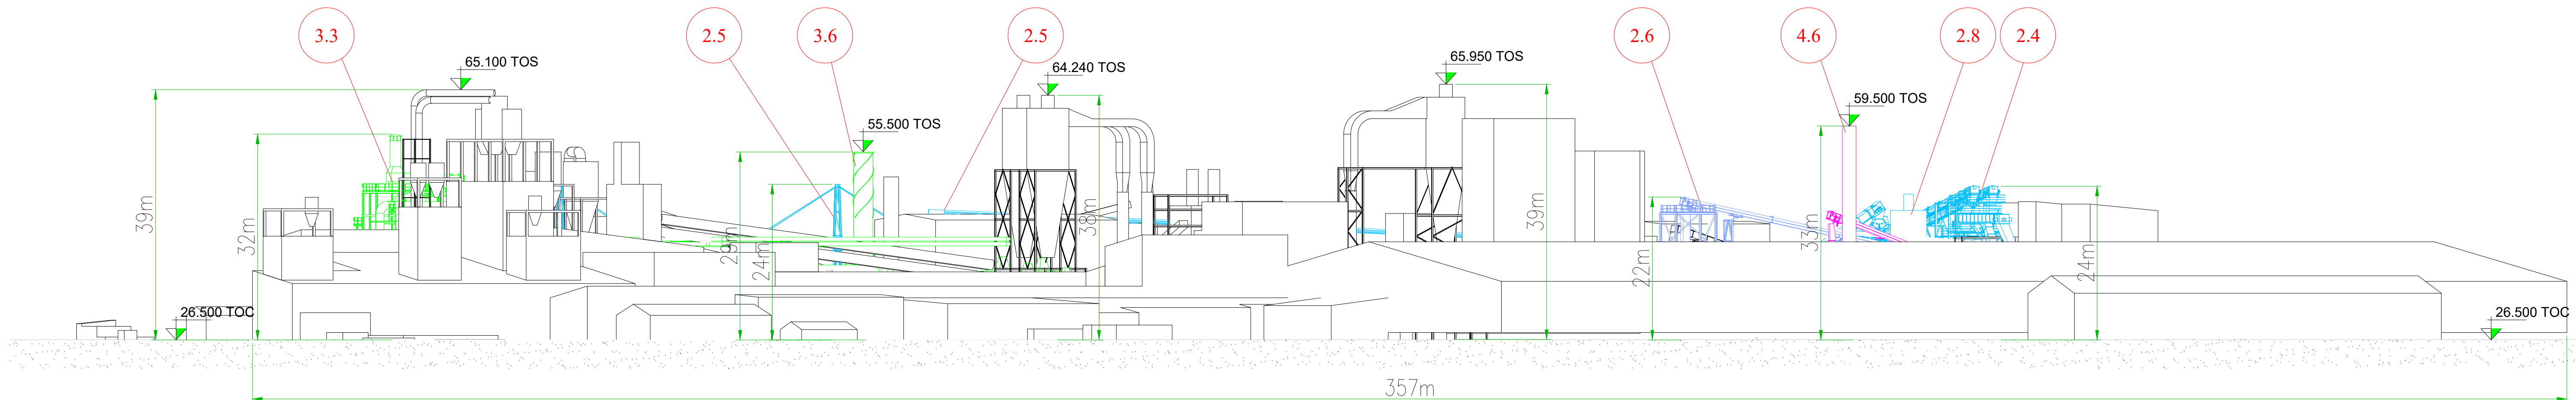

Section C-C
View From the East

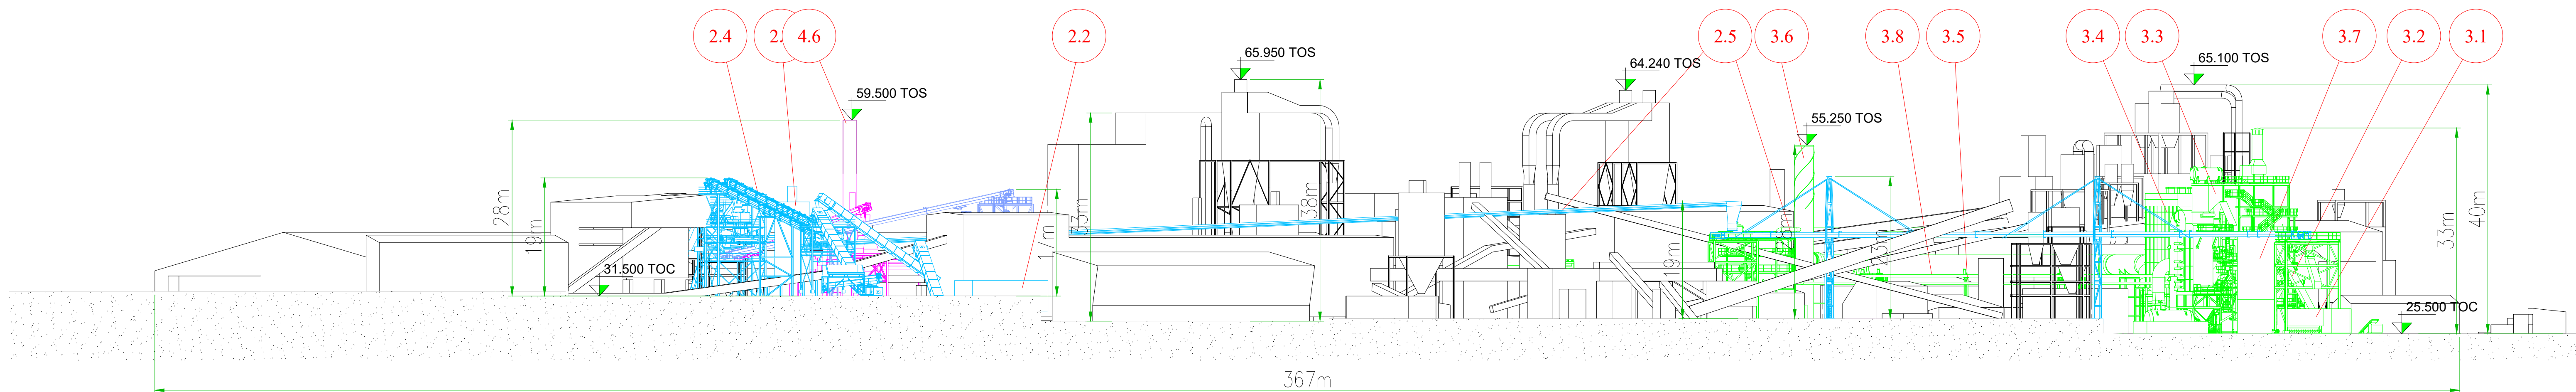

Section D-D
View From the West

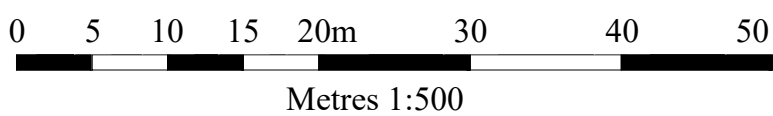

-GENERAL NOTES-

1. This drawing is not to be scaled.
2. Figured dimensions only are to be taken from this drawing.
3. All setting out dimensions are to be checked and confirmed on site prior to commencement of work.
4. Any discrepancies encountered to be brought to the attention Medite Europe DAC without delay.
5. For Planning Purposes Only

-NOTES-

Extract from Ordnance Survey 2500 SCALE Map Series
ORDNANCE SURVEY IRELAND LICENSE NO. CYAL5010488 (c) ORDNANCE SURVEY & GOVERNMENT OF IRELAND

MEITE LANDOWNERSHIP BOUNDARY	WAYLEAVES
PLANNING APPLICATION AREA (C. 28.7 HA)	EXISTING BUILDINGS AND PLANT
HGV FUEL DELIVERY TRAFFIC ROUTE	EXISTING GAS LINE
HGV FINISHED PRODUCT TRAFFIC ROUTE	OPERATIONAL ACCESS FOR MAINTENANCE TRAFFIC
PROPOSED ADDITIONAL NON-PERMEABLE HARDSTANDING	CONSTRUCTION COMPOUND
WOODLAND AREA	CONSTRUCTION TRAFFIC ROUTE
DEVELOPMENT AREA 1	FINISHED FLOOR LEVEL
DEVELOPMENT AREA 2	TOP OF CONCRETE LEVEL
DEVELOPMENT AREA 3	TOP OF STEEL LEVEL

KEY PLAN

- EXISTING INFRASTRUCTURE
- 1.1 SOUTHERN SITE ENTRANCE
 - 1.2 NORTHERN SITE ENTRANCE
 - 1.3 WAREHOUSE / OFFICE & STORES
 - 1.4 PRODUCTION LINE 1 AREA
 - 1.5 PRODUCTION LINE 2 AREA
 - 1.6 LINE 1 WOOD BIOMASS FIRED BOILERS
 - 1.7 LINE 1 DRYERS BUILDING
 - 1.8 LINE 2 DRYER
 - 1.9 LINE 2 WOOD BIOMASS FIRED THERMAL FLUID HEATER
 - 1.10 DE-BARKER BUILDING
 - 1.10A DEBARKER INFED CONVEYOR
 - 1.11 OUTDOOR FUEL STORAGE / FUEL SHED
 - 1.12 CHIP STORAGE / YARD
 - 1.13 CLASS-CLEANER
 - 1.14 SURFACE WATER MANAGEMENT LAGOONS
 - 1.15 CHEMICAL STORAGE BUILDING
 - 1.16 WASTE WATER TREATMENT PLANT (WWTP)
 - 1.17 WATER STORAGE PONDS
 - 1.18 CAR PARK
 - 1.19 MTX BUILDING
 - 1.20 SUBSTATION
 - 1.21 LOG STORAGE AREAS
 - 1.22 TRUCK TIPPER
 - 1.23 REFINER BUILDING
 - 1.24 CHIP STORAGE SILOS
 - 1.25 LINE 1 GAS FIRED THERMAL FLUID HEATER
 - 1.26 EDGE TRIM SILO
 - 1.27 LINE 1 SANDER DUST SILOS
 - 1.28 LINE 1 FIBER HANDLING BUILDING
 - 1.29 FINISHED GOODS WAREHOUSE

PROPOSED DEVELOPMENT

DEVELOPMENT AREA 1

- 2.1 FUEL RECEPTION UNITS
- 2.2 FUEL INFED HOPPER
- 2.3 WALKING FLOOR INFED SYSTEM
- 2.4 CONVEYING SYSTEMS #1
- 2.5 CONVEYING SYSTEM #2 (to Line 1 Energy Plant)
- 2.6 CONVEYING SYSTEM #2 (to Line 2 Energy Plant)
- 2.7 PNEUMATIC (DRY FUEL) SYSTEM
- 2.8 EDGE TRIM SILO

DEVELOPMENT AREA 2

- 3.1 LINE 1 WET FUEL METERING BIN
- 3.2 LINE 1 ENERGY SYSTEM FUEL FEED CONVEYOR
- 3.3 LINE 1 ENERGY PLANT
- 3.4 LINE 1 DRY ELECTROSTATIC PRECIPITATOR
- 3.5 LINE 1 HOT GAS DUCT
- 3.6 LINE 1 START UP STACK
- 3.7 LINE 1 DUST SILO
- 3.8 LINE 1 THERMAL FLUID PIPING
- 3.9 LINE 1 STEAM GENERATOR

DEVELOPMENT AREA 3

- 4.1 LINE 2 ENERGY PLANT
- 4.2 LINE 2 DRY ELECTROSTATIC PRECIPITATOR
- 4.3 LINE 2 HOT GAS DUCT
- 4.4 LINE 2 START UP STACK
- 4.5 LINE 2 THERMAL FLUID PIPING