

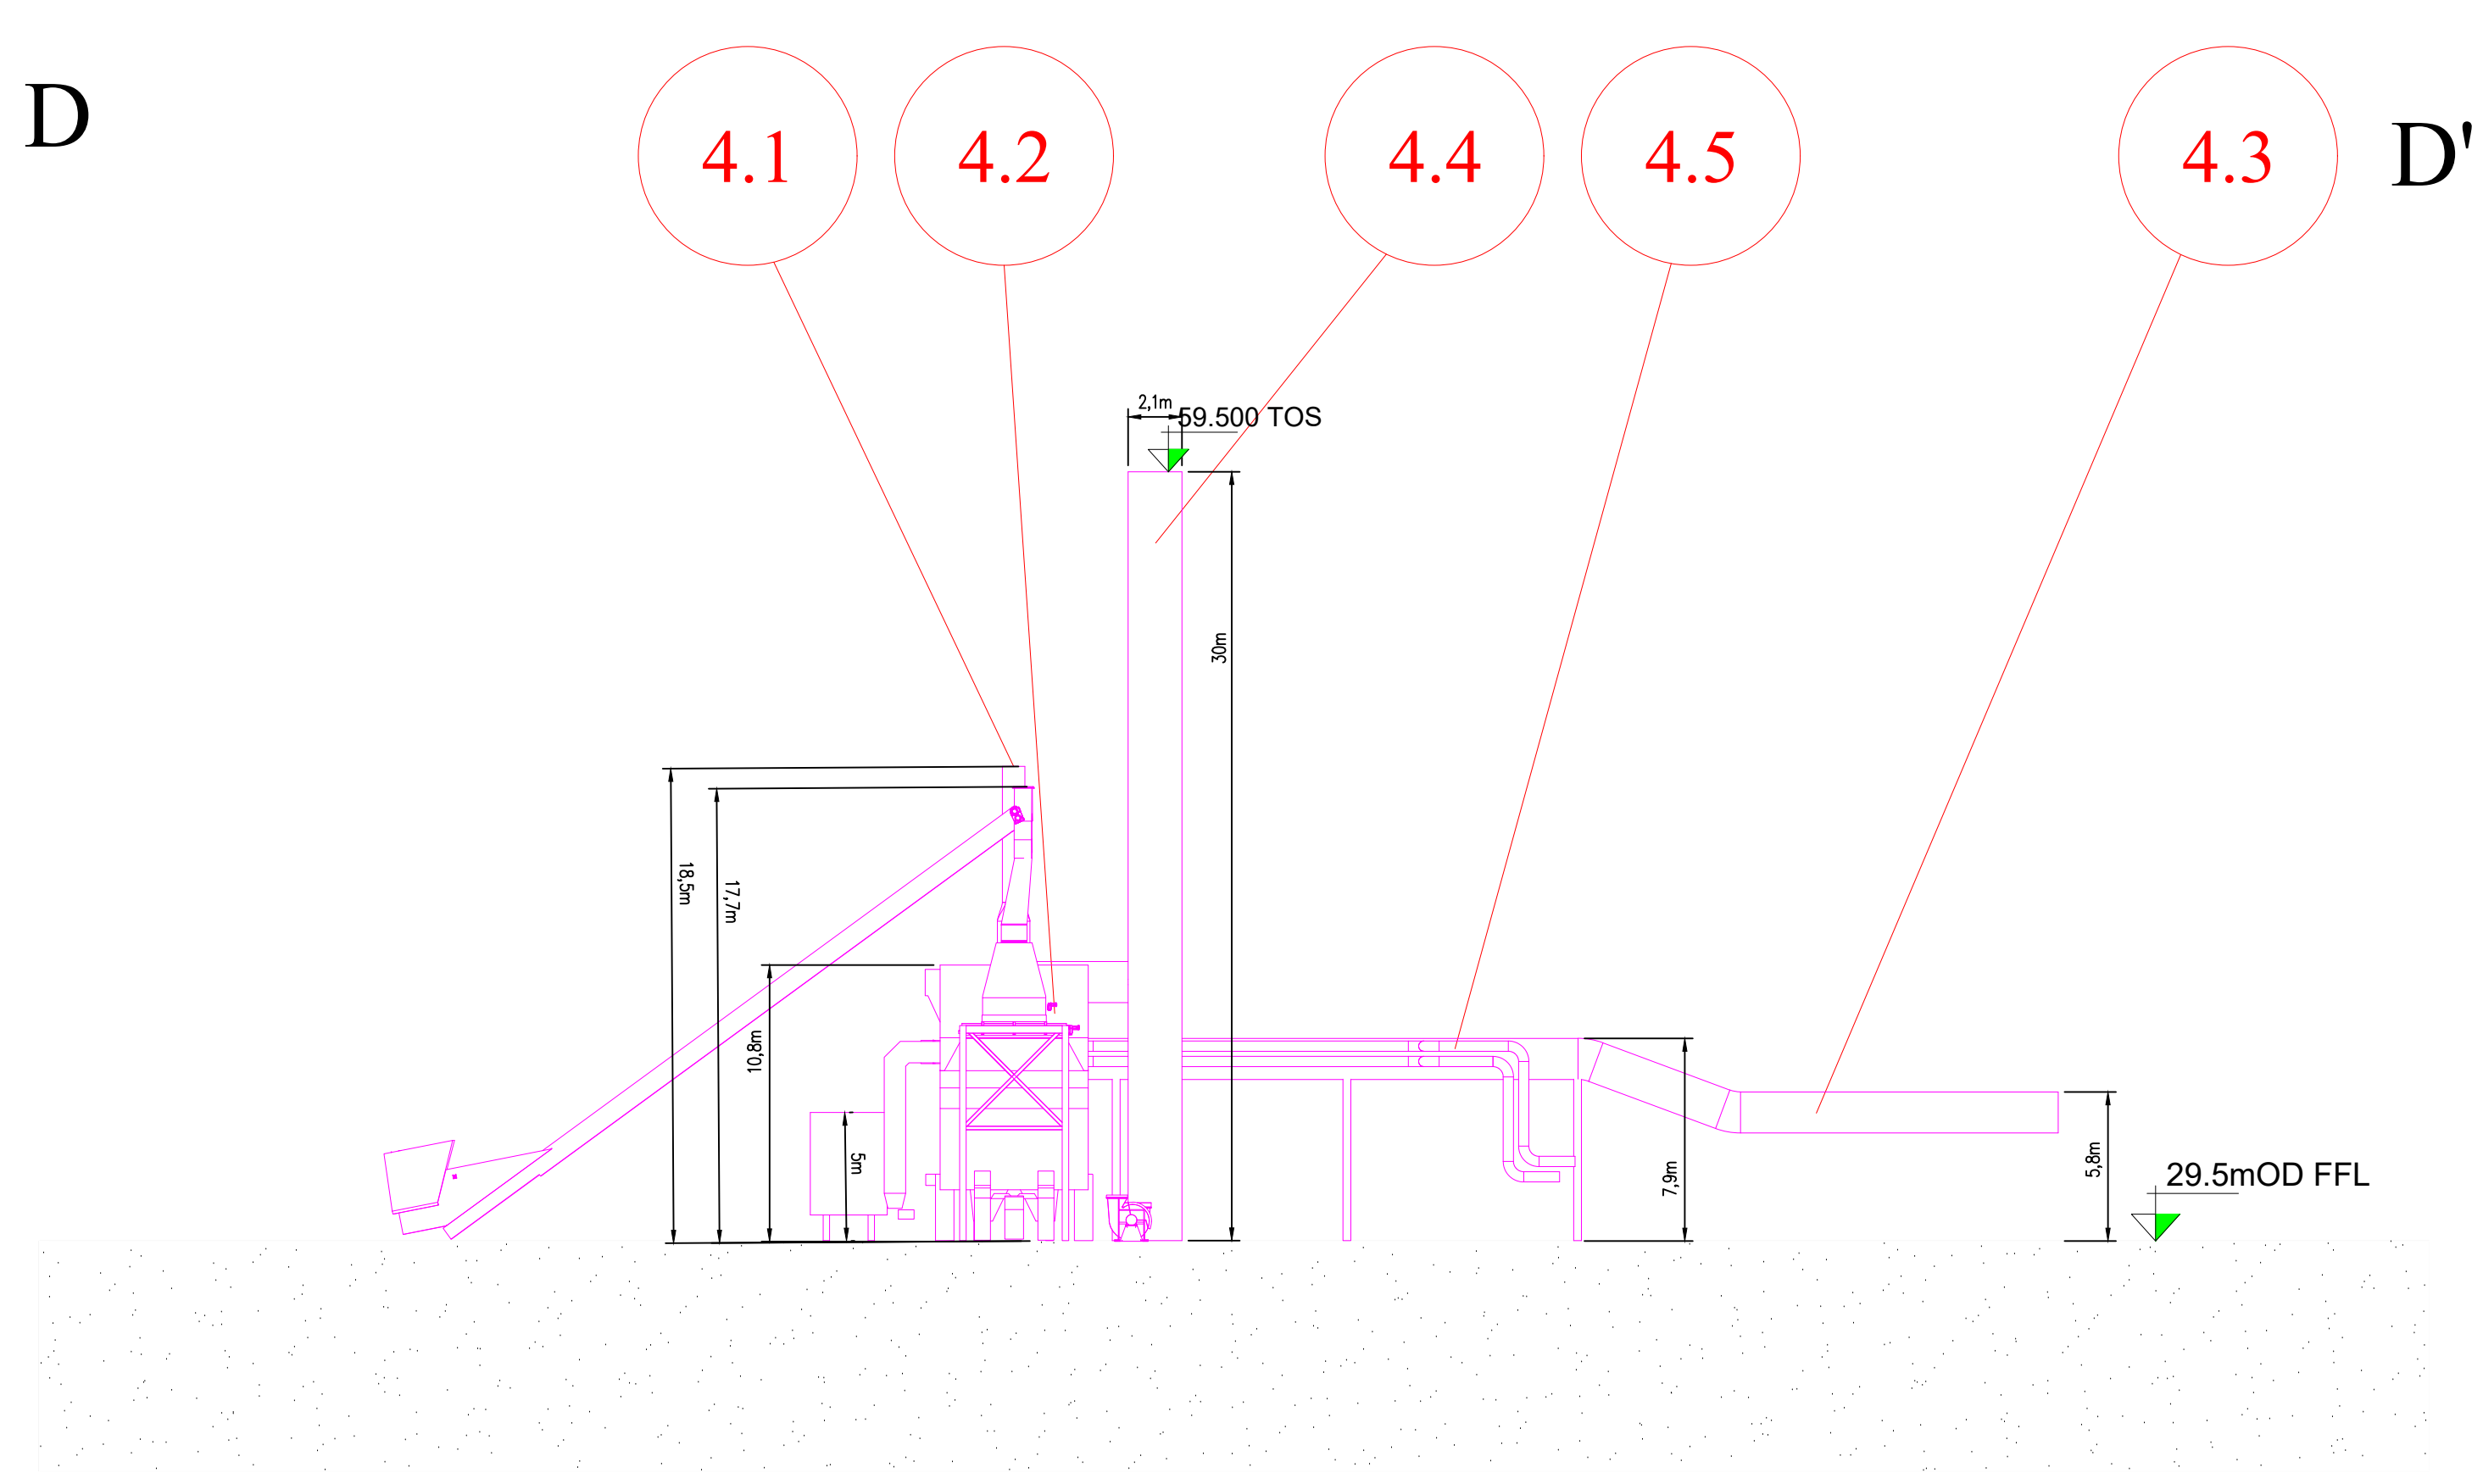
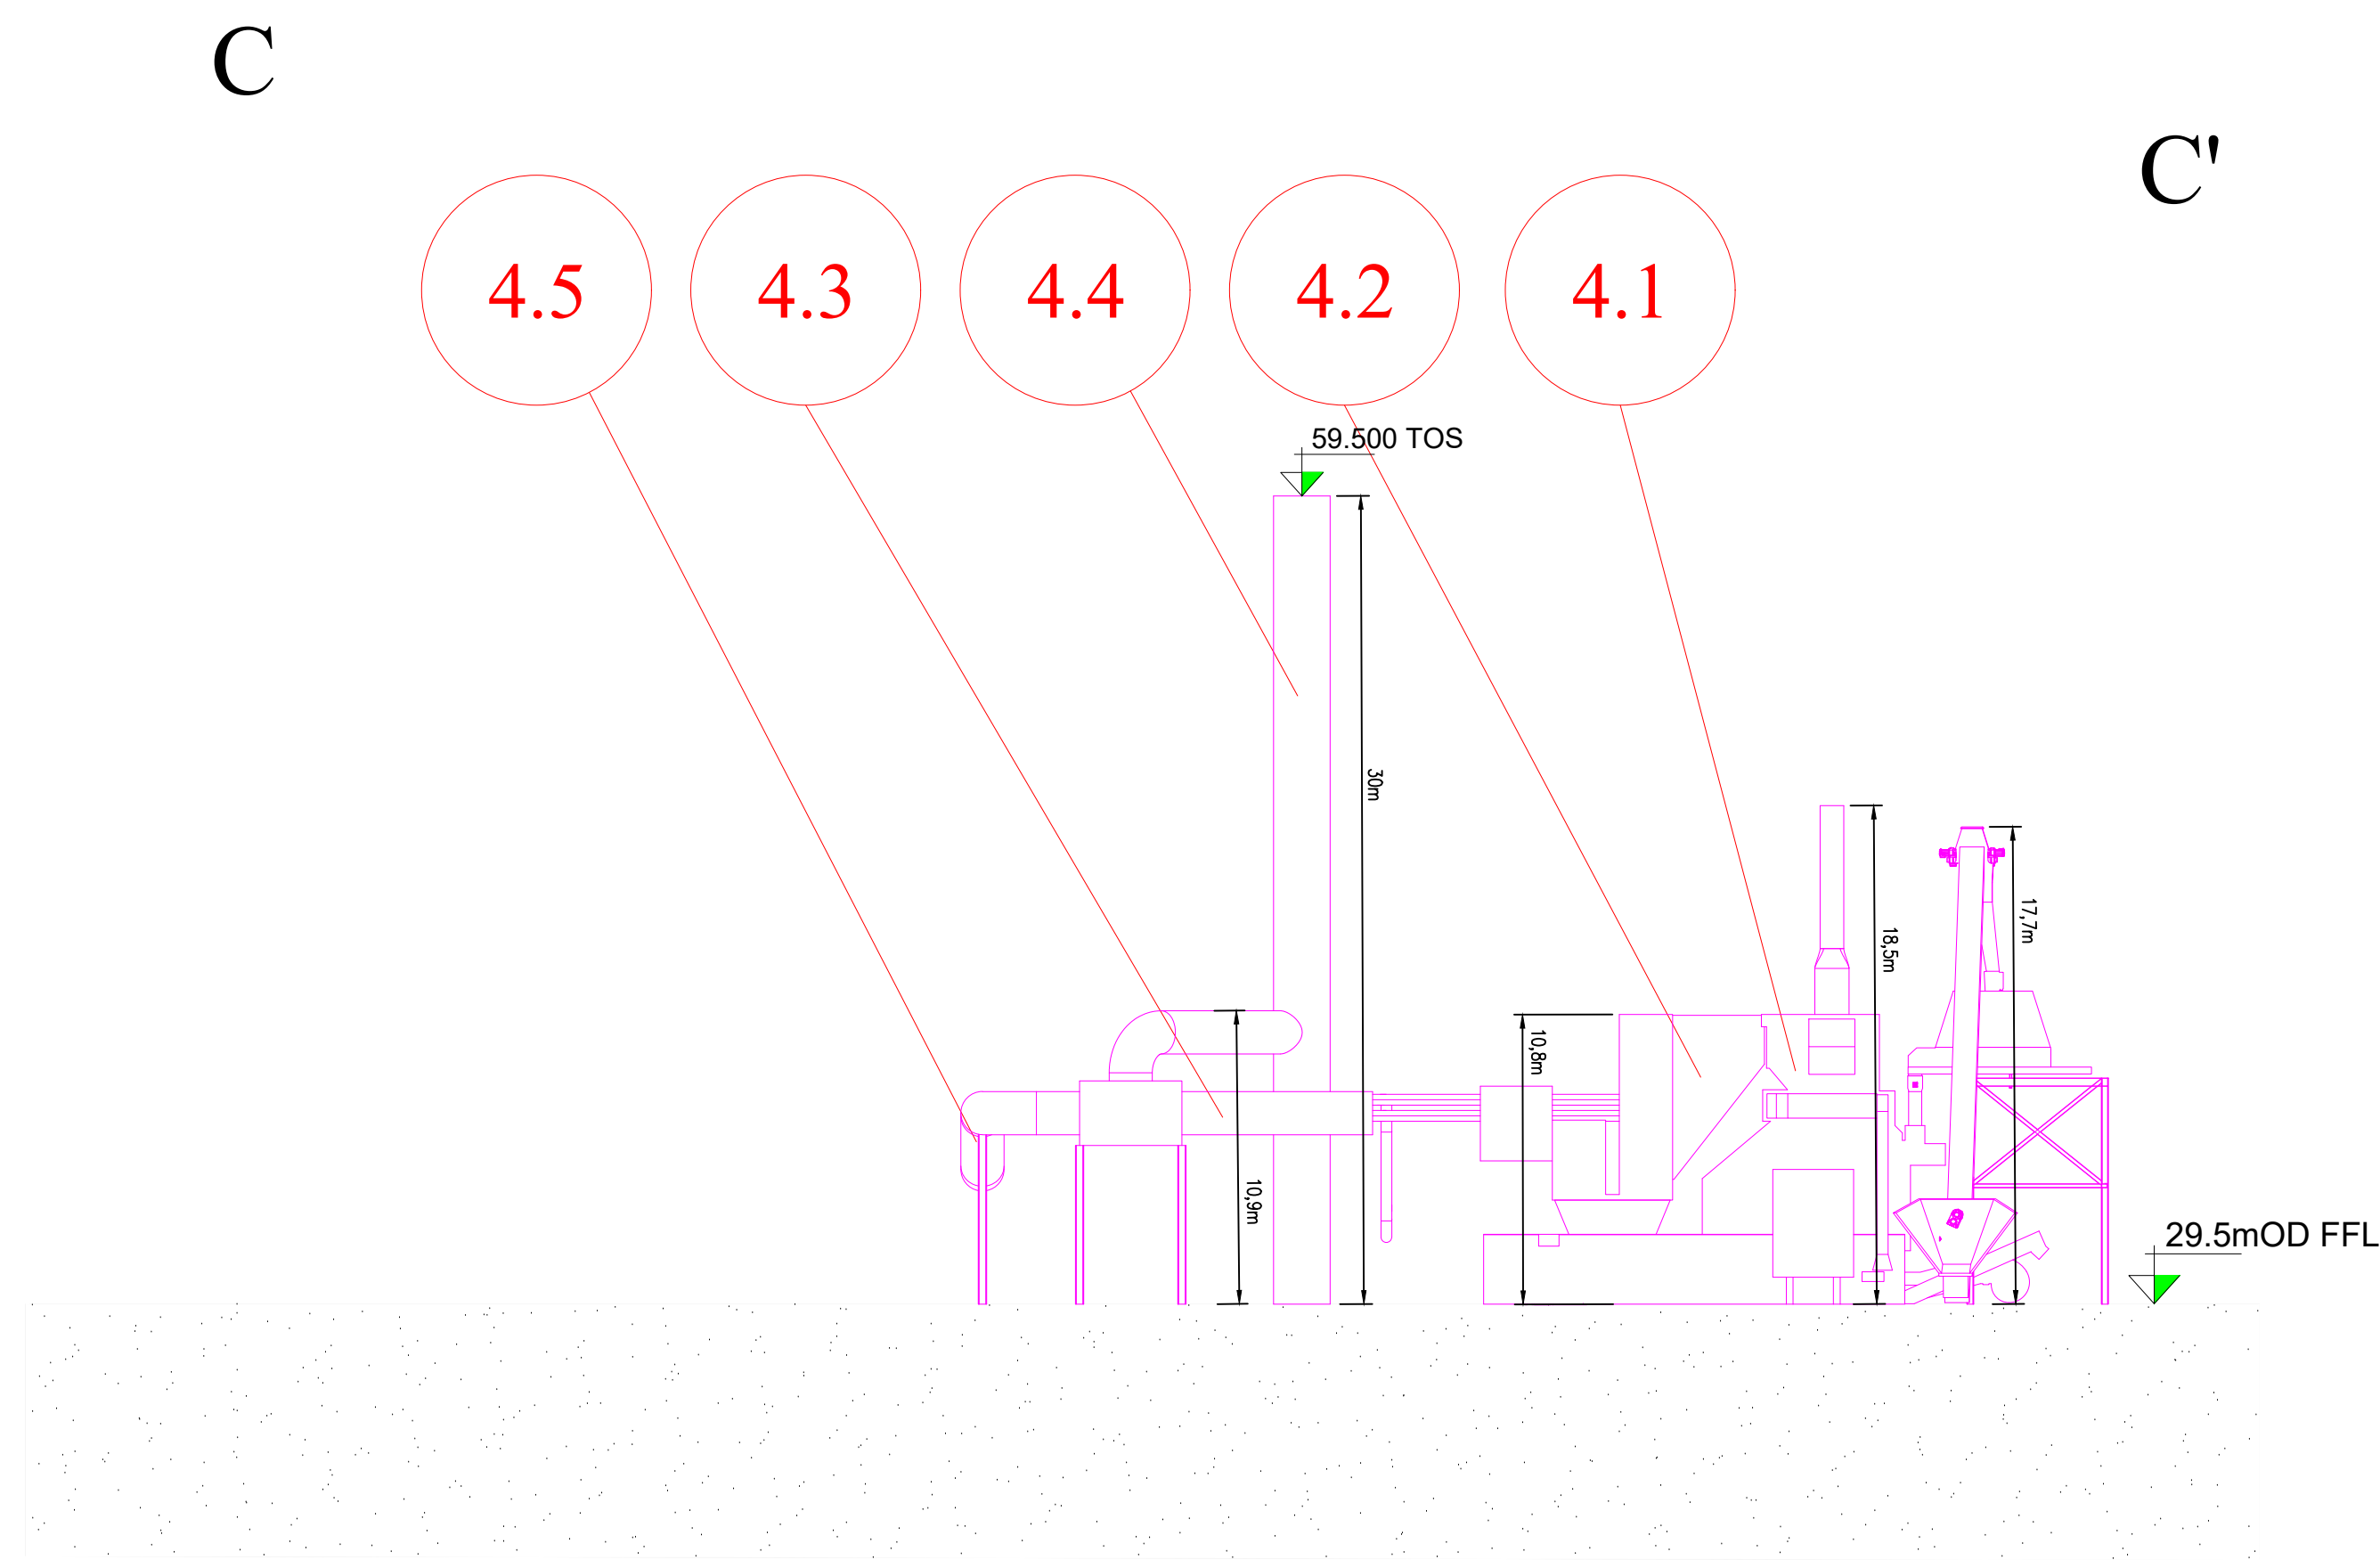
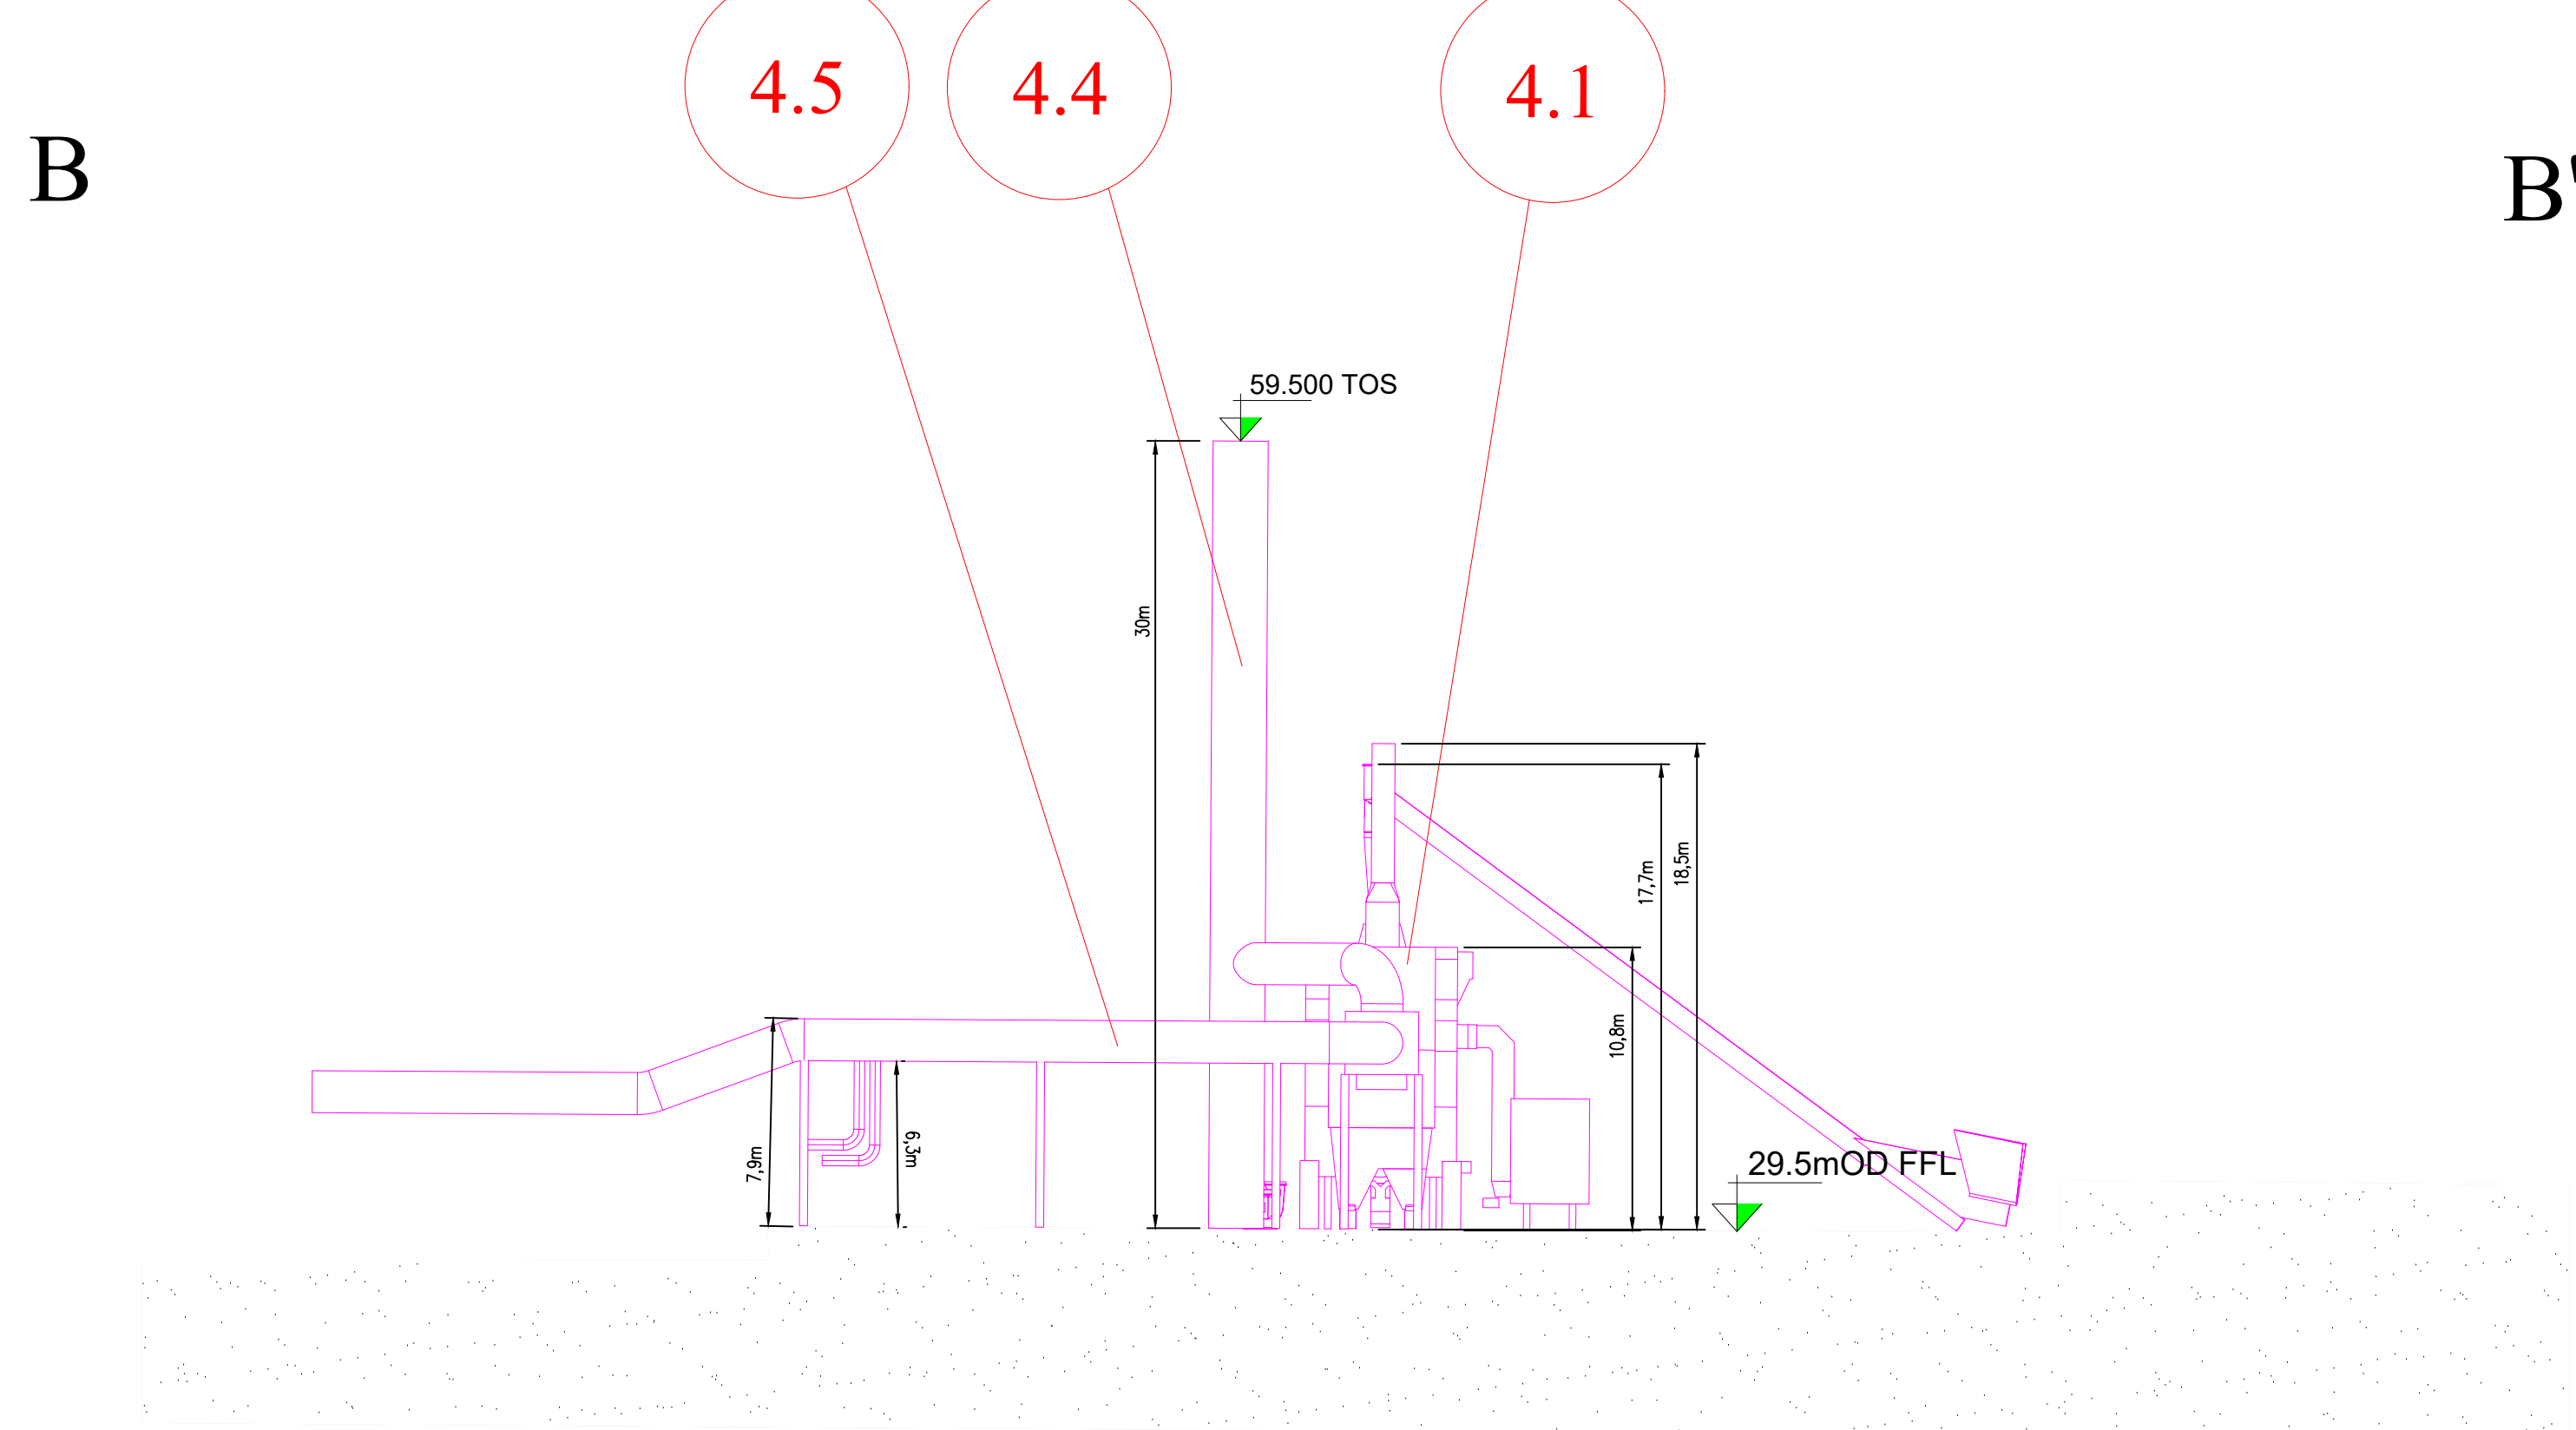


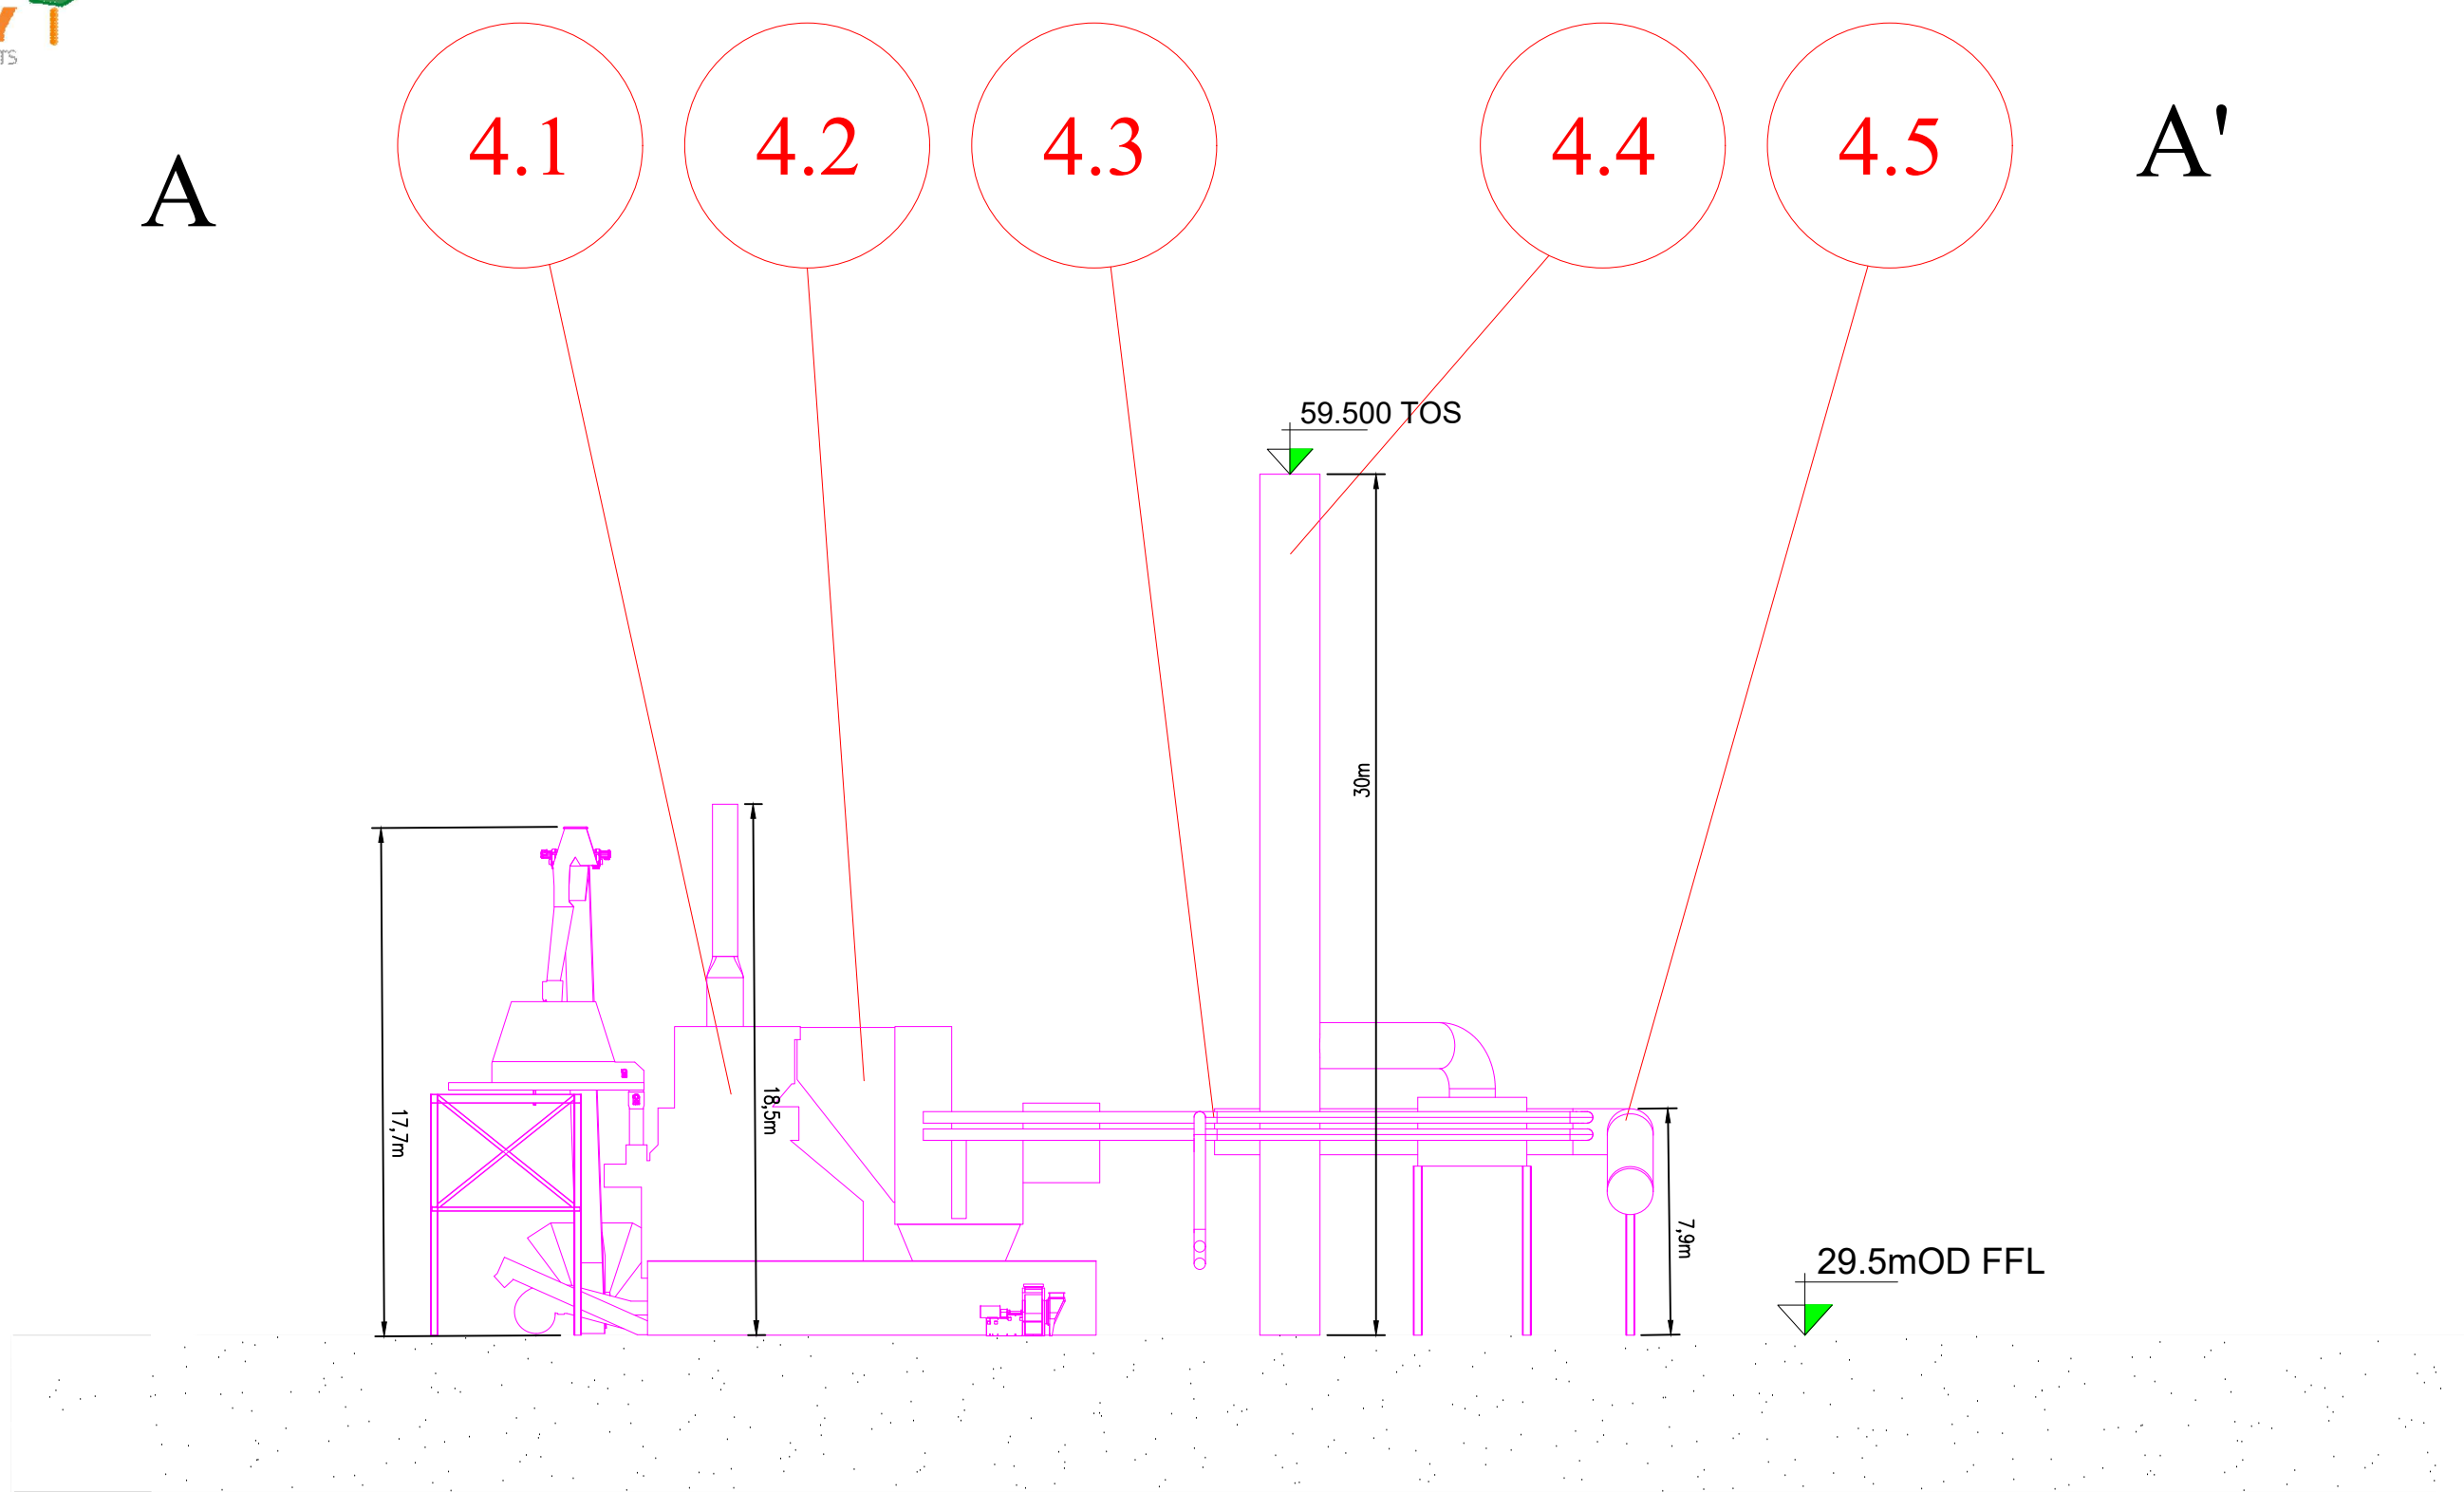

DEVELOPMENT AREA 3

- 4.1 LINE 2 ENERGY PLANT
- 4.2 LINE 2 DRY ELECTROSTATIC PRECIPITATOR
- 4.3 LINE 2 HOT GAS DUCT
- 4.4 LINE 2 START UP STACK
- 4.5 LINE 2 THERMAL FLUID PIPING

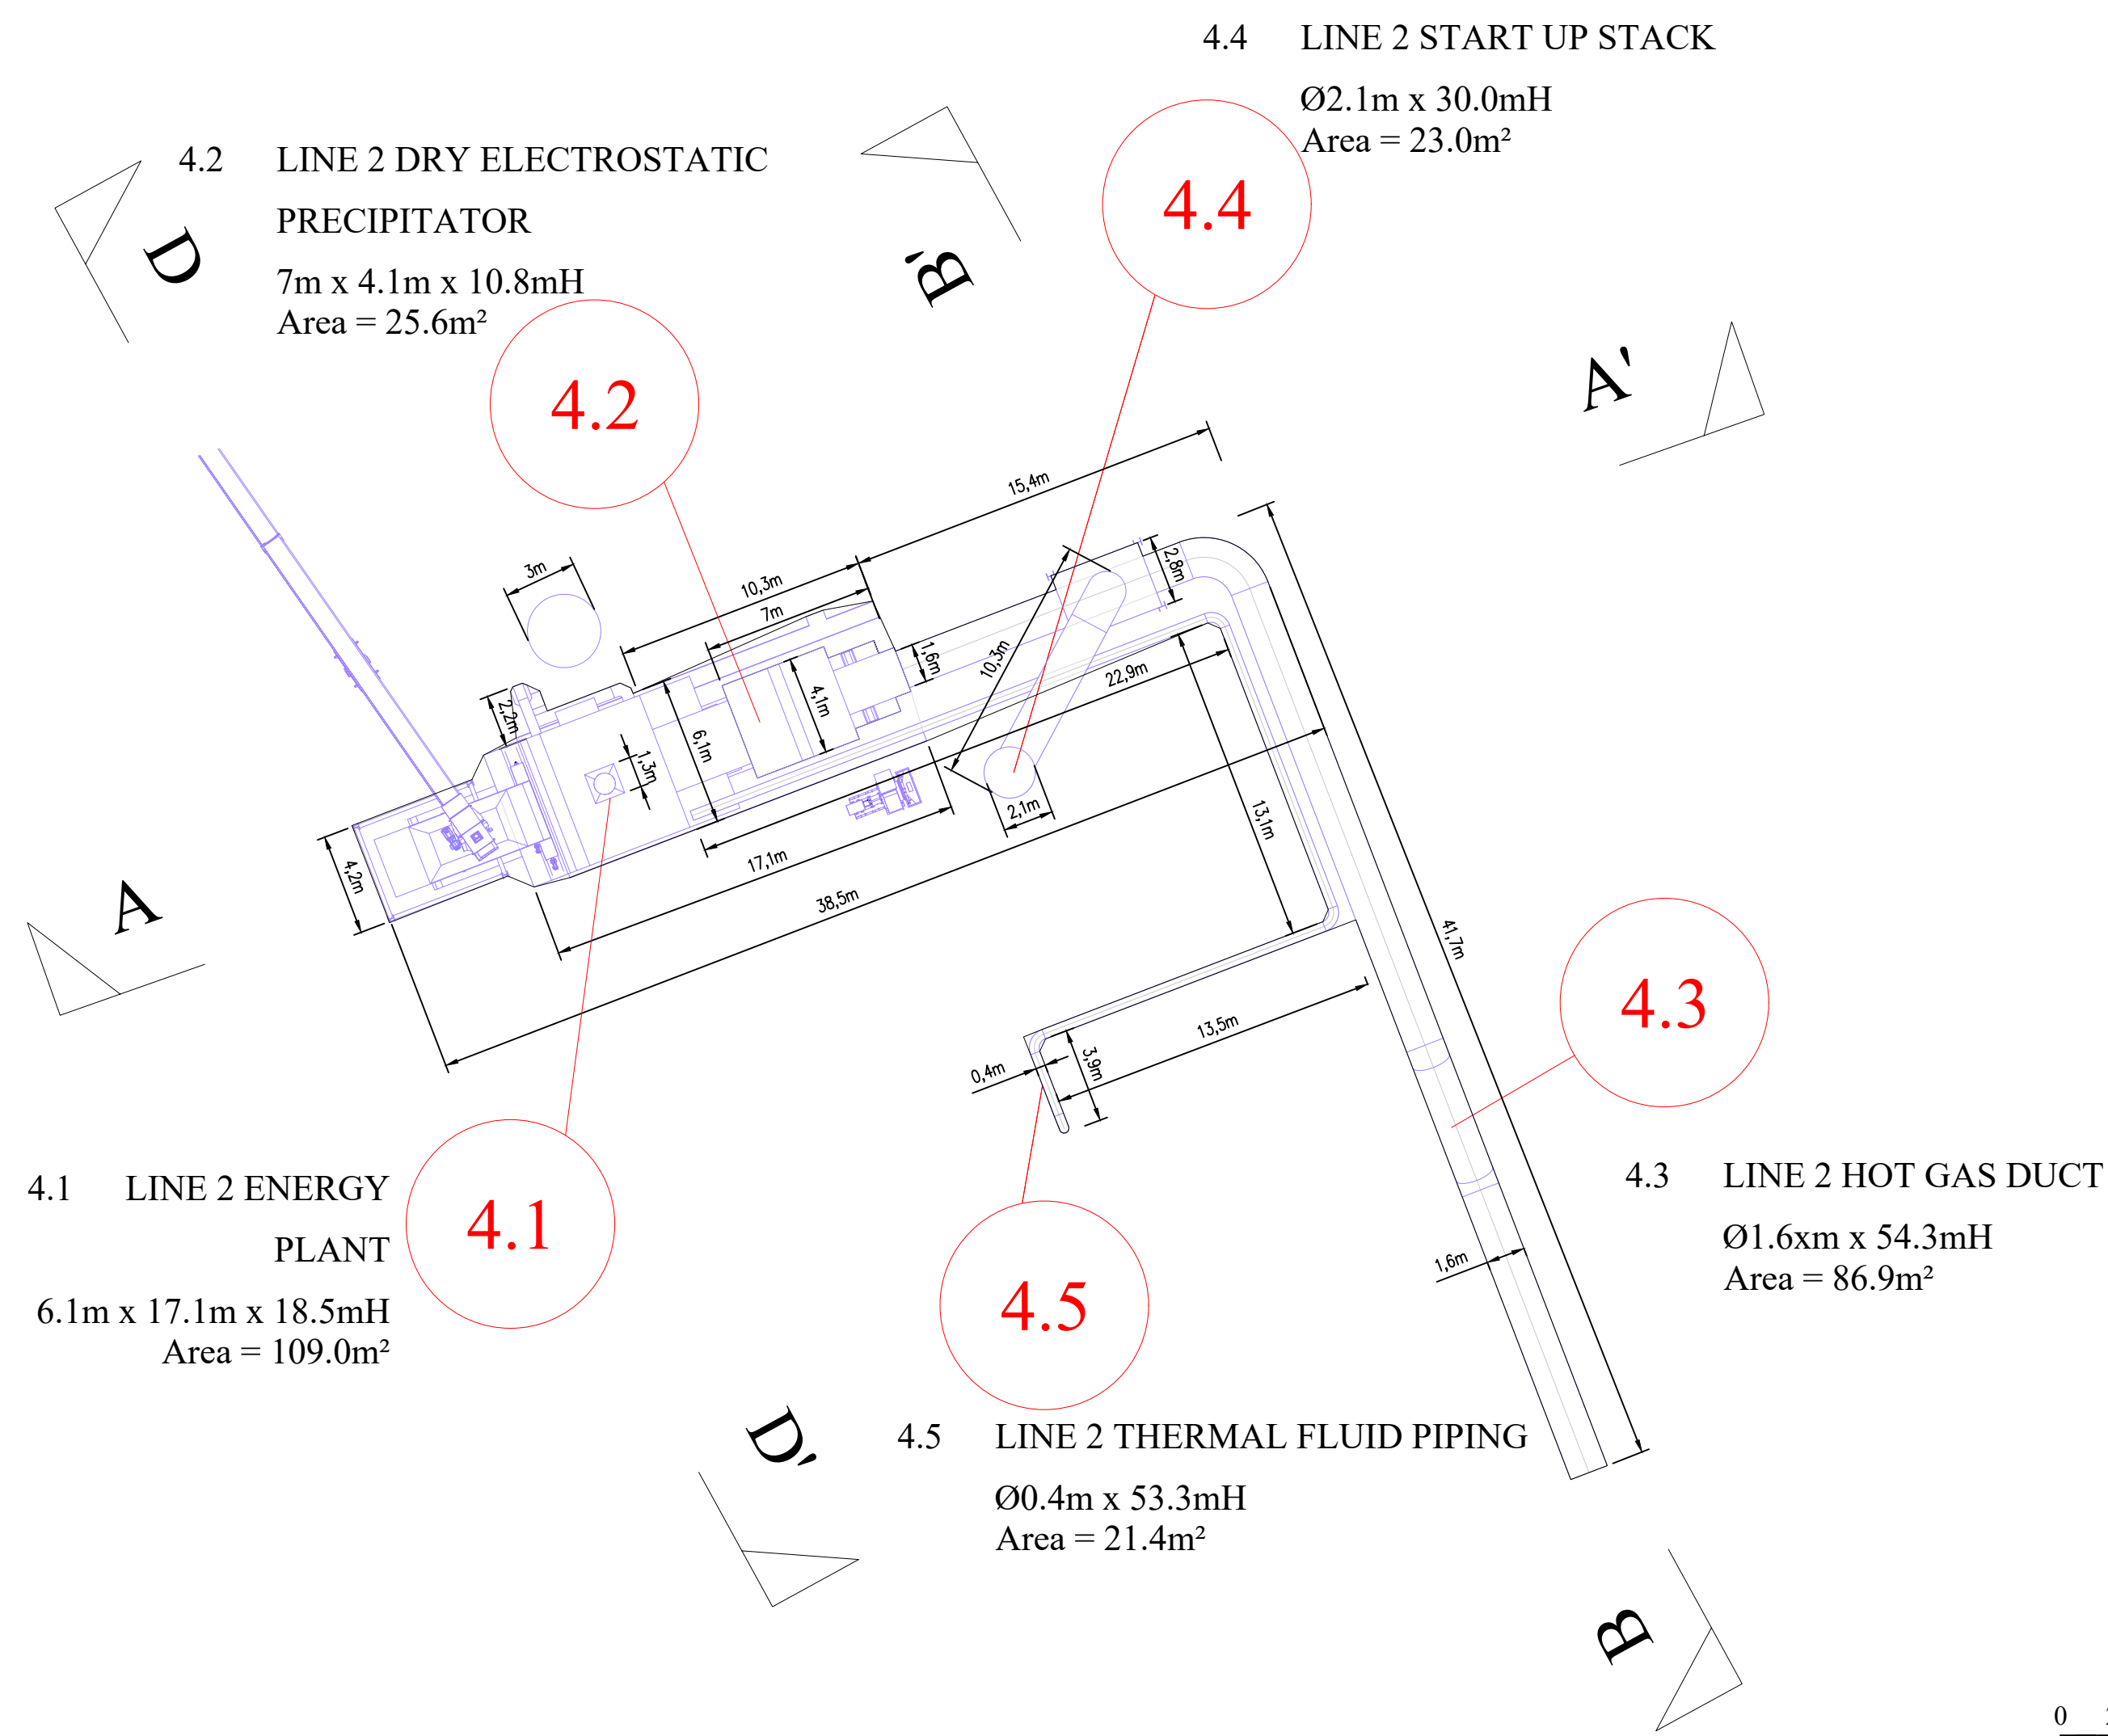

- GENERAL NOTES-**
- This drawing is not to be scaled.
 - Figured dimensions only are to be taken from this drawing.
 - All setting out dimensions are to be checked and confirmed on site prior to commencement of work.
 - Any discrepancies encountered to be brought to the attention Medite Europe DAC without delay.
 - For Planning Purposes Only

- NOTES-**
- DEVELOPMENT AREA 3**
- 4.1 LINE 2 ENERGY PLANT
 - 4.2 LINE 2 DRY ELECTROSTATIC PRECIPITATOR
 - 4.3 LINE 2 HOT GAS DUCT
 - 4.4 LINE 2 START UP STACK
 - 4.5 LINE 2 THERMAL FLUID PIPING

SLR global environmental solutions				
SLR CONSULTING IRELAND 7 DUNDURAM BUSINESS PARK WINDY ARBOUR DUBLIN 14 T: +353-1-2964667 F: +353-1-2964670 www.slrconsulting.com				
STAGE	REV	REVISION NOTE	DATE	INT.
Project Title: Replacement of Existing Energy Systems				
Project Code: Medite Europe DAC Rathfriland, County Wick, Ireland T: +353-1-2964667 F: +353-1-2964670 www.slrconsulting.com				
Drawing Title: Development Area 3 Plan, Elevations and Sections				
Machine Name: 01 - 00 - 700 - 000 - 00				
Pu Number:	700	Process Description:	Machine:	Sub-Machine:
Scale:	1:250 @ A0	Date:	Drawn By:	Approval By:
Drawing Number:	ABP-311991-21.PL17	Rev:	01	