


CONCRETE ACCESS ROAD CONTRACTION JOINT

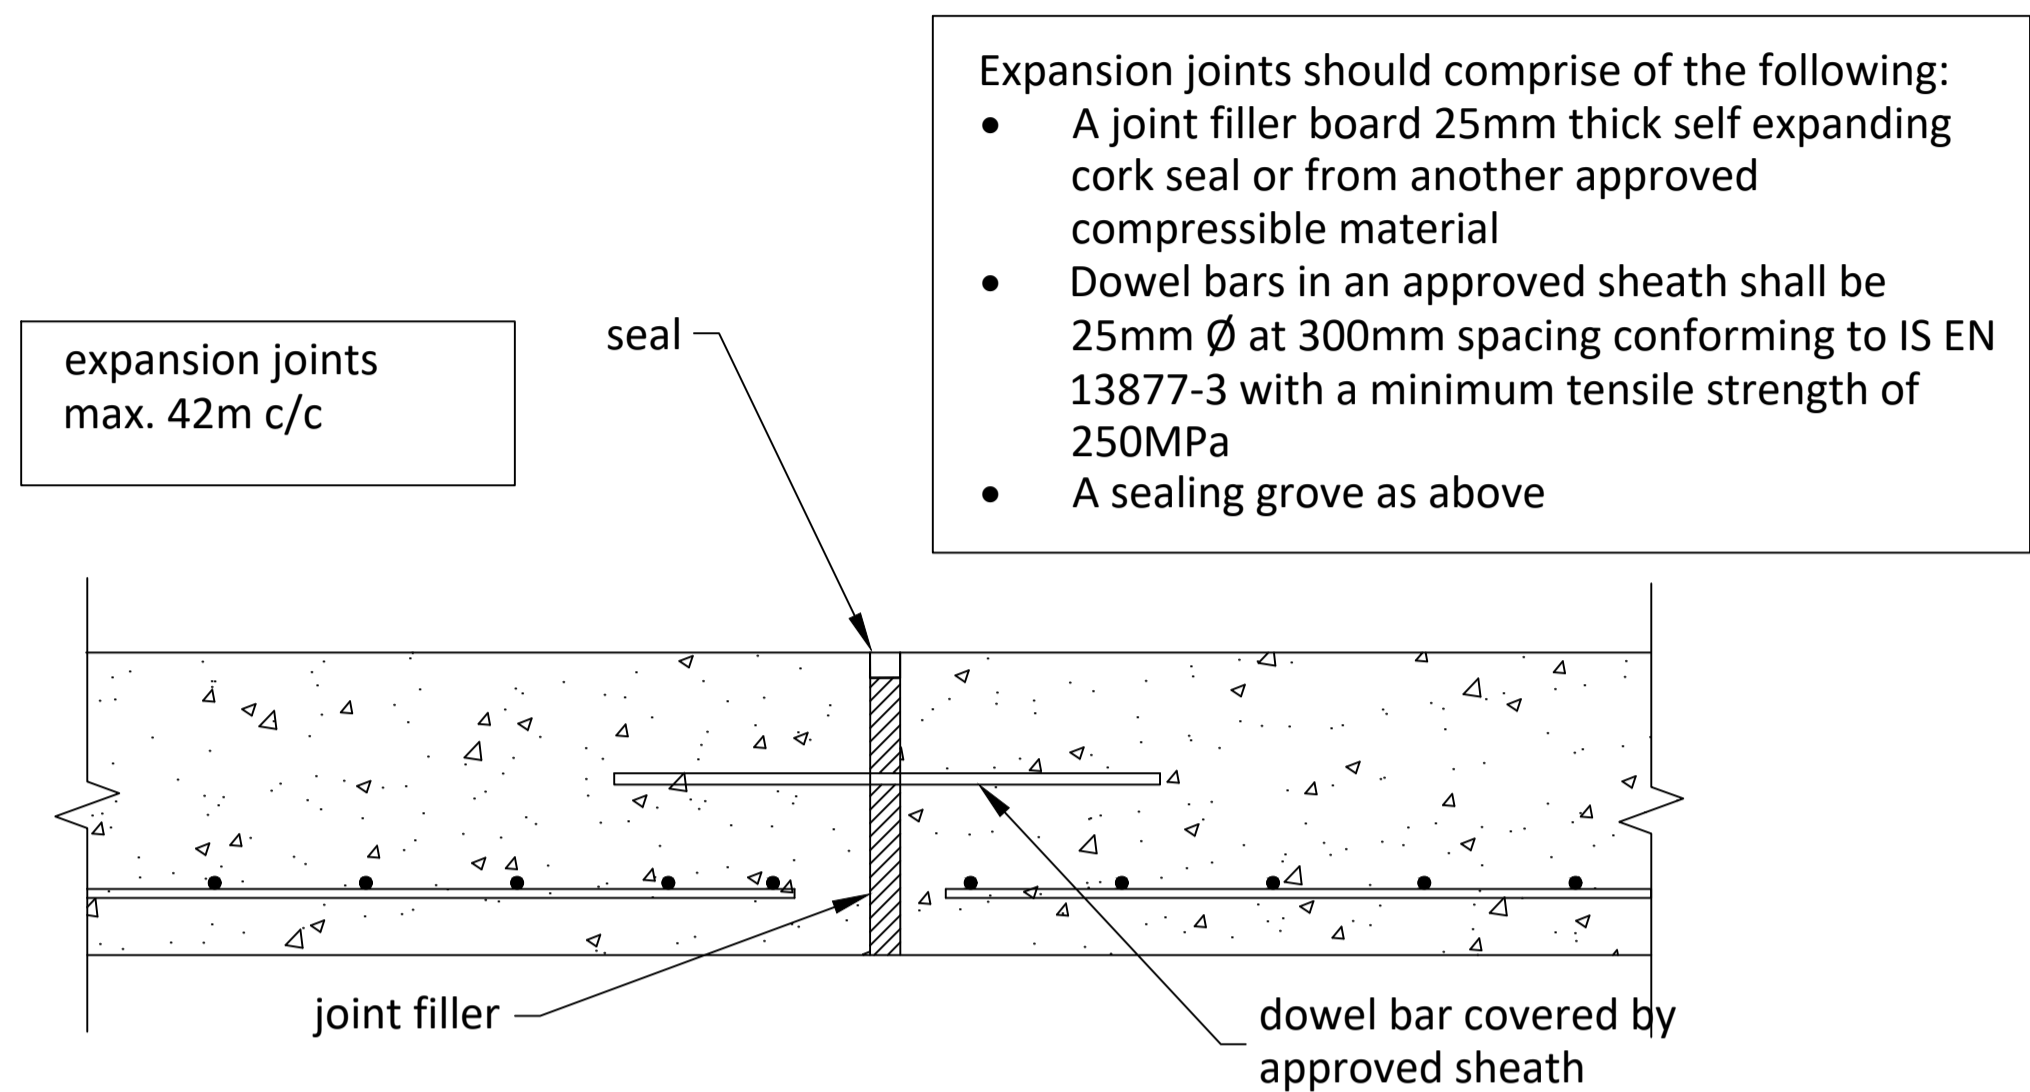

CONCRETE ACCESS ROAD EXPANSION JOINT

- Notes:
- MEASUREMENTS SHOWN ARE IN MM, UNLESS INDICATED OTHERWISE
 - DRAWING FOR PLANNING PURPOSES ONLY
 - WHERE DRAWINGS ARE NOT TO SCALE, FIGURED DIMENSIONS ONLY ARE TO BE USED

**	**	**
**	**	**
**	**	**
**	**	**
00	ISSUED FOR PLANNING	20/11/23
Rev.	DESCRIPTION	DATE

Bord na Móna

Main St, Newbridge, Co. Kildare
 Phone 045 439000
 www.bnm.ie
 Email: info@bnm.ie

© Copyright Bord na Móna Powergen Limited
 "Copyright and ownership of this drawing is vested in Bord na Móna Powergen Limited, whose prior written consent is required for its use, reproduction or for publication to any third party. All rights reserved by the law of copyright and by international copyright conventions are reserved to Bord na Móna Powergen Limited and may be protected by court proceedings for damages and/or injunctions and costs."

Project **DERRYGREENAGH POWER**

Client **BORD NA MÓNA POWERGEN LIMITED**

Drawing Title **SUBSTATION
 COMPOUND DETAILS
 Sh No. 2 of 2**

Date	Scale (A1)	Drawn by	Checked by	Approved by
20/11/23	AS SHOWN	JMcD	PC	JMcD

Status	FOR APPROVAL	<input type="checkbox"/>	Dwg. No.
PLANNING <input checked="" type="checkbox"/>	FOR CONSTRUCTION	<input type="checkbox"/>	BNN-DPS-E-2005
TENDER <input type="checkbox"/>	AS BUILT	<input type="checkbox"/>	