
Cable Corridor Cable Corridor Cable Corridor Cable Corridor Cable Corridor Solid/Competent Strata Solid/Competent Strata Competent Strata Competent

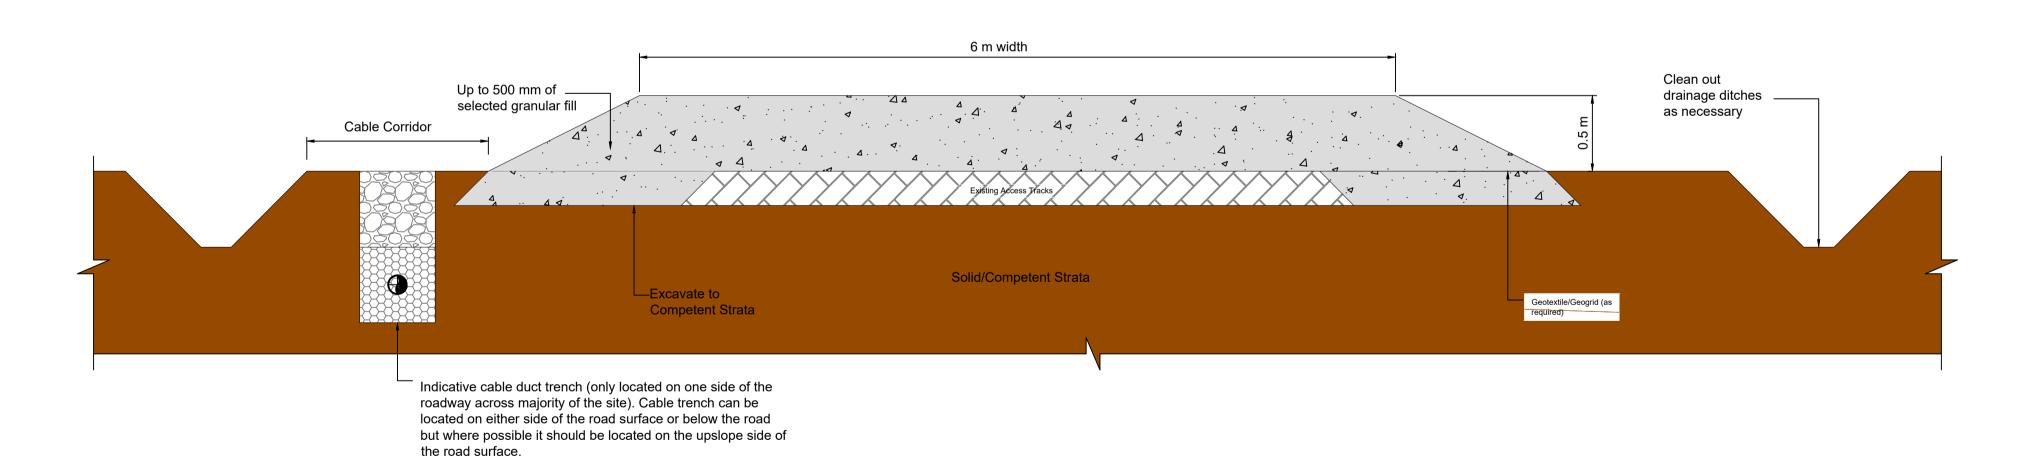

Notes

- MEASUREMENTS SHOWN ARE IN MM, UNLESS INDICATED OTHERWISE
- 2. DRAWING FOR PLANNING PURPOSES ONLY
- 3. DRAWINGS ARE NOT TO BE SCALED. USE FIGURED DIMENSIONS ONLY

**	**	**
**	**	**
**	**	**
**	**	**
00	ISSUED FOR PLANNING	20/11/23
Rev.	DESCRIPTION	DATE
		$\overline{}$

Bord na Móna

Main St, Newbridge, Co. Kildare Phone 045 439000

www.bnm.ie

Email: info@bnm.ie

Copyright Bord na Móna Powergen Limited
"Copyright and ownership of this drawing is vested in Bord na Móna Powergen Limited, whose prior written consent is required for its use, reproduction or for publication to any third party. All rights reserved by the law of copyright and by international copyright conventions are reserved to Bord na Móna Powergen Limited and may be protected by court proceedings for damages and/or injunctions and costs."

Project

DERRYGREENAGH POWER

BORD NA MÓNA POWERGEN LIMITED

Drawing Title

UPGRADE OF EXISTING EXCAVATED ACCESS TRACK
- TYPICAL SECTION

Date	Scale (A1)	Drawn by	Checked by	Approved by
20/11/23	1:30	SM	PC	JMcD
Status			Dwg. No.	•

Status FOR APPROVAL DWg. No.

PLANNING TENDER AS BUILT DWg. No.

BNM-DPS-E-2013