


Workshop & Stores
Roof Level
99.450 m AOD

Workshop & Stores
Eaves
97.425 m AOD

Ground Level
85.250 m AOD

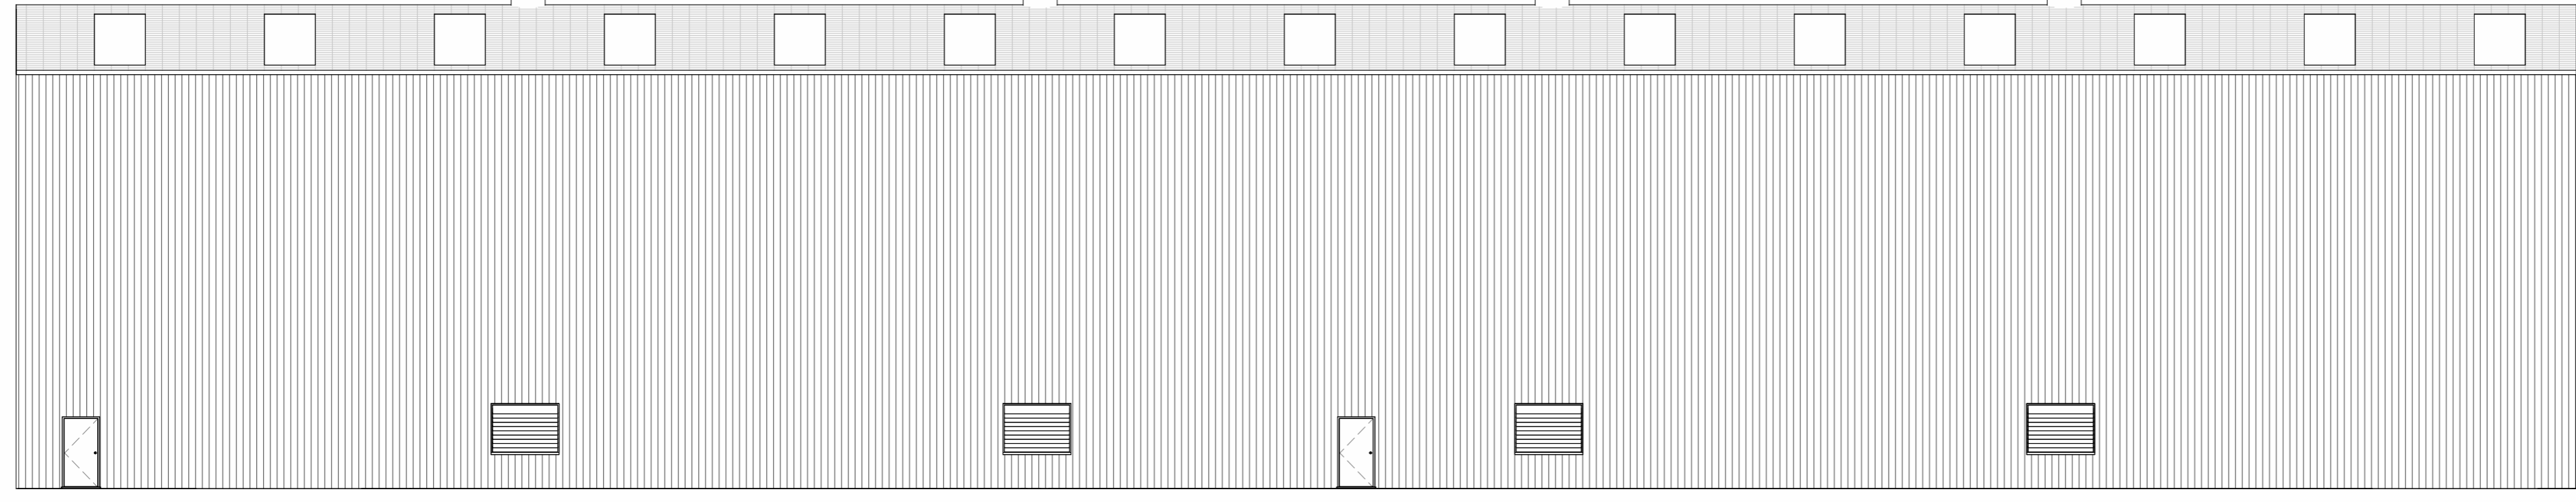


1 Workshop & Stores North
1 : 150

Workshop & Stores
Roof Level
99.450 m AOD

Workshop & Stores
Eaves
97.425 m AOD

Ground Level
85.250 m AOD

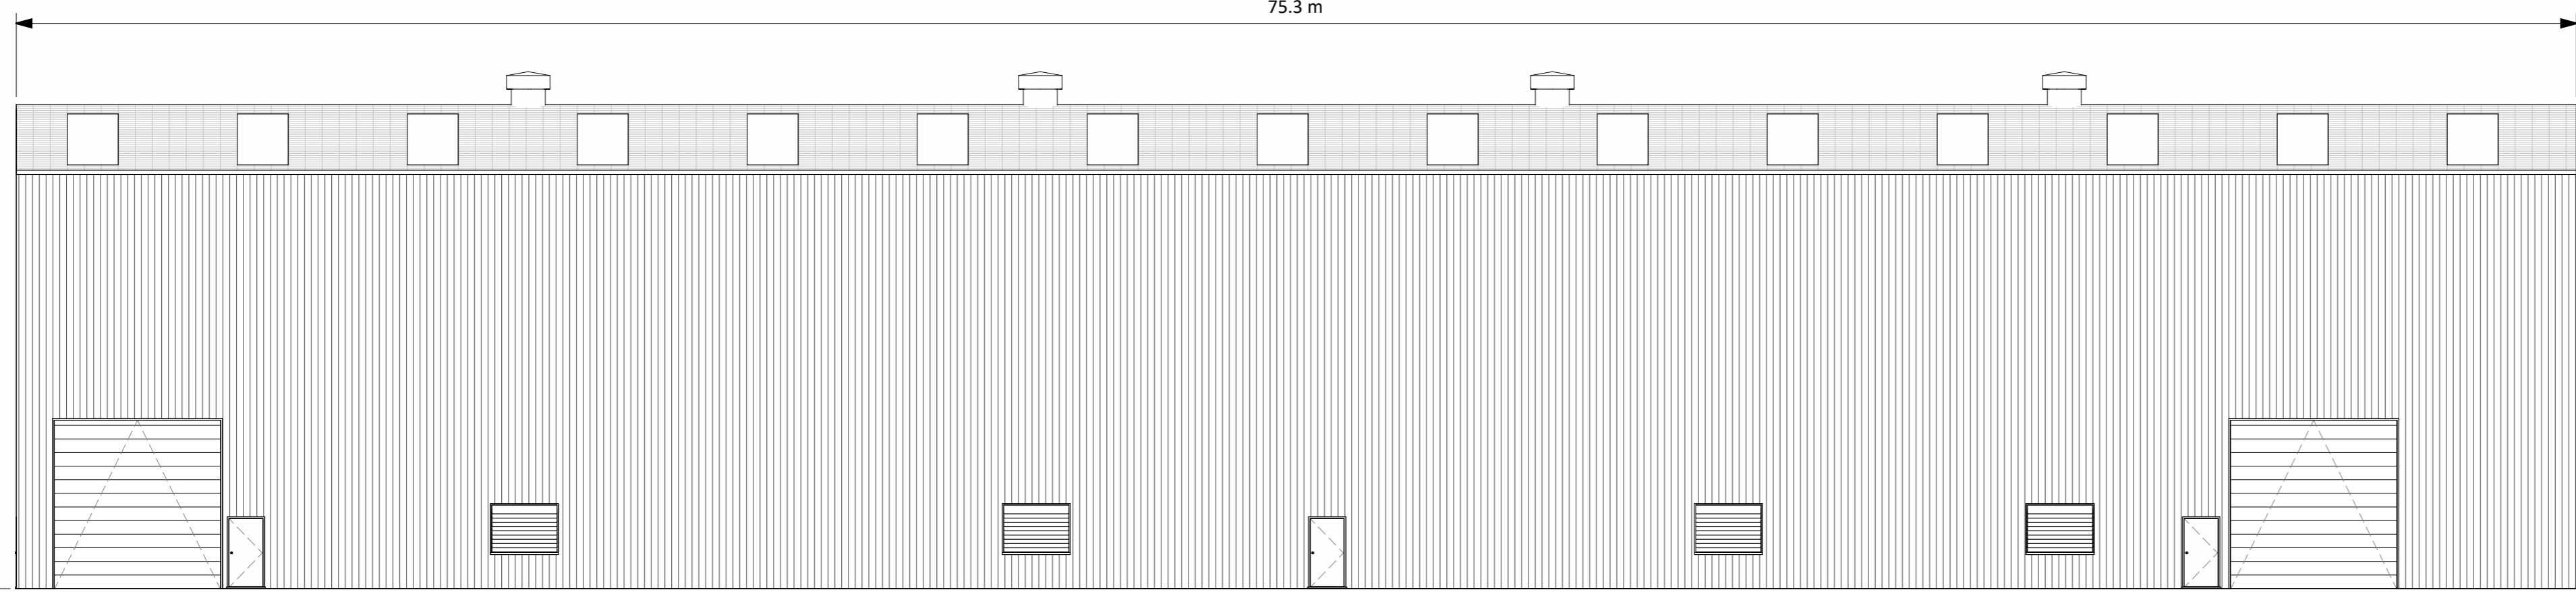


2 Workshop & Stores South
1 : 150


Workshop & Stores
Roof Level
99.450 m AOD

Workshop & Stores
Eaves
97.425 m AOD


Ground Level
85.250 m AOD

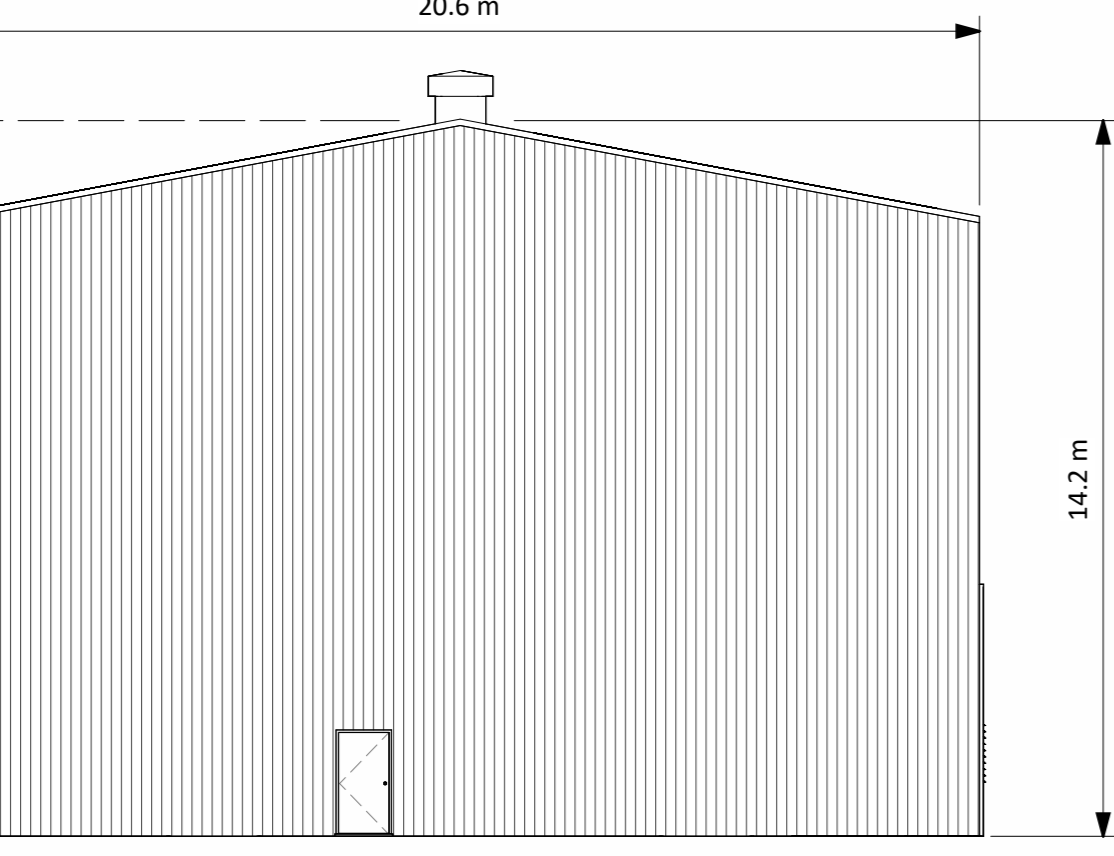

3 Workshop & Stores West
1 : 150

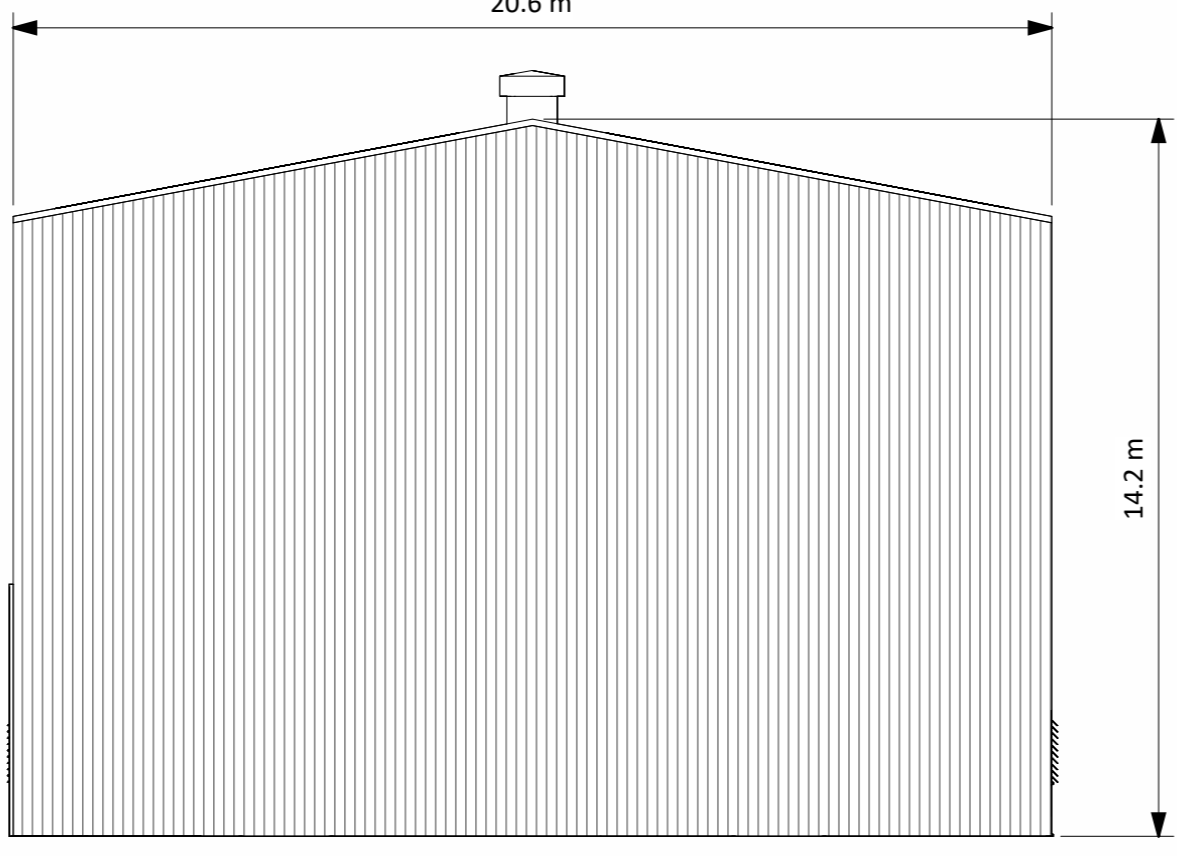

4 Workshop & Stores East
1 : 150

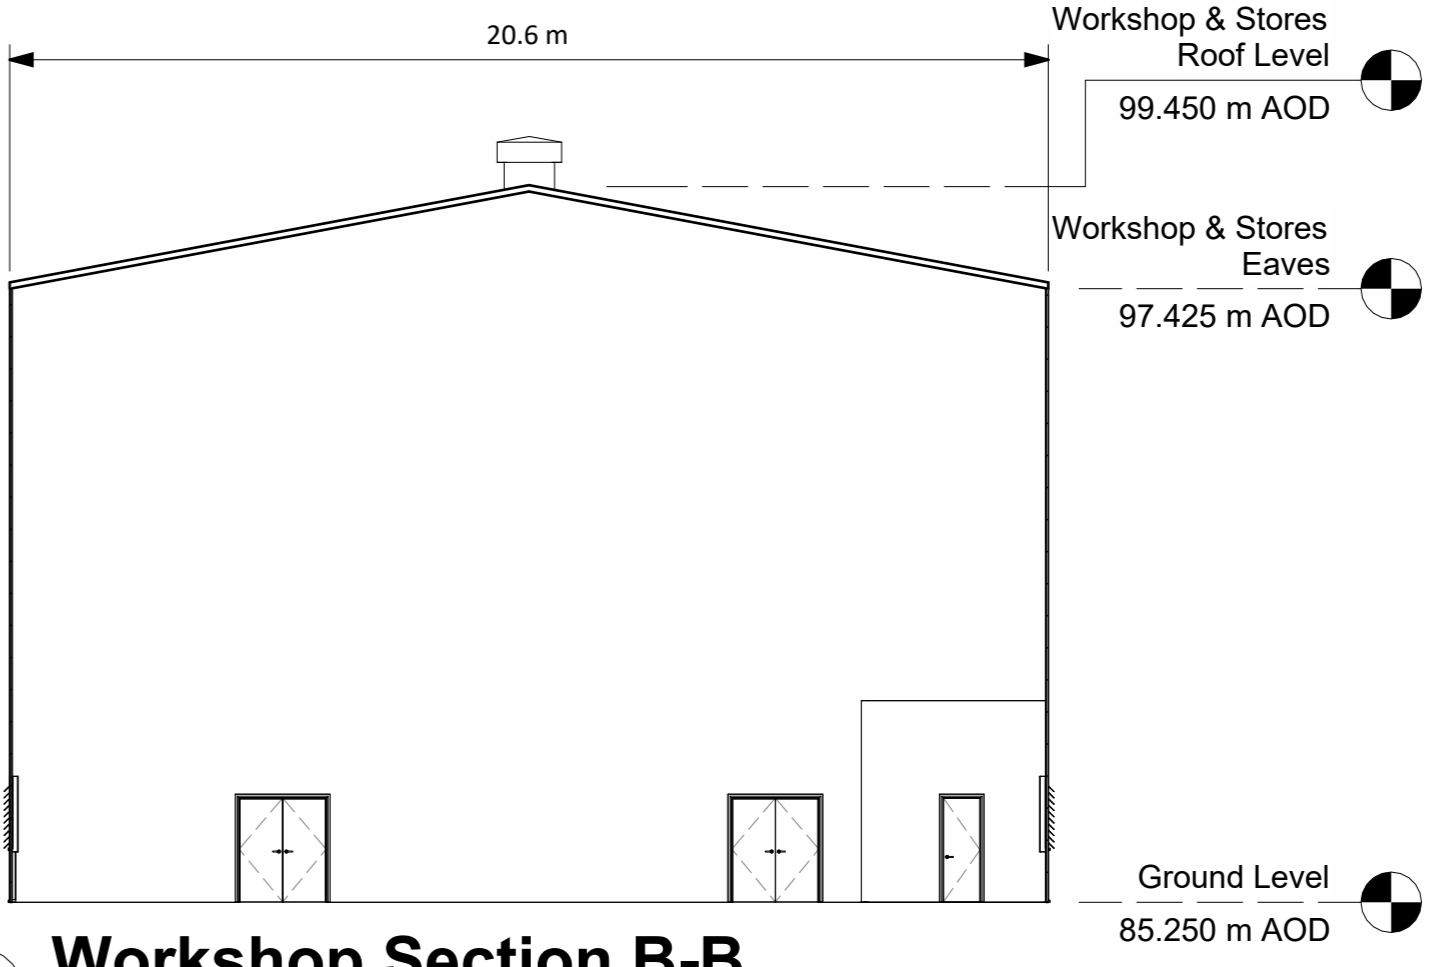


6 Workshop Section B-B
1 : 150


Workshop & Stores
Roof Level
99.450 m AOD

Workshop & Stores
Eaves
97.425 m AOD

Ground Level
85.250 m AOD

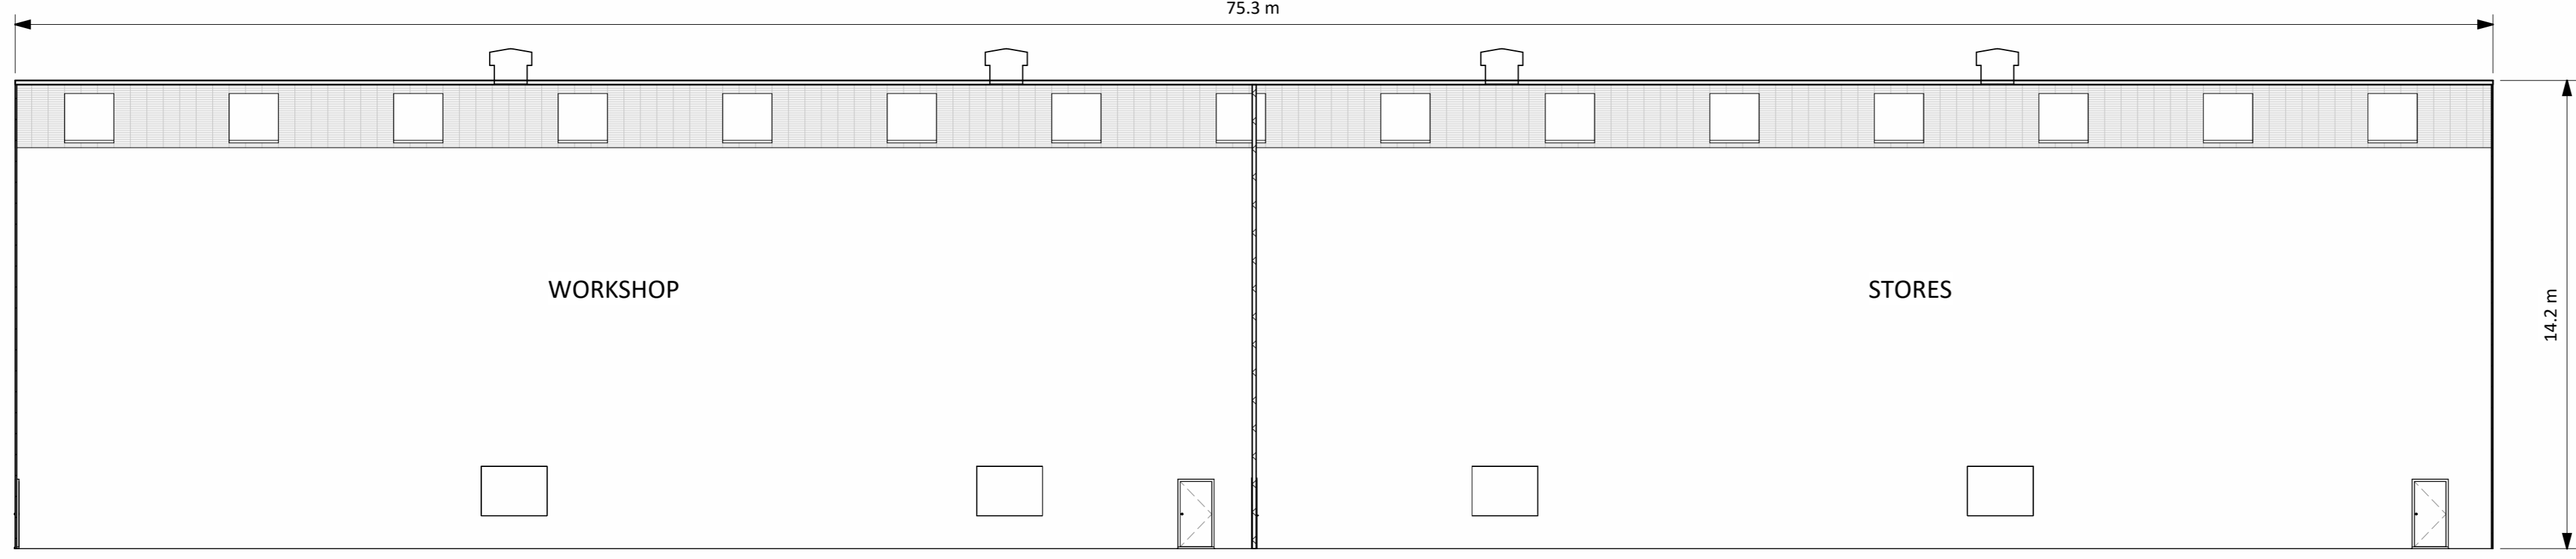

5 Workshop & Stores Section A-A
1 : 150

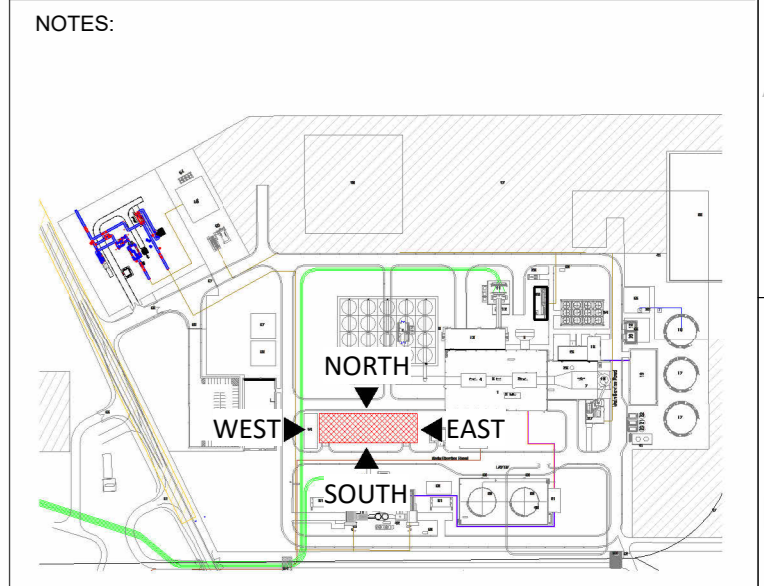

Key Plan
1 : 6000

- NOTES:
- Building colours will range within a muted mid-dark grey and green spectrum. Refer to EIAR Vol. II, Appendix 10A for detail
 - Final detail of building finishes to be agreed with planning authority in advance of development commencing

R1.0	FOR PLANNING	DTW	AO1	BAB	26.01.24
REV.	DETAILS OF REVISION	DRAWN	CHKD	APR	DATE

FICTNER
CONSULTING ENGINEERS LIMITED
7 Sir John Rogerson's Quay, Block C,
Grand Canal Docklands,
Dublin 2, D02 VK60
Tel: +353 (1) 506 0632
Website: www.fichtner.ie

CLIENT: **Bord na Móna Powergen Limited**

SITE:

PROJECT: **Derrygreenagh Power**

TITLE: **WORKSHOP & STORES
ELEVATIONS & SECTIONS**

DRAWING STATUS:	For Planning
DRAWN BY:	DTW
CHECKED BY:	AO1
APPROVED BY:	BAB
DATE:	26.01.24

OFFICE OF ISSUE: **DUBLIN**

SHEET SIZE: **A1** | SCALE: 1:150

DRAWING No.: **S7060-8050-0017** | SHEET **01** | REVISION: **R1.0**

