
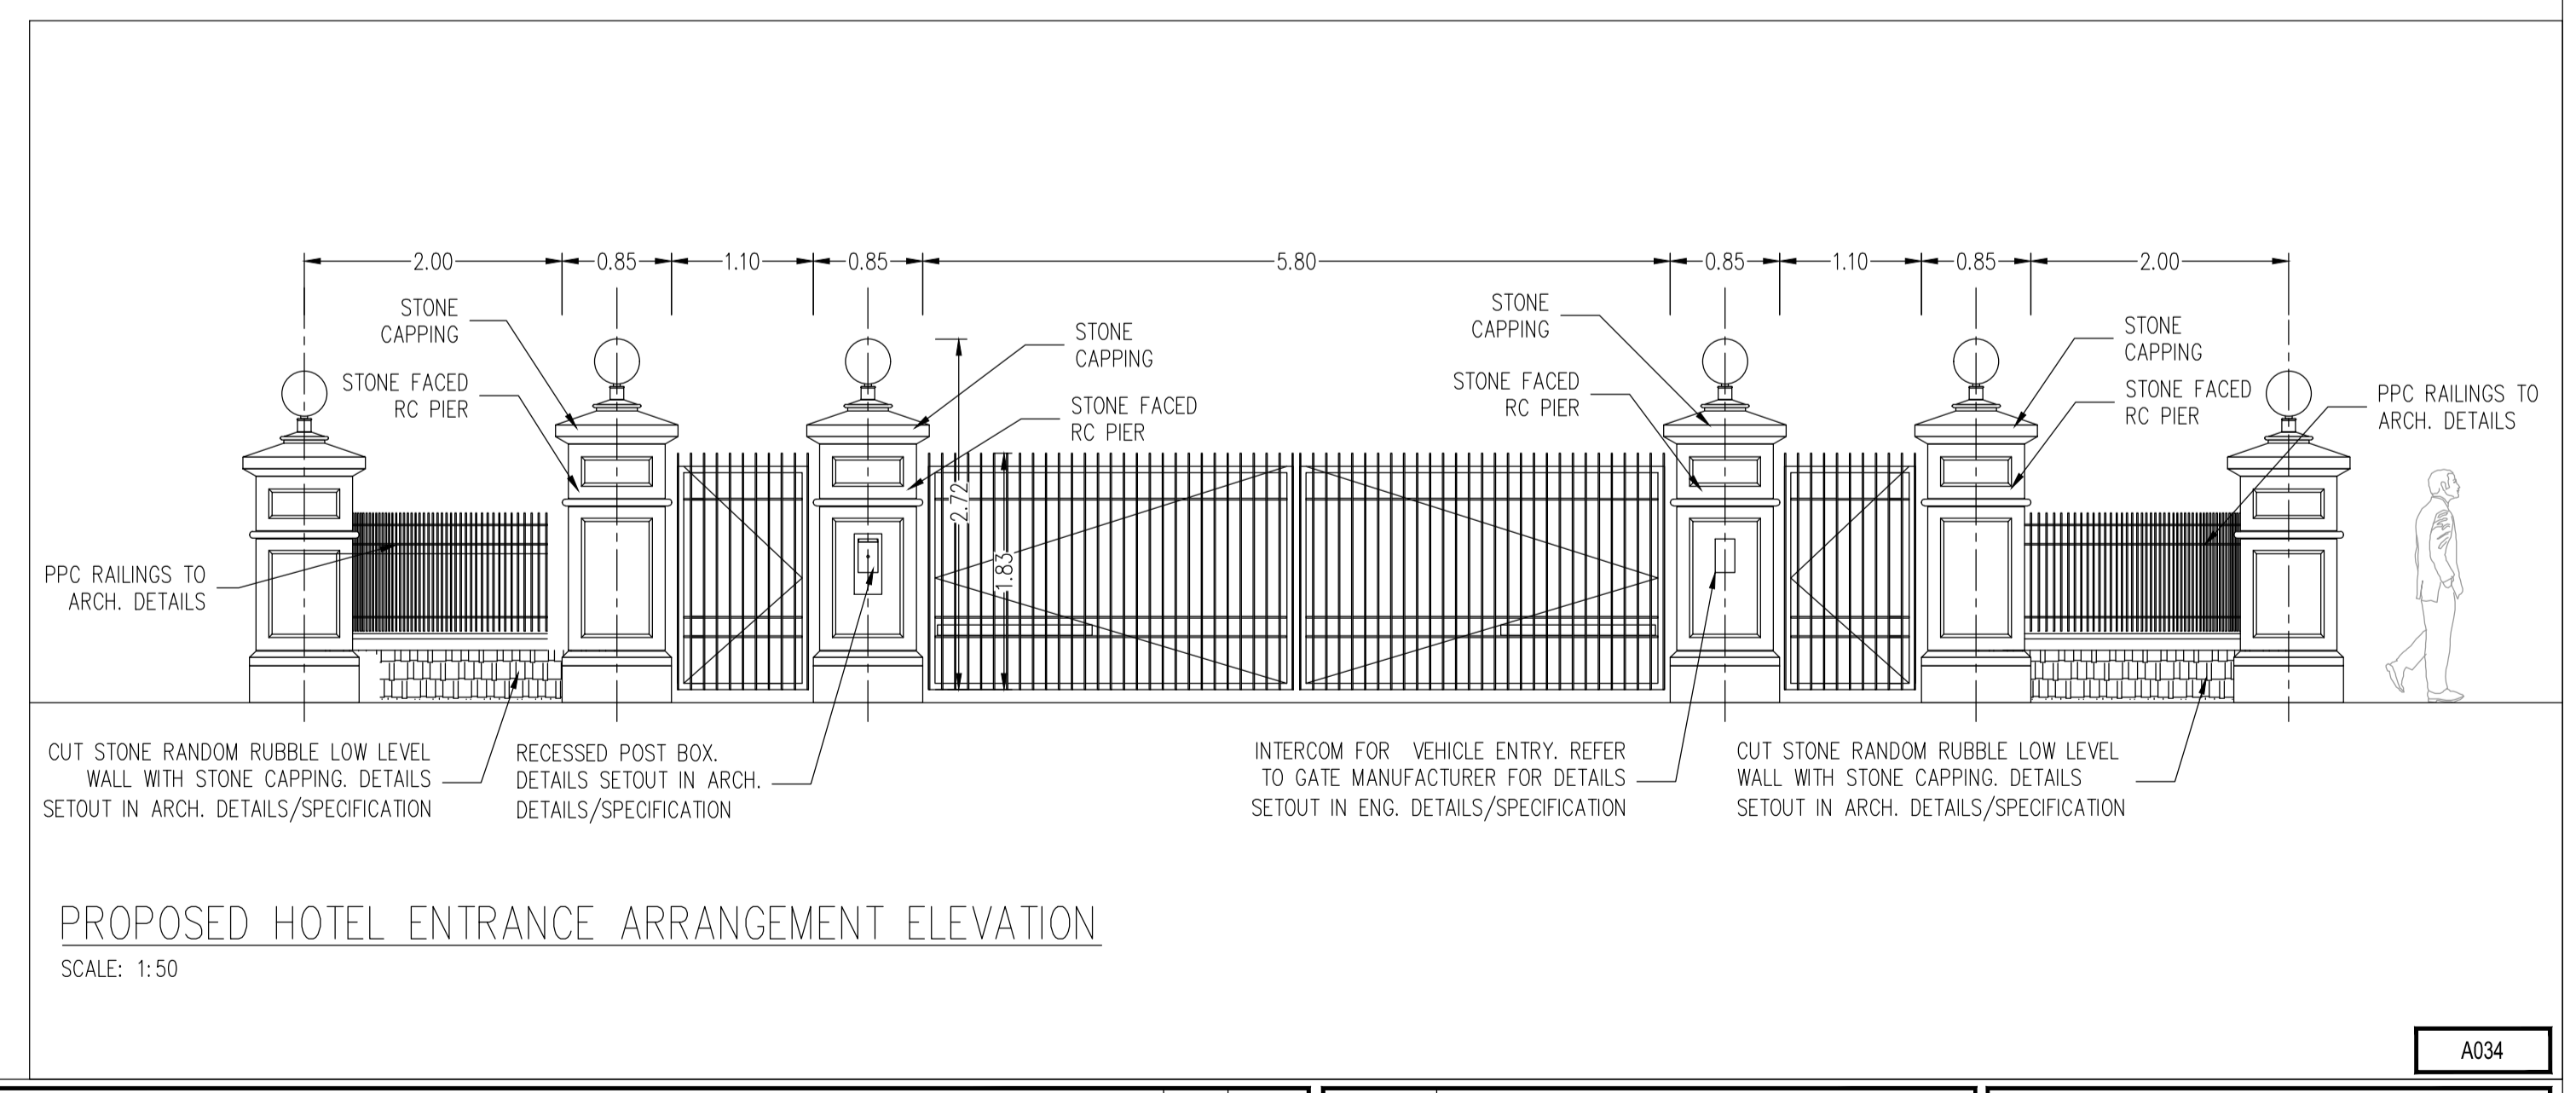


**LEGEND:**

SITE BOUNDARY	Red line
PROPOSED CARRIAGEWAY	Grey line
PROPOSED CYCLETRACK ON-ROAD	Orange line
PROPOSED BRIDGE/CULVERT	Dark grey line
PROPOSED FOOTPATH	Light grey line
PROPOSED GRASS VERGE	Green area
PROPOSED PARKING SPACES	Patterned area
PROPOSED RAISED TABLE	Grey trapezoid
PROPOSED TACTILE PAVING BUFF COLOURED (UNCONTROLLED CROSSING)	Yellow square
PROPOSED TACTILE PAVING RED COLOURED (CONTROLLED CROSSING)	Red square

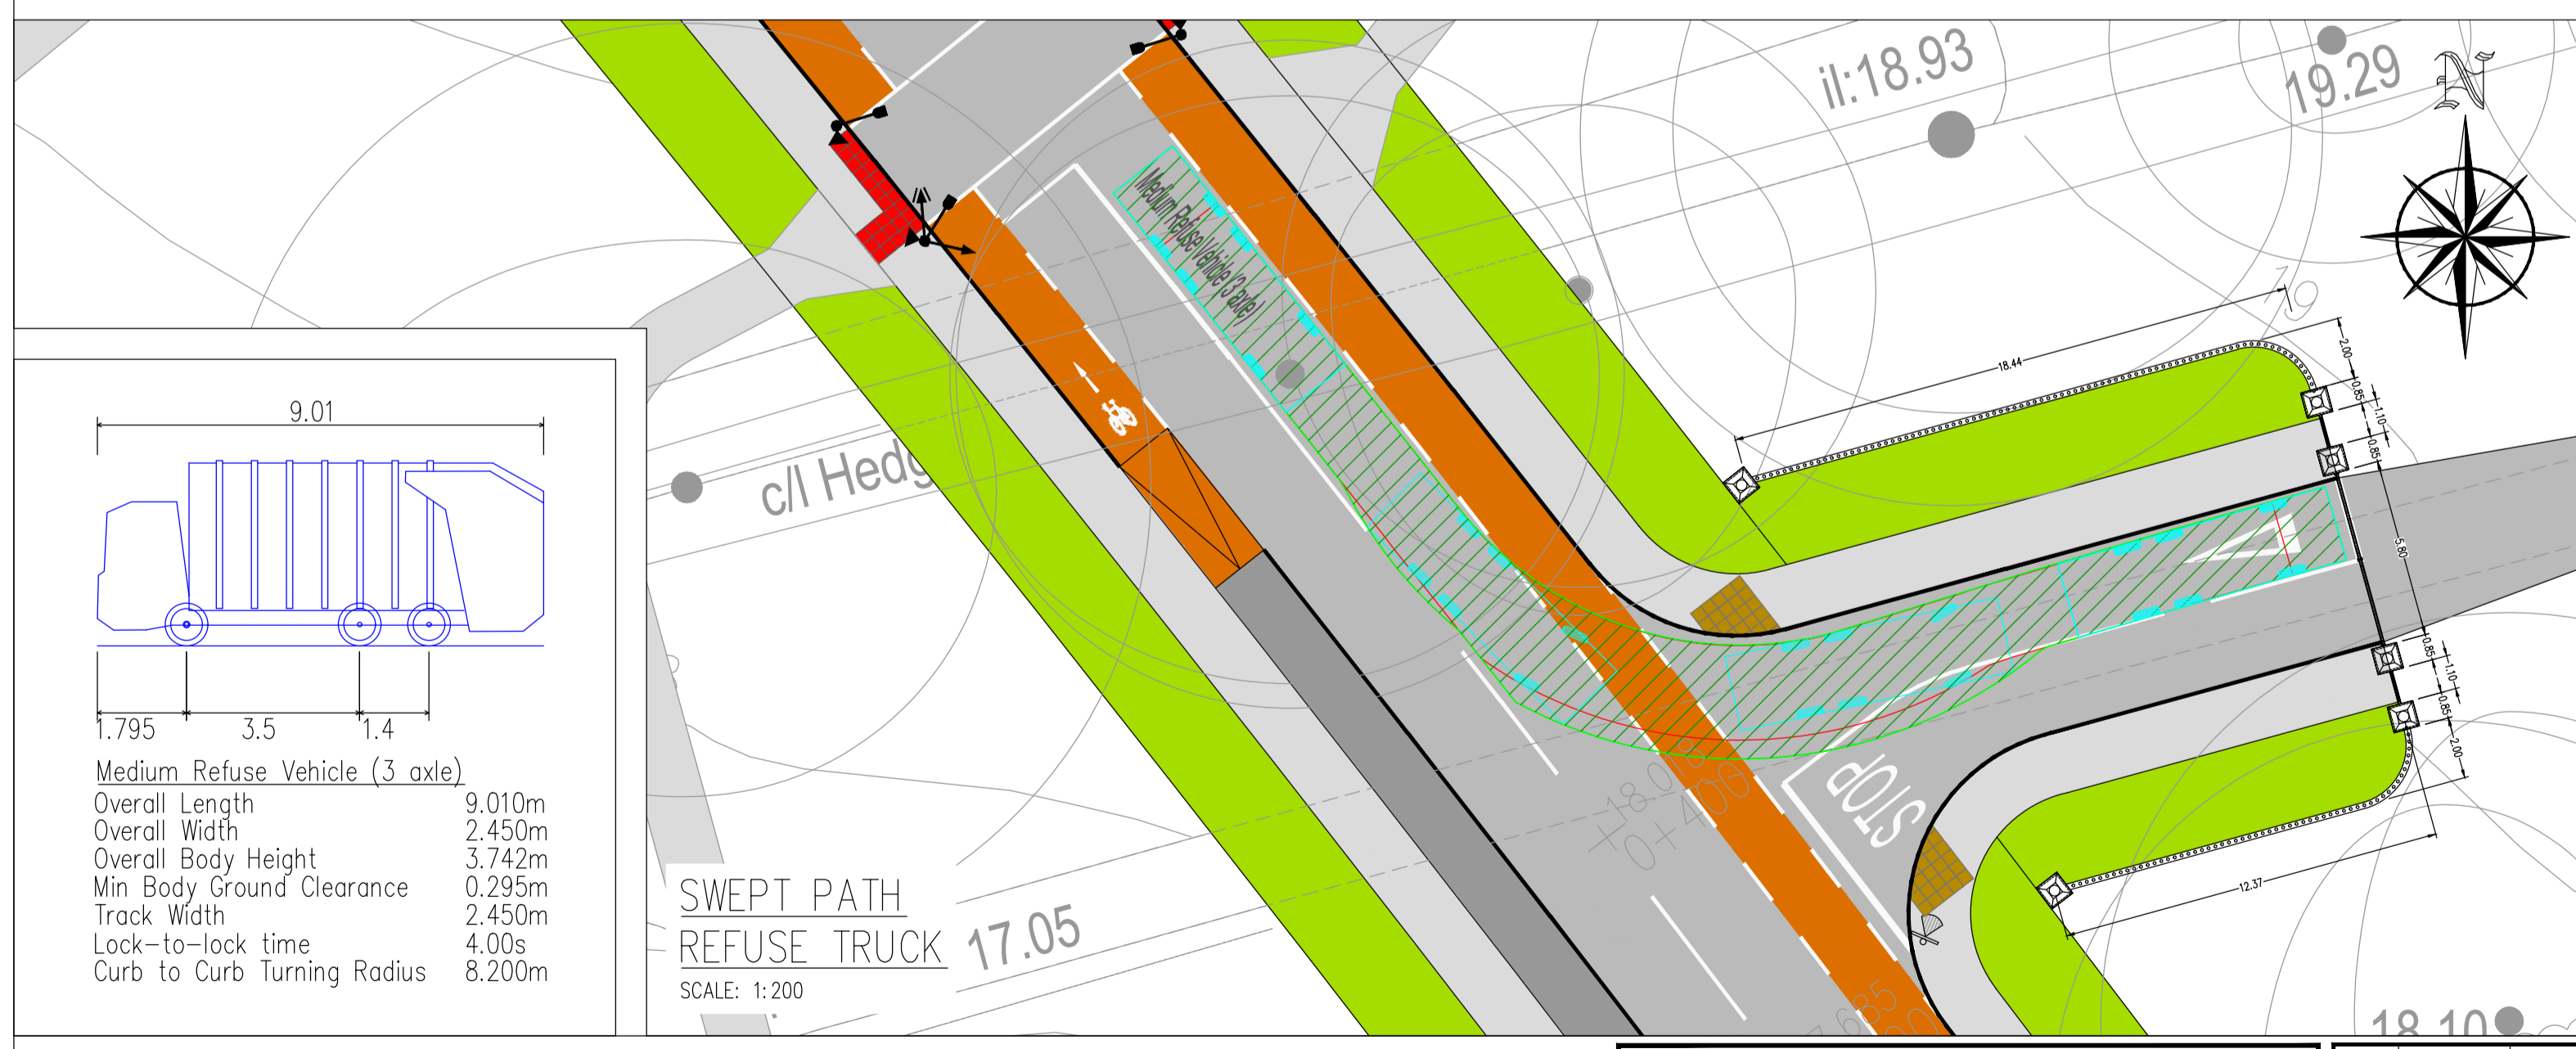

**PLANNING DRAWING.**  
NOT FOR CONSTRUCTION.  
ALL LEVELS GIVEN ARE  
RELATIVE TO ORDNANCE DATUM.  
THIS DRAWING HAS BEEN ISSUED FOR INFORMATION  
PURPOSES ONLY AND MUST NOT BE USED  
FOR CONSTRUCTION UNDER ANY CIRCUMSTANCES

- NOTES**
- For setting out refer to Architect's drawings.
  - This drawing to be read in conjunction with all other Architectural and Engineering drawings and all other relevant drawings and Specifications.
  - DO NOT SCALE THIS DRAWING. Use figured dimensions only.
  - No part of this document may be reproduced or transmitted in any form or stored in any retrieval system of any nature without the written permission as copyright holder except as agreed for use on the project for which the document was originally issued.
  - Ordnance Survey Ireland Licence Number EN 0074023

Rev. No.	Date	REVISION NOTE	Drn. By	Chkd. By
P1	07.07.2023	ISSUED FOR COORDINATION	SC	NB
P2	09.08.2023	ISSUED FOR PLANNING	SC	NB

Client	Keldrum Limited
Project	Large-scale Residential Development at Tinakilly, Wicklow
Title	Hotel Entrance Arrangement
Dwg. No.	A034-CSC-ZZ-XX-DR-C-0045
Date	March 2023
Drn. by	SC
Chkd. by	JF
Apprd. by	OS
Scale	1:200 @ A1
Revision	<b>P2</b>

**CS Consulting Group**  
DUBLIN | LONDON | LIMERICK

Head Office  
19-22 Dame Street, Dublin 2.  
T: +353 (0)1 5480863  
e: info@csconsulting.ie  
w: www.csconsulting.ie

Quality Environment I.S. EN ISO 9001:2008  
Energy I.S. EN ISO 14001:2004  
Health & Safety I.S. EN ISO 50001:2011  
NSAI Certified OHSAS 18001:2007