
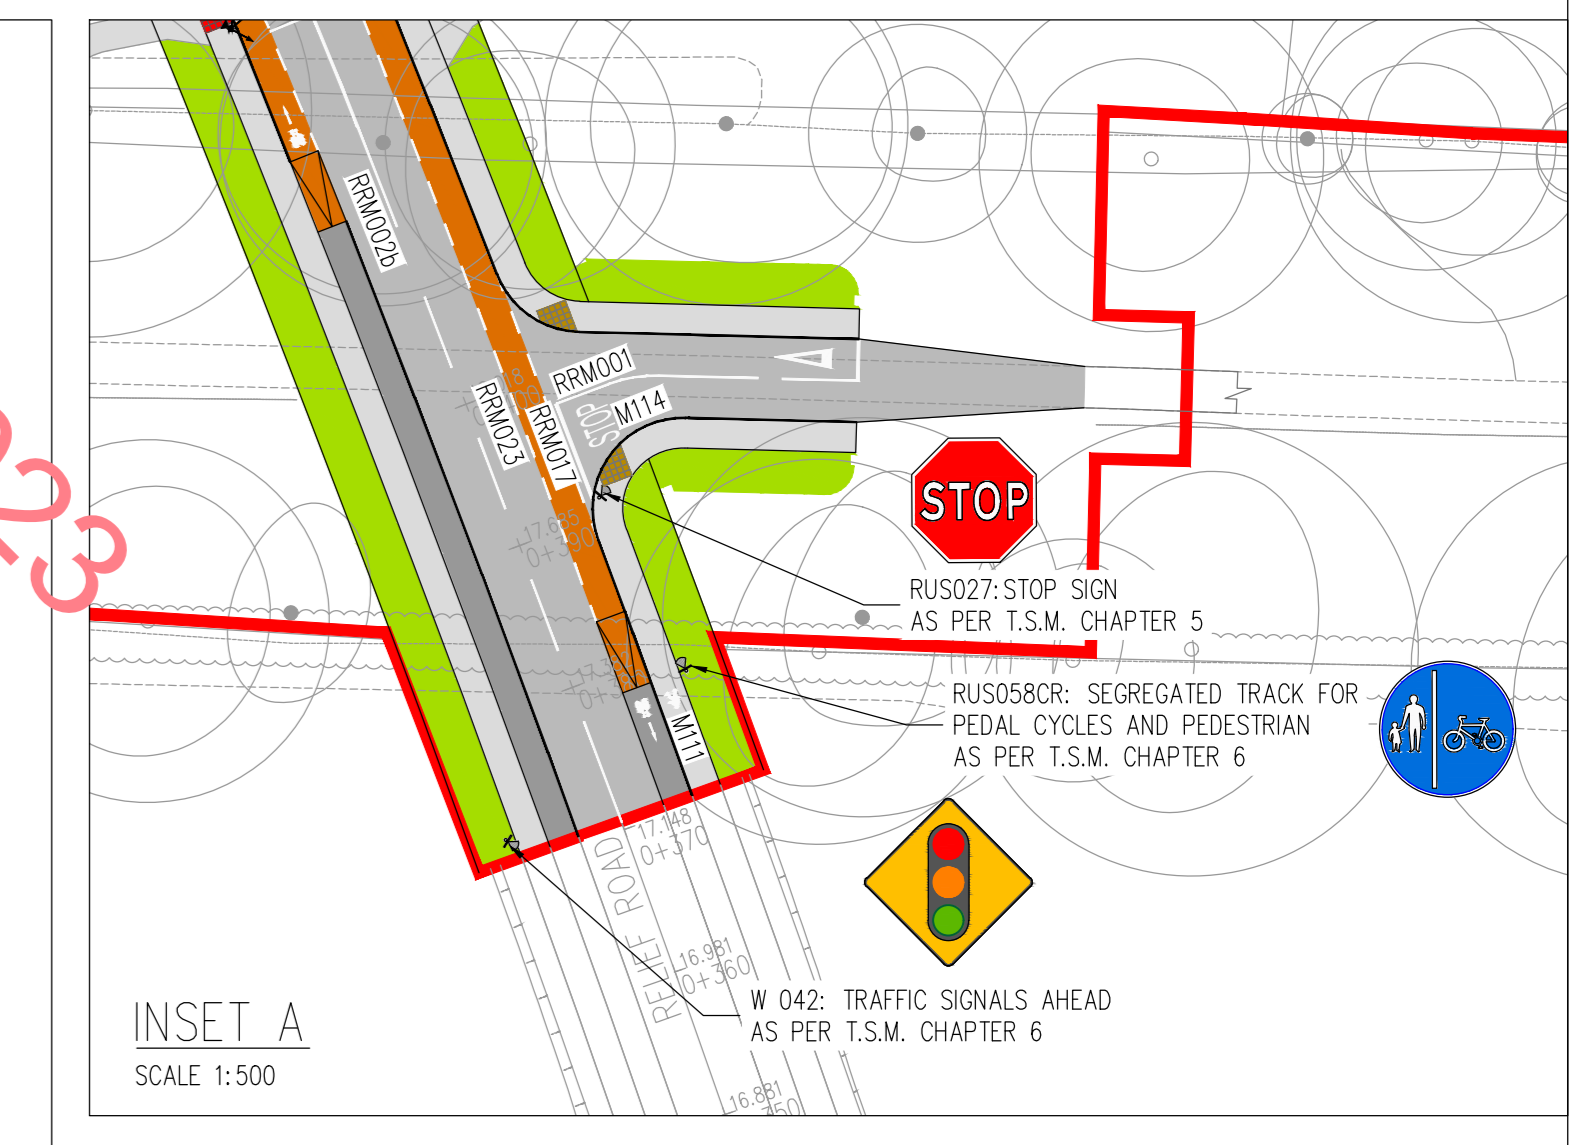


RECEIVED: 14/08/2023

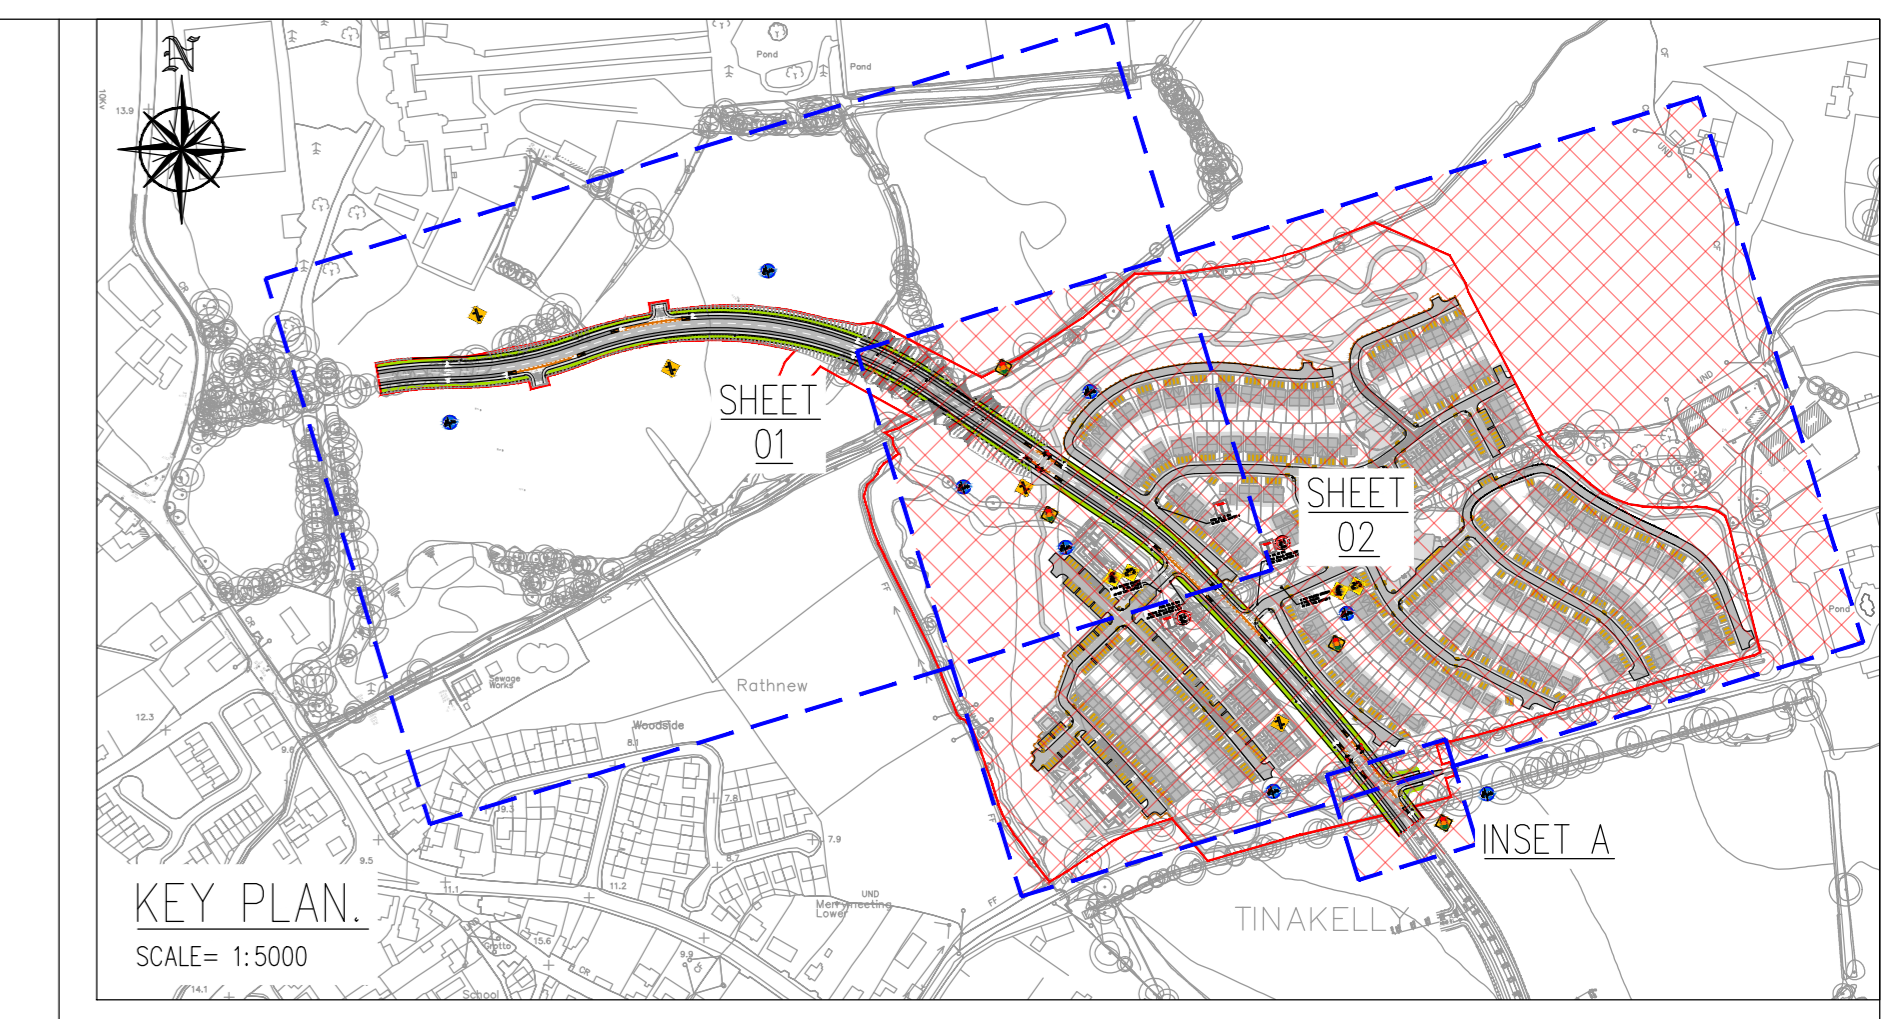

**LEGEND:**

SITE BOUNDARY	[Red line]
PROPOSED CARRIAGEWAY	[Grey line]
PROPOSED CYCLETRACK ON-ROAD	[Orange line]
PROPOSED BRIDGE/CULVERT	[Grey line]
PROPOSED FOOTPATH	[Light grey line]
PROPOSED GRASS VERGE	[Green area]
PROPOSED PARKING SPACES	[Yellow area]
PROPOSED RAISED TABLE	[Black trapezoid]
PROPOSED TACTILE PAVING BUFF COLOURED (UNCONTROLLED CROSSING)	[Yellow square]
PROPOSED TACTILE PAVING RED COLOURED (CONTROLLED CROSSING)	[Red square]
PROPOSED STEEL CRASH BARRIER	[Black dashed line]
PROPOSED TIMBER CRASH BARRIER	[Brown dashed line]

**TRAFFIC SIGNS:**

SYMBOL	DESCRIPTION	DOE TRAFFIC SIGNS MANUAL REFERENCE
[STOP sign]	STOP SIGN	RUS027
[30km/h sign]	30km/h Speed Limit	RUS044
[Traffic signals ahead sign]	TRAFFIC SIGNALS AHEAD	W042
[Children crossing sign]	CHILDREN CROSSING	W142
[Staggered junctions ahead sign]	STAGGERED JUNCTIONS AHEAD	W007L
[Cyclists sign]	CYCLISTS	W143
[Segregated track for pedal cycles and pedestrian sign]	SEGGREGATED TRACK FOR PEDAL CYCLES AND PEDESTRIAN	RUS058CR
[Cul-de-sac sign]	CUL-DE-SAC	F350

**ROAD MARKINGS:**

SYMBOL	DESCRIPTION	REFERENCE	CLOUR
[STOP MARKING]	WORDED "STOP" MARKING	M114	WHITE
[STOP LINE]	STOP LINE	RRM017	WHITE
[CENTRE LINE]	CENTRE LINE	RRM001	WHITE
[TRAFFIC CALMING TRIANGLE]	TRAFFIC CALMING TRIANGLE	M112	WHITE
[BROKEN CENTRE LINE]	BROKEN CENTRE LINE 3m LINE, 3m GAP	RRM002B	WHITE
[PEDESTRIAN LINES]	PEDESTRIAN LINES	M131	WHITE
[PEDESTRIAN SYMBOL]	PEDESTRIAN SYMBOL	M111	WHITE
[CYCLE TRACK DIRECTION ARROW]	CYCLE TRACK DIRECTION ARROW	M118	WHITE
[CYCLE SYMBOL]	CYCLE SYMBOL	M116	WHITE

PROPOSED ROAD MARKINGS AND SIGNS LAYOUT  
SCALE: 1:500

FOR CONTINUATION SEE INSET A

**PLANNING DRAWING.**  
NOT FOR CONSTRUCTION.  
ALL LEVELS GIVEN ARE  
RELATIVE TO ORDNANCE DATUM.  
THIS DRAWING HAS BEEN ISSUED FOR INFORMATION  
PURPOSES ONLY AND MUST NOT BE USED  
FOR CONSTRUCTION UNDER ANY CIRCUMSTANCES

**NOTES**

- For setting out refer to Architect's drawings.
- This drawing to be read in conjunction with all other Architectural and Engineering drawings and all other relevant drawings and Specifications.
- DO NOT SCALE THIS DRAWING. Use figures/dimensions only.
- No part of this document may be reproduced or transmitted in any form or stored in any retrieval system of any nature without the written permission in copyright holder except as agreed.
- Use on the project for which the document was originally issued.
- Ordnance Survey Ireland Licence Number EN 0074023

Rev. No.	Date	REVISION NOTE	Dr. By	Chk. By
01	12.12.2022	ISSUED FOR PLANNING	SC	NB
02	16.04.2023	ISSUED FOR PLANNING	SC	NB
03	20.04.2023	RED LINE BOUNDARY UPDATED	SC	NB
04	07.07.2023	ISSUED FOR COORDINATION	SC	NB
05	14.07.2023	ISSUED FOR COORDINATION	SC	NB
06	11.07.2023	LAYOUT UPDATES	SC	NB
07	09.08.2023	ISSUED FOR PLANNING	SC	NB

Client	Keldrum Limited
Project	Large-scale Residential Development at Tinakilly, Wicklow
Title	Proposed Road Markings and Signs Sheet 2 of 2
Dep. No.	A034-CSC-ZZ-XX-DR-C-0021
Date	02 Oct 2022
City	SC
Unit	NB
OS	OS
Scale	1:500 @ A0
Revision	P7

**CS Consulting Group**  
DUBLIN | LONDON | LIMERICK

Head Office  
19-21 Ome Street, Dublin 2  
T: +353 (0)1 4548063  
E: info@csconsulting.ie  
W: www.csconsulting.ie

Quality ISO 9001:2015  
Environment ISO 14001:2015  
Health & Safety OHSAS 18001:2007