


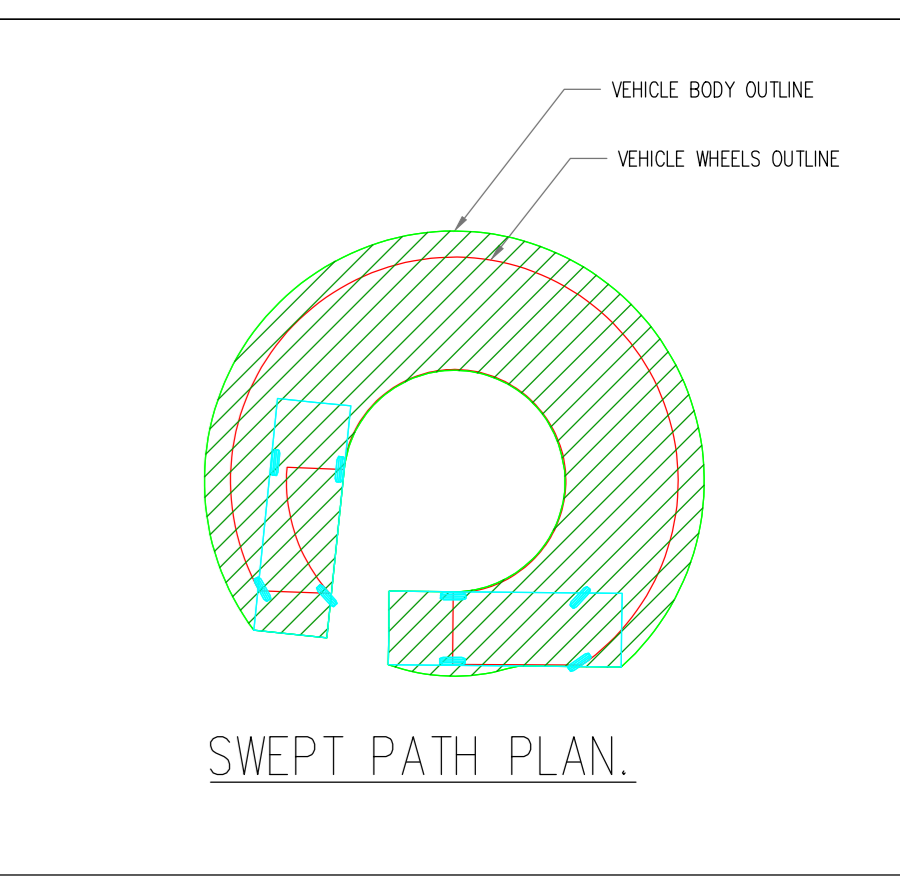

**Dennis Sabre Fire Tender (LWB)**

Overall Length	7.700m
Overall Width	2.430m
Overall Body Height	3.512m
Min Body Ground Clearance	0.397m
Track Width	2.380m
Lock-to-lock time	5.00s
Curb to Curb Turning Radius	7.400m



**LEGEND:**

- SITE BOUNDARY
- PROPOSED CARRIAGEWAY
- PROPOSED BRIDGE/CULVERT
- PROPOSED FOOTPATH
- PROPOSED GRASS VERGE
- PROPOSED PARKING SPACES
- PROPOSED RAISED TABLE
- PROPOSED TACTILE PAVING BUFF COLOURED (UNCONTROLLED CROSSING)
- PROPOSED TACTILE PAVING RED COLOURED (CONTROLLED CROSSING)
- PROPOSED STEEL CRASH BARRIER
- PROPOSED TIMBER CRASH BARRIER

PROPOSED SWEEP PATH - FIRE TENDER  
SCALE: 1:500

**PLANNING DRAWING.**  
NOT FOR CONSTRUCTION.  
ALL LEVELS GIVEN ARE  
RELATIVE TO ORDNANCE DATUM.  
THIS DRAWING HAS BEEN ISSUED FOR INFORMATION  
PURPOSES ONLY AND MUST NOT BE USED  
FOR CONSTRUCTION UNDER ANY CIRCUMSTANCES

**NOTES**

- For setting out refer to Architect's drawings.
- This drawing to be read in conjunction with all other Architectural and Engineering drawings and all other relevant drawings and Specifications.
- DO NOT SCALE THIS DRAWING. Use figures dimensions only.
- No part of this document may be reproduced or transmitted in any form or stored in any retrieval system of any nature without the written permission as copyright holder except as agreed.
- For use on the project for which the document was originally issued.
- Ordnance Survey Ireland Licence Number EN 0074023

Rev. No.	Date	REVISION NOTE	Dr. By	Chk. By
01	12.12.2022	ISSUED FOR PLANNING	SC	NB
02	16.04.2023	ISSUED FOR PLANNING	SC	NB
03	20.04.2023	RED LINE BOUNDARY UPDATED	SC	NB
04	07.07.2023	ISSUED FOR COORDINATION	SC	NB
05	11.07.2023	LAYOUT UPDATES	SC	NB
06	08.08.2023	ISSUED FOR PLANNING	SC	NB

Client	Keldrum Limited
Project	Large-scale Residential Development at Tinakilly, Wicklow
Title	Swept Path Analysis Fire Tender
Doc. No.	A034-CSC-ZZ-XX-DR-C-0023
Date	15.08.2023
Drawn by	SC
Checked by	NB
Scale	1:500 @ A0
Revision	P6

**CS Consulting Group**  
DUBLIN | LONDON | LIMERICK

Head Office  
19-21 Dame Street, Dublin 2.  
T: +353 (0)1 5480863  
E: info@csconsulting.ie  
W: www.csconsulting.ie

Quality ISO 9001:2015  
Environment ISO 14001:2015  
Health & Safety OHSAS 18001:2007