



Ashgrove House
26 Foxrock Court
Dublin 18
D18 R2K1

Mob. 086-3819011
e-mail - thetreefile@eircom.net


Graphic Representation of Tree Form, Balance and Protection Zone

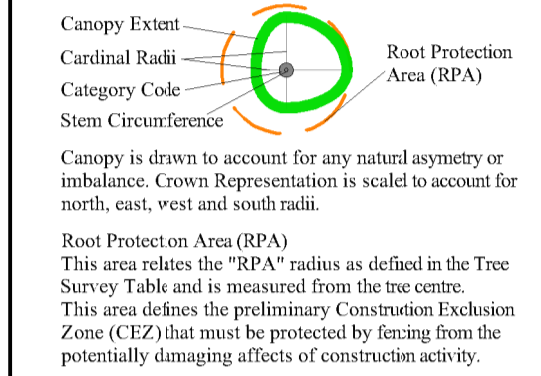

Tree Quality (Categorisation)




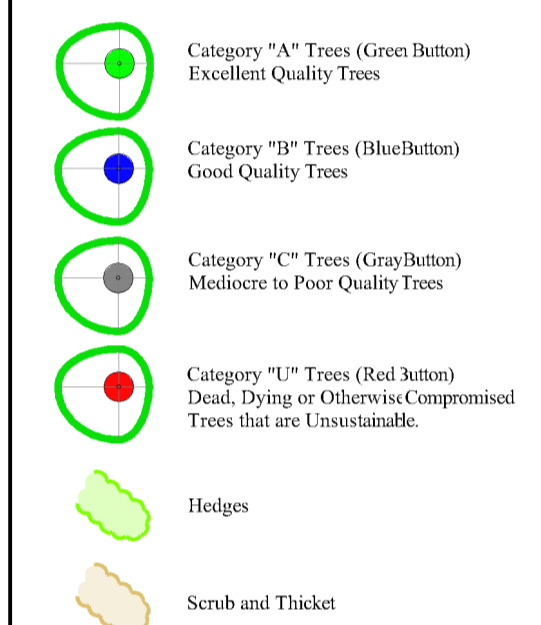


Tree Protection Key

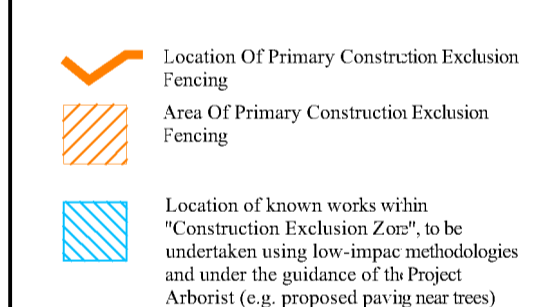

This Drawing Must Be Read in Conjunction with the "Arboricultural Method Statement" at "Appendix 1" of the Associated Arboricultural Report

Client: Keldrum Ltd
Scale: 1:1000 @ A1 Date: July 2023
Project: Tree Survey, Tinakilly, Co Wicklow
Description: Tree Protection Plan
Drawing Title: Tinakilly Tree Protection Plan Northwest

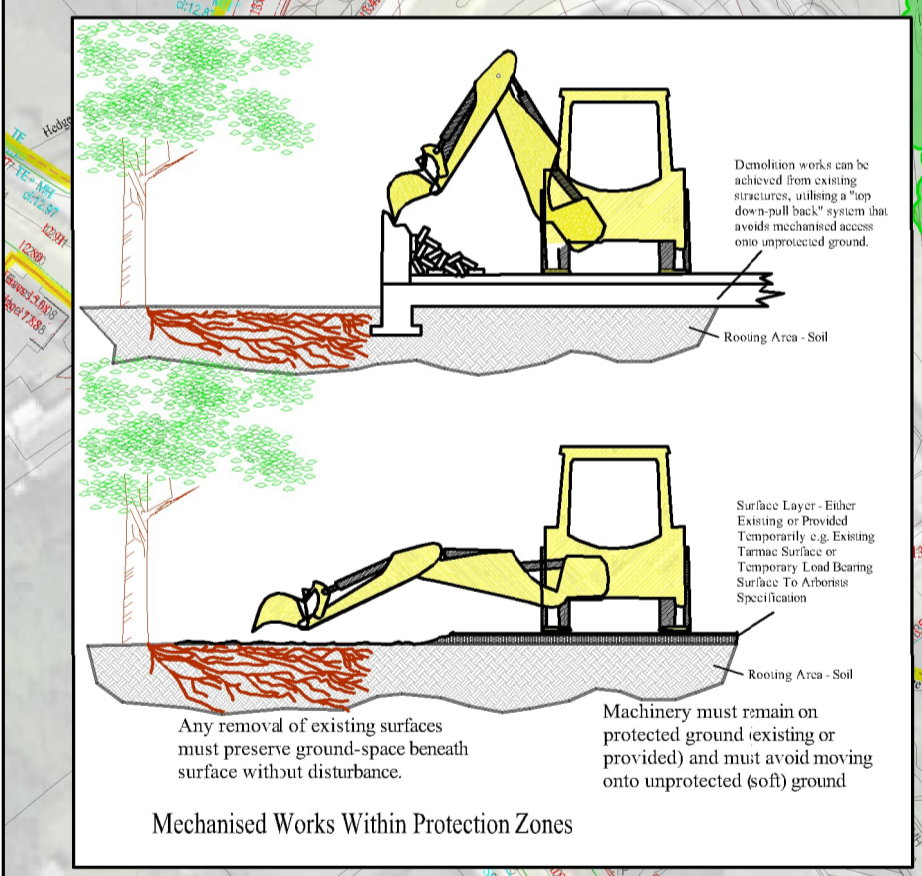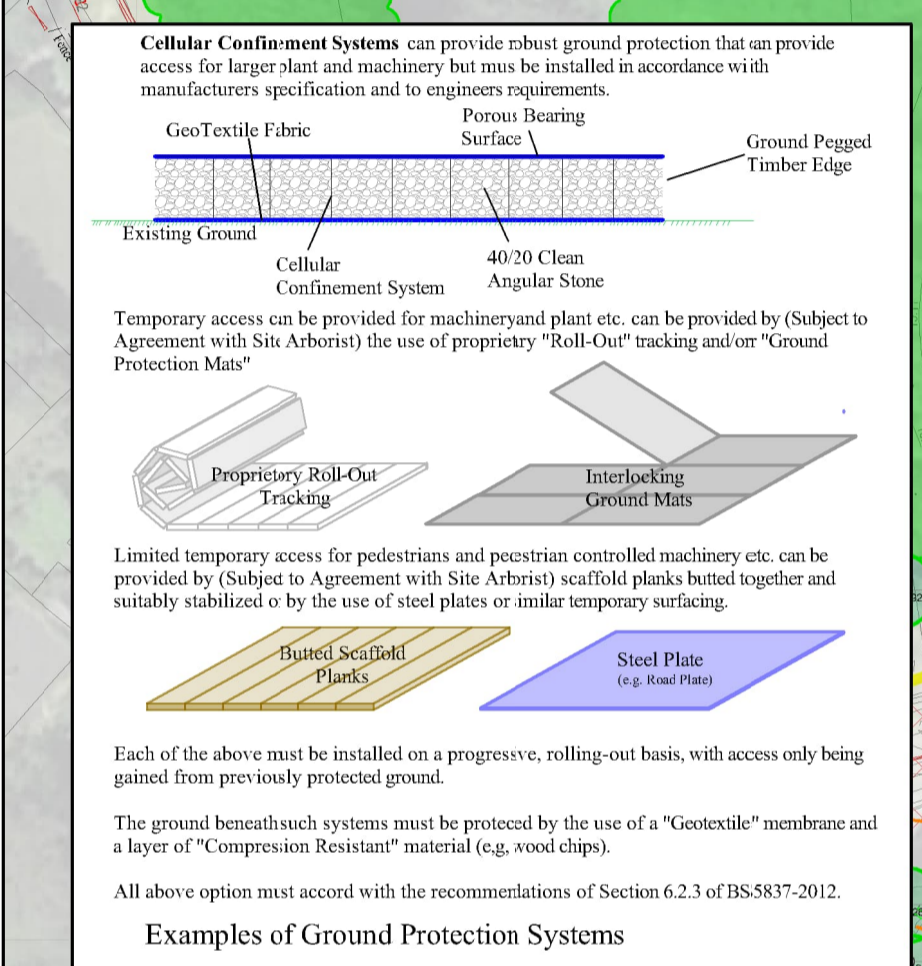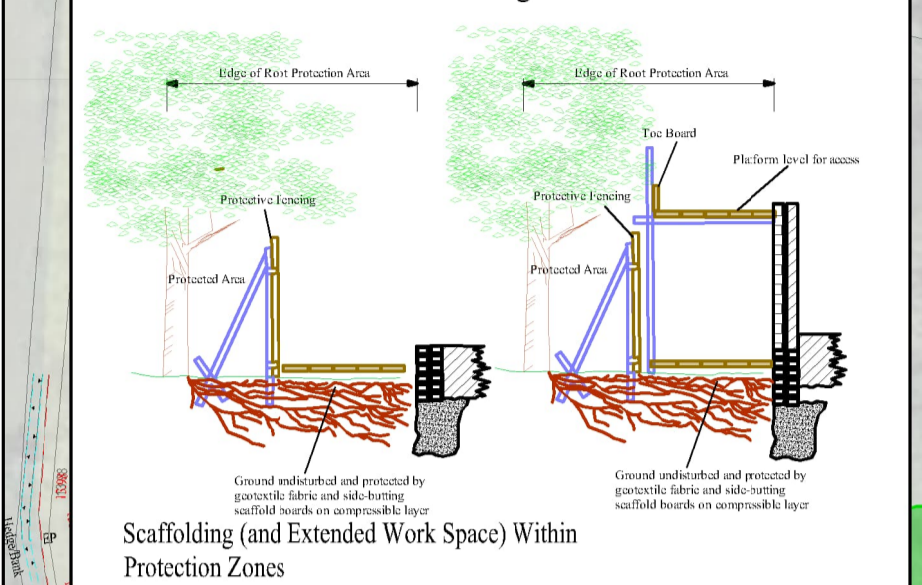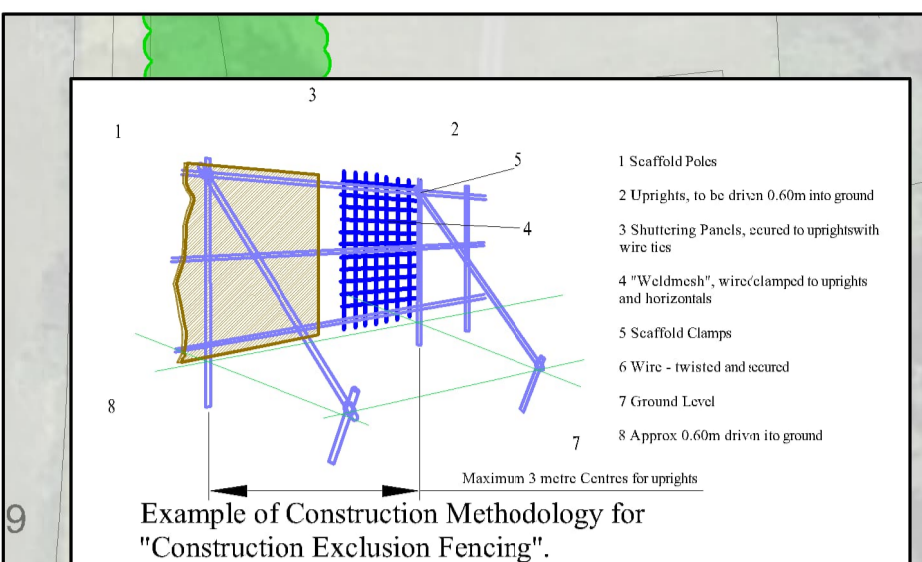

DRAFT DRAWING