


62 Elevation facing South SCALE 1:100
APARTMENT BLOCK 1

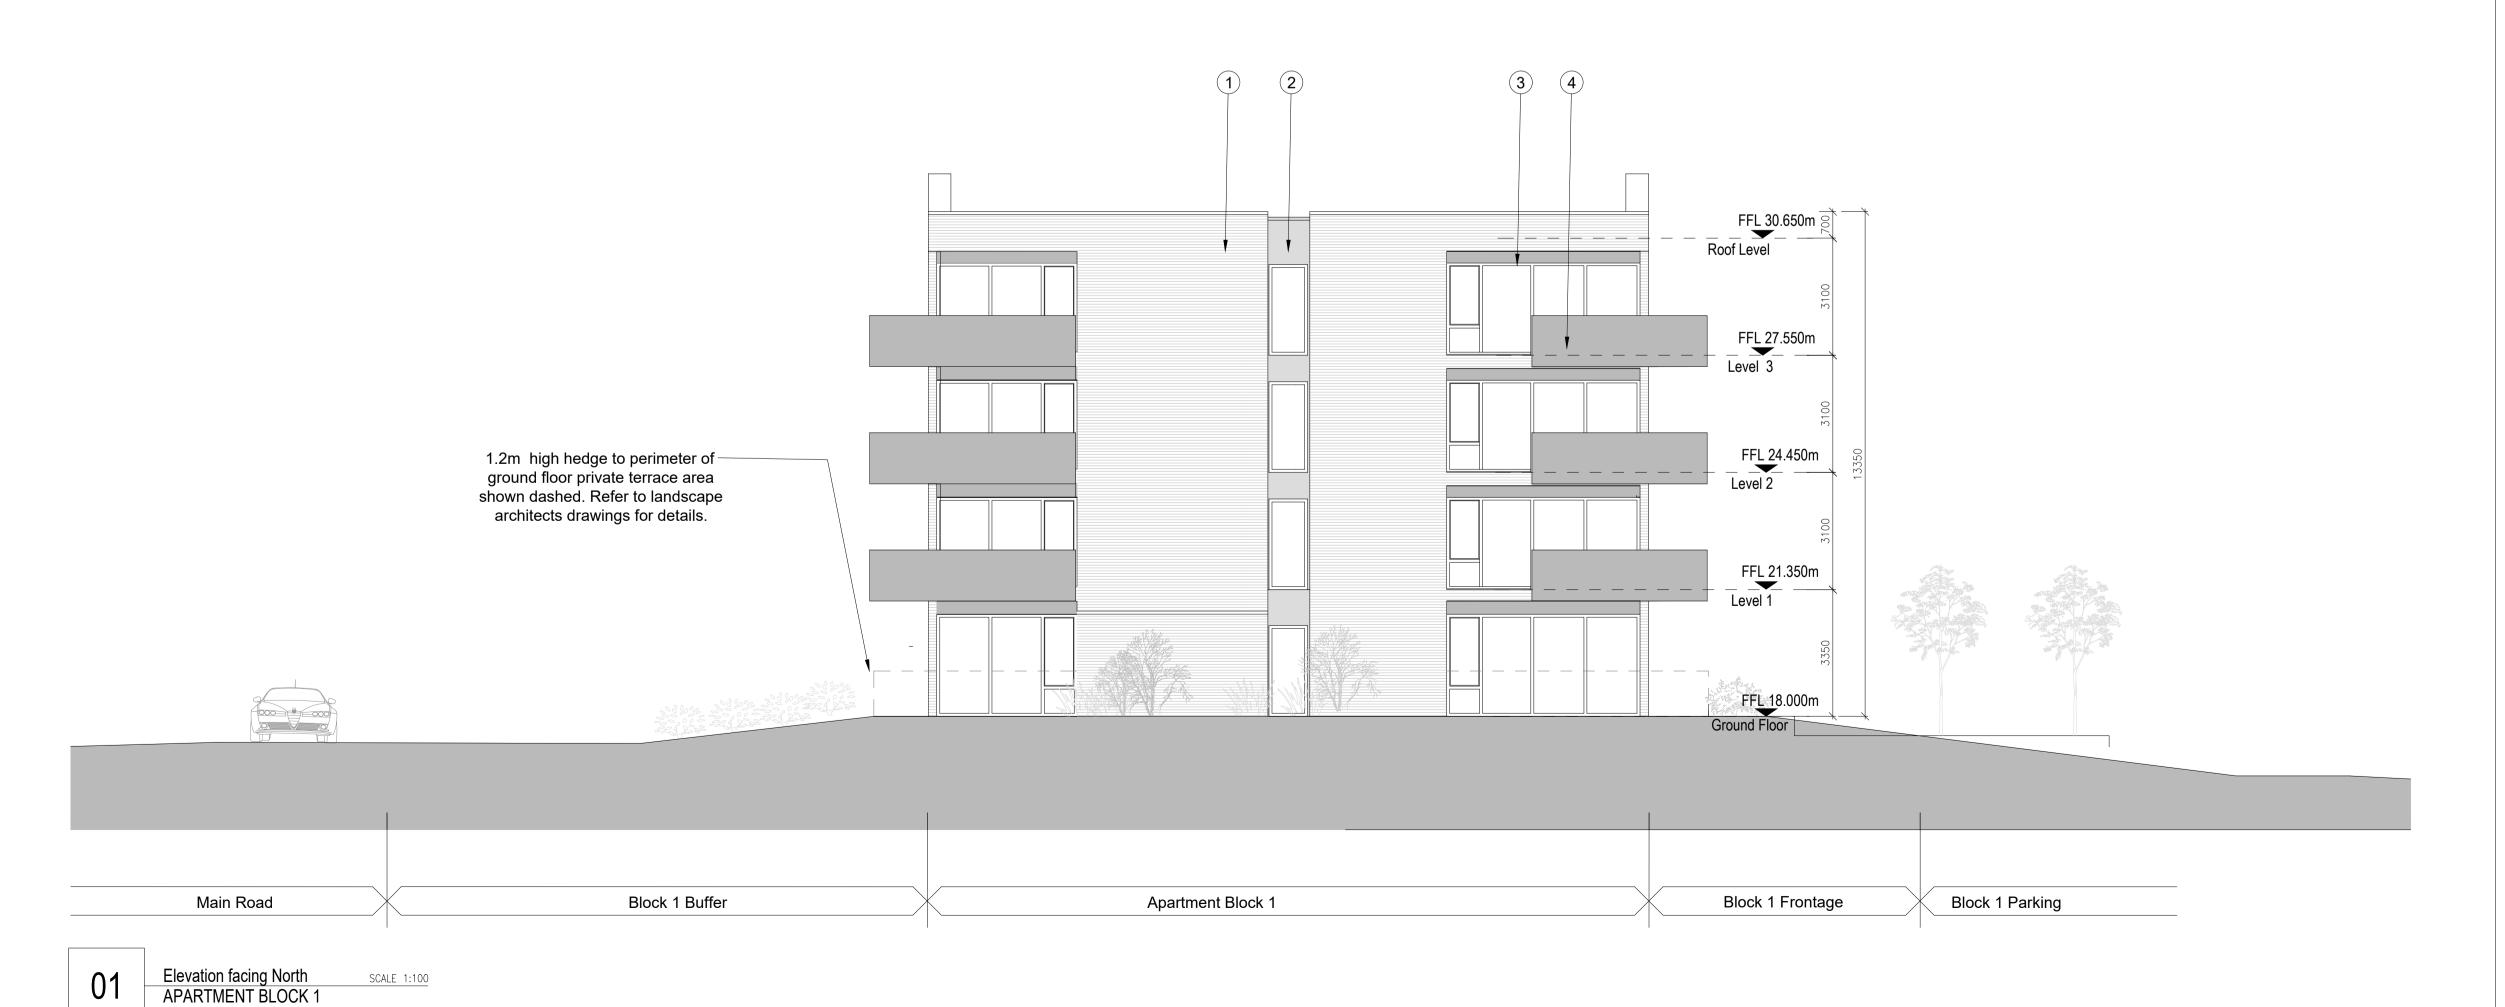

Copyright. All Rights Reserved.

This work is copyright and cannot be produced or copied in any form or by any means (graphic, electronic or mechanical including photocopying) without the written permission of the originator. Any license, express or implied, to use this document for any purpose whatsoever is restricted to the terms of the agreement or implied agreement between the originator and the instructing party.

Levels and contours are relative to an Ordnance Survey


DO NOT SCALE FROM THIS DRAWING. WORK ONLY FROM FIGURED DIMENSIONS. THIS DRAWING TO BE READ IN CONJUNCTION WITH RELEVANT CONSULTANT'S DRAWINGS.

Modified By: Mitchel Gibbon Plot Time: 7/24/2023 10:42:23 am

NOTES:

GENERAL NOTES:

- 1. This drawing is intended for Planning purposes
- 2. Please refer to previously permitted application Refs. 17/219 / ABP Ref. 301261-18, 20/1000, 21/411 and 22/837 for details of previoulsy permitted scheme on the proposed site & adjacent lands in the ownership of the applicant.
- 3. This drawing is to be read in conjunction with the accompanying Architectural Drawings, Consultant Engineers Drawings & Specifications and Landscape Architects Drawings & Specifications

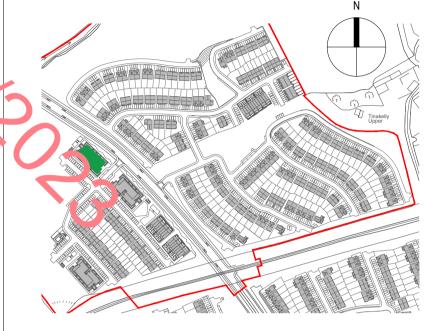

MATERIALS KEY:

1. SELECTED BRICK, BIRTLEY OLDE ENGLISH BUFF OR SIMILAR
2. DARK GRAY RENDER
3. ALUMINIUM WINDOWS, DARK GREY WITH VENTILATION STRIP ABOVE (SAME RAL AS WINDOWS)
4. STEEL PANEL BALUSTRADE (SAME RAL AS WINDOWS)
5. DARK GRAY RENDER PANEL

Revision Schedule			
No.	Date	Description	
PL.1	21.07.2023	Planning Issue	
	21.07.2020	Training recus	_
			_
			_
			_

Scott Tallon Walker Architects

19 Merrion Square, Dublin 2, Ireland
Tel: +351 (0)1 669 3000
Fax: +351 (0)1 661 3300
Email: mail@stwarchitects.com
Web: www.stwarchitects.com

CLIENT

Ardale Property Group

PROJECT

TINAKILLY TWO

DRAWING

Apartment Block 1 Side elevations

PROJECT NO: PROJECT STATUS PROJECT ARCHITECT: 21110 PLANNING PM

DRAWING NO. REVISION

21110-STW-GEA-1207-A1-EL2 PL.1