

Copyright. All Rights Reserved.
This work is copyright and cannot be produced or copied in any form or by any means (graphic, electronic or mechanical including photocopying) without the written permission of the originator. Any license, express or implied, to use this document for any purpose whatsoever is restricted to the terms of the agreement or implied agreement between the originator and the instructing party.

Levels and contours are relative to an Ordnance Survey

DO NOT SCALE FROM THIS DRAWING. WORK ONLY FROM FIGURED DIMENSIONS. THIS DRAWING TO BE READ IN CONJUNCTION WITH RELEVANT CONSULTANT'S DRAWINGS.

Modified By: Mitchel Gibbon Plot Time: 7/21/2023 1:09:01 pm

NOTES:


GENERAL NOTES:

1. This drawing is intended for Planning purposes only.
2. Please refer to previously permitted application Refs. 17/219 / ABP Ref. 301261-18, 20/1000, 21/411 and 22/837 for details of previously permitted scheme on the proposed site & adjacent lands in the ownership of the applicant.
3. This drawing is to be read in conjunction with the accompanying Architectural Drawings, Consultant Engineers Drawings & Specifications and Landscape Architects Drawings & Specifications


RECEIVED: 14/08/2023



18 STREET ELEVATION 'E13' SCALE 1:200

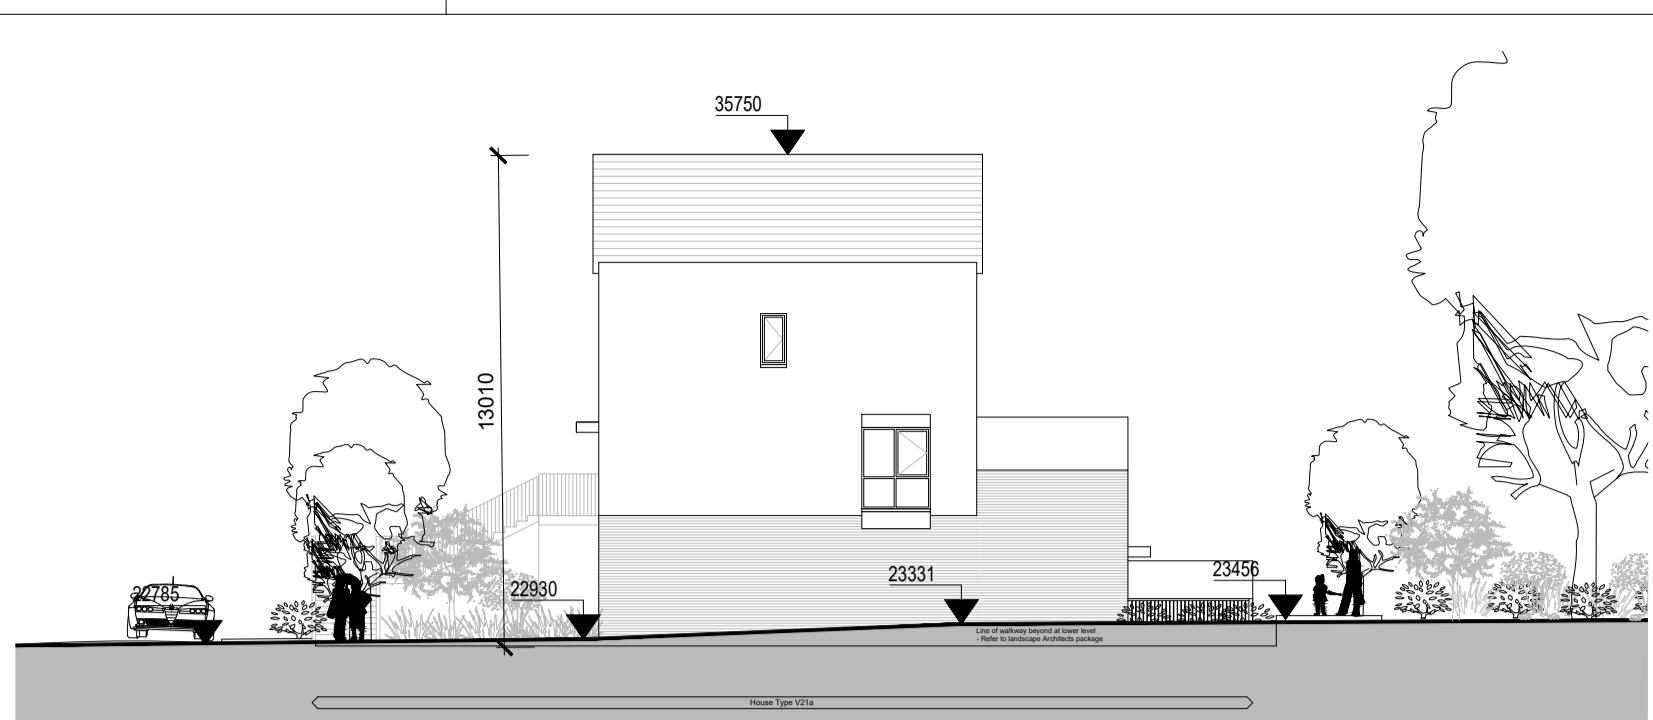

19 STREET ELEVATION 'E14' SCALE 1:200

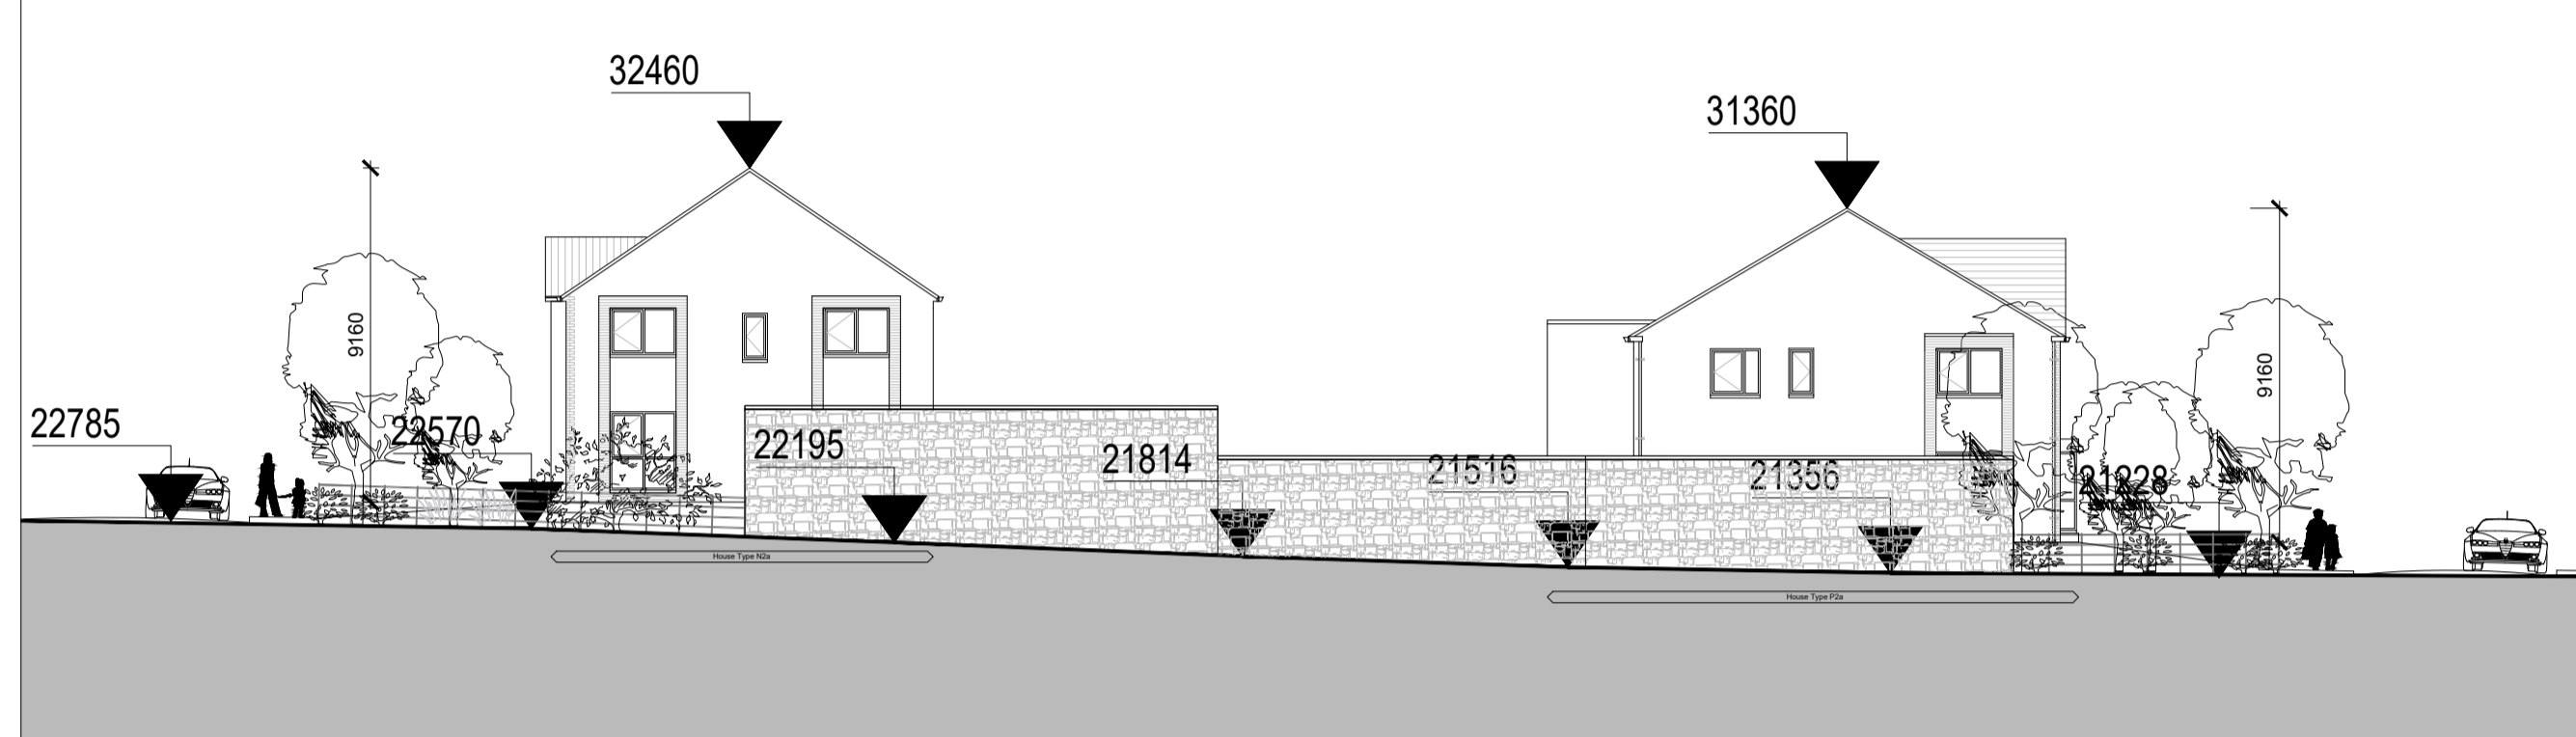


20 STREET ELEVATION 'E15' SCALE 1:200



21 STREET ELEVATION 'E16' SCALE 1:200




22 STREET ELEVATION 'E17' SCALE 1:200

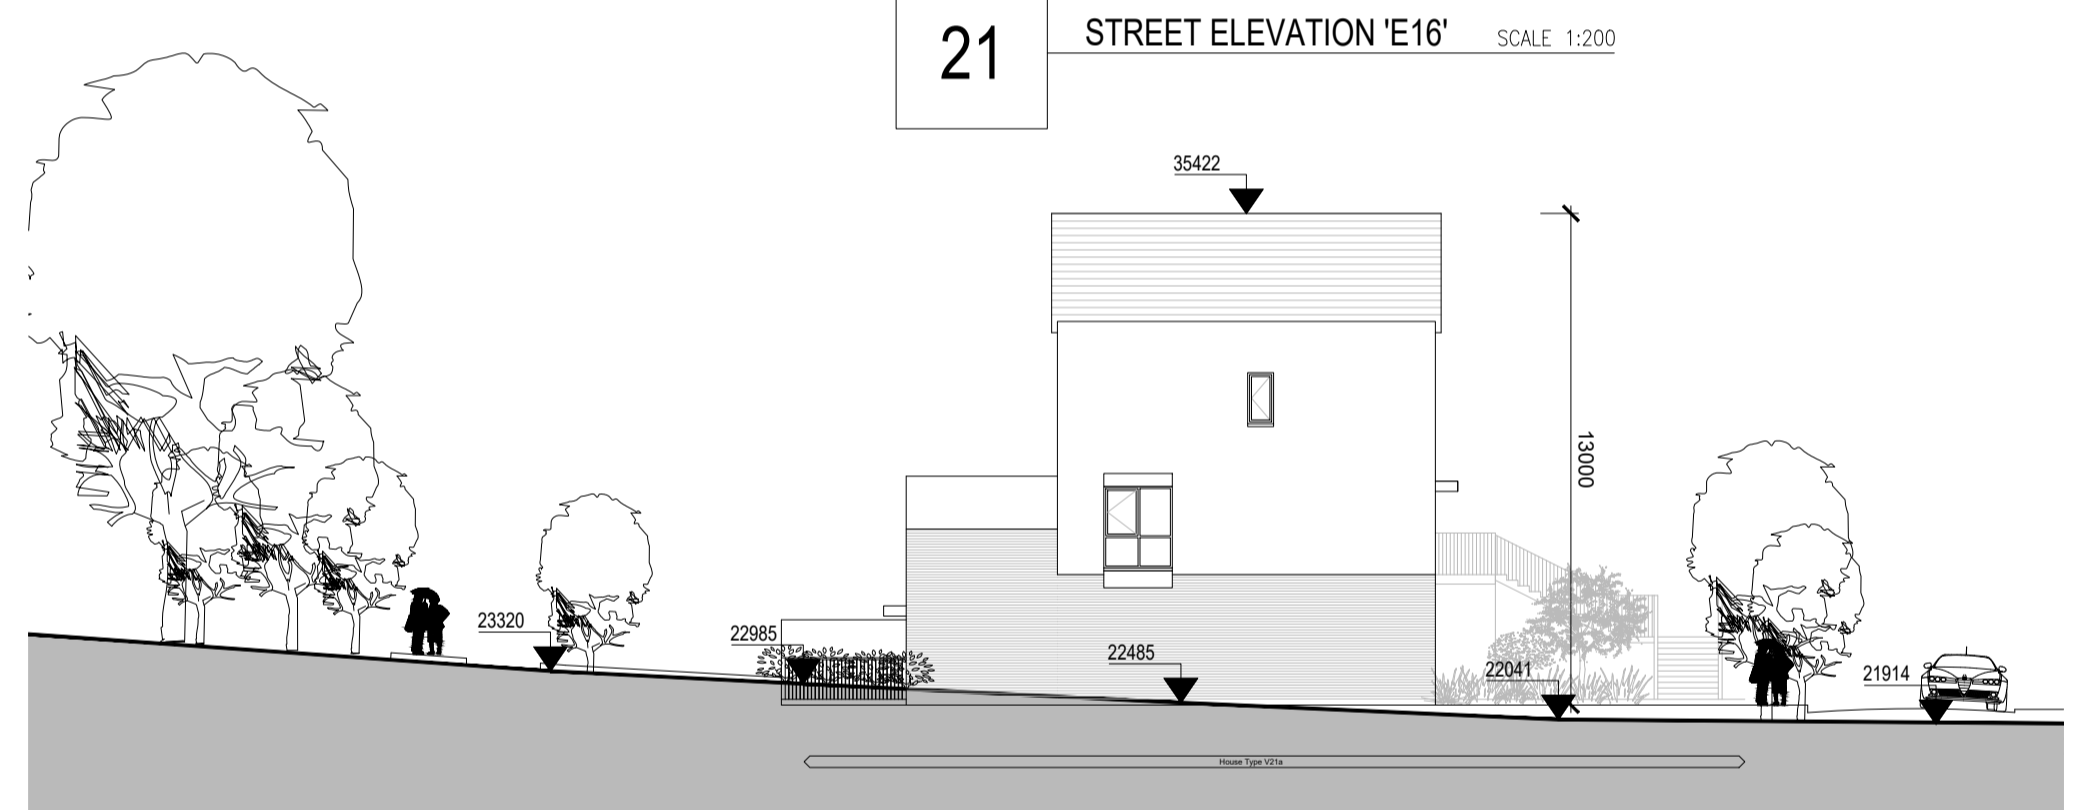

23 STREET ELEVATION 'E18' SCALE 1:200




24 STREET ELEVATION 'E19' SCALE 1:200

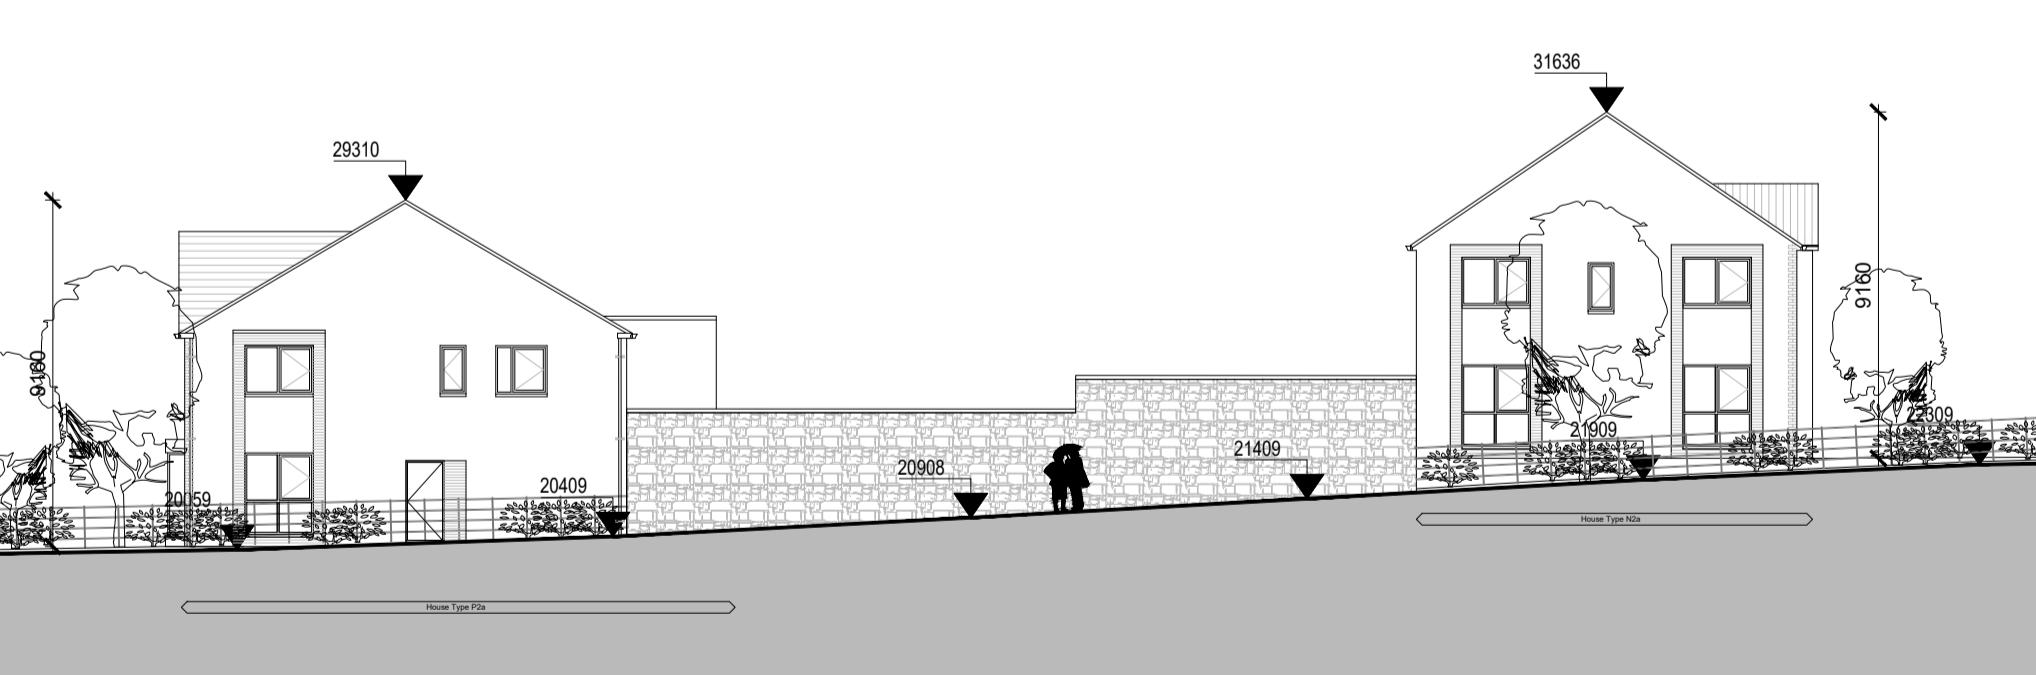

25 STREET ELEVATION 'E20' SCALE 1:200



26 STREET ELEVATION 'E21' SCALE 1:200

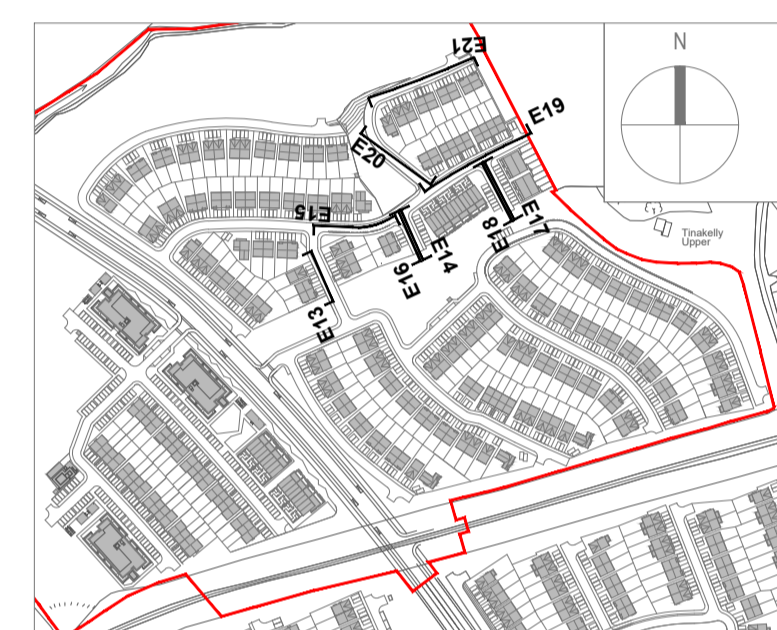

Revision Schedule		
No.	Date	Description
PL.1	2023.07.21	PLANNING ISSUE

Scott Tallon Walker Architects
19 Merrion Square, Dublin 2, Ireland
Tel: +351 (0)1 669 3000
Fax: +351 (0)1 661 3300
Email: mail@stwalkers.com
Web: www.stwalkers.com

CLIENT
Ardale Property Group

PROJECT
TINAKILLY TWO

DRAWING
**Contextual Elevations
Sheet 4 - 7**

FILE REFERENCE
R:\2121110_Tinakilly Phase II\02 STW CAD (DWGS+PDFS)\SITE\2110-STW-SIT-ZZ-DR-A-0504.dwg

SCALE @A1 MODIFIED TIME:
1:200 6/18/2012 10:55:13

DRAWN BY: MG CHECKED BY: PM

PROJECT NO:	PROJECT STATUS:	PROJECT ARCHITECT:
21110	PRE-PLANNING	JH
DRAWING NO.	REVISION	
21110-STW-SIT-ZZ-DR-A-0504PL.1		